



--- EXISTING LEVELS

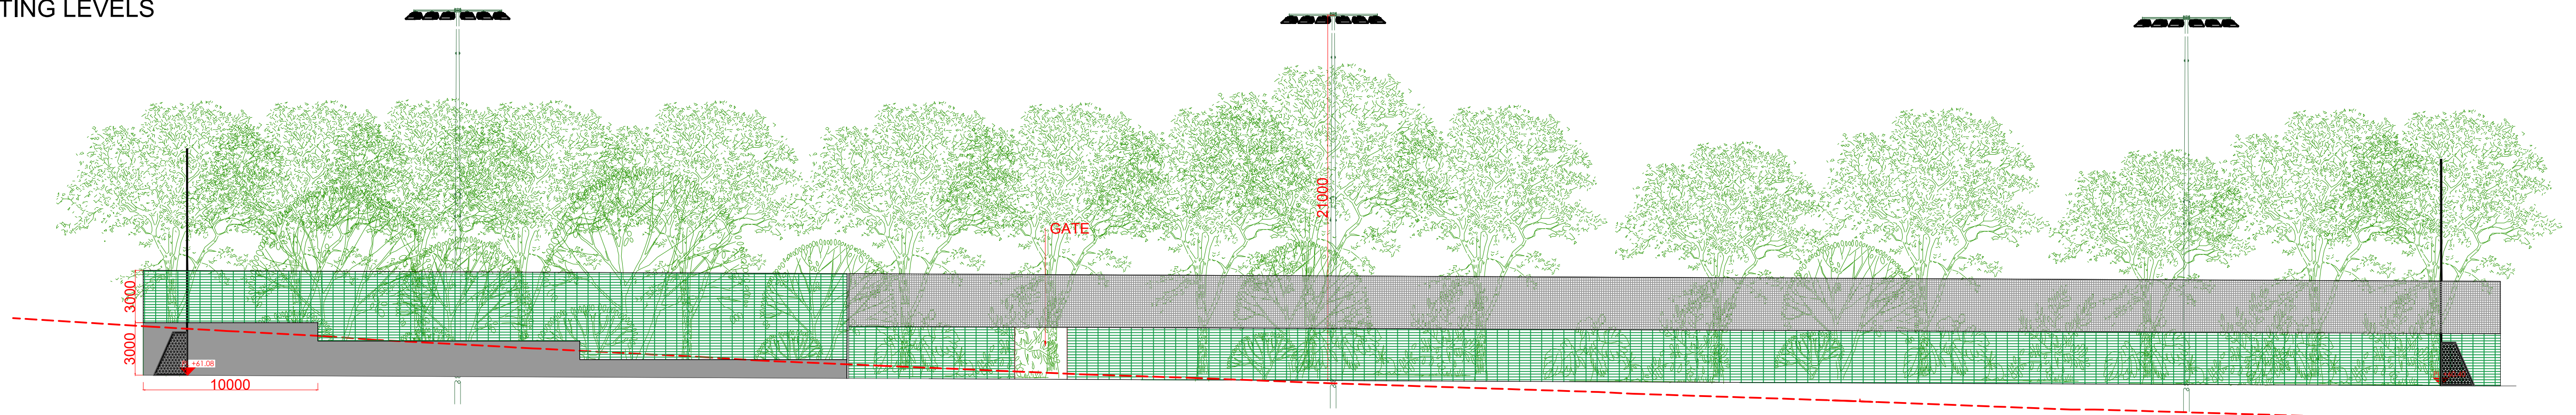

NOTE: GOALPOSTS SHOWN IN ELEVATIONS CC AND DD FOR CONTEXT PURPOSES ONLY.

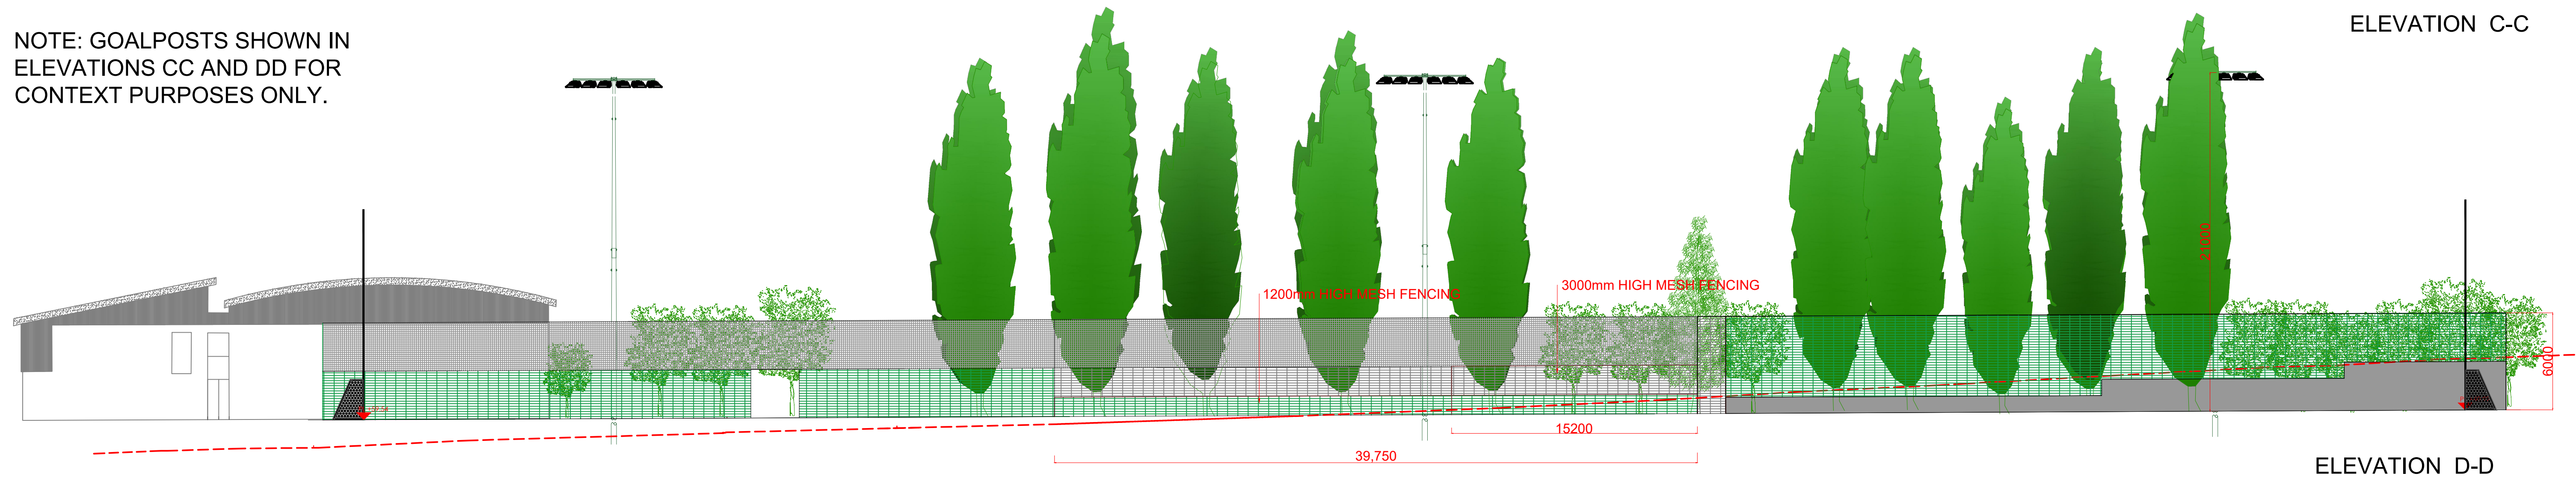

Do not scale from this drawing. Use figured dimensions only. Check all dimensions on site before commencing works. Report any discrepancies to the ER before proceeding. All levels to be clarified on site by the ER. These drawings and designs thereon are copyright of Dun Laoghaire Rathdown County Council.

Drawing Title:  
ALL WEATHER PITCH AT OATLANDS COLLEGE  
Elevations Sheet 1

Senior Parks Superintendent : Ruairí O'Dulaing  
County Hall, Dun Laoghaire, Co. Dublin.

Drawing Number:	Revision:	Scale:	Date:	Drawn:	Checked:
DRP 2352-10	A	1/200 @ A1	April 2023	EOB/TM	ROD