



EXISTING DRAINAGE LAYOUT

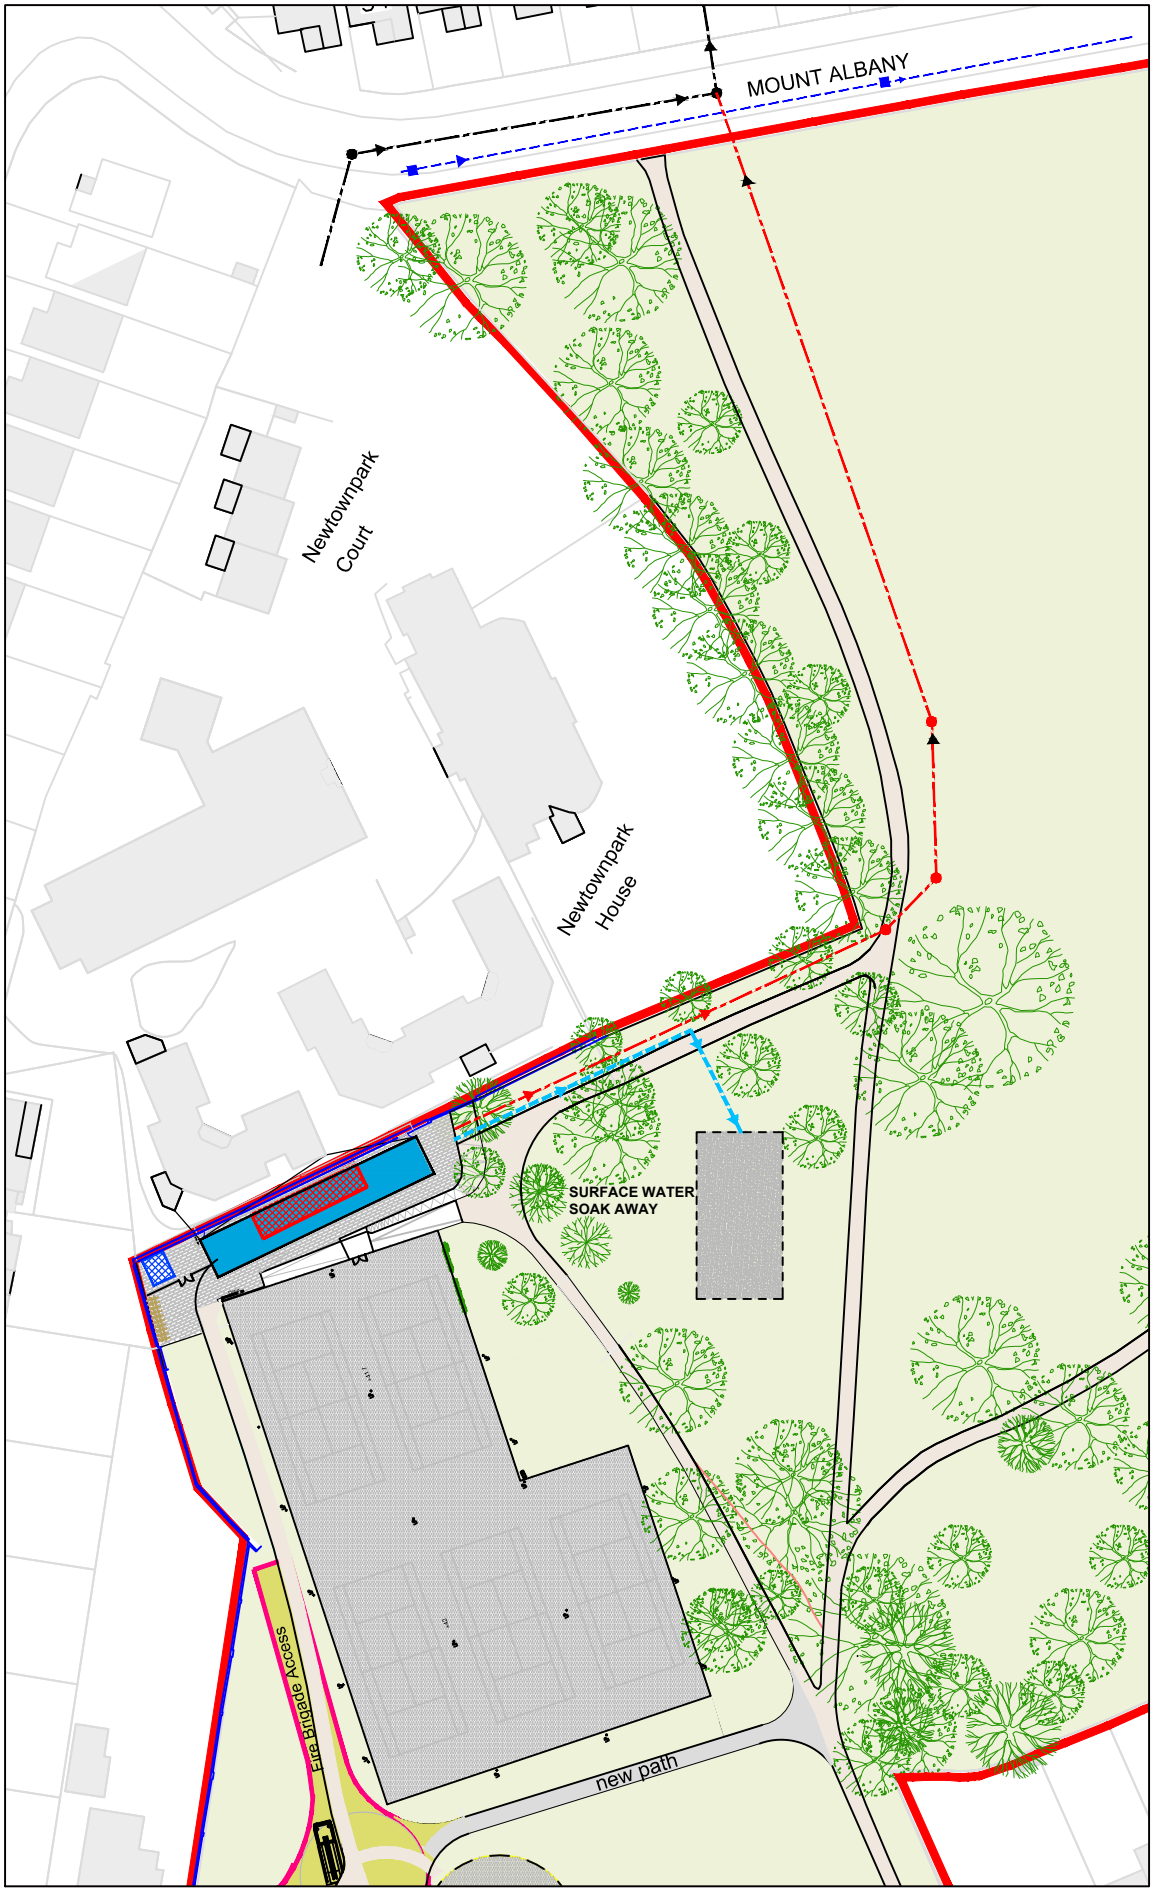

PROPOSED DRAINAGE LAYOUT

- EXISTING SURFACE WATER SEWER
- EXISTING FOUL WATER SEWER
- NEW FOUL WATER DRAINAGE
- NEW SURFACE WATER DRAINAGE
- EXISTING PAVILION OUTLINE (to be demolished)
- NEW PAVILION OUTLINE
- EXISTING STORE OUTLINE
- NEW POROUS PAVING
- HYDRANT
- NEW SURFACE WATER SOAK AWAY to BRE:365 standard

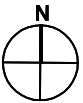

# SPRINGHILL PARK TENNIS PAVILION

NOTES:

New 150mmØ foul drain to be installed in new trench connect to existing 250mm Øfoul drain

Rev.	Date	Drawn	Description

Do not scale from this Drawing, use figured dimensions only. Check all dimensions on site before commencing work. Report any discrepancies to Architect before proceeding. This Drawing and Designs thereon are copyright of the County Council. ©

Includes Ordnance Survey Ireland data reproduced under OSI Licence number 2012/25CCMA/ Dun Laoghaire-Rathdown County Council. Unauthorised reproduction infringes Ordnance Survey Ireland and Government of Ireland copyright. © Ordnance Survey Ireland, 2012



Job	SPRINGHILL PARK TENNIS PAVILION
Drg	EXISTING AND PROPOSED DRAINAGE PLAN

Scale	1:500@ A1	Status	Part 8
Date		CAD Ref	R100000000
Job No		Drawing	05
Drm		No	DRP 2174
Chd		Rev	-a
Architects Department County Hall, Marine Road, Dun Laoghaire, Co. Dublin. Phone (01) 2044700 Fax (01) 2060300			