



1 SECTION A-A

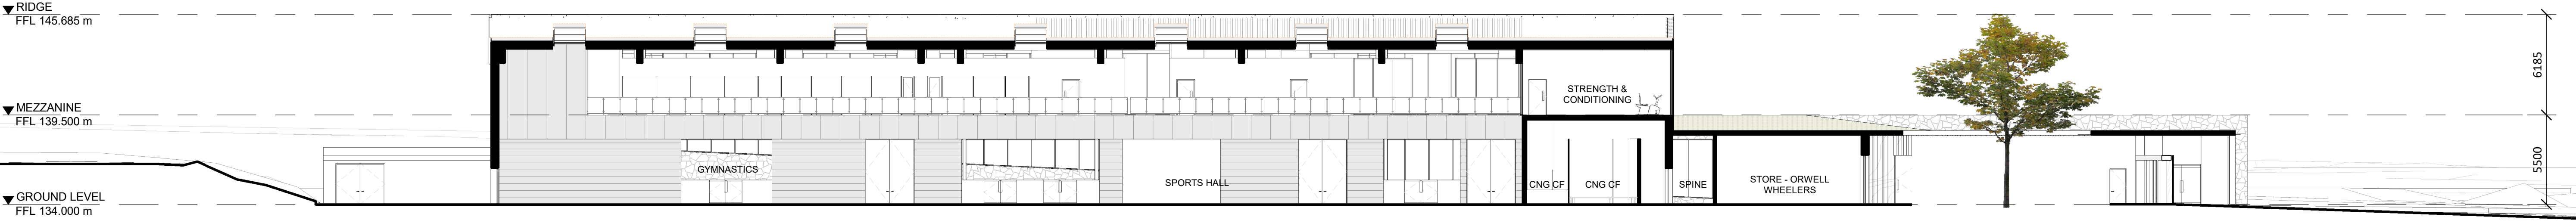

2 SECTION B-B  
1:200

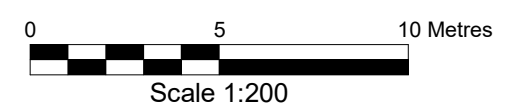

**NOTES:**  
 Check all dimensions on site and notify of all and any discrepancies  
 Do not scale off this drawing  
 All drawings to be read in conjunction with Architects specification and all relevant contract documents  
 This drawing should be printed in colour for clarity  
 This drawing and its content is copyright to O'Brien Finucane Architects Ltd.  
 This drawing shall not be copied, reproduced or otherwise used without the consent of O'Brien Finucane Architects Ltd.

REV.	DATE	DESCRIPTIONS	DRAWN	CHKD	KEY PLAN:
6	19/04/05	PLANNING PART VIII SUBMISSION	YN	YN	
5	19/04/02	DRAFT PLANNING	YN	YN	
4	19/03/22	DRAWING ADJUSTMENT FOR PLANNING	YN	YN	

PC/PKS/01/19

**OIBFA**  
 ARCHITECTS  
 1 Johnson Place  
 Dublin 2 D02 HW 58  
 Ireland  
 www.obfa.ie  
 office@obfa.ie  
 + 353 1 685 4586

PROJECT STAGE:	FOR PLANNING	DATE:	11/04/2019 12:17:41
CLIENT:	DSDAC	DRAWN:	YN
PROJECT:	1909_DSDAC_ATHLETICS CENTRE	CHECKED:	COB
DRAWING:	SECTION A-A & B-B	SHEET:	A1
		SCALE:	1:200
DRAWING NUMBER:	1909-OBFA-MA-ZZ-DR-A-PL-ALS-1020	REV:	C