

Indicative Detail - Entrance Gates & Piers

- 1. Gate piers composing of locally sourced granite or high quality finish concrete.
- 2. Railings & gates to be solid mild steel hot dip galvanised and powder coated


Scale: 1:20



Indicative Detail - Track Boundary Fencing

Anti climb security mesh panel fencing galvanised and powder coated.


Scale: 1:20

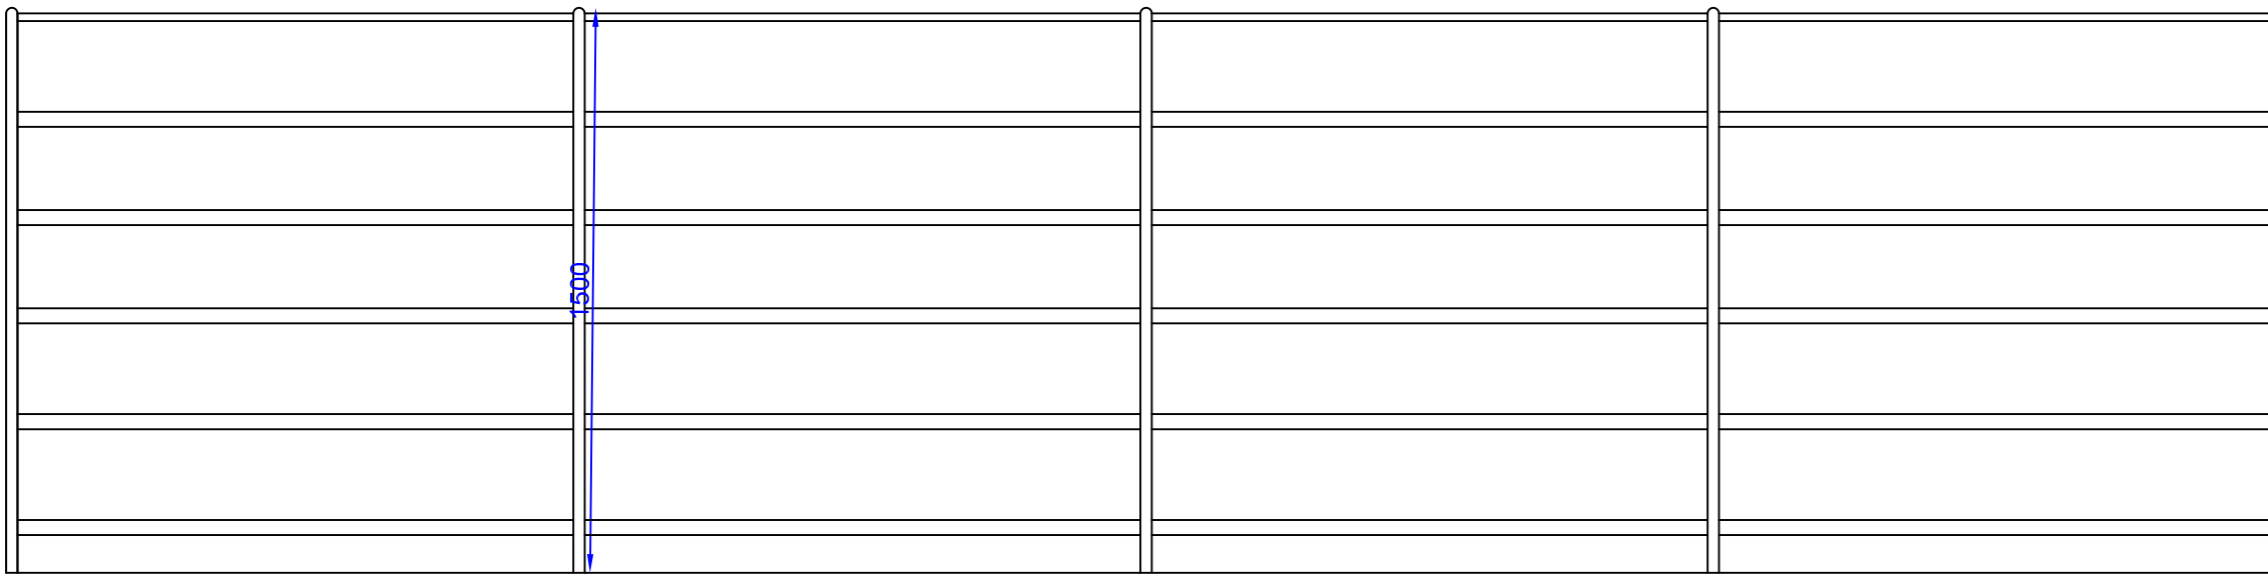

Indicative Detail - Estate Railing

Solid bar mild steel hot dip galvanised and powder coated.


Scale: 1:20

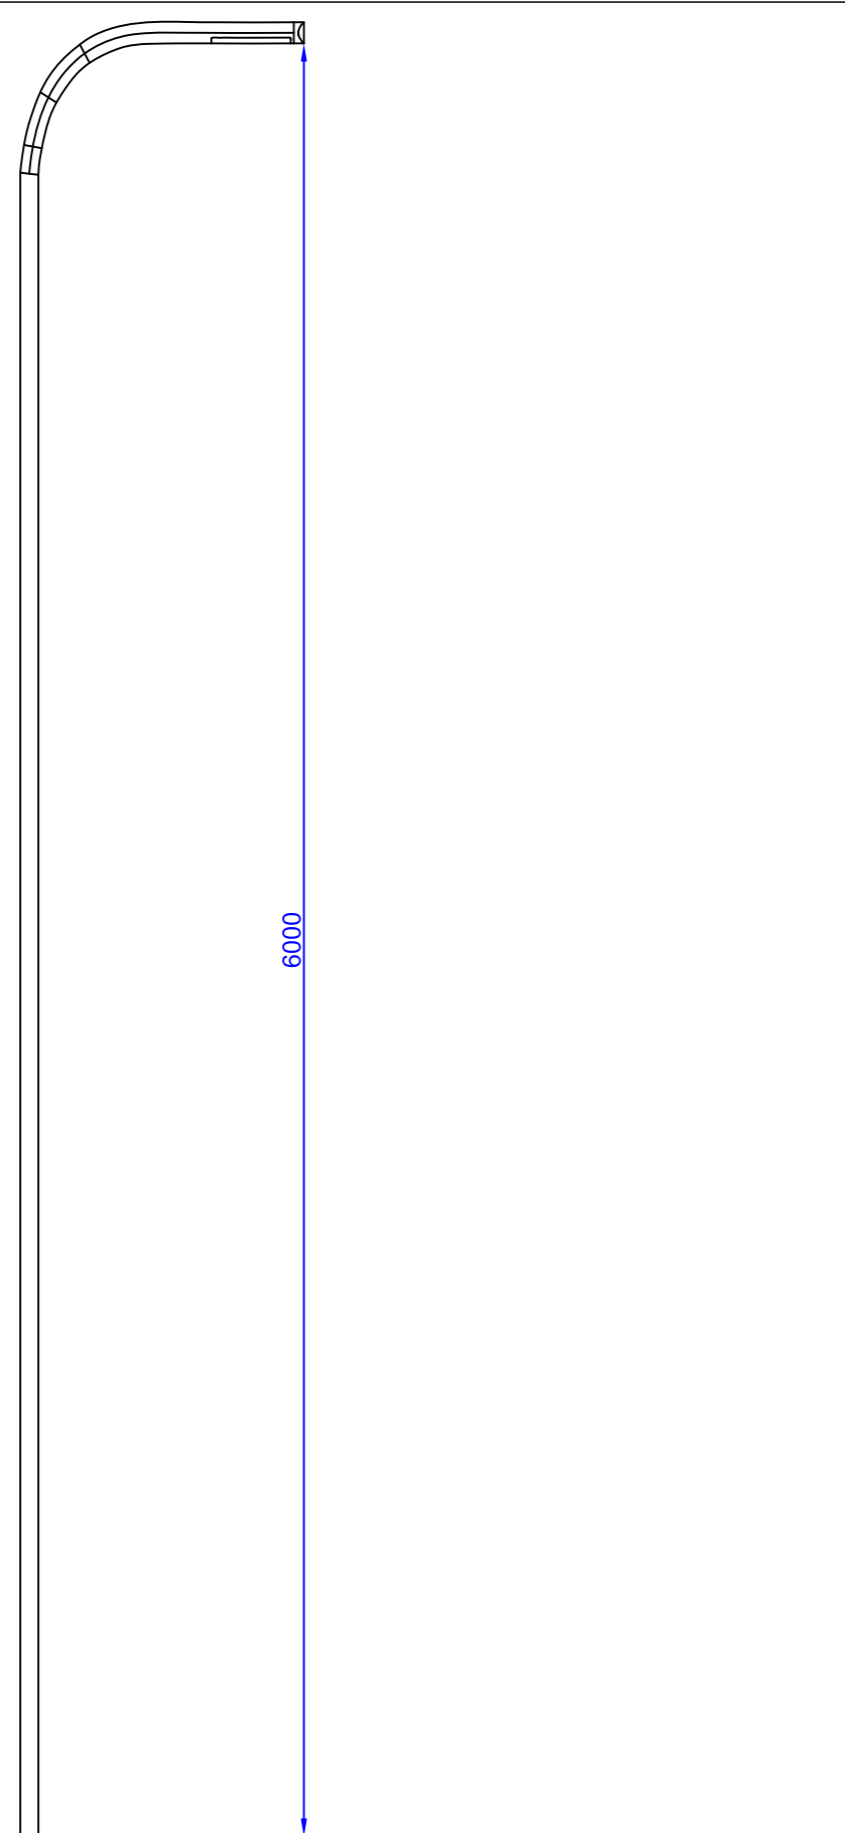

Indicative Detail - Street Light Column

Mild steel hot dip galvanised and powder coated with LED light.


Scale: 1:25

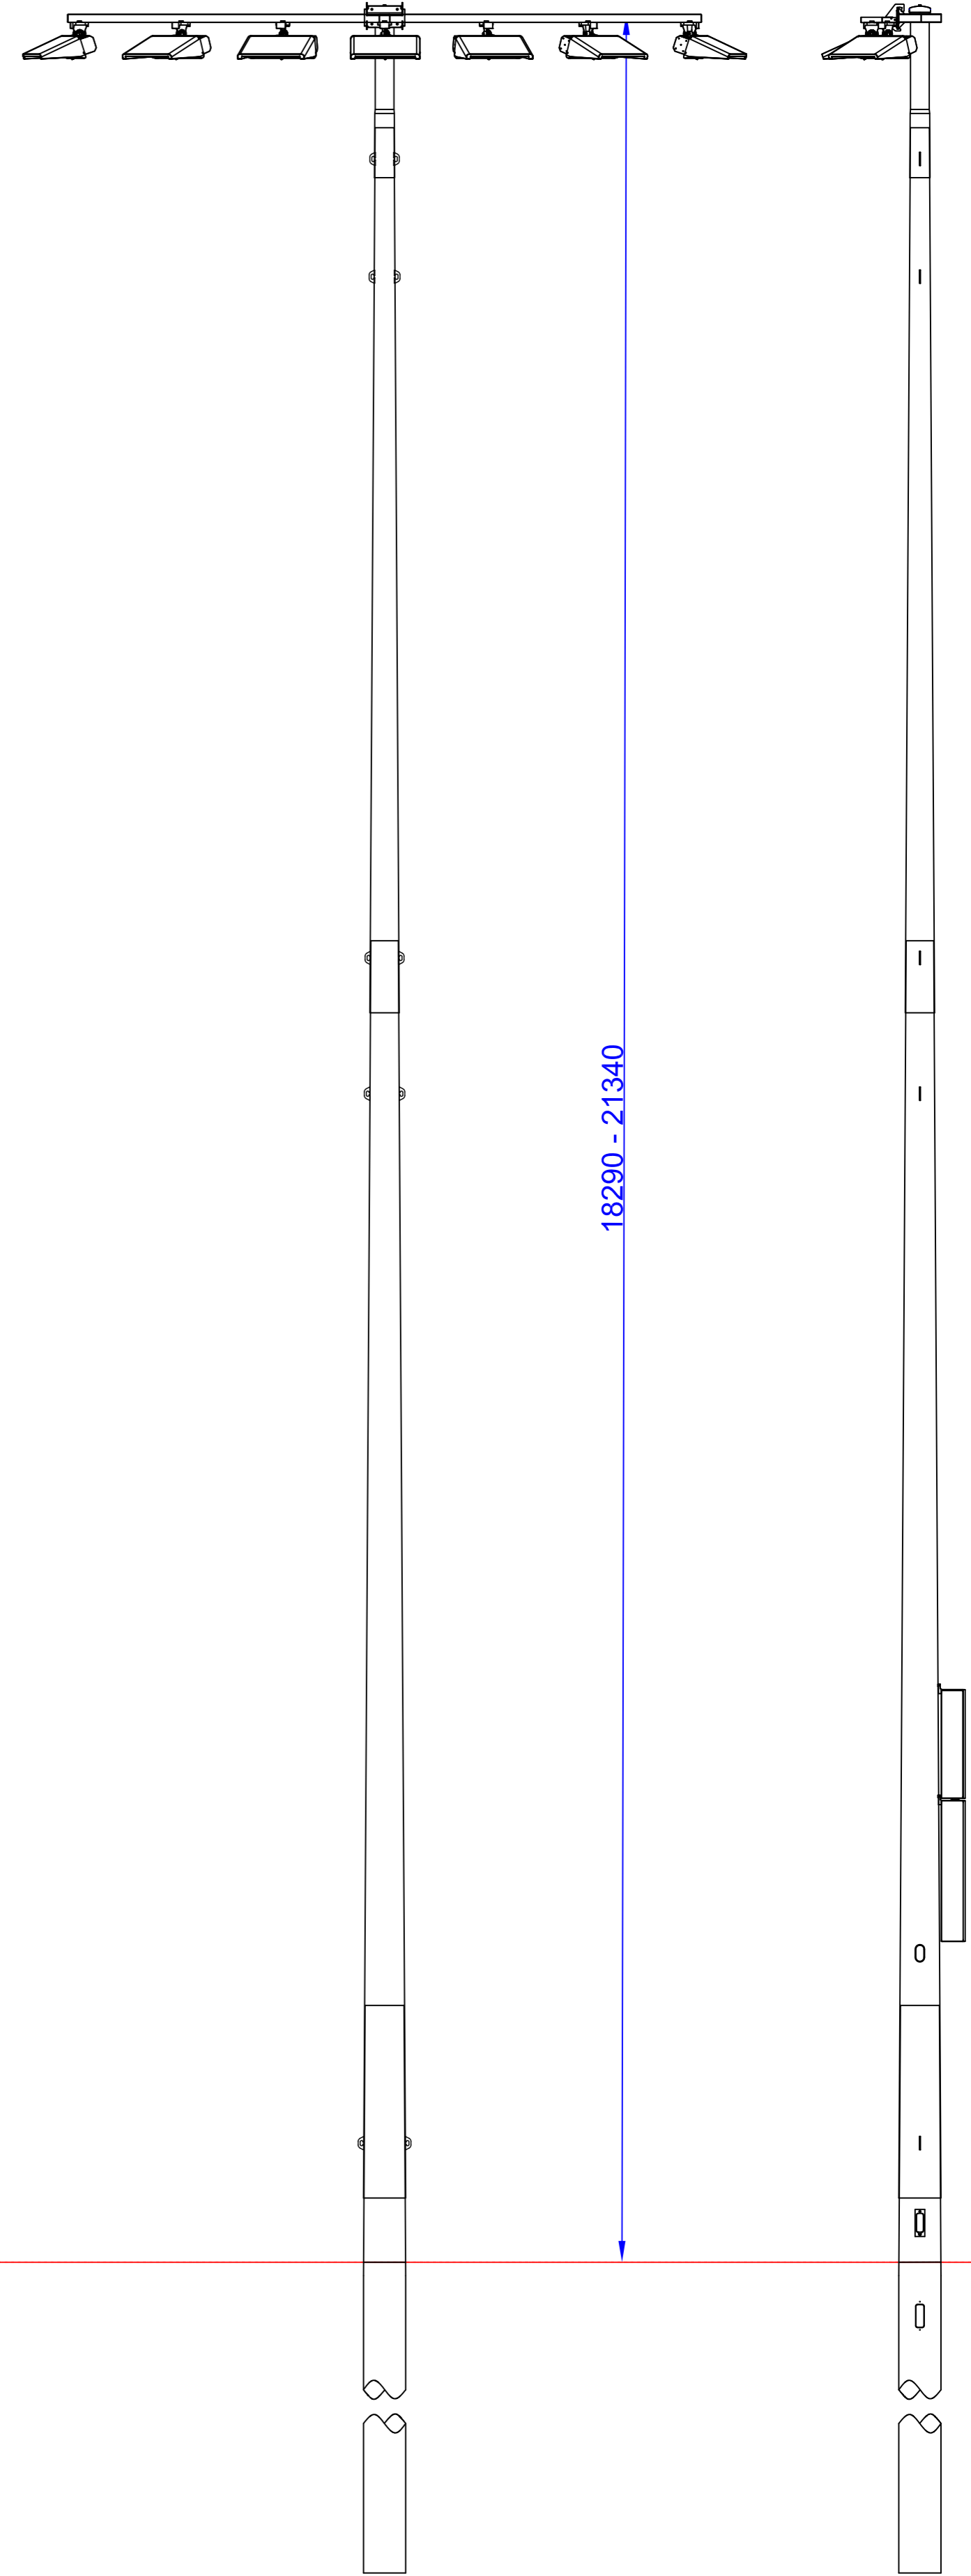

Indicative Detail - Floodlight

Mild steel hot dip galvanised pole with LED lights

Scale: 1:50

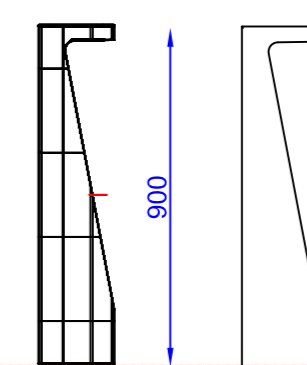

Indicative Detail - Bollard Light

Mild steel hot dip galvanised and powder coated with LED light.

Scale: 1:20

Drawing Number:	Revision:	Scale:	Date:	Drawn:	Checked:
2434-04	0	As Shown @ A1	April 2019	EOB	ROD