


KEY PLAN
Scale: 1:1500 @ A1

C SECTION C-C
Scale: 1:100 @ A1

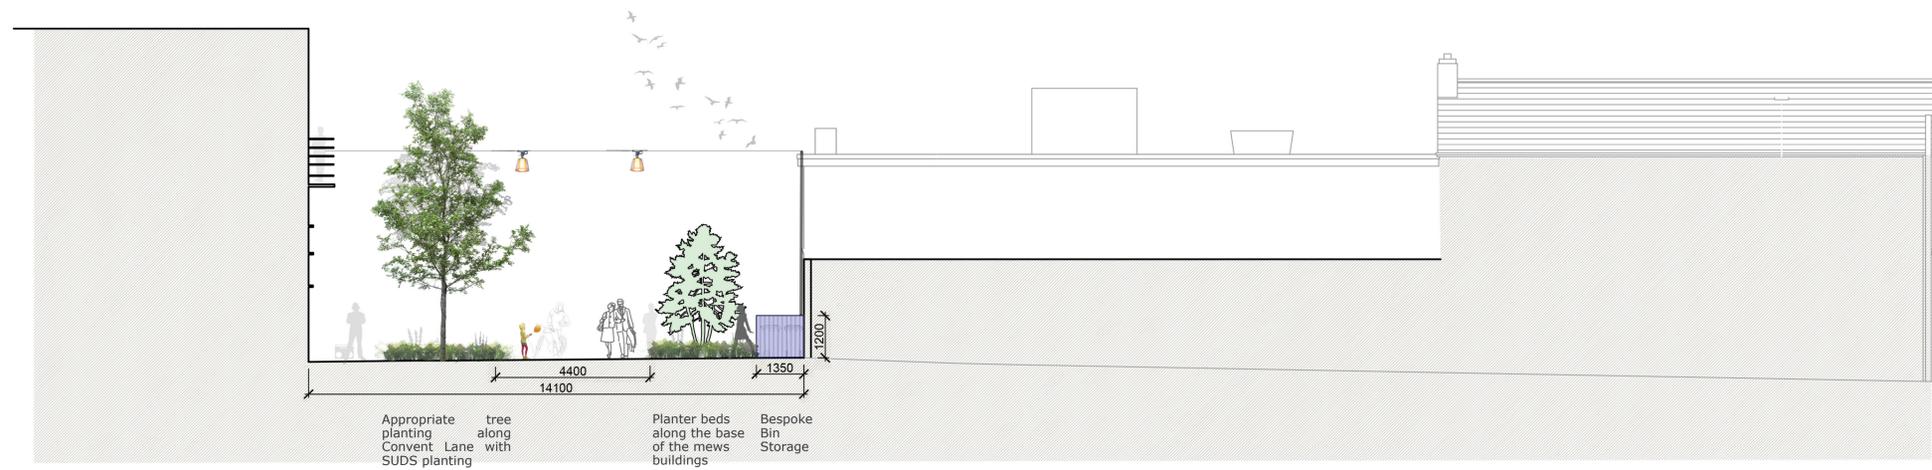

D SECTION D-D
Scale: 1:100 @ A1