


This drawing is the copyright of METEC Consulting Engineers and may not be reproduced in whole or in part without their expressed written permission. All figured dimensions are to be verified on site and any discrepancies to be reported to the Engineer immediately.

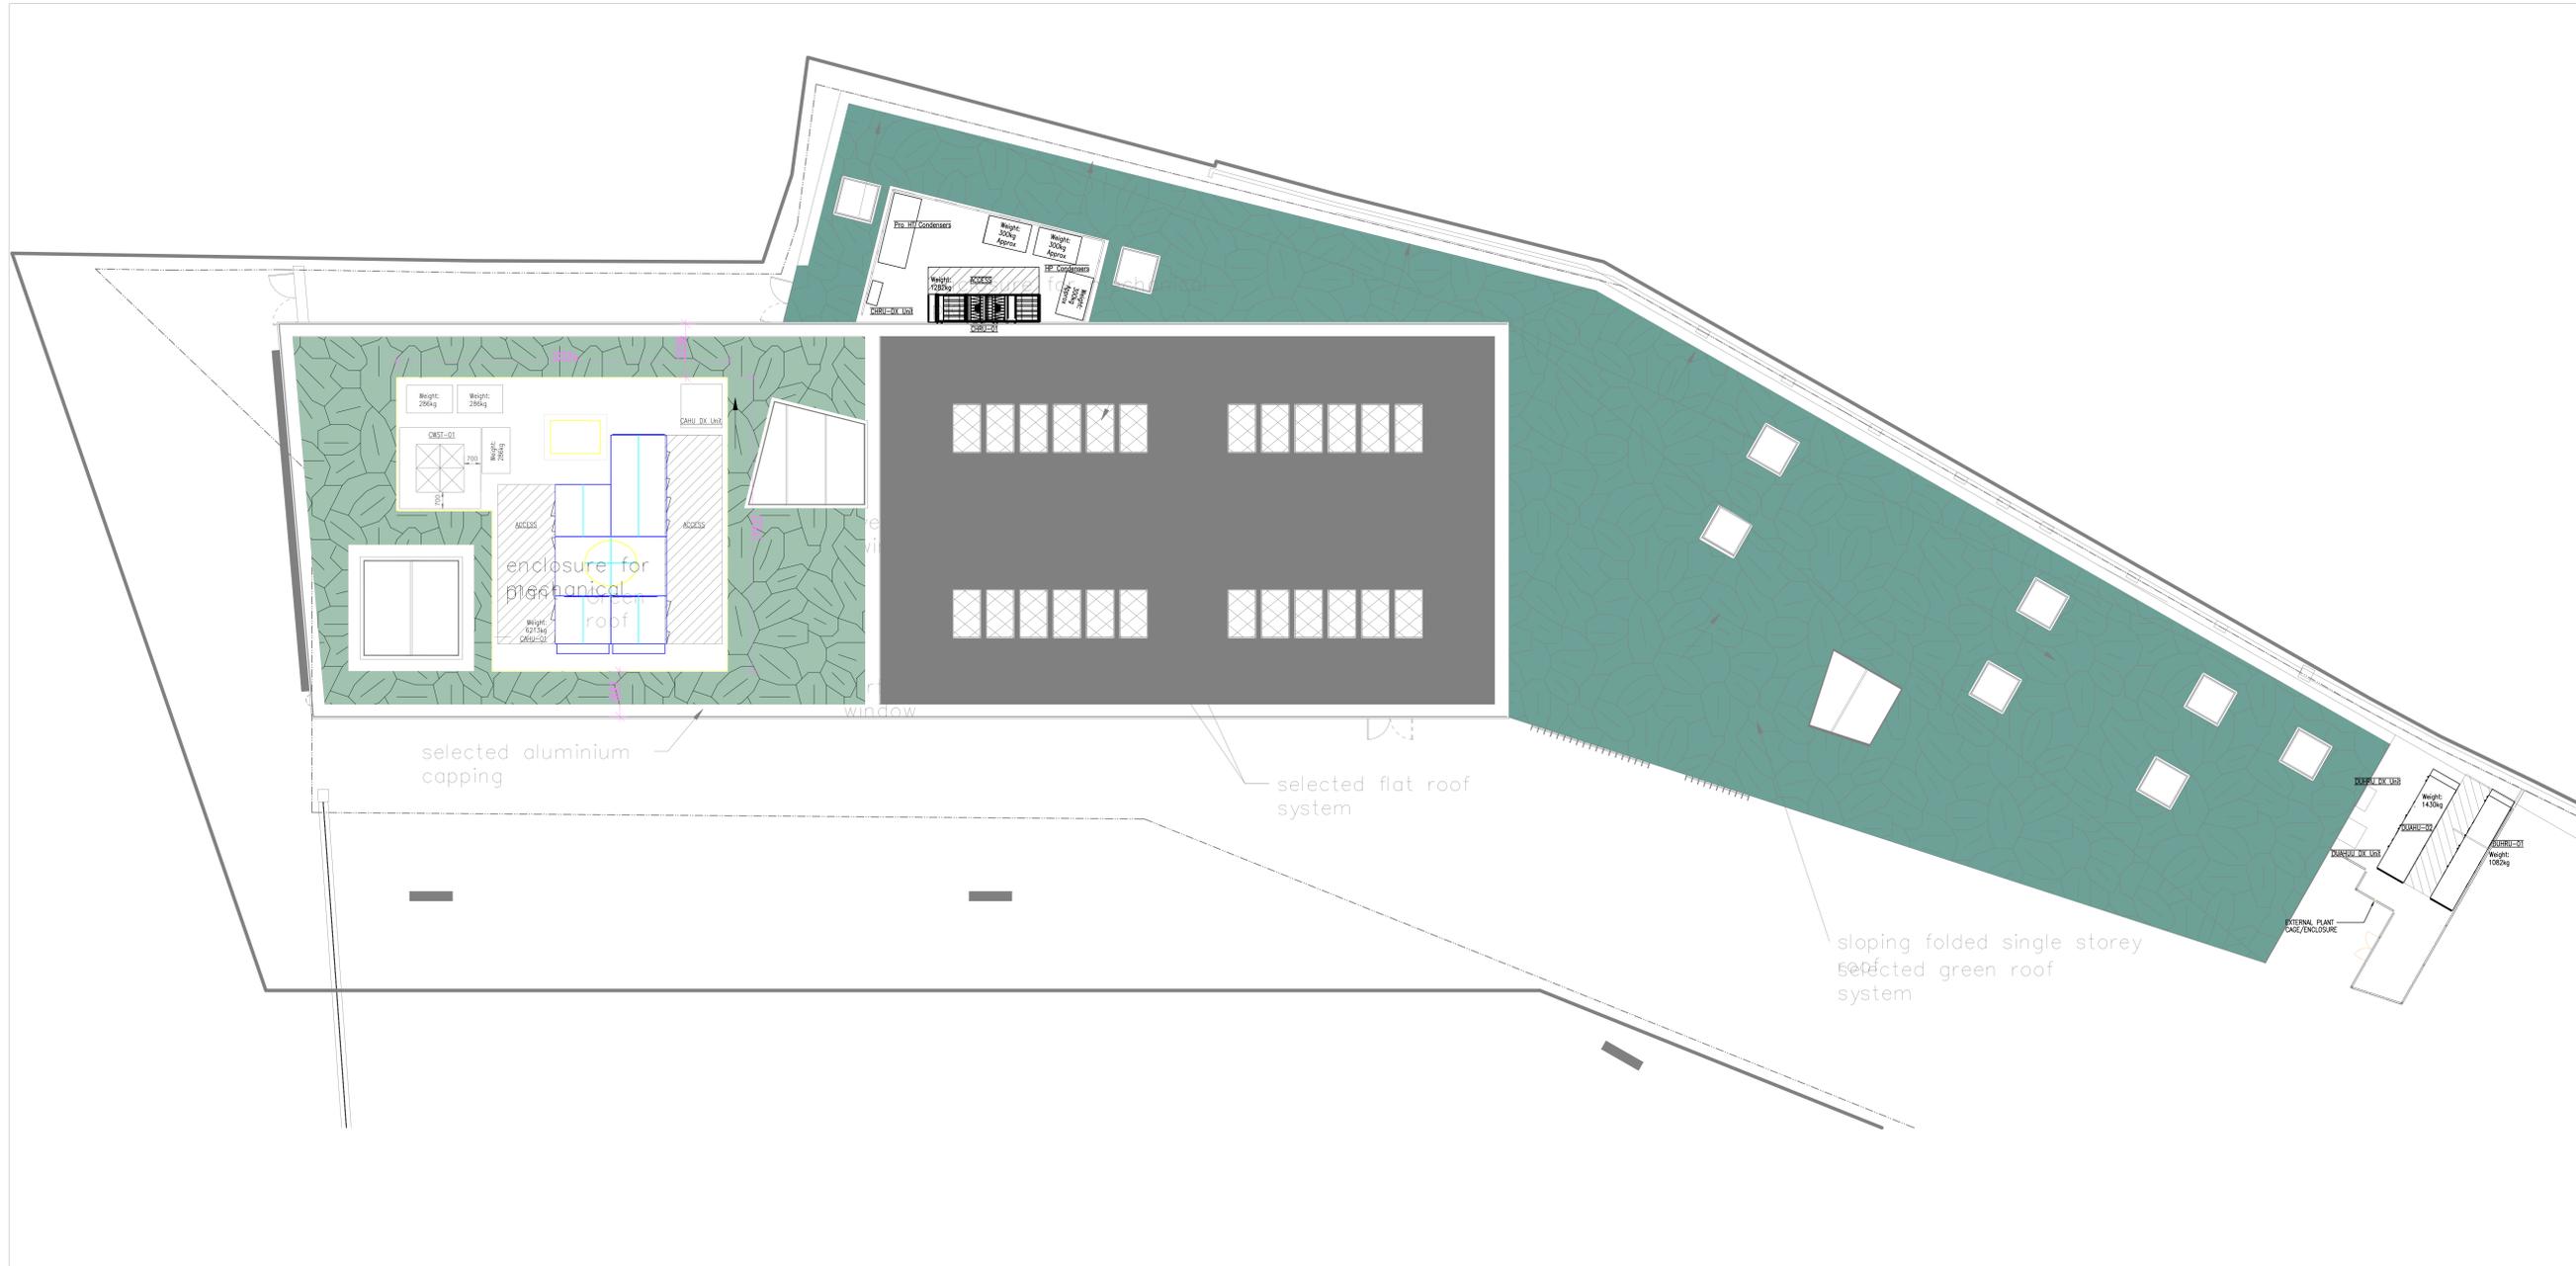

Rev	date	description
P6	JAN '21	PLANNING ISSUE
P5	JAN '21	PLANNING ISSUE
P4	JAN '21	PLANNING ISSUE
P3	MAR '20	PLANNING ISSUE
P2	OCT '19	PRELIMINARY ISSUE
P1	SEPT '19	PRELIMINARY ISSUE



Project: HYDE PARK COMMUNITY SPORTS CENTRE

Client: Hyde Park Community Sports Centre
 20 Hyde Park, Oak Langlands, Co. Dublin
 Tel: 011 916644, Fax: 011 916645, Email: info@metec.ie, www.metec.ie

Drawing title: EXTERNAL PLANT AREAS SERVICES LAYOUTS MECHANICAL VENTILATION

Ref No: 19138	Drawing No: HPSC-SK-02
Drawn by: MCK	Checked by: MCK
Scale: 1:100 @ A0	Approved by: MR
Date: JAN '21	Sheet No: P6