
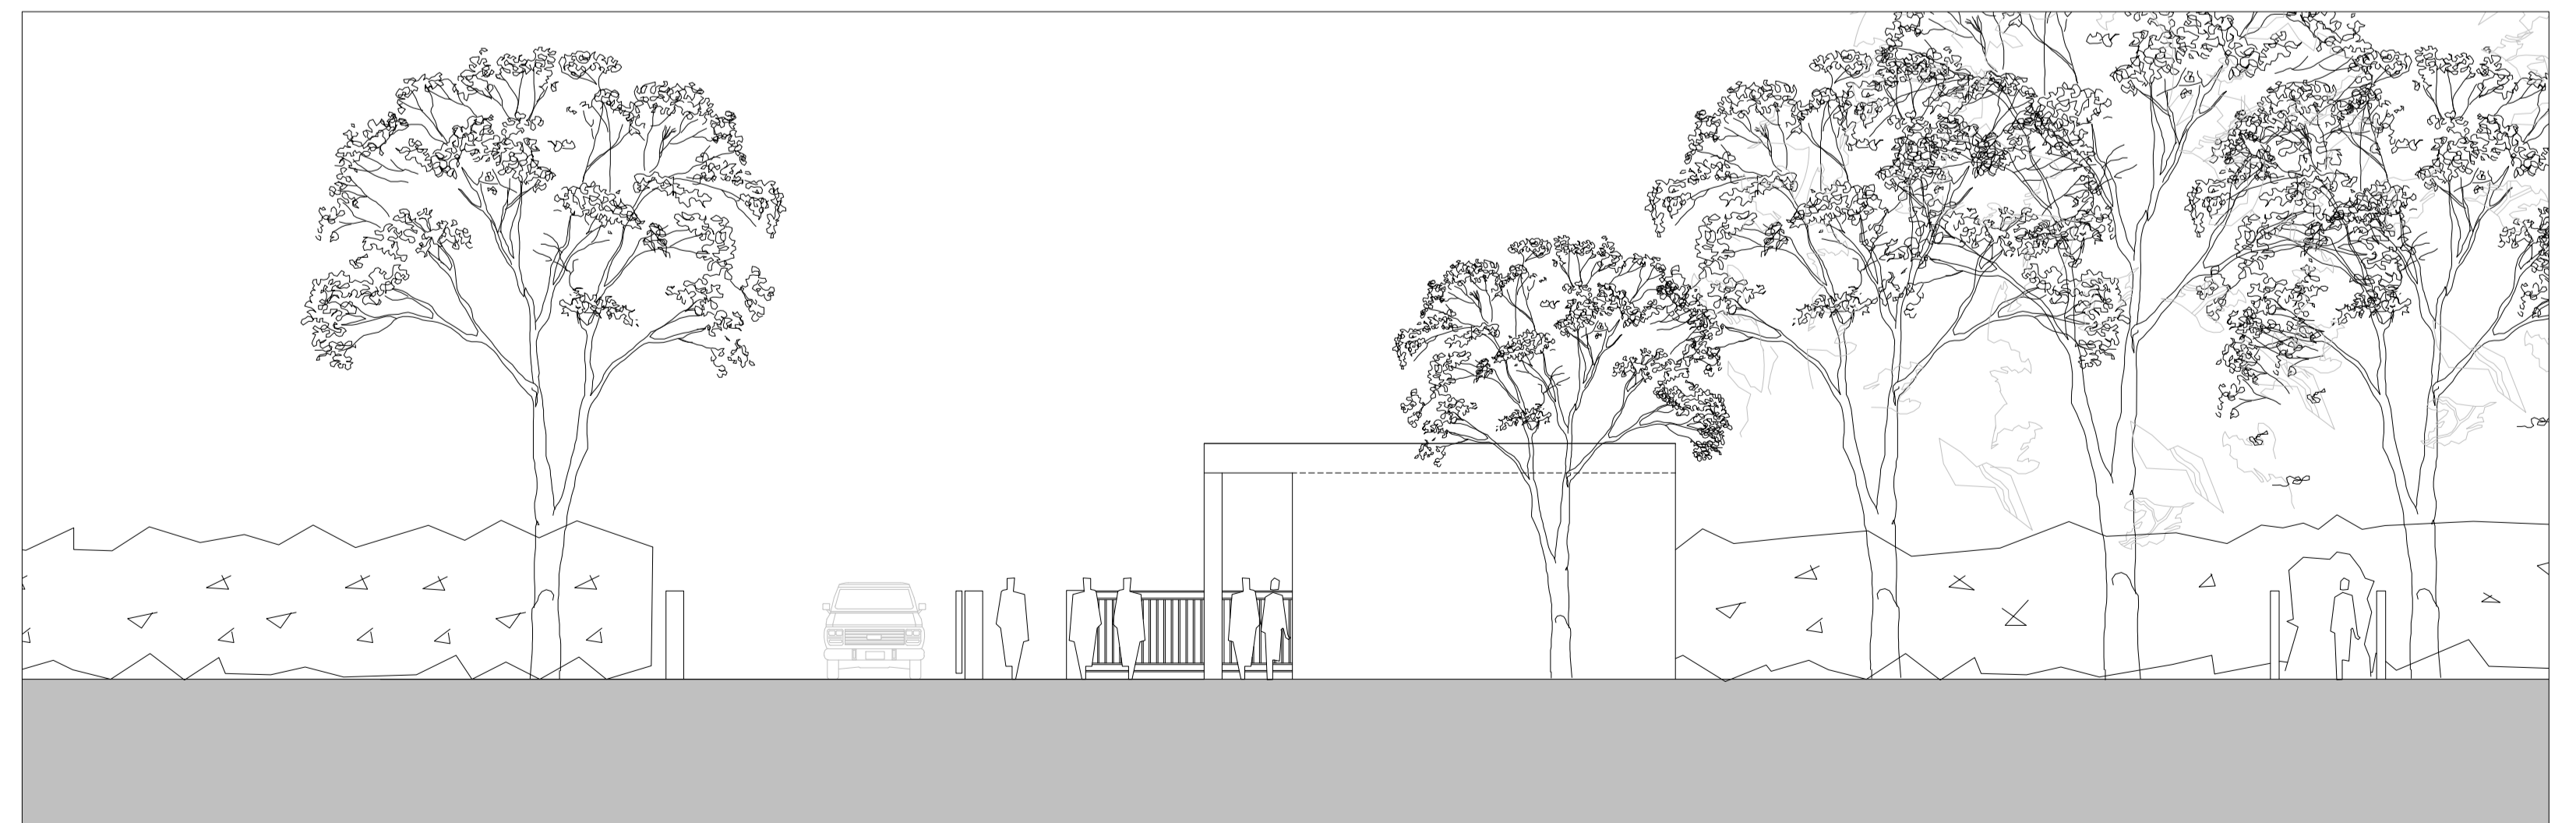
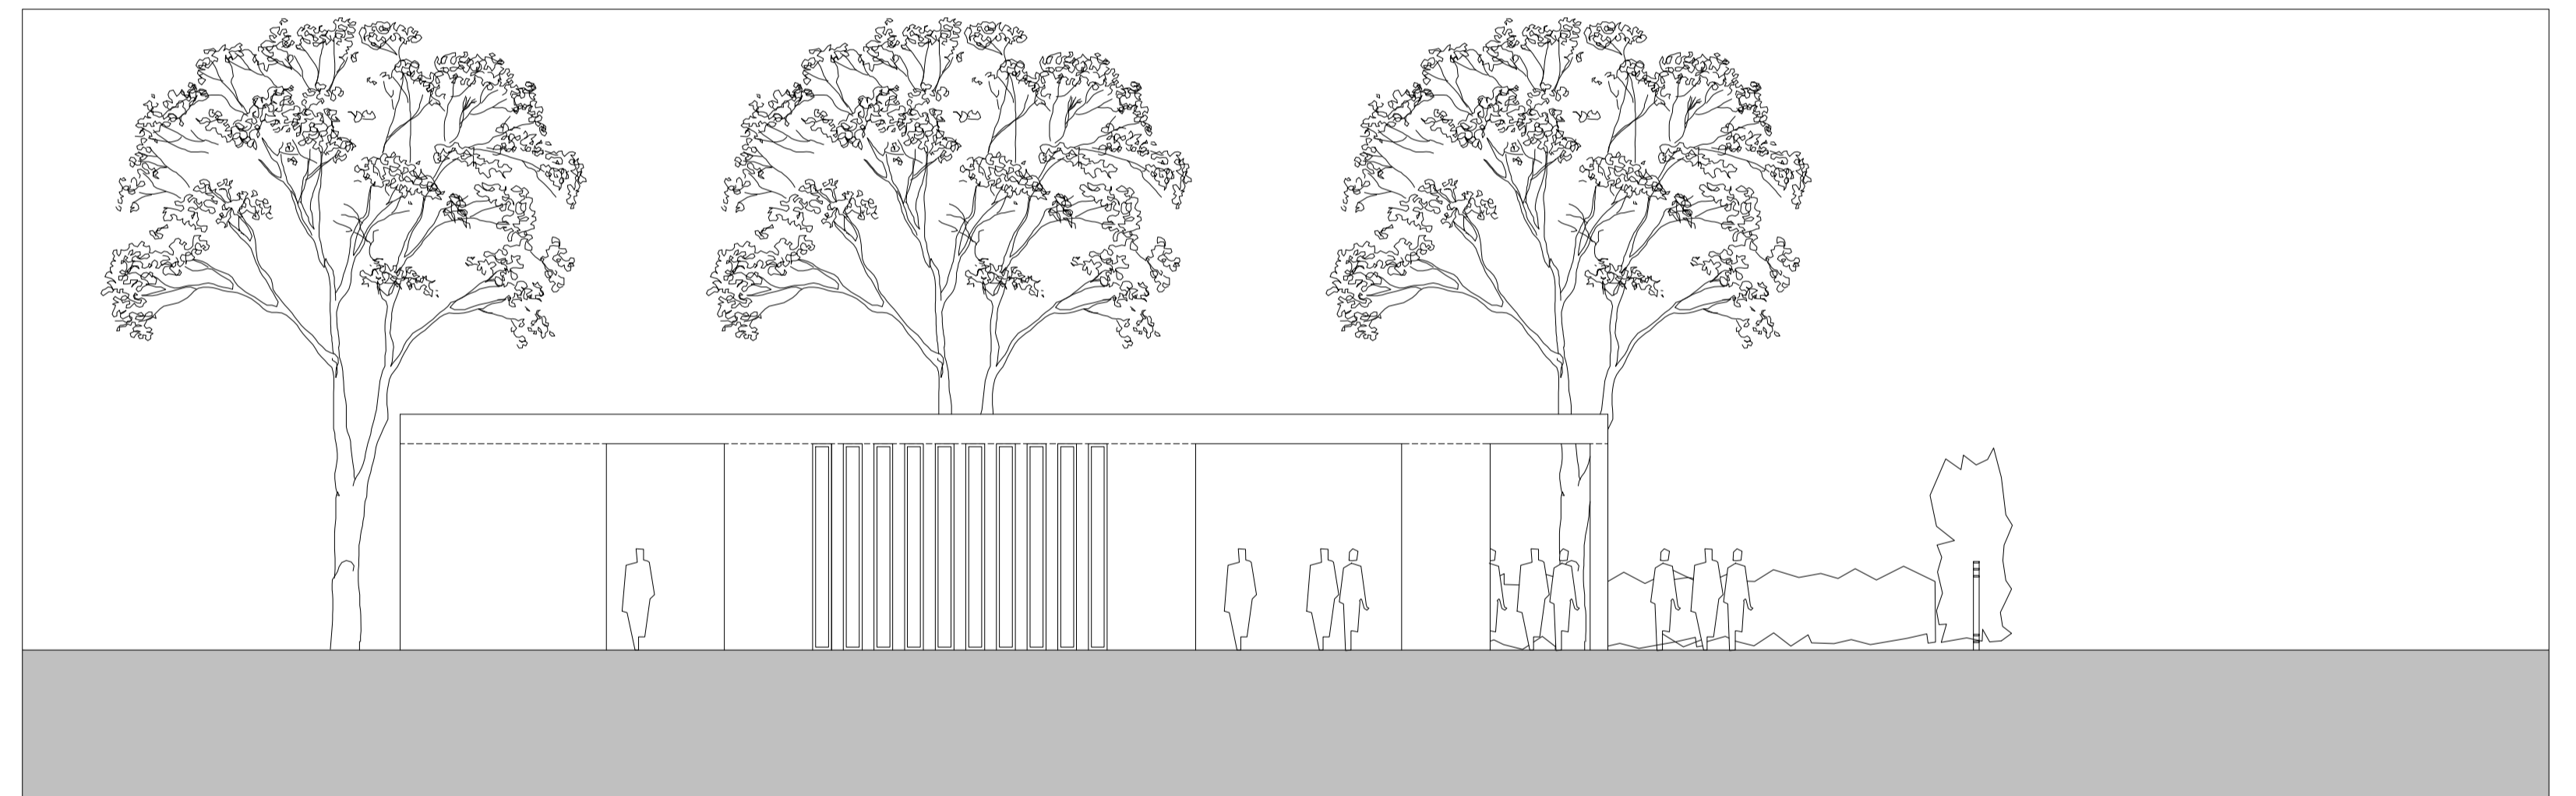
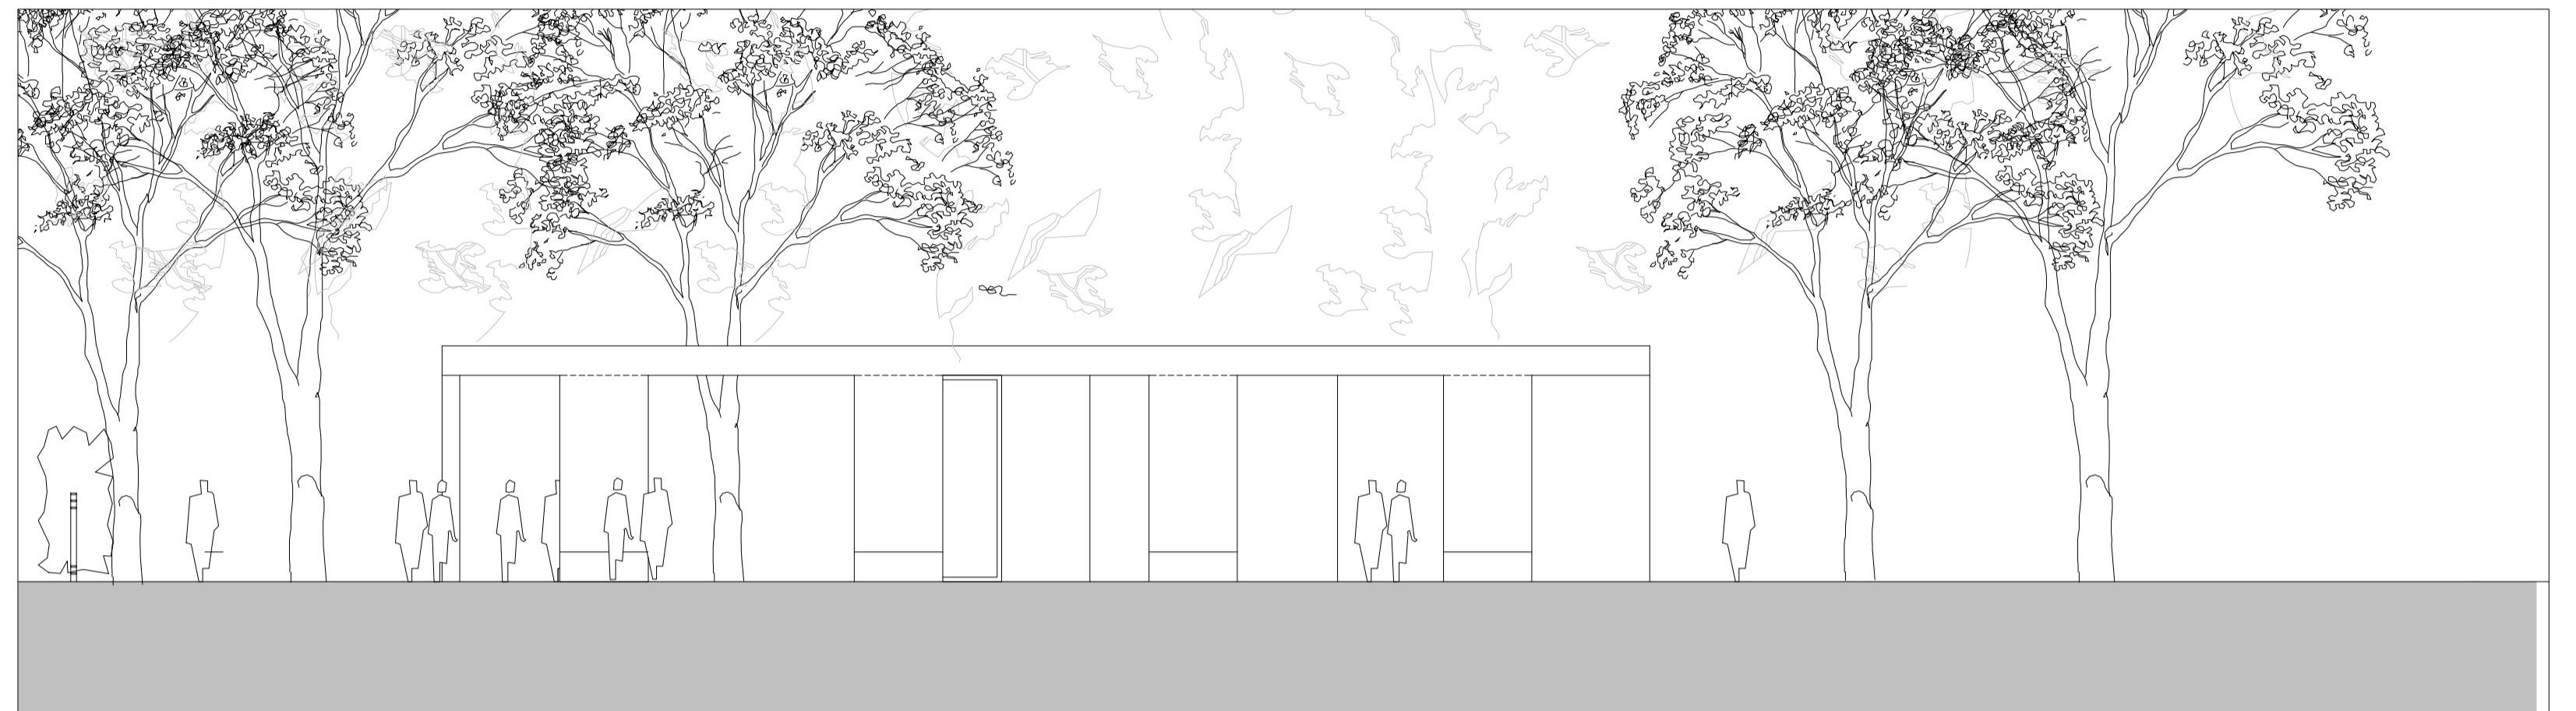
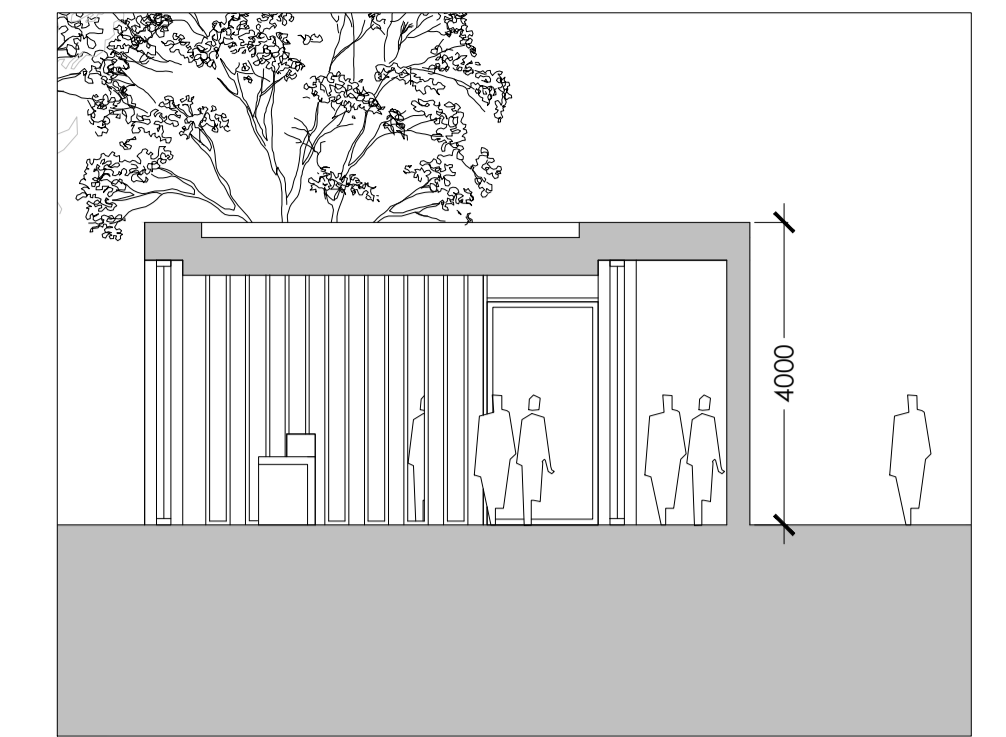


COFFEE AND FLOWER SHOP BUILDING PLAN 1:100

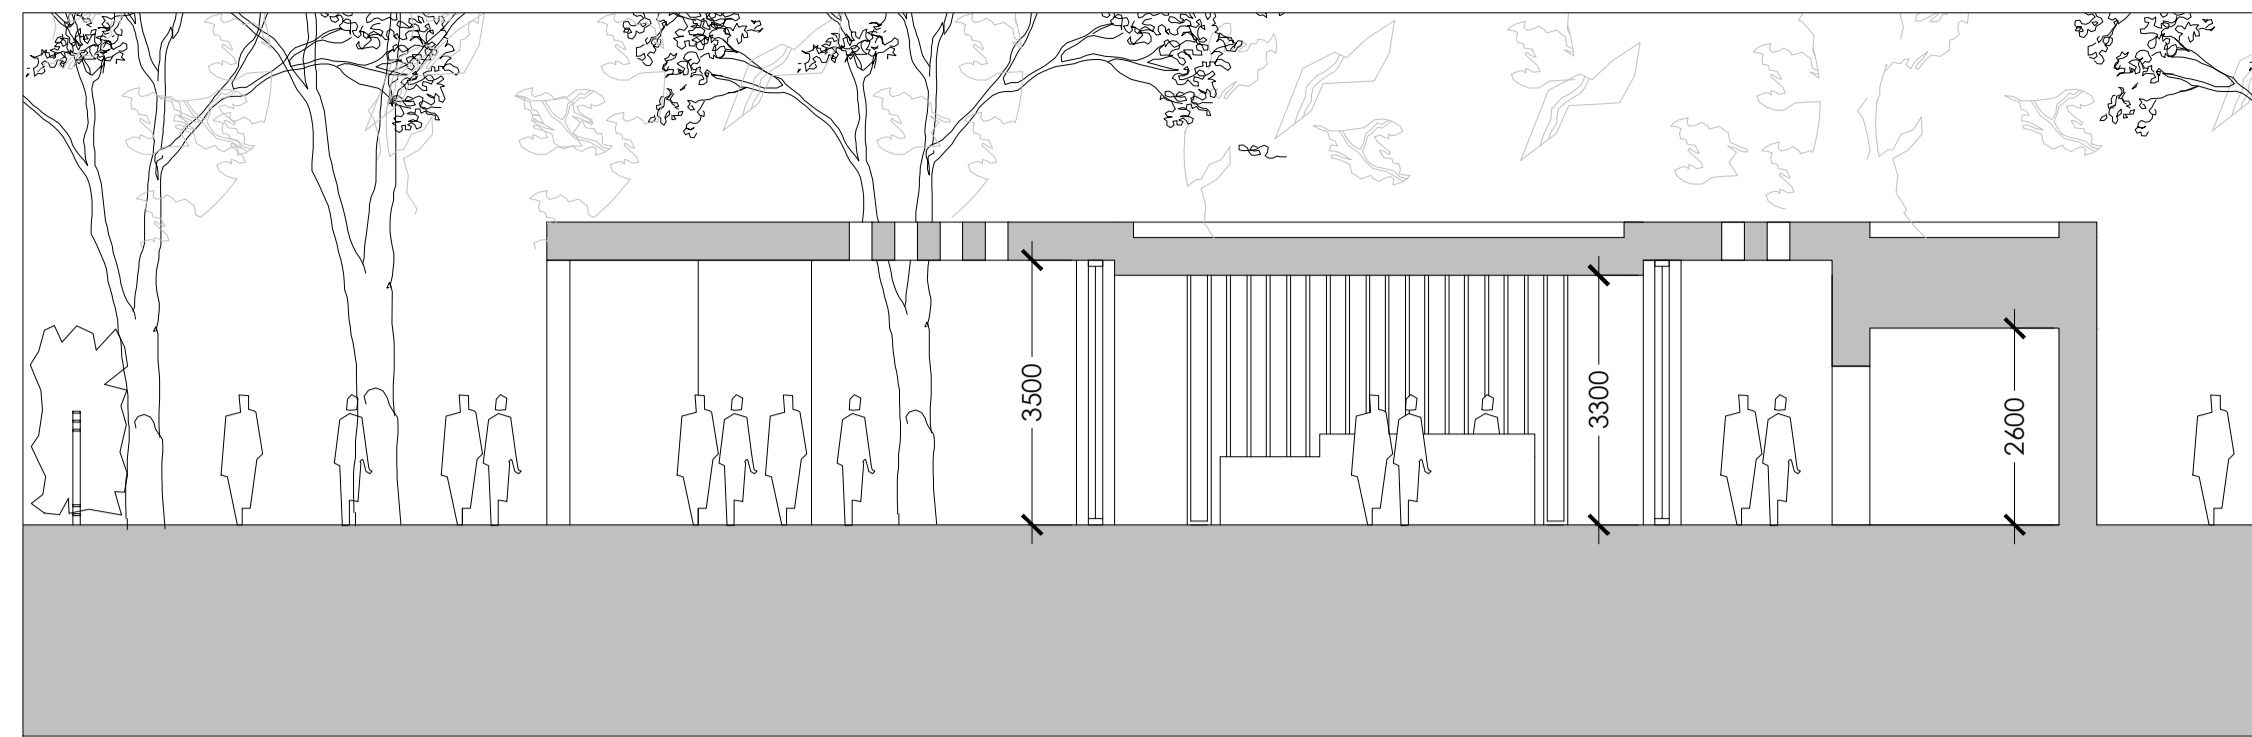

Rev.	Date	Drawn	Description

Do not scale from this Drawing, use figured dimensions only. Check all dimensions on site before commencing work. Report any discrepancies to Architect before proceeding. This Drawing and Designs thereon are copyright of the County Council. ©

© - Ordnance Survey Ireland. All rights reserved.  
 License number 2009/25/CCMA/  
 Dun Laoghaire-Rathdown County Council.



Job	PROPOSED NEW CREMATORIUM AND ASSOCIATED WORKS AT SHANGANAGH CEMETERY	Scale -	1:100	Status -	PART 8
Date	07/04/2016	CAD Ref -	1785	Drawing No -	1785/P/004
Job No -	1785	Chd.		Rev	
Drg	COFFEE AND FLOWER SHOP BUILDING	Architects Department	County Hall, Marine Road, Dun Laoghaire, Co. Dublin.	Phone (01) 2054700	Fax (01) 2300301