
## MOUNTTOWN BOXING HALL



VIEW TOWARDS ENTRANCE (NEW TREES & BICYCLE STANDS OMITTED FOR CLARITY)

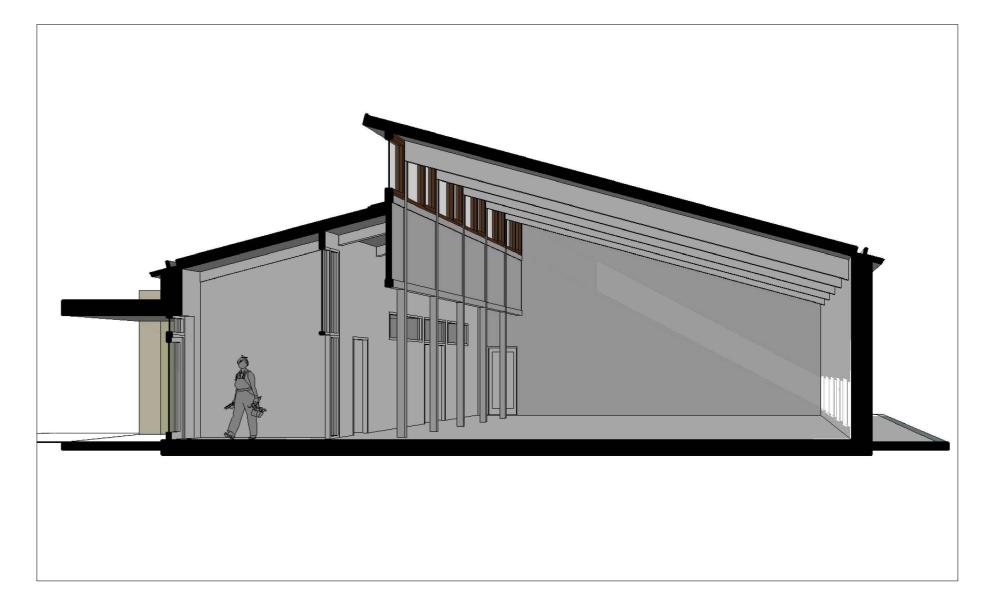

SECTION



AXONOMETRIC VIEW

County Hall, Marine Road, Dun Laoghaire, Co. Dublin. Telephone (01) 2054700 Fax (01) 2300391

Date	Drawn	Description	Do not scale from this Drawing, use figured dimensions only. Check all dimensions on site before commencing work. Report any discrepancies to Architect before proceeding. This Drawing and Designs thereon are copyright of the County Council. ©			MOUNTTOWN BOXING HALL	Scale: Not to Scale Date: Oct 2020	Status: PART 8 CAD Ref:H: Admin & Technic	cal\Data\CIVIC & AMENITY\
				A. dlr	Drg.	PROPOSED 3D IMAGES	Job No. 1896	Drawing No.	Rev:
				Comhairle Contae County Council  Dun Laoghaire Rathdown Count			Drn. Chd.	1801	
				connains contact country countries	Dui	n Laognaire Kathdown Col	unty Councii	Architects Depa	artment