



PROPOSED DETAIL SECTION 1:10

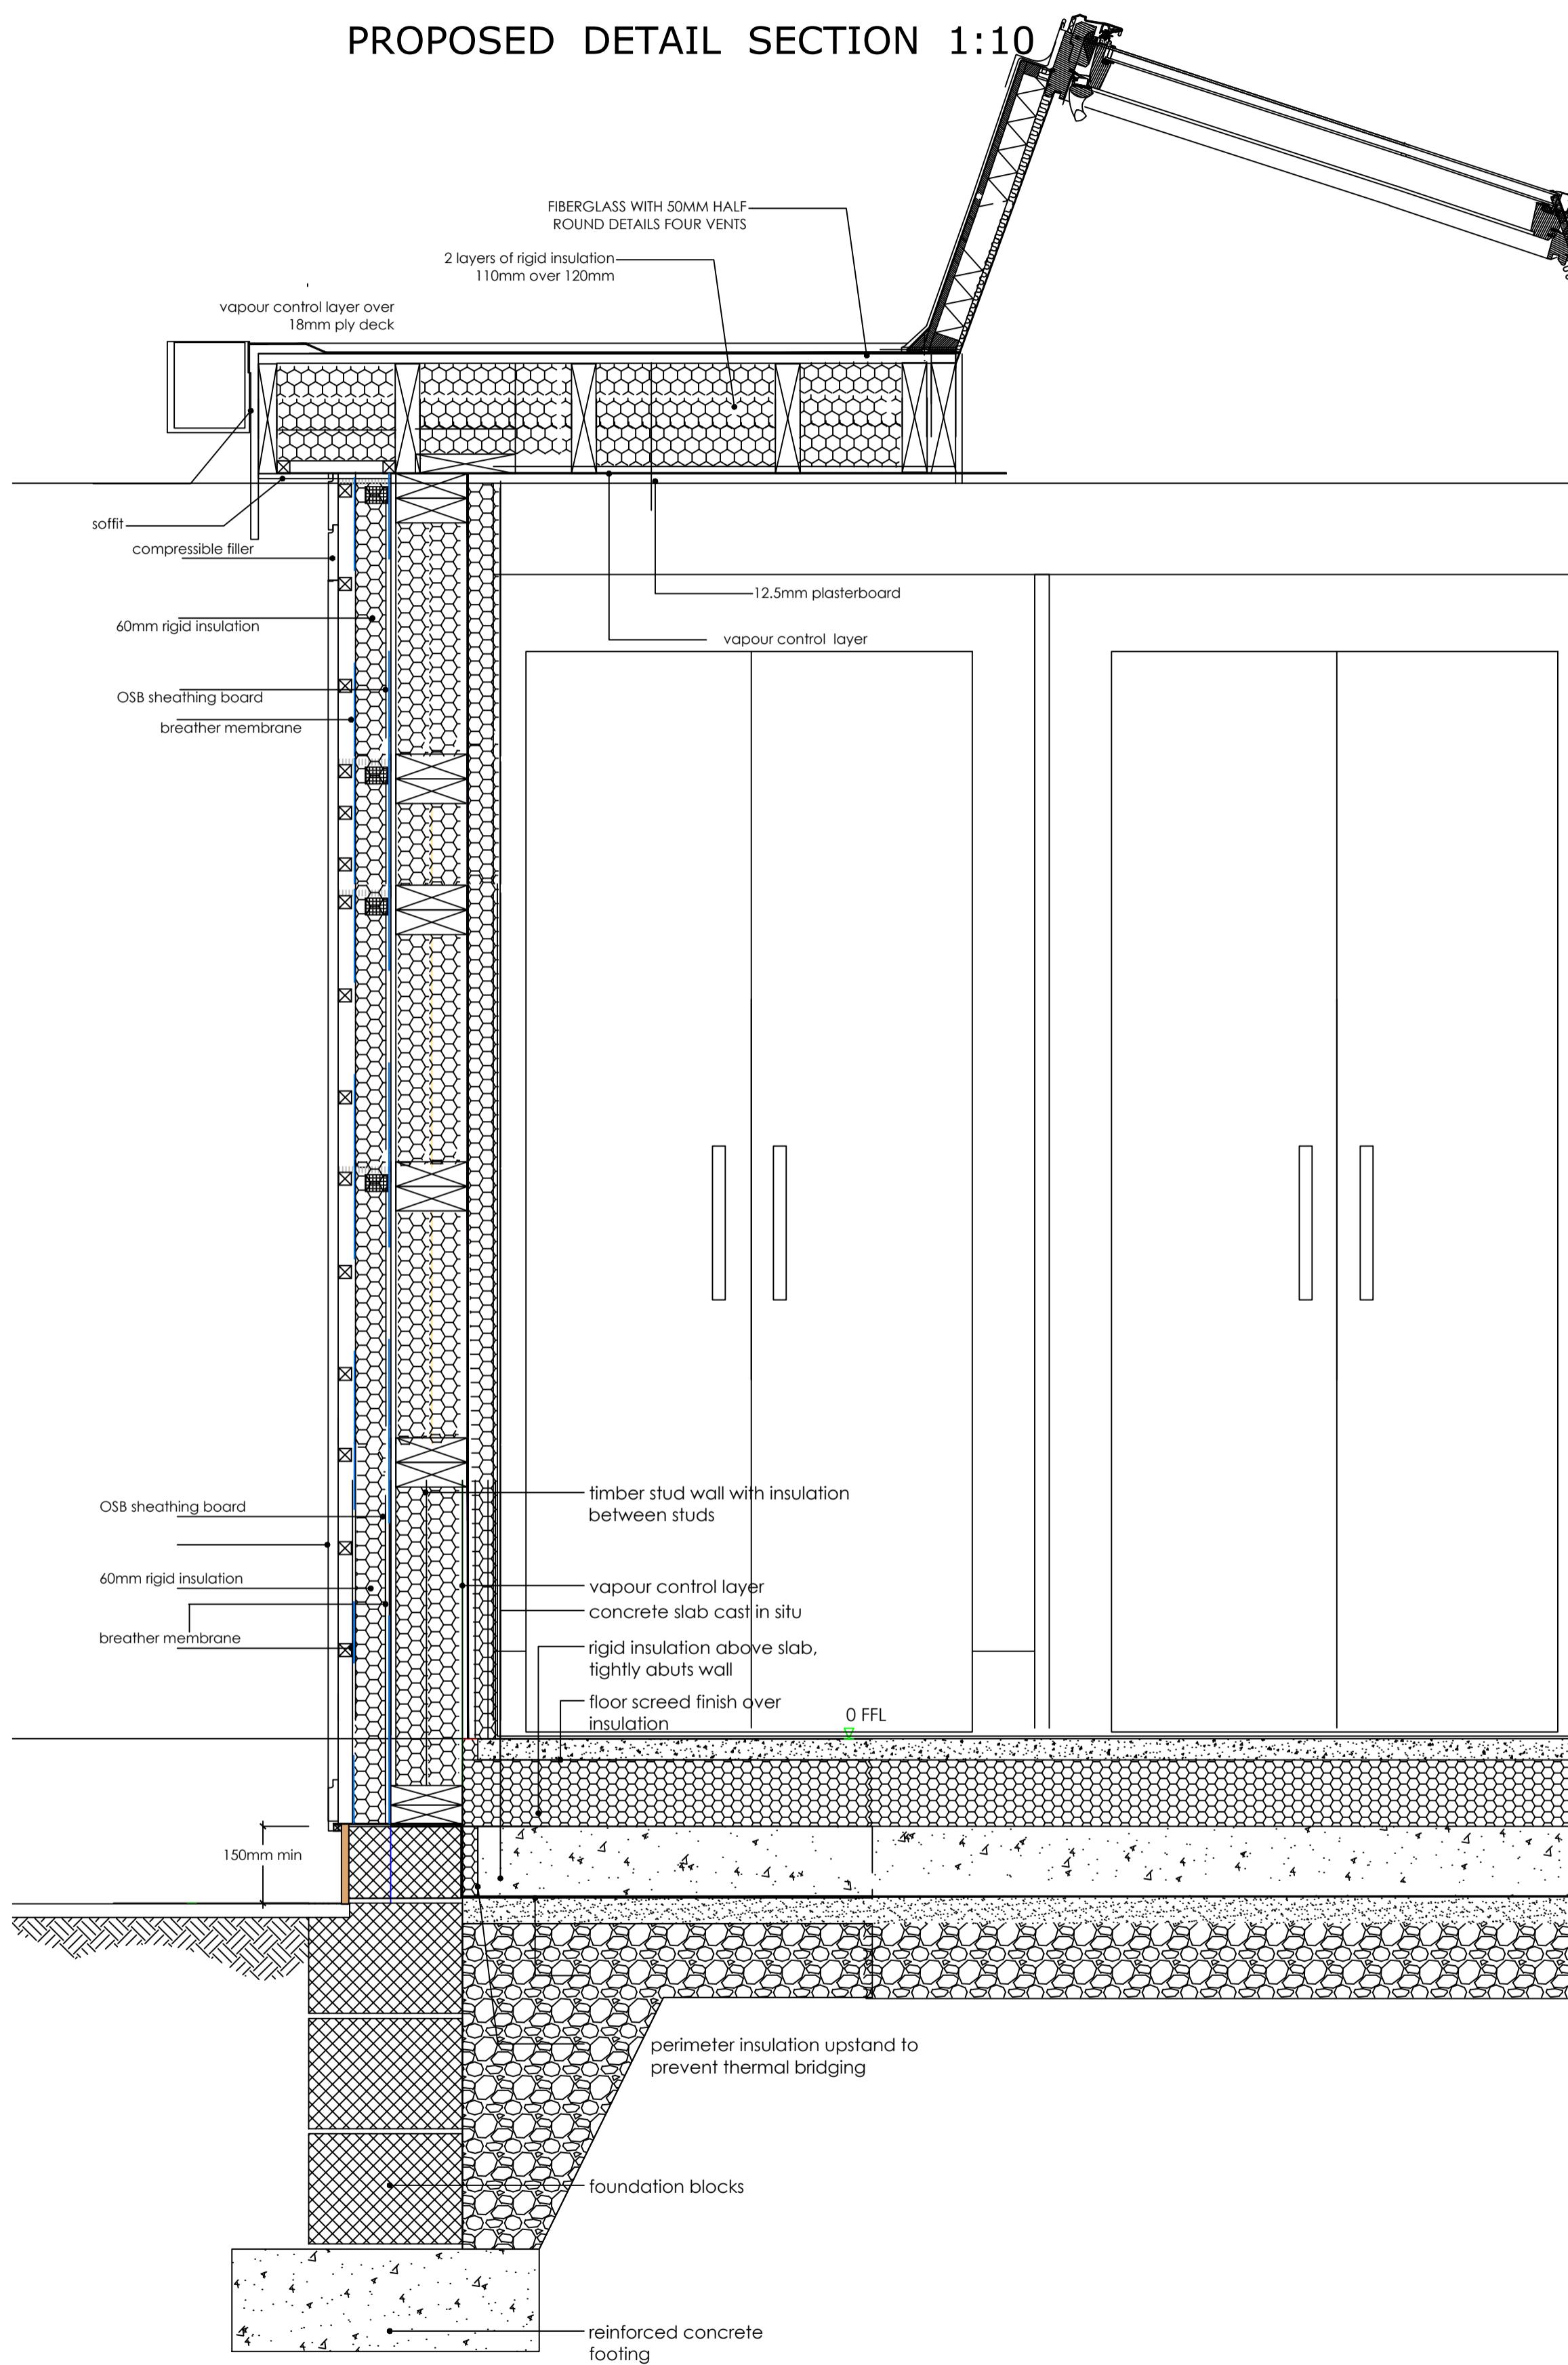


2450

PROPOSED SECTION A-A 1:25

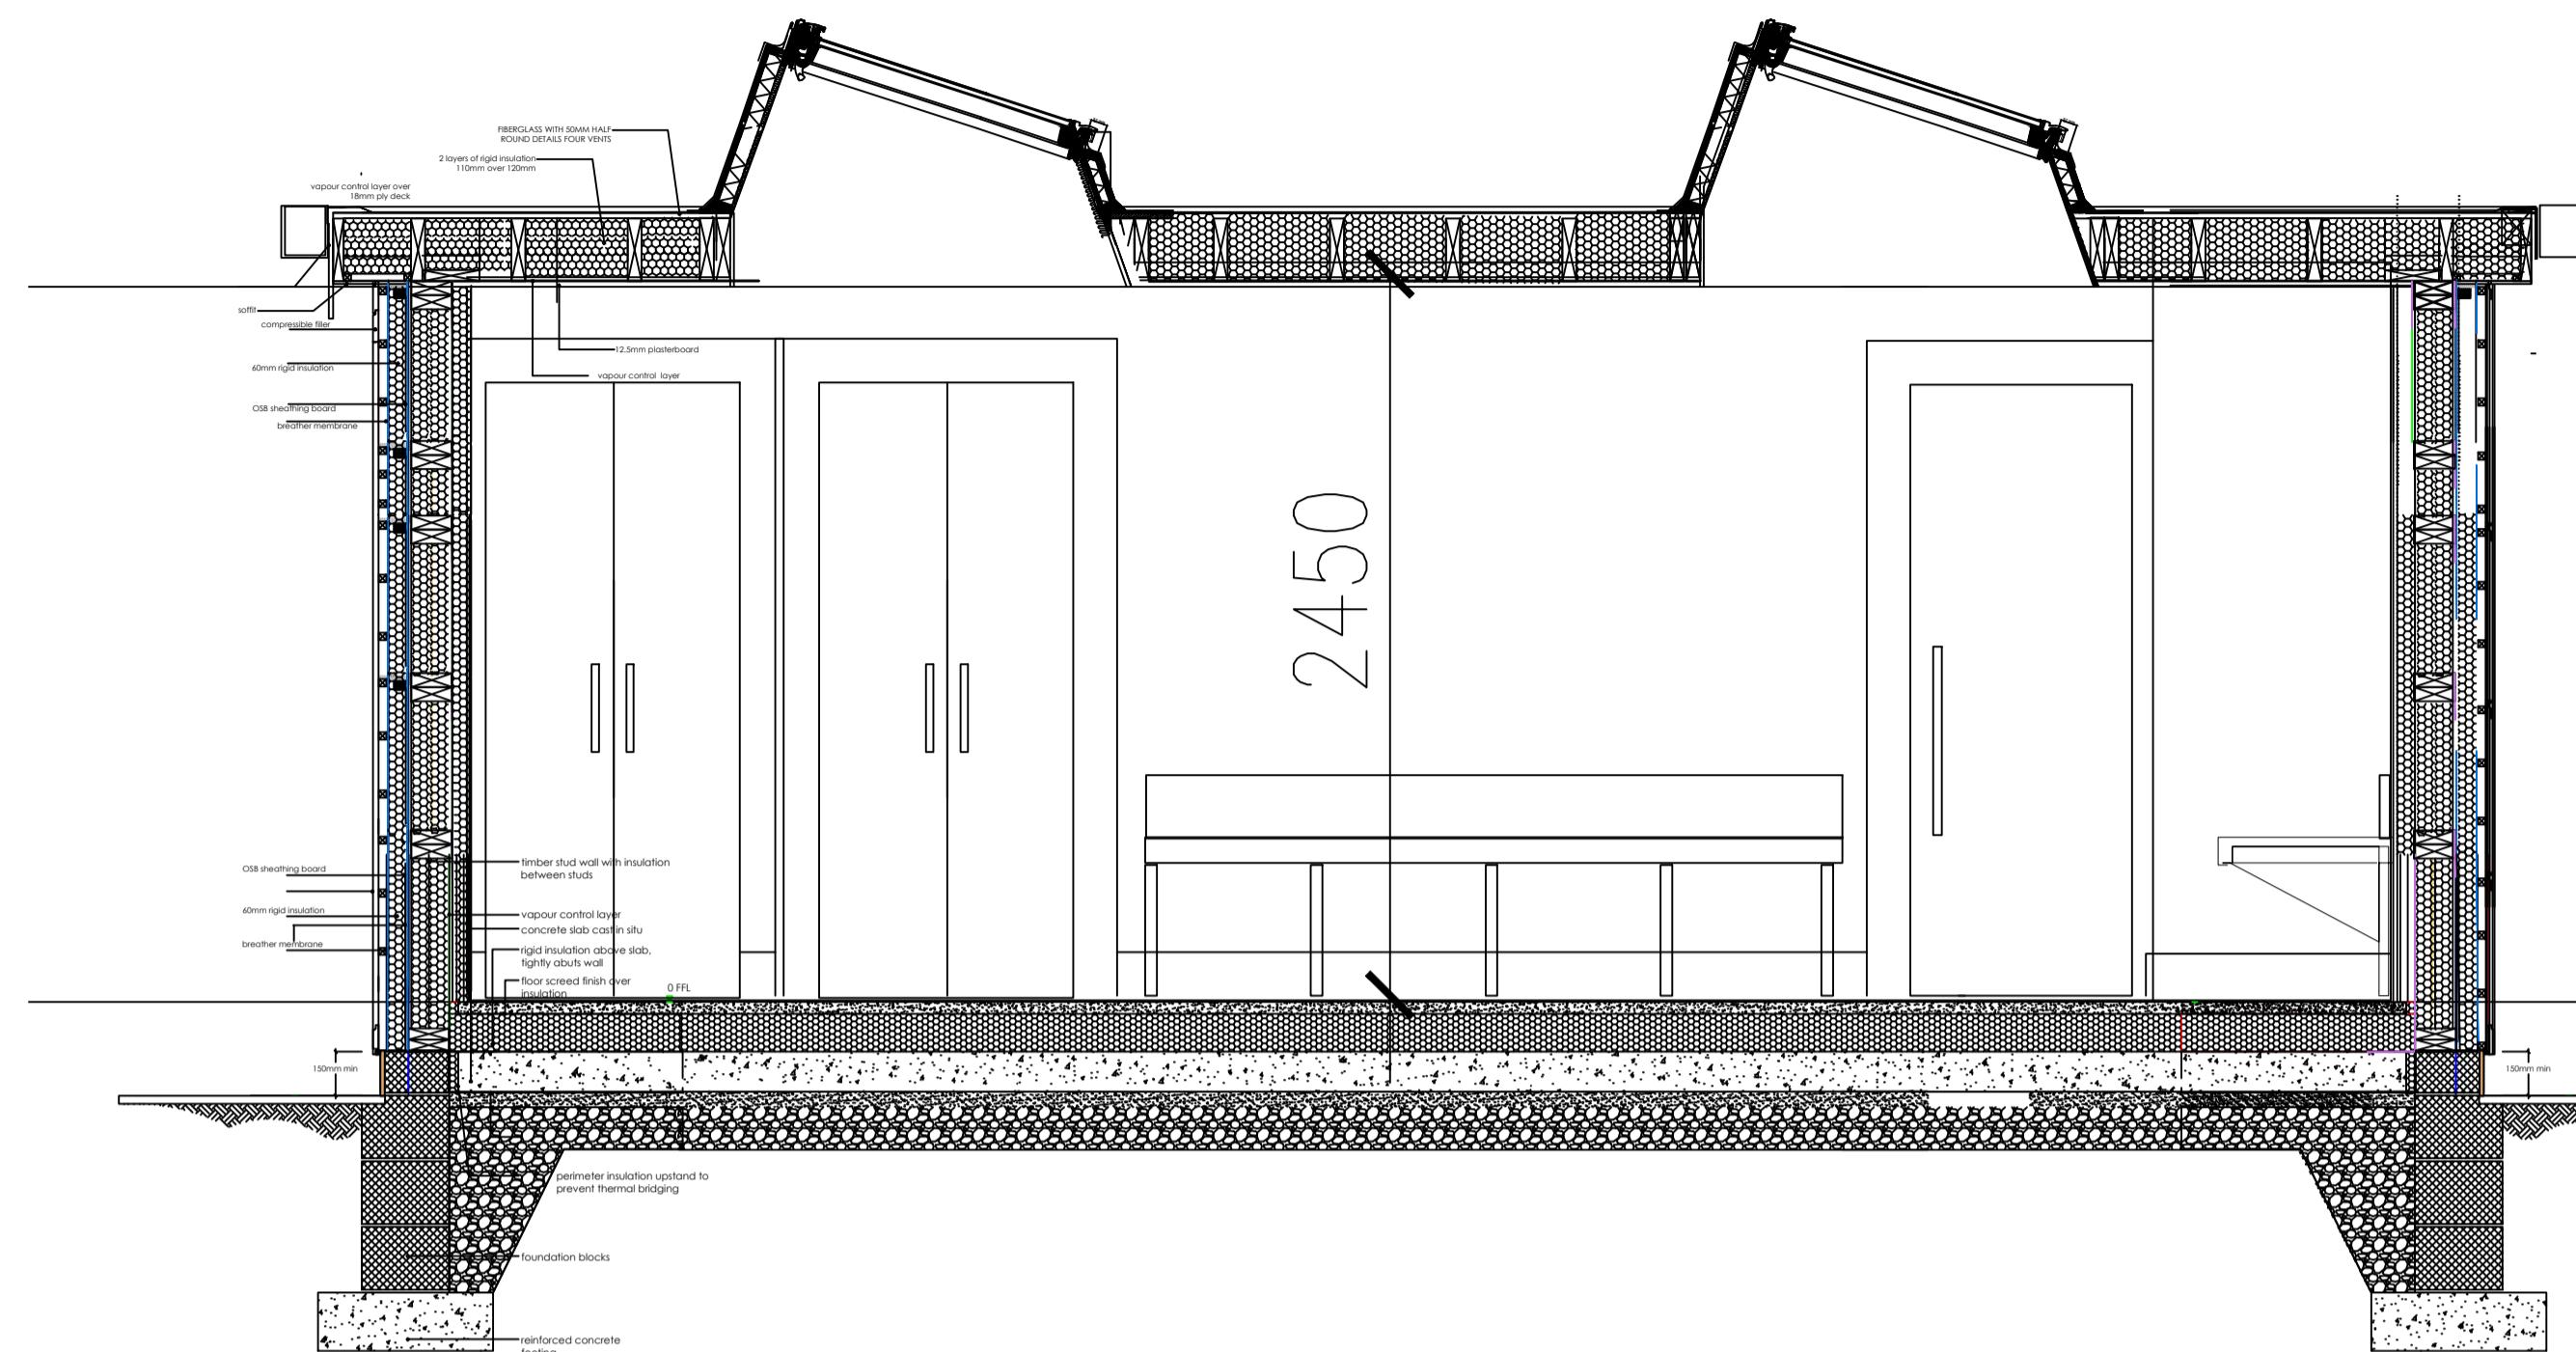

PROPOSED DETAIL SECTION 1:5

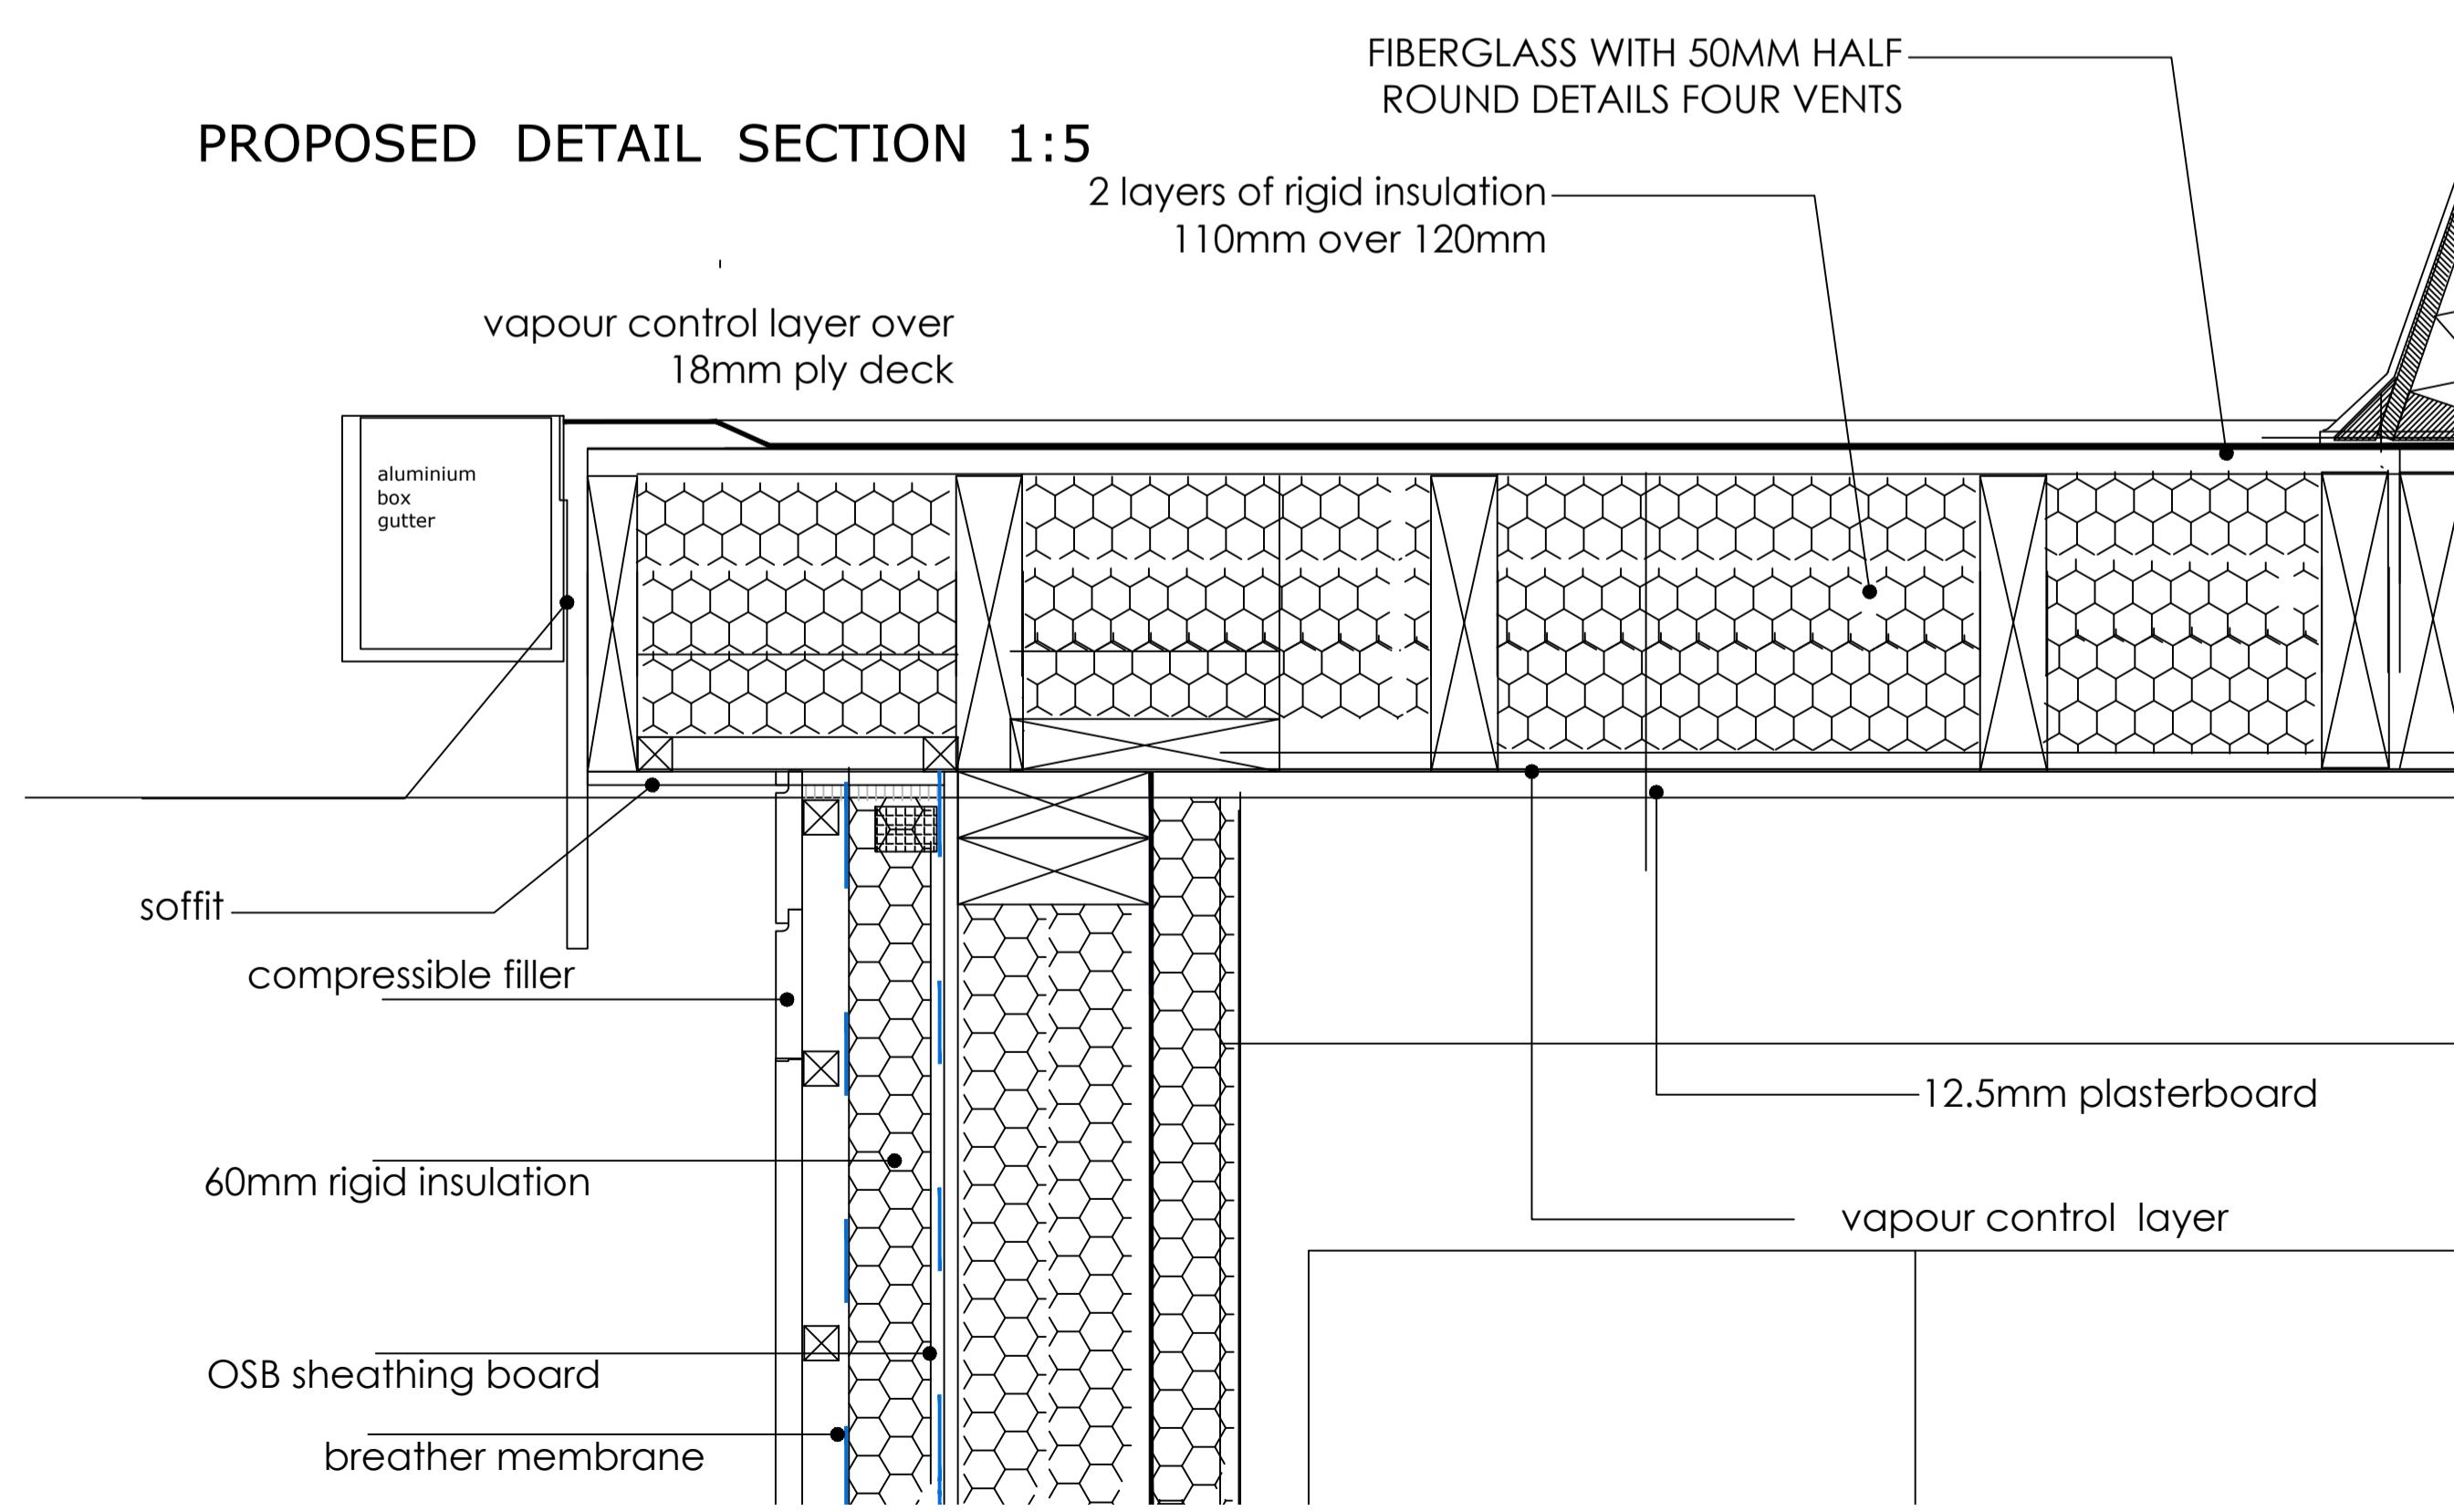

Rev	Date	Drawn	Description
Project			
Client; Parks Department			
Title:			
CUBE TECTURE			
Scale - 1:50 1:25 1:10		Status - Part 8	
Date - 21.5.2024		CAD Ref -	
Job No - 9020		Drawing No - PS 03	
Drn. POC	Chd.	Rev - 00	