


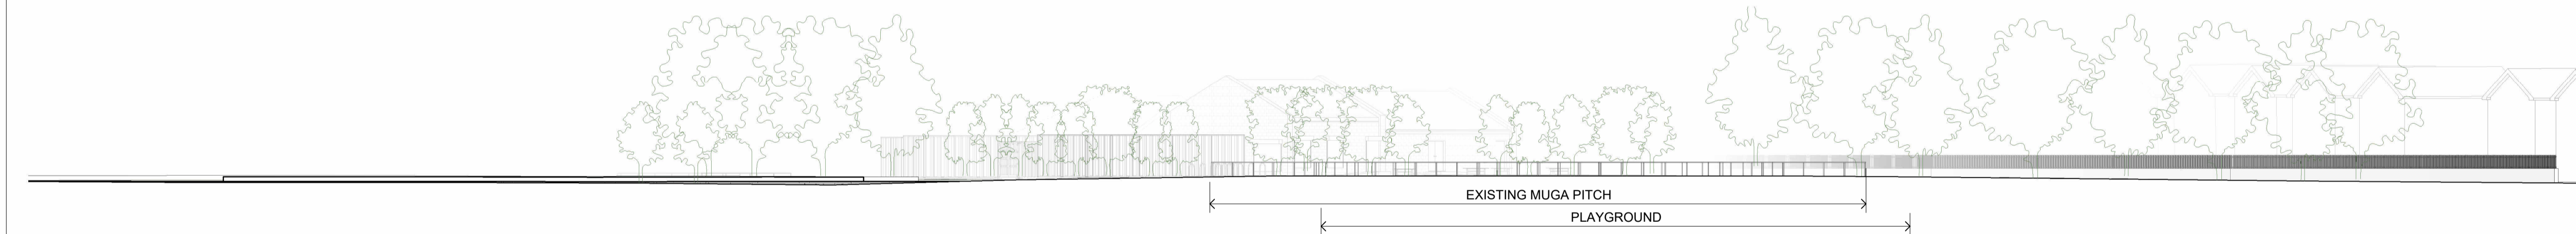


1 Existing west contiguous elevation
1 : 250



2 Proposed west contiguous elevation
1 : 250




3 Existing south contiguous elevation
1 : 250

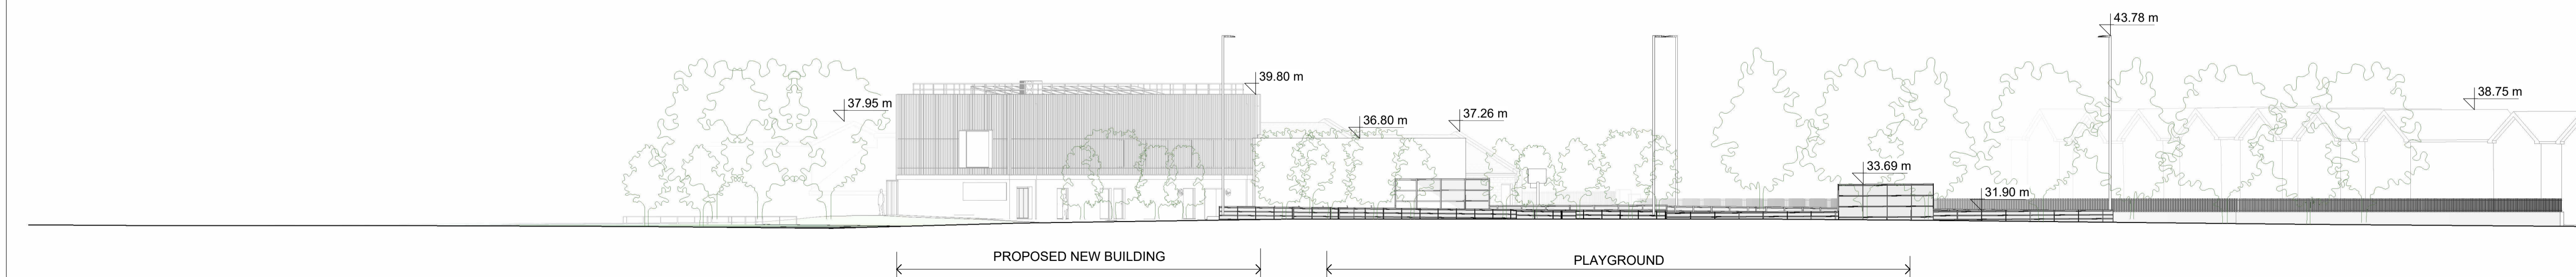

4 Proposed south contiguous elevation
1 : 250

NOTES:

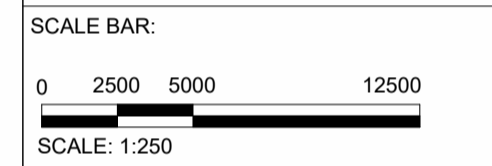

dlr Architects
County Hall, Marine Road, Dún Laoghaire,
Co. Dublin, A96 K6C9
(01) 2300391 www.dlrcoco.ie

© The National Mapping Division of Taithe Éireann, 2025
All rights reserved. Licence Agreement/ CYAL50441399
Dun Laoghaire-Rathdown County Council, 2025

REV	DATE	BY	DESCRIPTION
P	02.04.2026	ER-L	Revised roof structure

PROJECT:
Kilbogget Sports Pavilion
Kilbogget Park, Cabinteely
County Dublin

SCALE AT A1: 1 : 250	CHK: DES:	APP: DRW: ER-L
--------------------------------	--------------	-------------------

DATE:
02.12.2025
DRAWING TITLE:
Contiguous elevations 1

DRAWING NUMBER:					
Project	Originator	Volume	Level	Type	Role - Number
1982	DLR	ZZ	ZZ	DR	A - 1202
STATUS: Part 8					REV: P