



1 Existing east contiguous elevation
1 : 250



2 Proposed east contiguous elevation
1 : 250

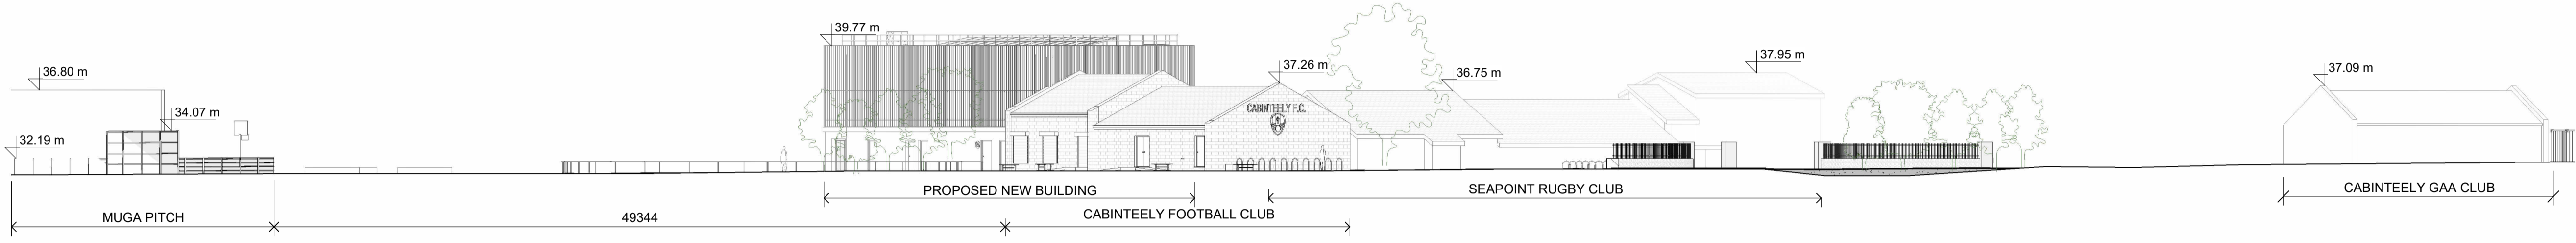

3 Existing north contiguous elevation
1 : 250

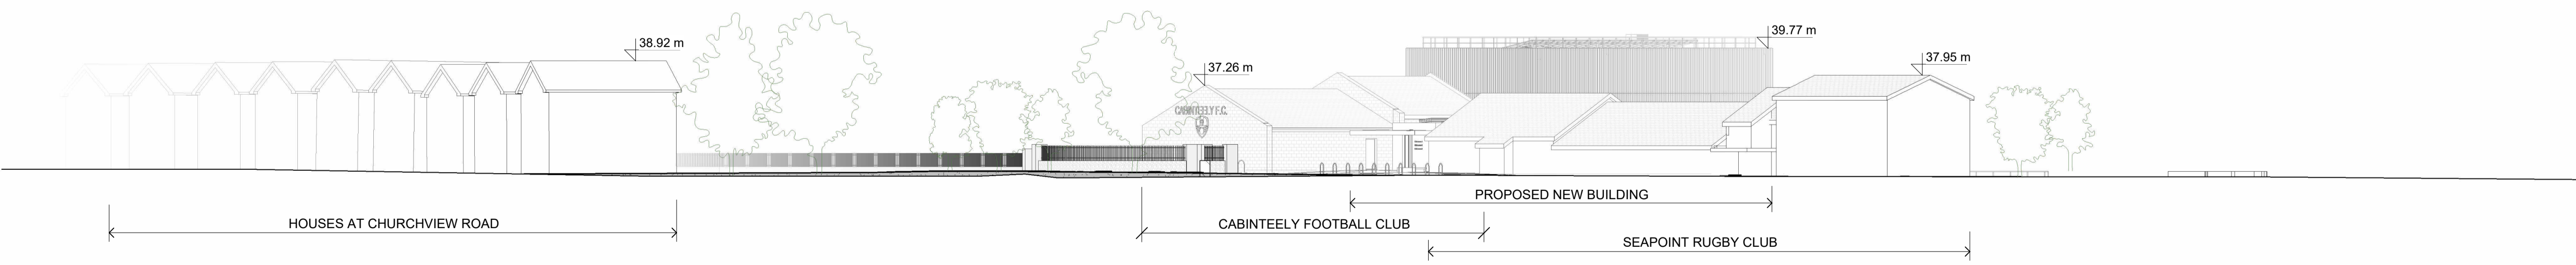

4 Proposed north contiguous elevation
1 : 250

NOTES:

SCALE BAR:
0 2500 5000 12500
SCALE: 1:250

dlr
Comhairle Contae County Council

dlr Architects
County Hall, Marine Road, Dún Laoghaire,
Co. Dublin, A96 K6C9
(01) 2300391 www.dlrcoco.ie

© The National Mapping Division of Taitte Éireann, 2025
All rights reserved. Licence Agreement/ CYAL50441399
Dun Laoghaire-Rathdown County Council, 2025

REV DATE	BY	DESCRIPTION
P	02.04.2026	ER-L Revised roof structure

PROJECT:
Kilbogget Sports Pavilion
Kilbogget Park, Cabinteely
County Dublin

SCALE AT A1: 1 : 250	CHK: DES:	APP: DRW: ER-L
DATE: 02.12.2025		
DRAWING TITLE: Contiguous elevations 2		
DRAWING NUMBER: Project Originator Volume Level Type Role - Number 1982 - DLR - ZZ - ZZ - DR - A - 1203		
STATUS: Part 8	REV: P	