




**1 Proposed section 1**  
1 : 100

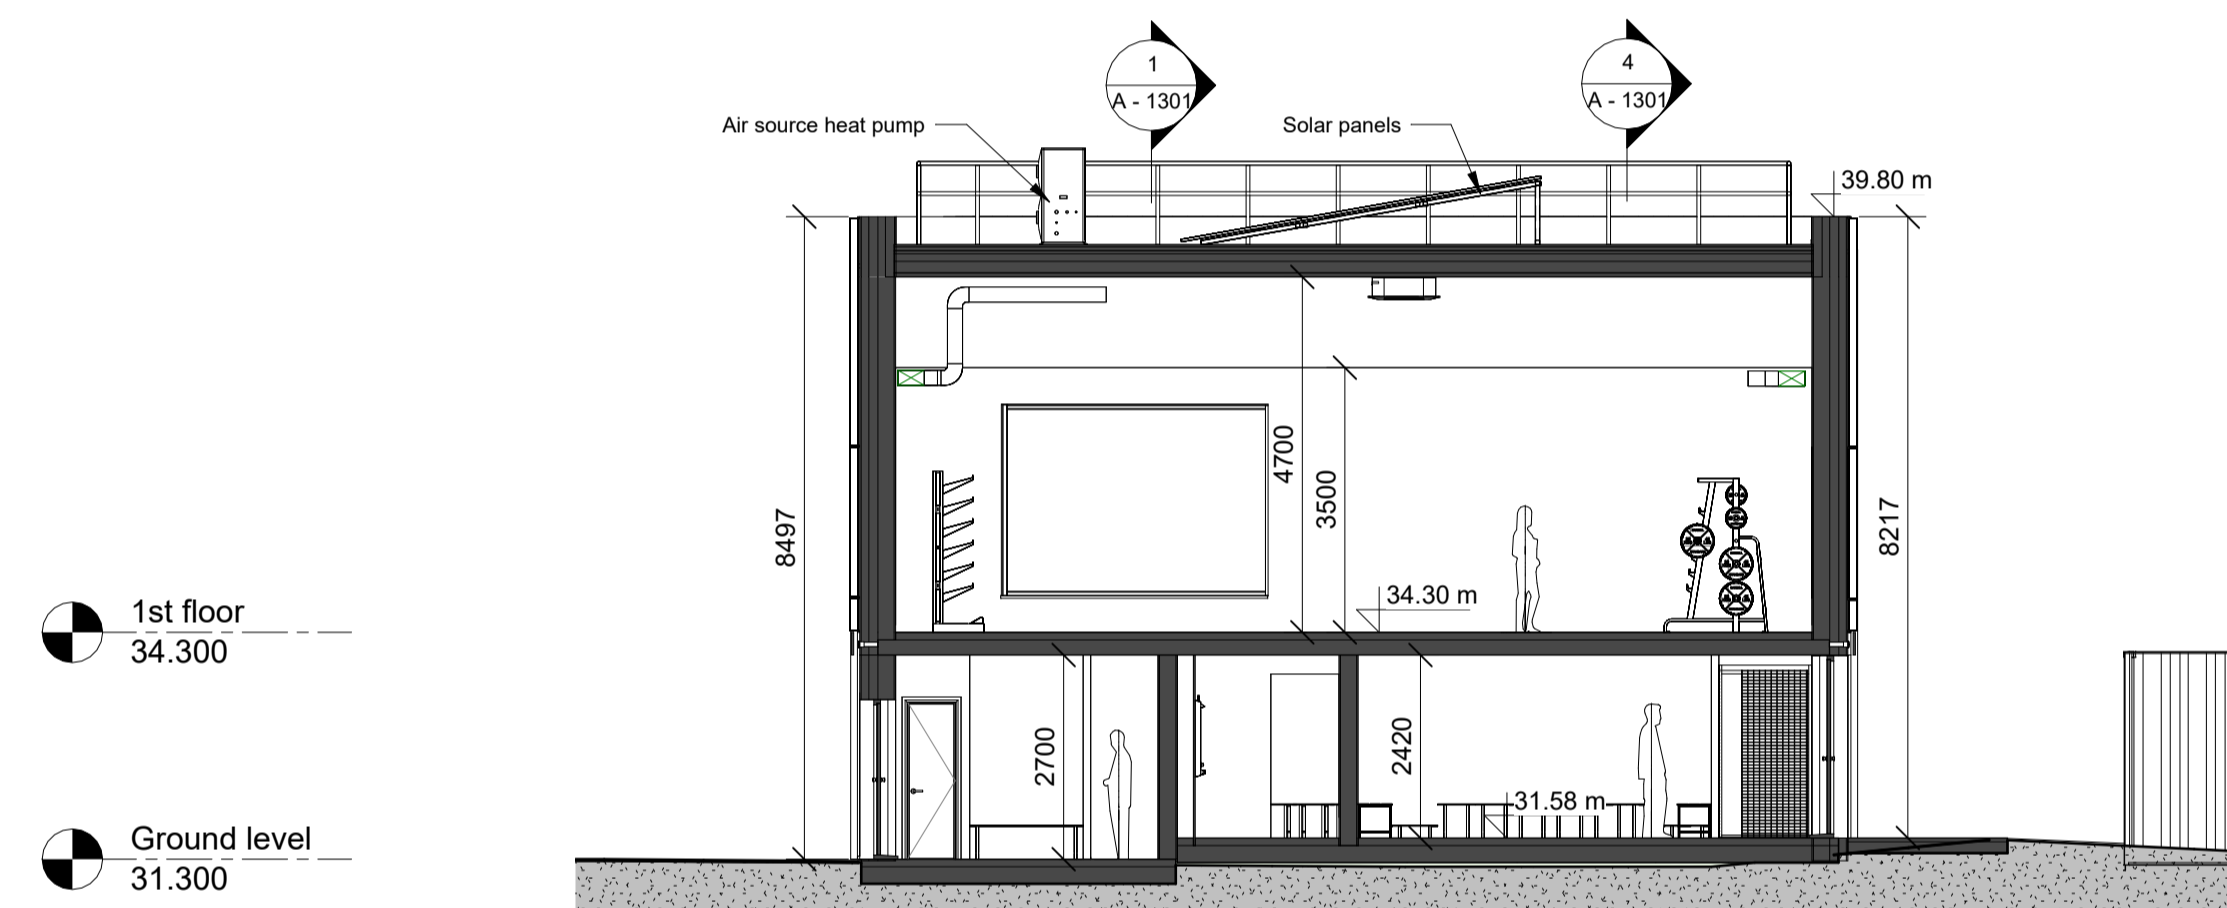

**2 Proposed section 2**  
1 : 100

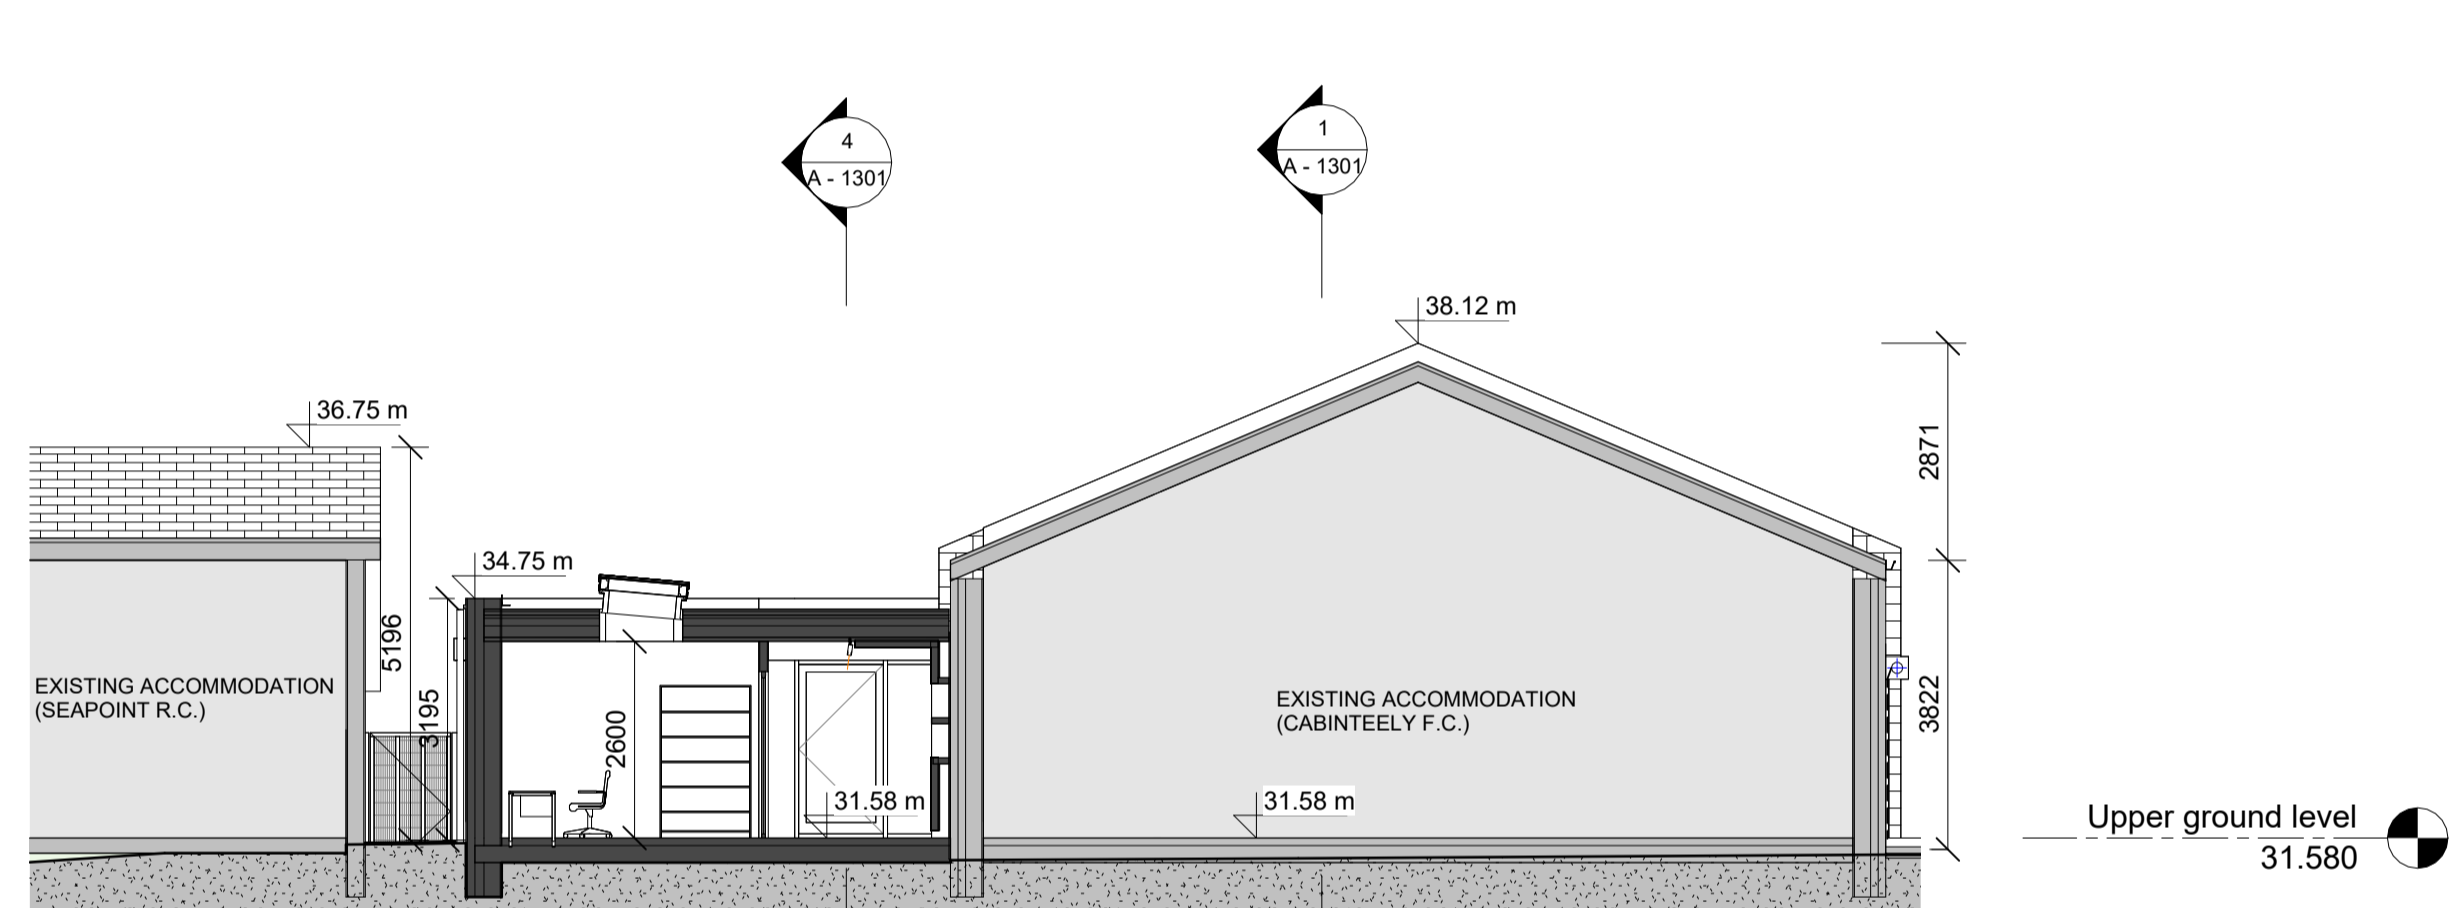


**3 Proposed section 3**  
1 : 100

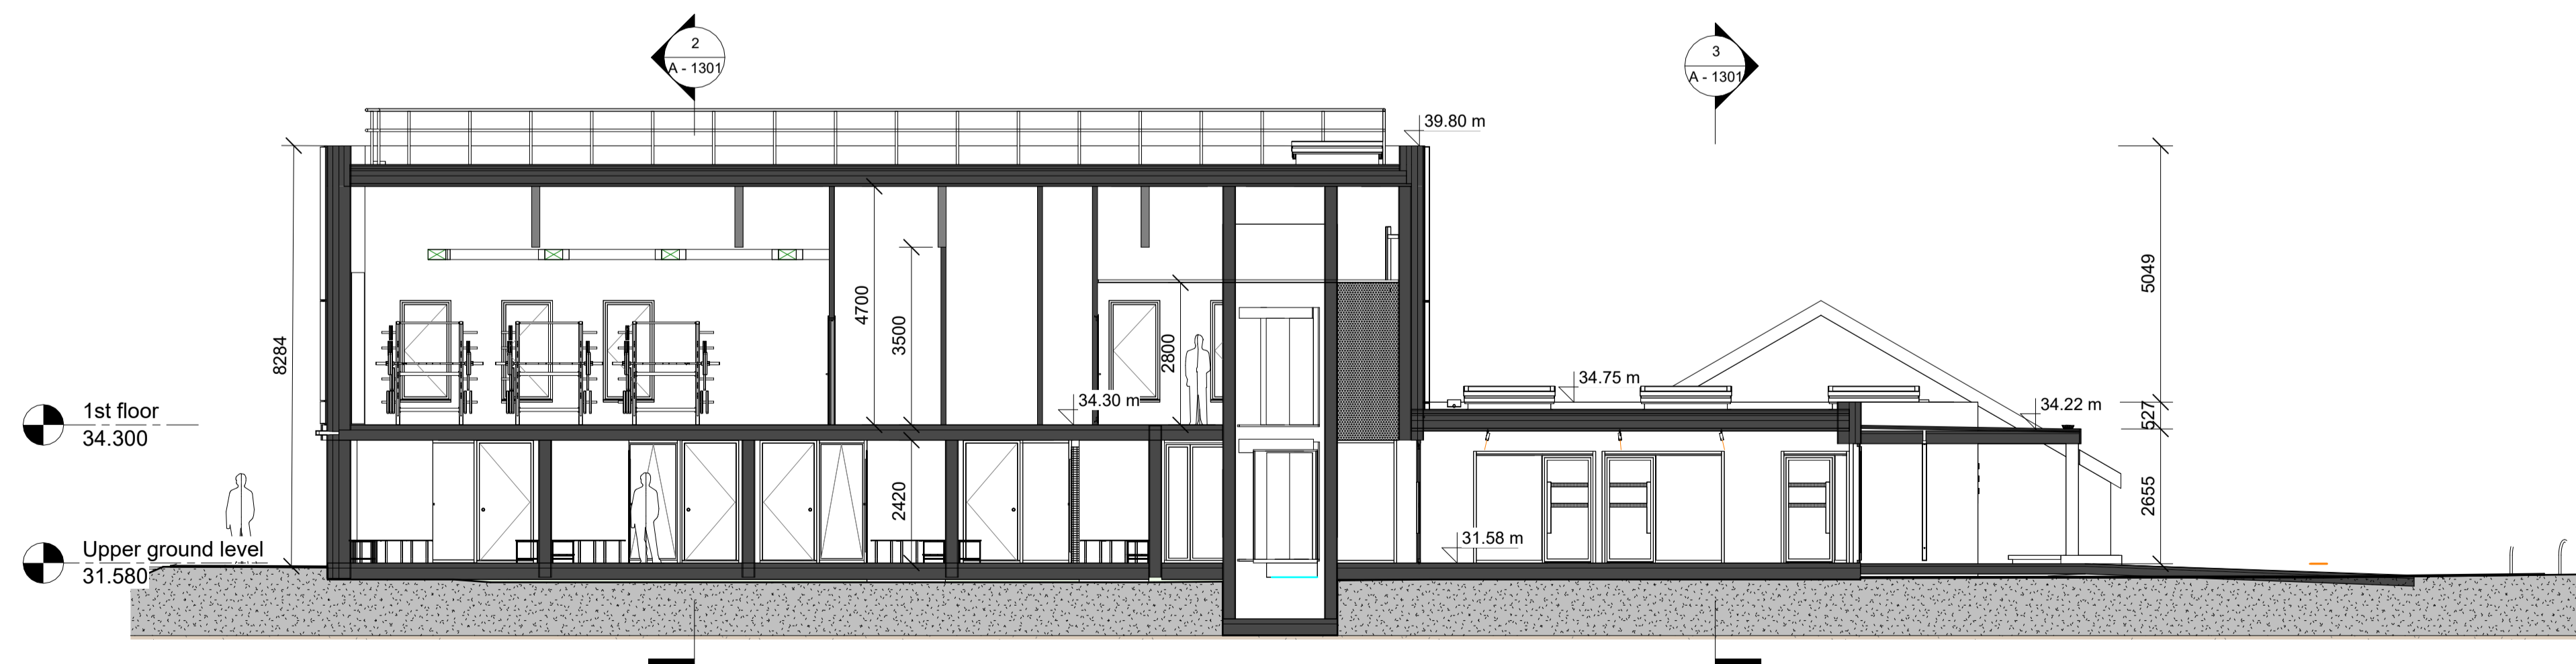

**4 Proposed section 4**  
1 : 100

NOTES:

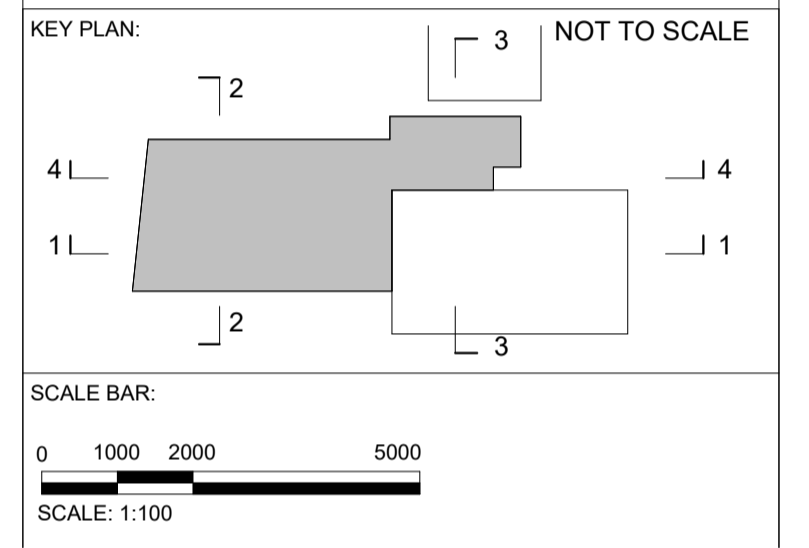

dlr Architects  
County Hall, Marine Road, Dún Laoghaire,  
Co. Dublin, A96 K6C9  
(01) 2300391 www.dlrcoco.ie

© The National Mapping Division of Taithe Éireann, 2025  
All rights reserved. Licence Agreement/ CYAL50441399  
Dun Laoghaire-Rathdown County Council, 2025

REV	DATE	BY	DESCRIPTION
P	02.04.2026	ER-L	Revised roof structure

PROJECT:  
**Kilbogget Sports Pavilion**  
Kilbogget Park, Cabinteely  
County Dublin

SCALE AT A1: 1 : 100	CHK: DES:	APP: DRW: ER-L
DATE: 02.12.2025		
DRAWING TITLE: Proposed sections		
DRAWING NUMBER: Project Originator Volume Level Type Role - Number 1982 - DLR - ZZ - ZZ - DR - A - 1301		
STATUS: Part 8		REV: P