




**1 Existing entrance plan**  
1 : 100

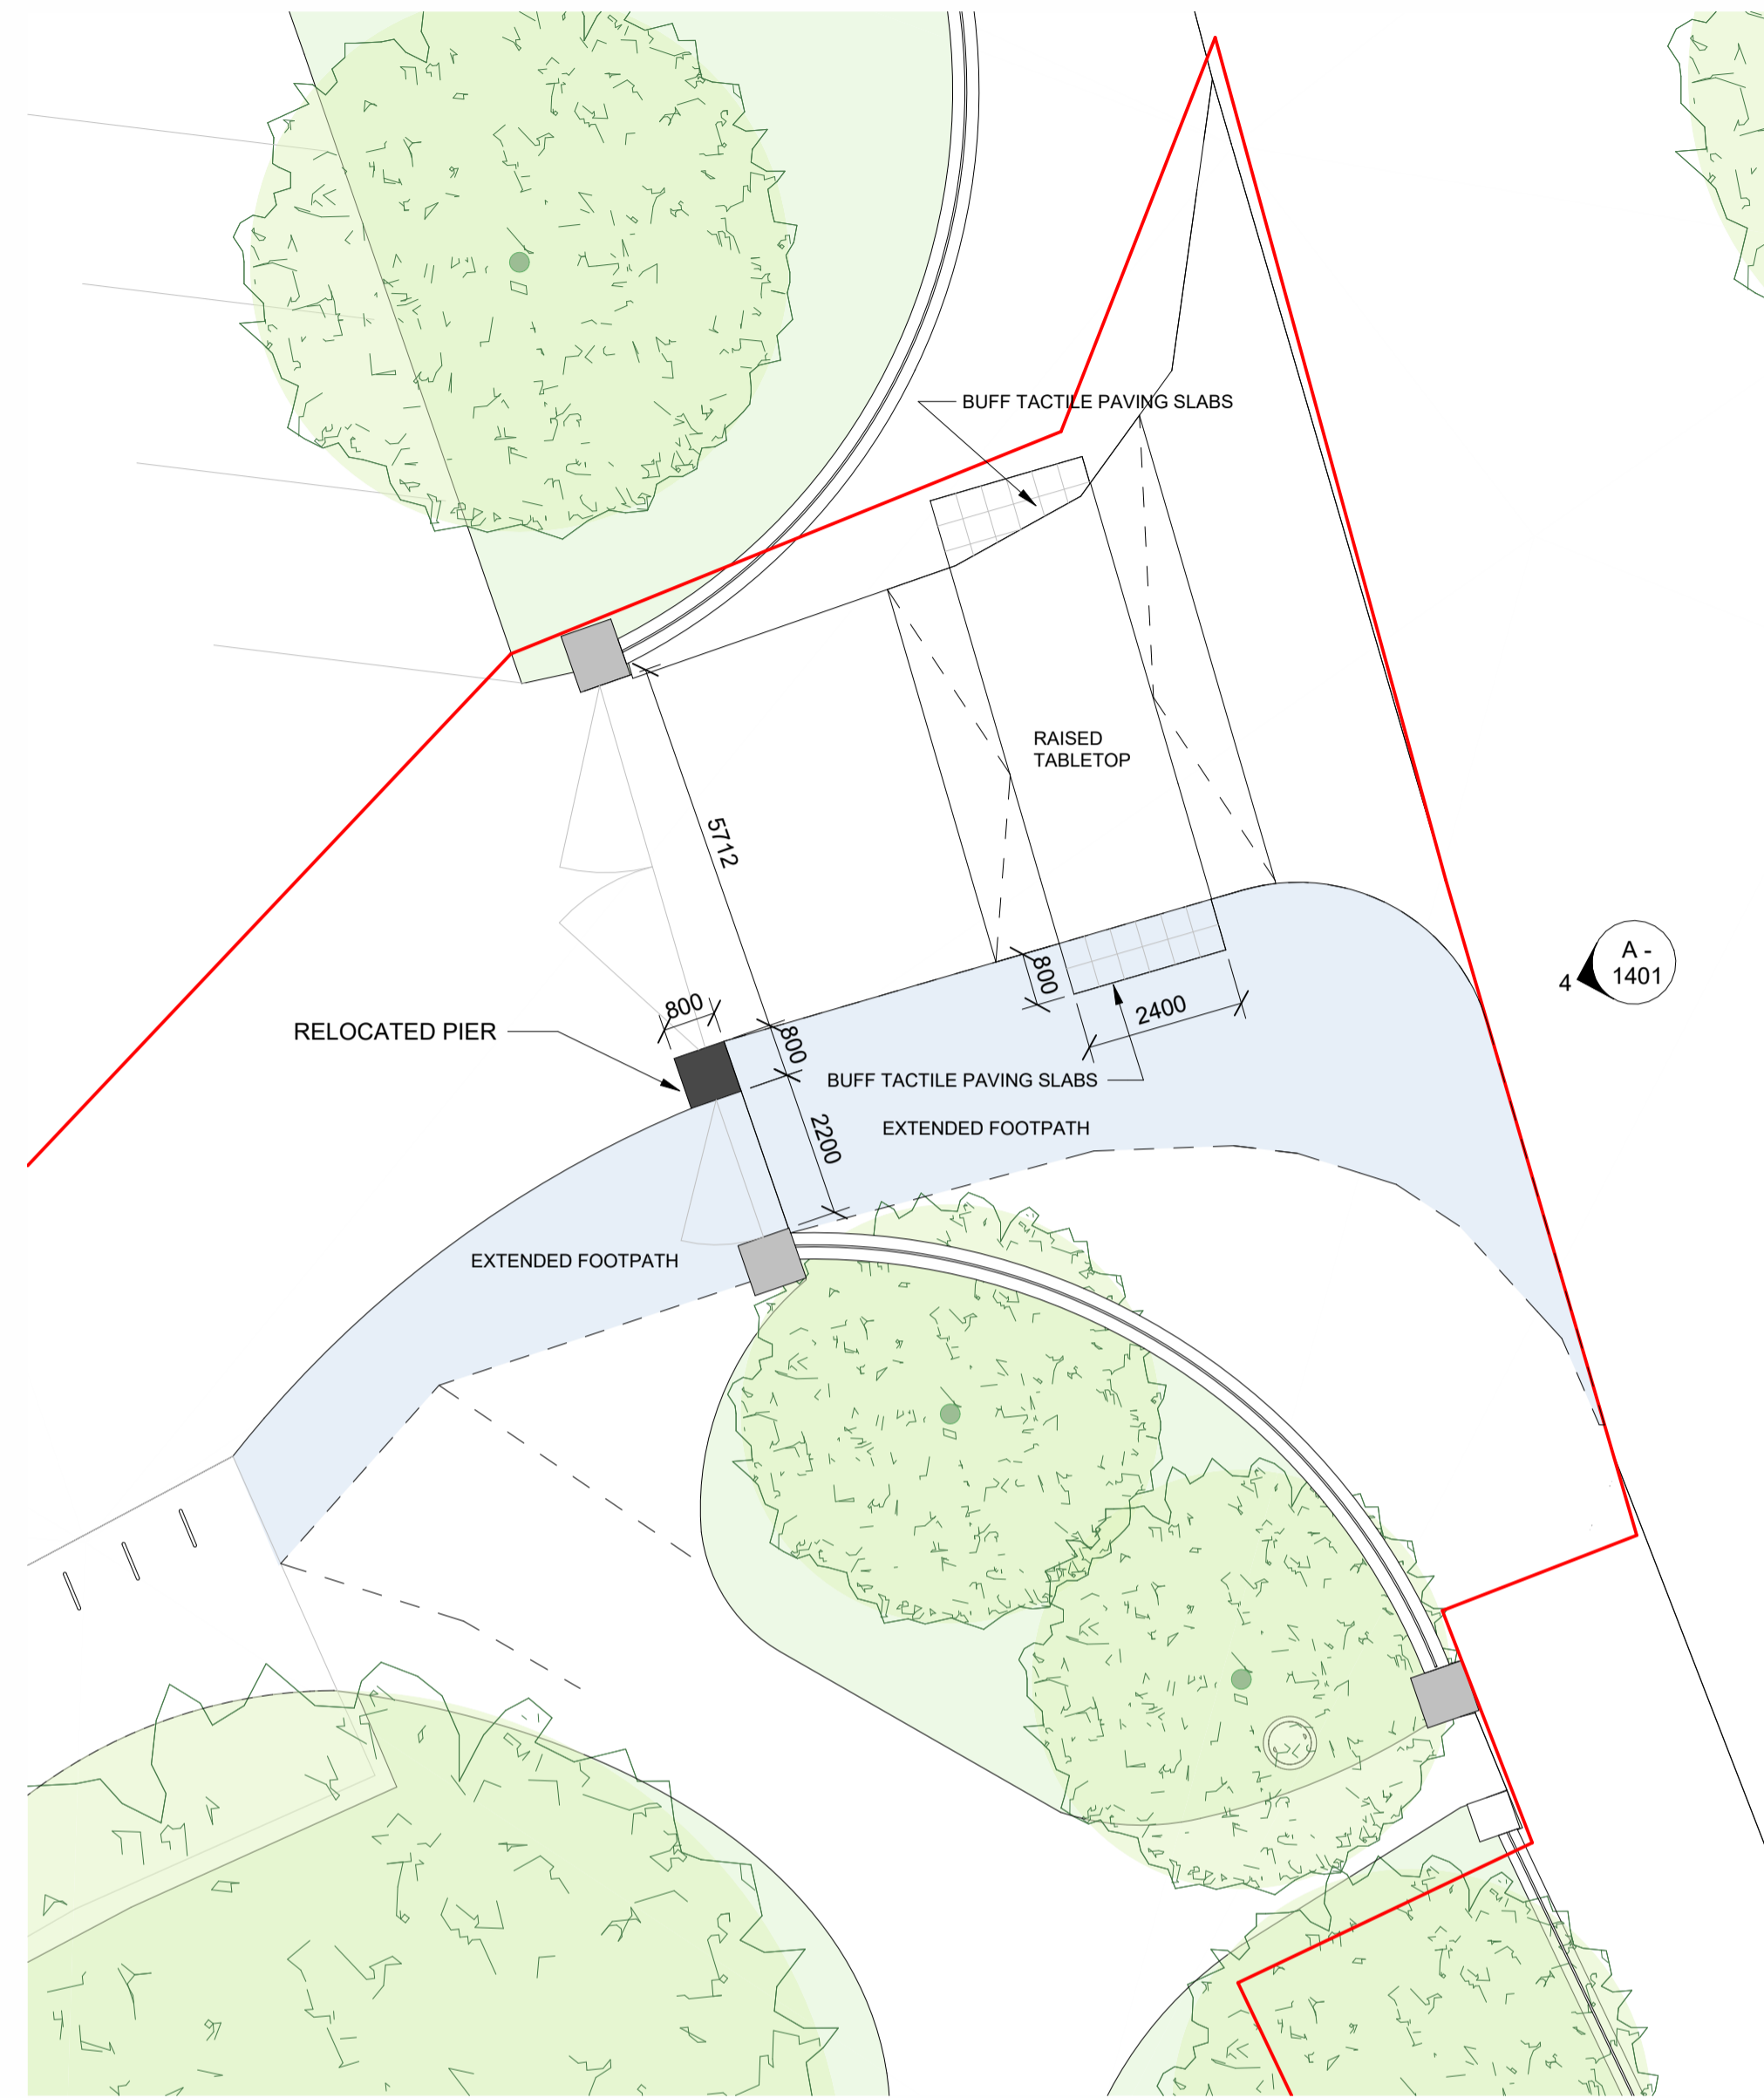

**2 Proposed entrance plan**  
1 : 100


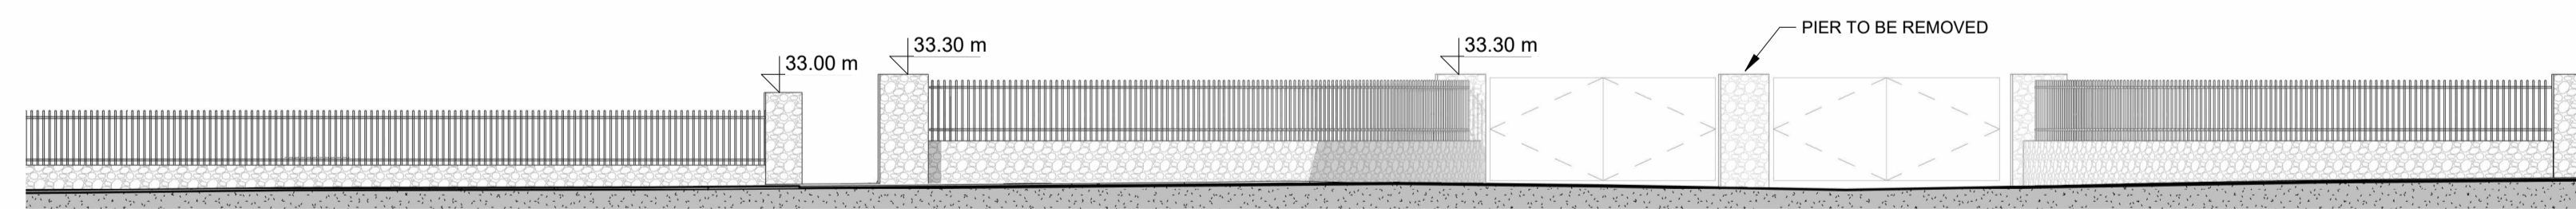


**3 Existing entrance elevation**  
1 : 100

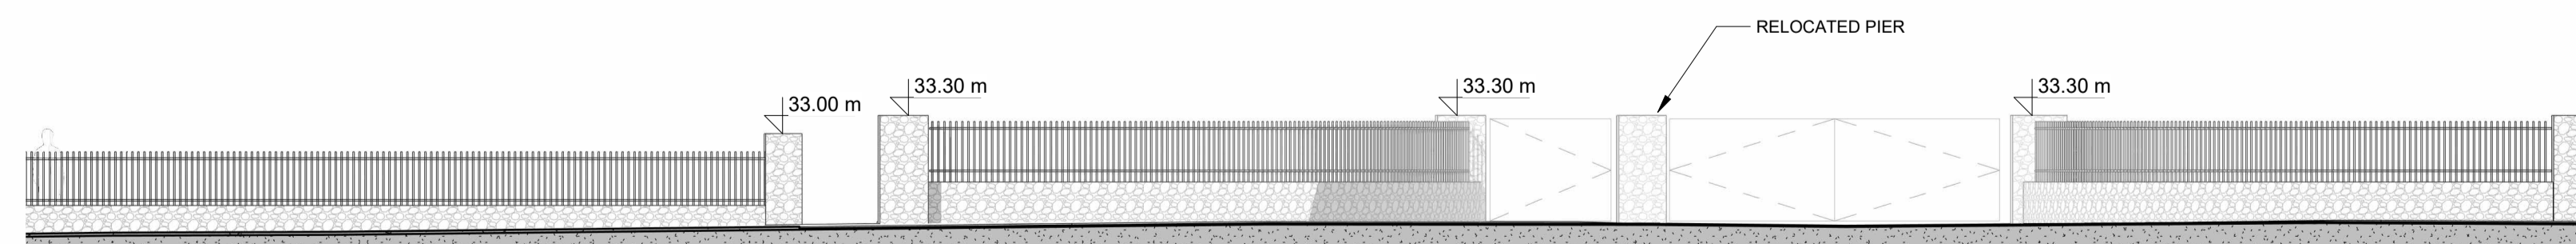

**4 Proposed entrance elevation**  
1 : 100

NOTES:

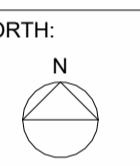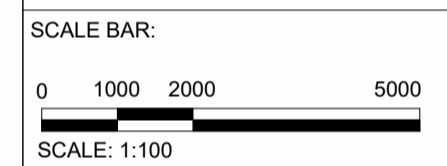

dlr Architects  
County Hall, Marine Road, Dún Laoghaire,  
Co. Dublin, A96 K6C9  
(01) 2300391 www.dlrcoco.ie

© The National Mapping Division of Taitte Éireann, 2025  
All rights reserved. Licence Agreement/ CYAL50441399  
Dun Laoghaire-Rathdown County Council, 2025

REV	DATE	BY	DESCRIPTION
P	02.04.2026	ER-L	Revised roof structure

PROJECT:  
**Kilbogget Sports Pavilion**  
Kilbogget Park, Cabinteely  
County Dublin

SCALE AT A1: 1 : 100	CHK: DES:	APP: DRW: ER-L
-------------------------	--------------	-------------------

DATE:  
02.12.2025  
DRAWING TITLE:  
Site entrance

DRAWING NUMBER:						(Revit Sheet Number)
Project	Originator	Volume	Level	Type	Role - Number	
1982	DLR	ZZ	ZZ	DR	A - 1401	
STATUS: Part 8						REV: P