



TYPICAL DETAIL BETWEEN 3G TURF & EXISTING GROUND
SCALE: 1:5

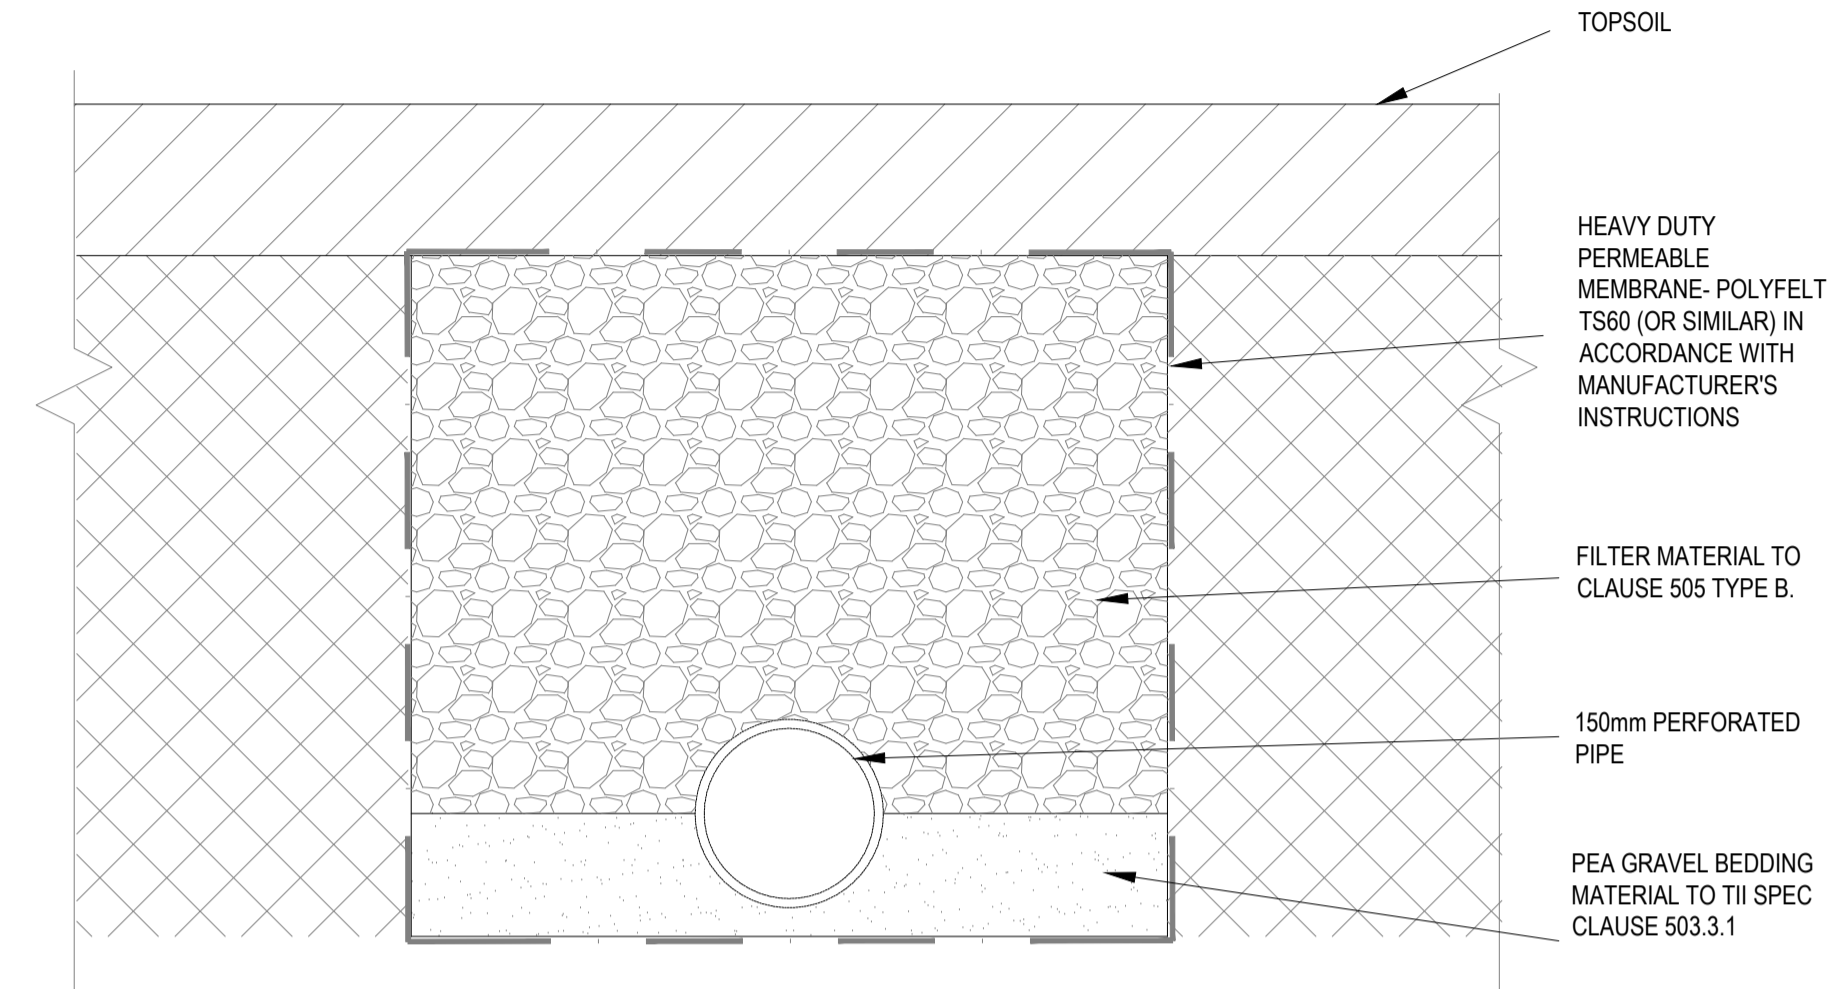

TYPICAL DETAIL OF INFILTRATION TRENCH
SCALE: 1:10

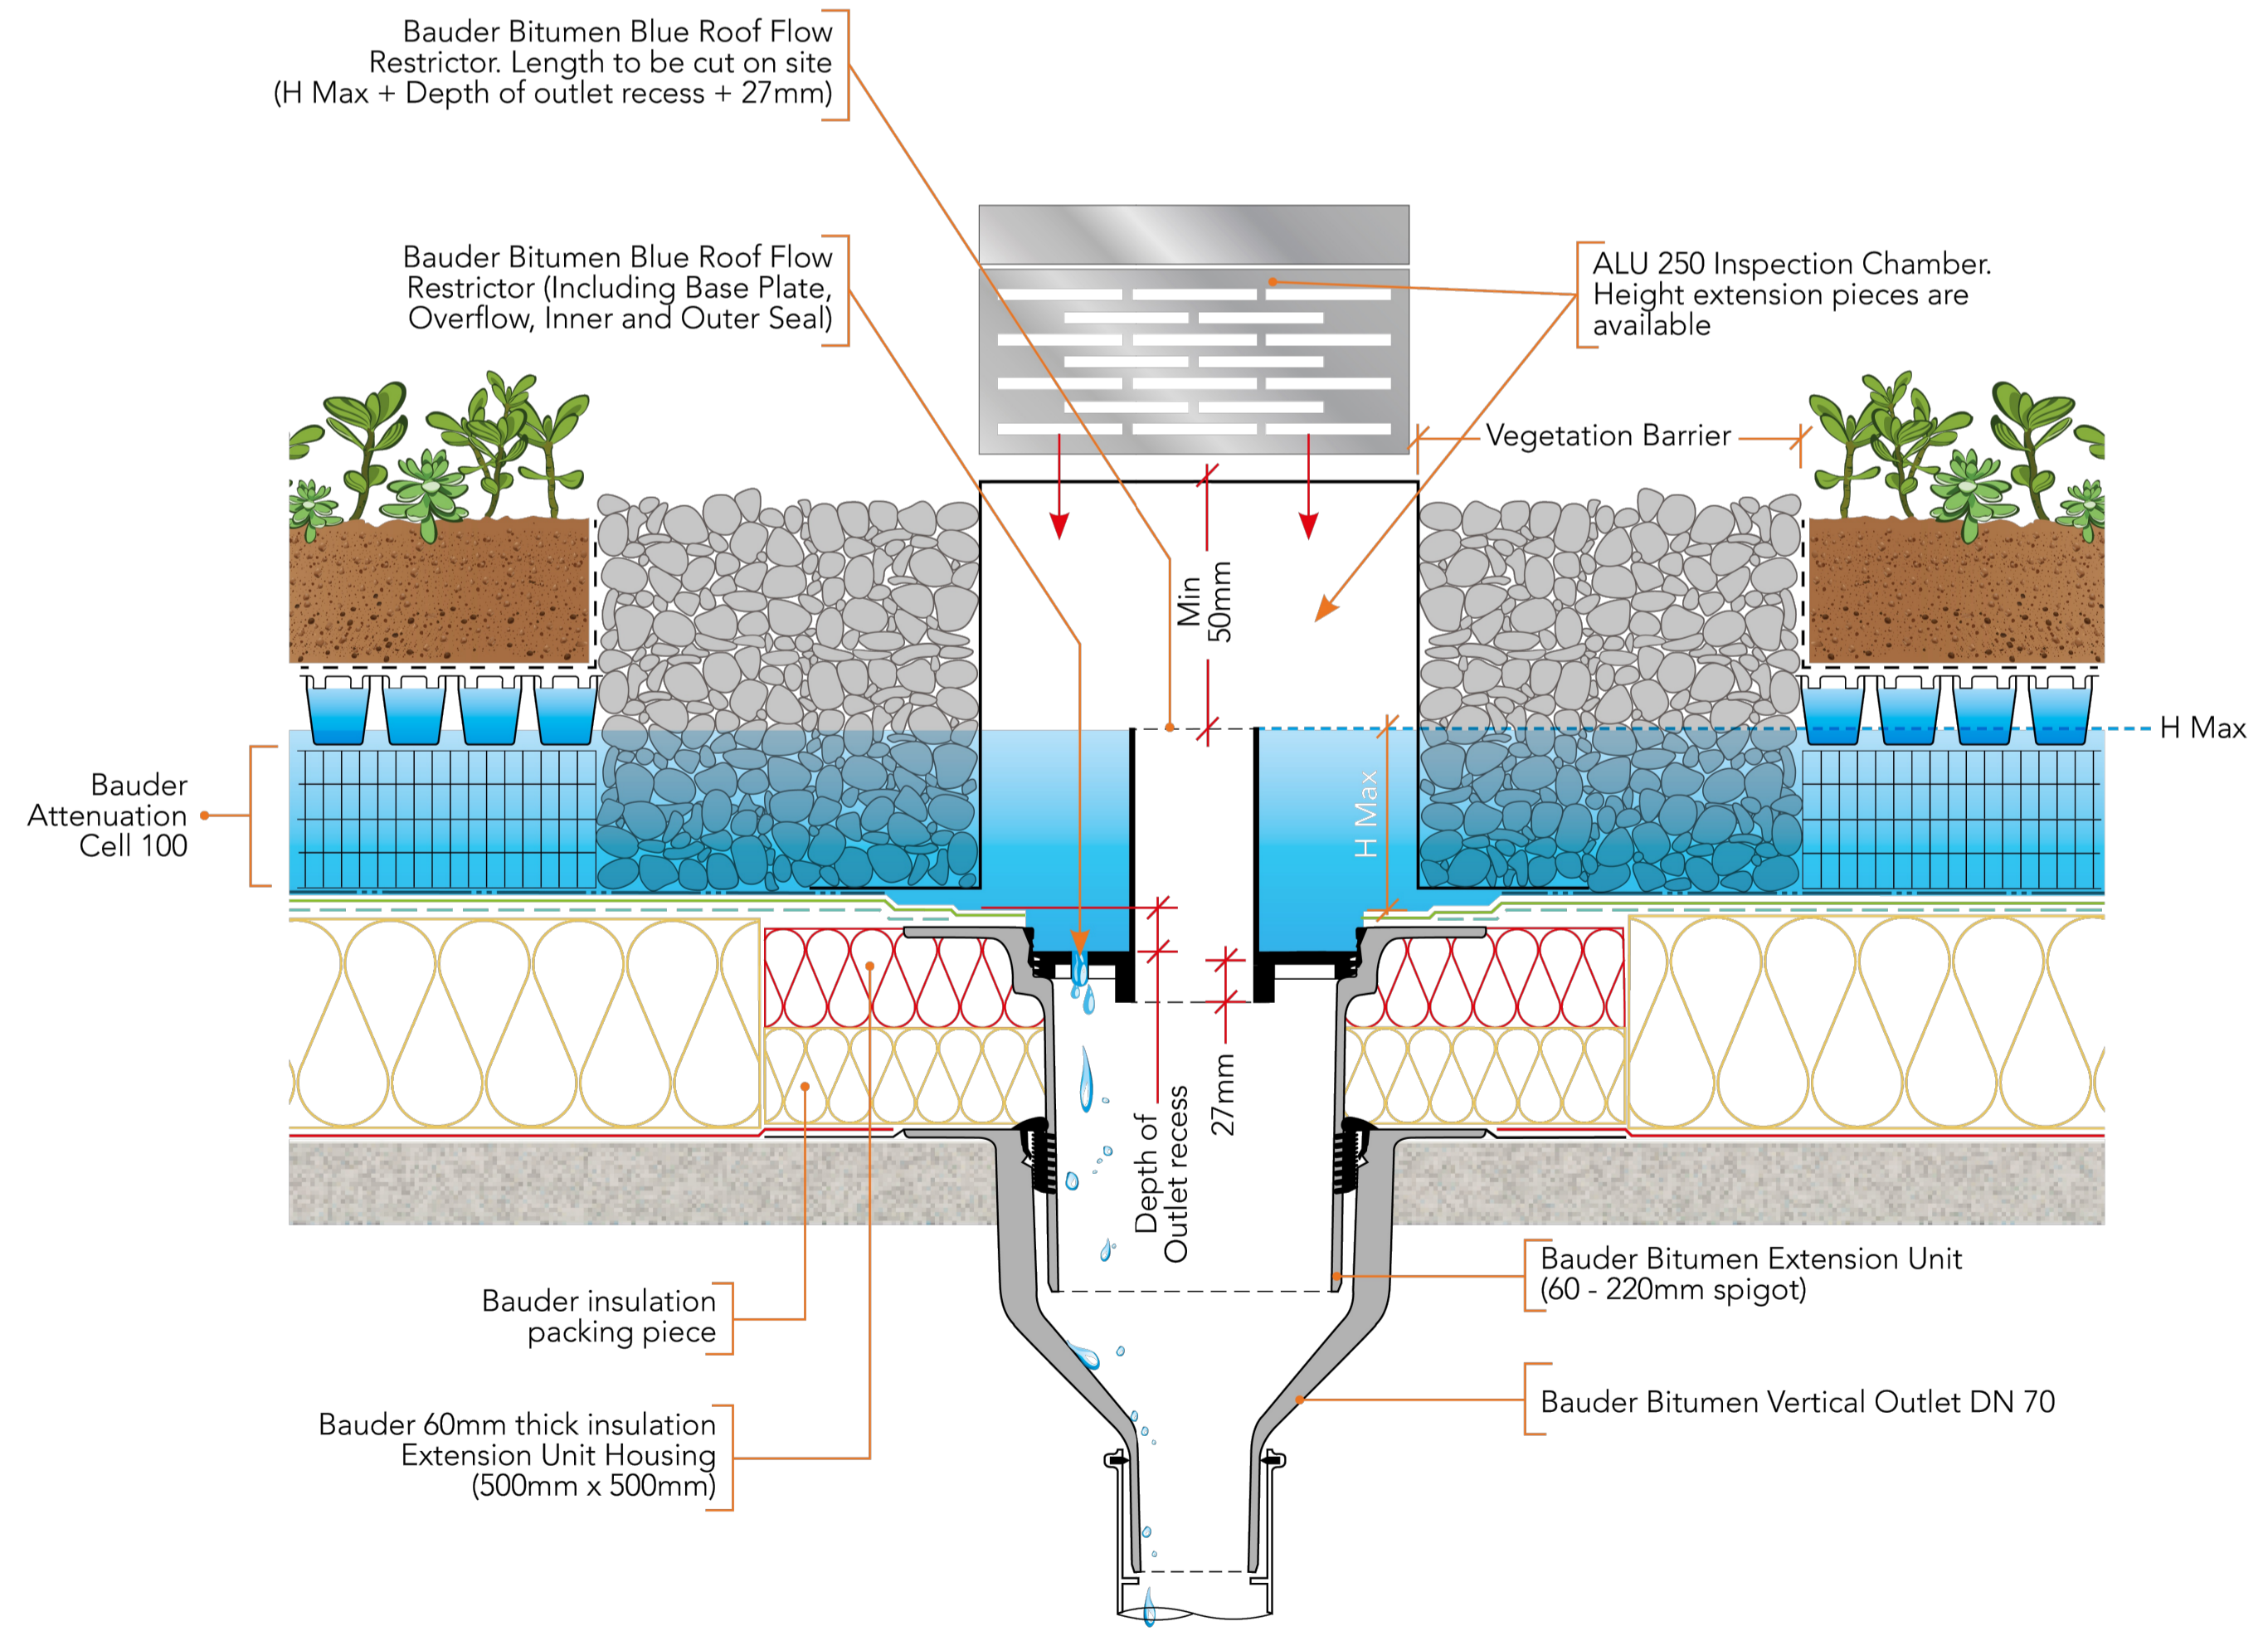

BLUE ROOF DETAIL
NOT TO SCALE

FOR PLANNING

S2.P01	ISSUED FOR PLANNING	20.04.2026	DF	AL
Rev.	Note	Date	Drawn	Check
		UNIT 5B/C ELM HOUSE MILLENNIUM PARK NAAS CO. KILDARE W91 P9 P8		P +353 45 984 042 - INFO@DOBA.IE WWW.DOBA.IE
Client: DÚN LAOGHAIRE-RATHDOWN COUNTY COUNCIL				
Project: KILBOGGET SPORTS PAVILLION				
Drawing Title: PROPOSED DRAINAGE DETAILS				
Drawn By: DF	Checked By: LMH	Approved By: AL	Date: NOV 2025	Scale: 1:250
Project Number: DOBA2536	Drawing Number: 2536-DOB-	XX-XX-DR-C-0120	Status Code: S2	Rev Number: P01