


Information contained herein is the confidential property of Musco Sports Lighting, LLC and/or its parent companies, affiliates, successors and assigns. Reproduction, distribution, or use of the information other than its limited, intended purpose without express written permission is prohibited.

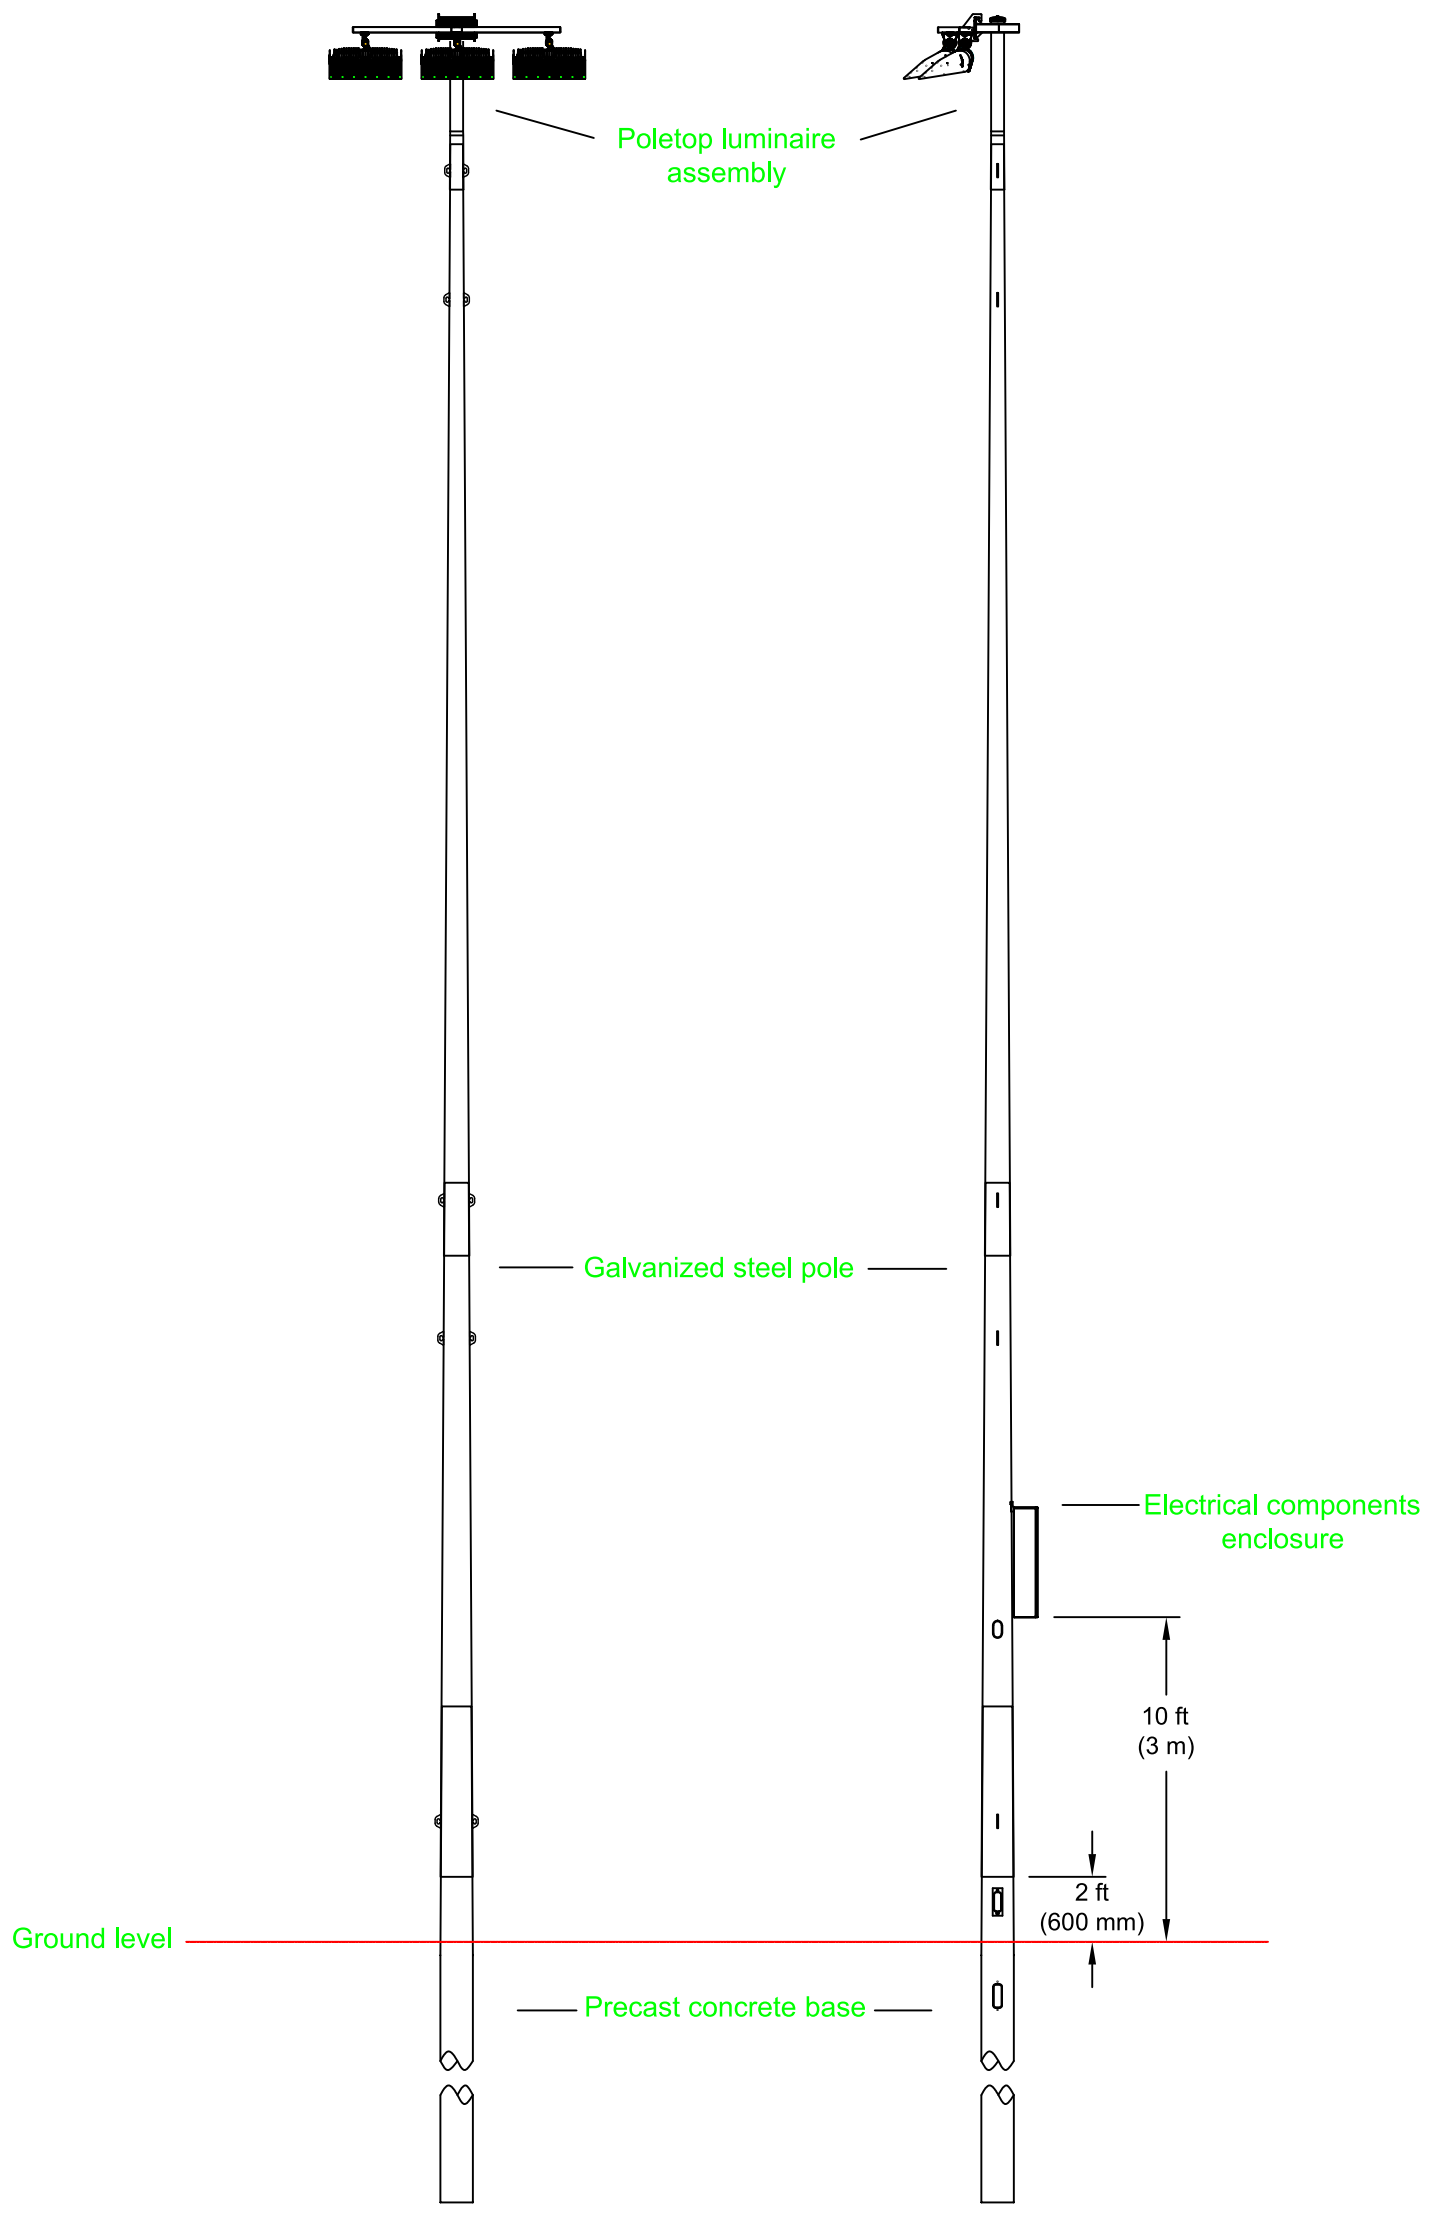

POLE(S): P1-P2

Musco 60FT Light-Structure System™ pole
TLC for LED™ luminaires

PROJECT NUMBER: 234681	DATE: 07/17/2024
DRAWN BY: Isanders	DRAWING NUMBER: 234681P1
SCALE: 1:12	1 OF 1 SHEETS


DATE:	BY:	R.L.	REVISIONS:

MUSCO Lighting

CORPORATE OFFICE:
P.O. Box 808
100 1st Avenue West
Oskaloosa, Iowa 52577
+1-800-825-6020
+1-641-673-0411

Cabinteely AC
Leinster, Ireland
Pole Configuration Drawing **B**

Information contained herein is the confidential property of Musco Sports Lighting, LLC and/or its parent, companies, affiliates, successors and assigns. This information is intended for the use of the person to whom it is furnished, and its use for any other purpose without the express written permission is prohibited.

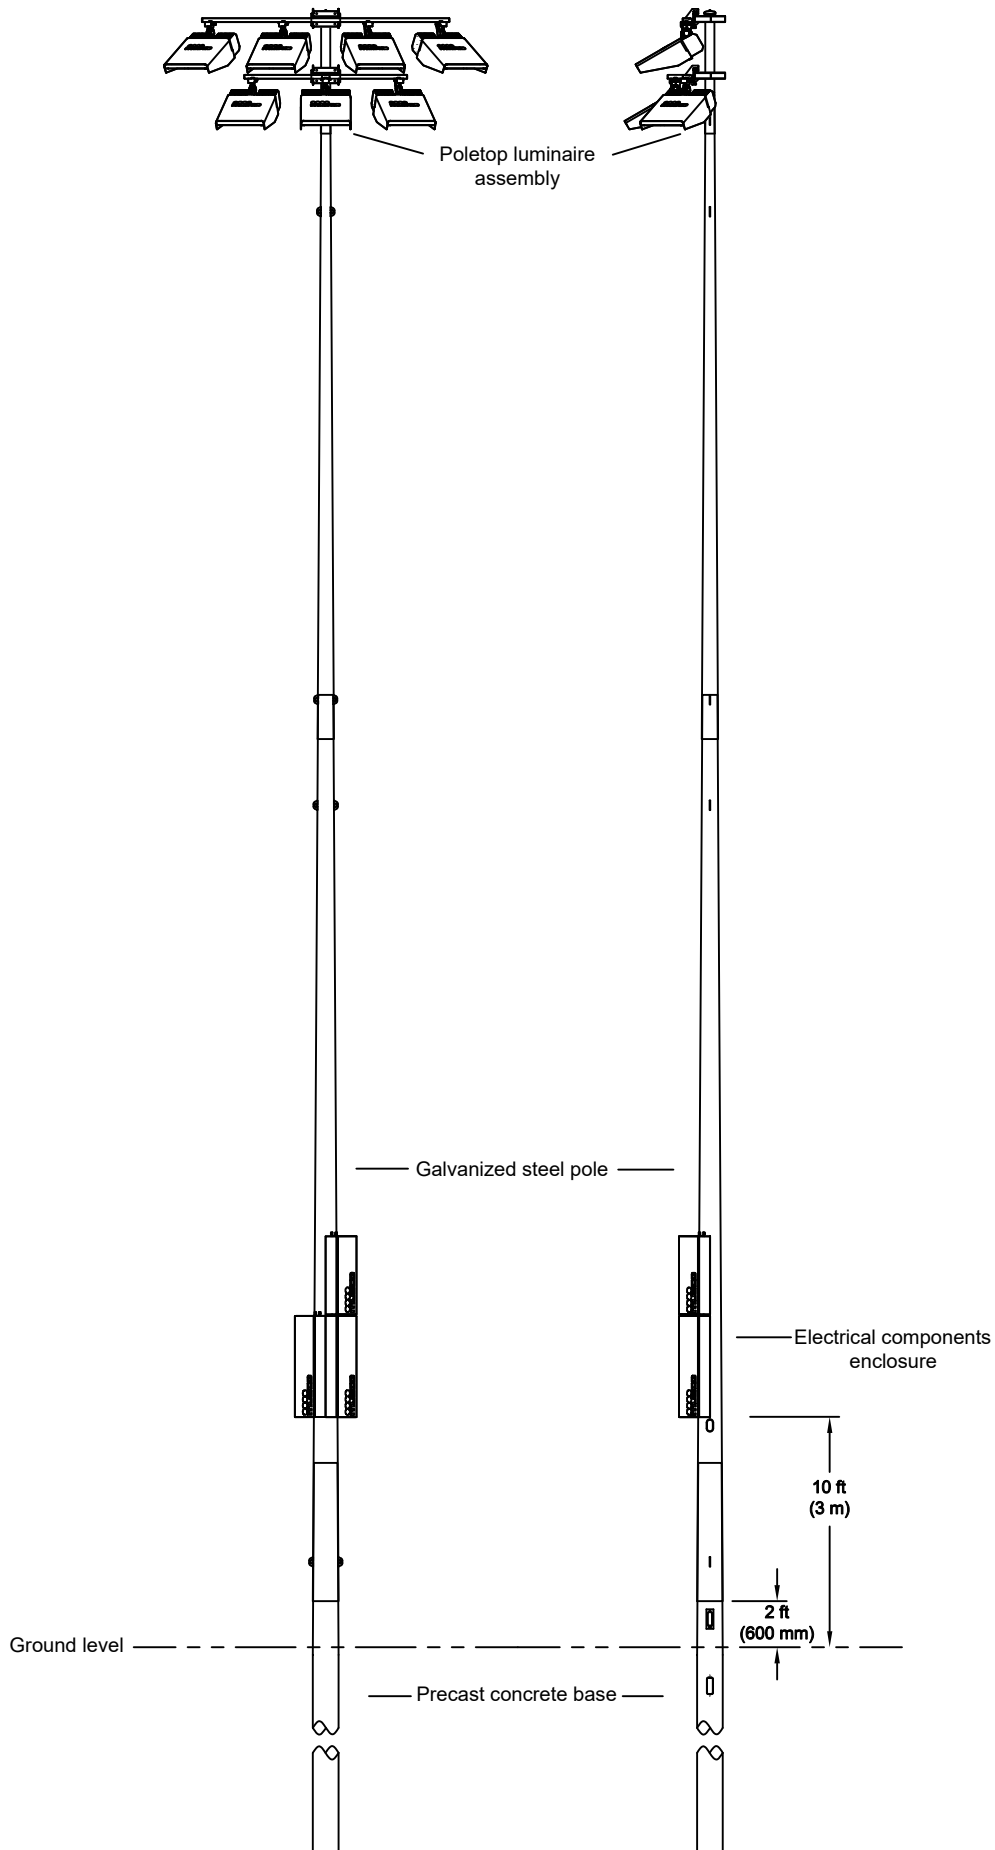

POLE(S): T1-T4

Musco 70FT Light-Structure System™ pole
TLC for LED™ luminaires

JOB NUMBER: 234681	DRAWN BY: WV	CHECK BY: WV	REPRESENTATIVE: CL
DATE: 18JUL24	SCALE: 1:100	DRAWING NUMBER: 234681/PC_A	1 OF 1 SHEETS

DATE:	BY:	R.L.	REVISIONS:

MUSCO Lighting

CORPORATE OFFICE:
P.O. Box 808
100 1st Avenue West
Oskaloosa, Iowa 52577
+1-800-825-6020
+1-641-673-0411

Cabinteely AC
Cabinteely, Leinster Ireland
Pole Configuration Drawing