






Drawing no. DRP 2315-37	Scale: 1/100 @ A1
Date: June 2017	Revision: A
Checked By: ROD	Drawn By: POC

PC/PKS/01/17

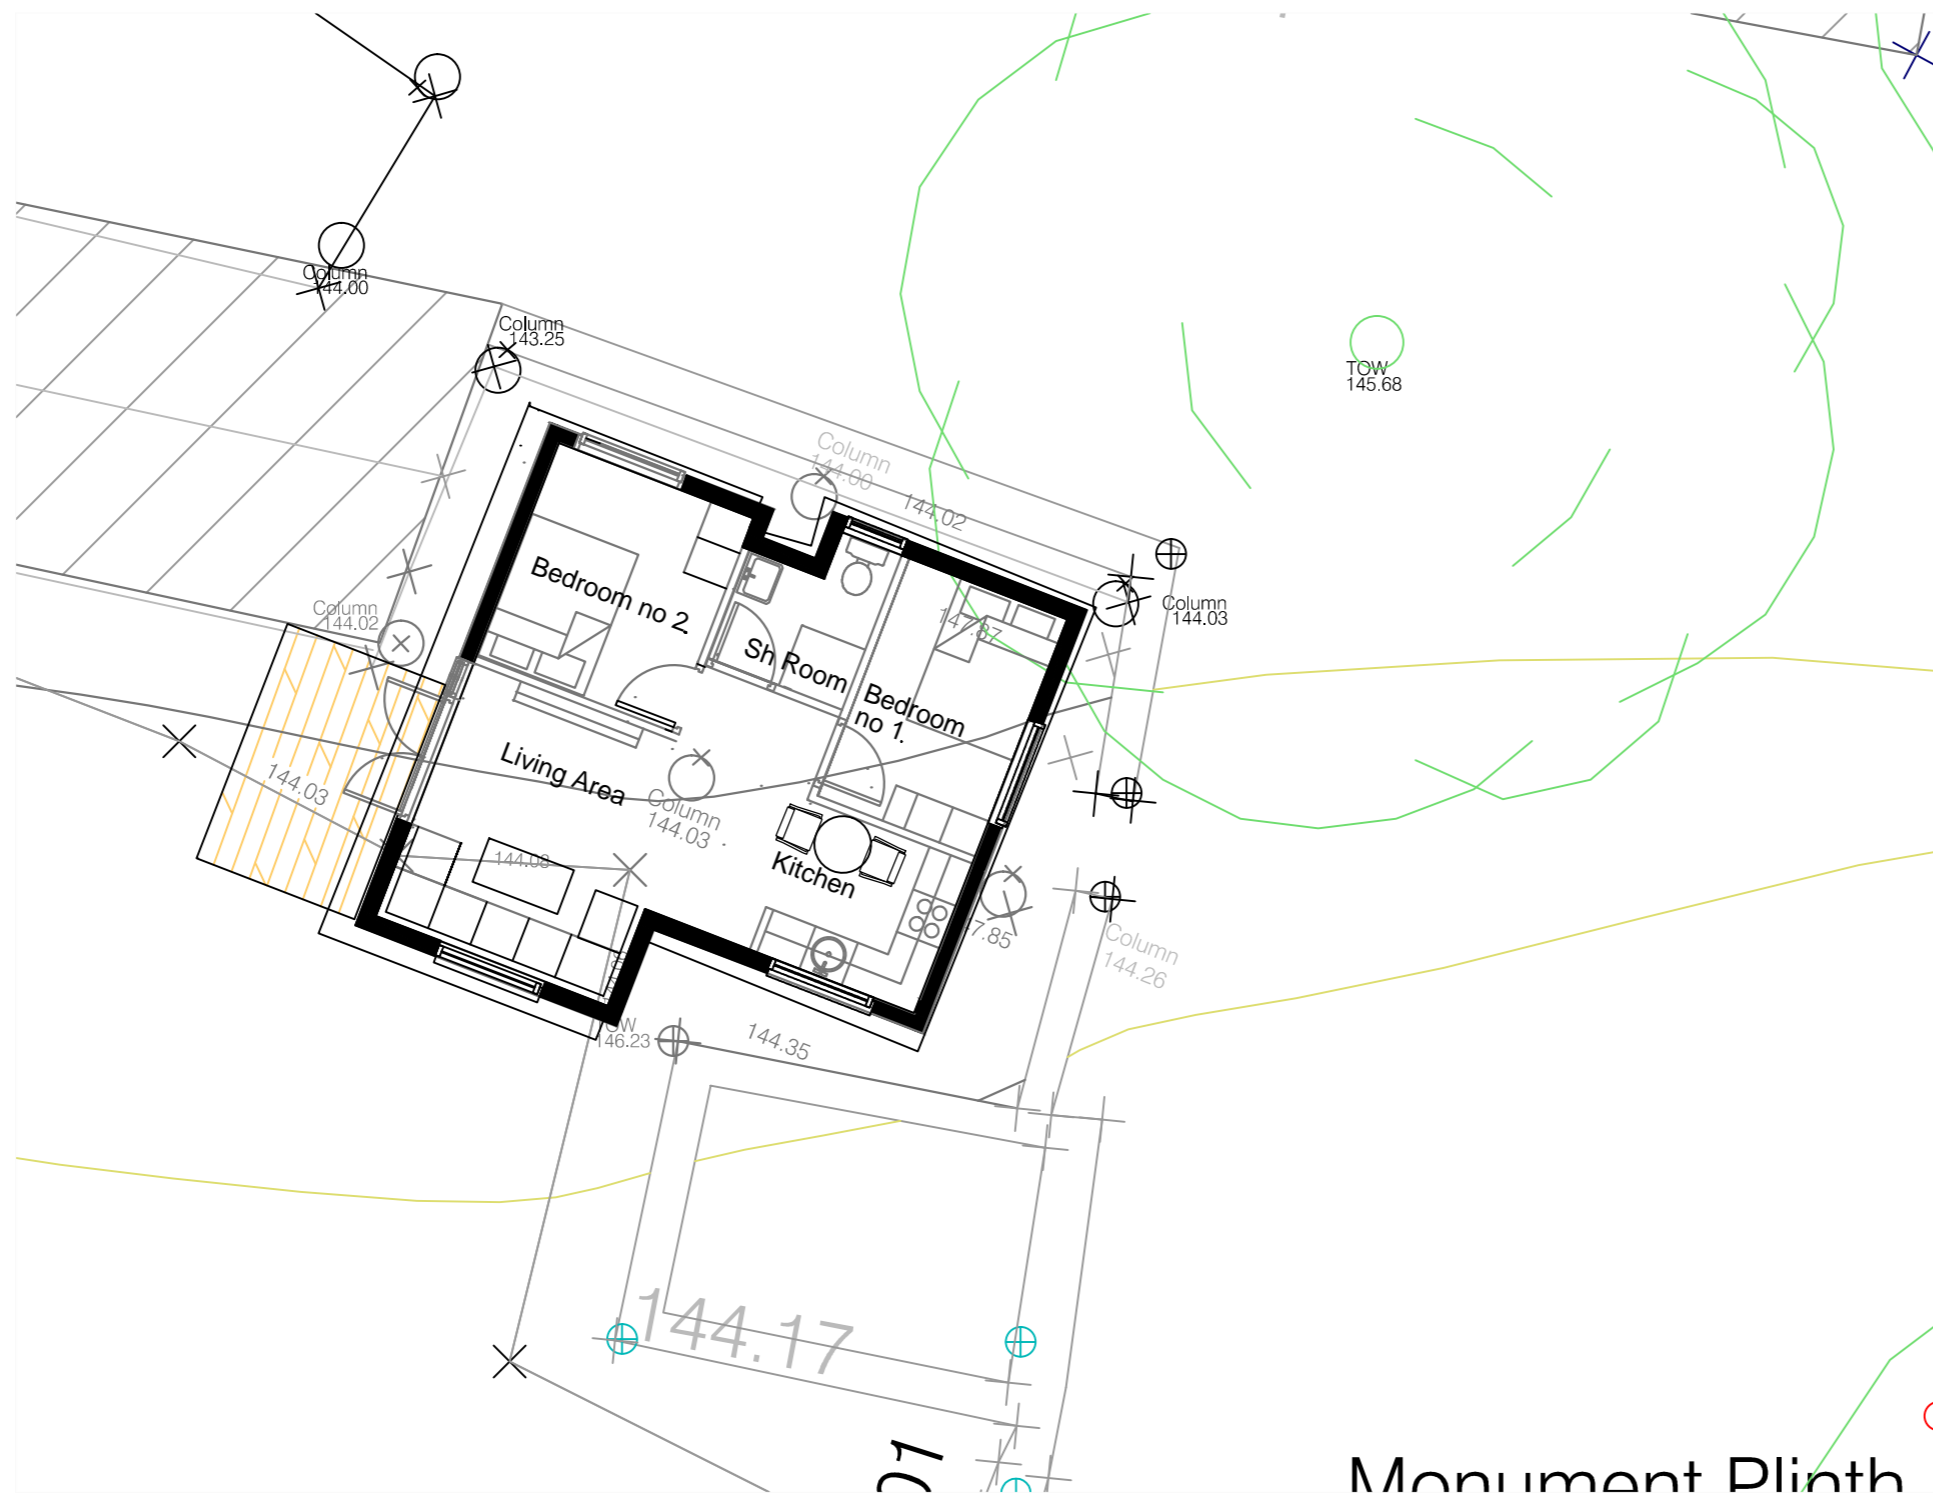

PROPOSED PLAN

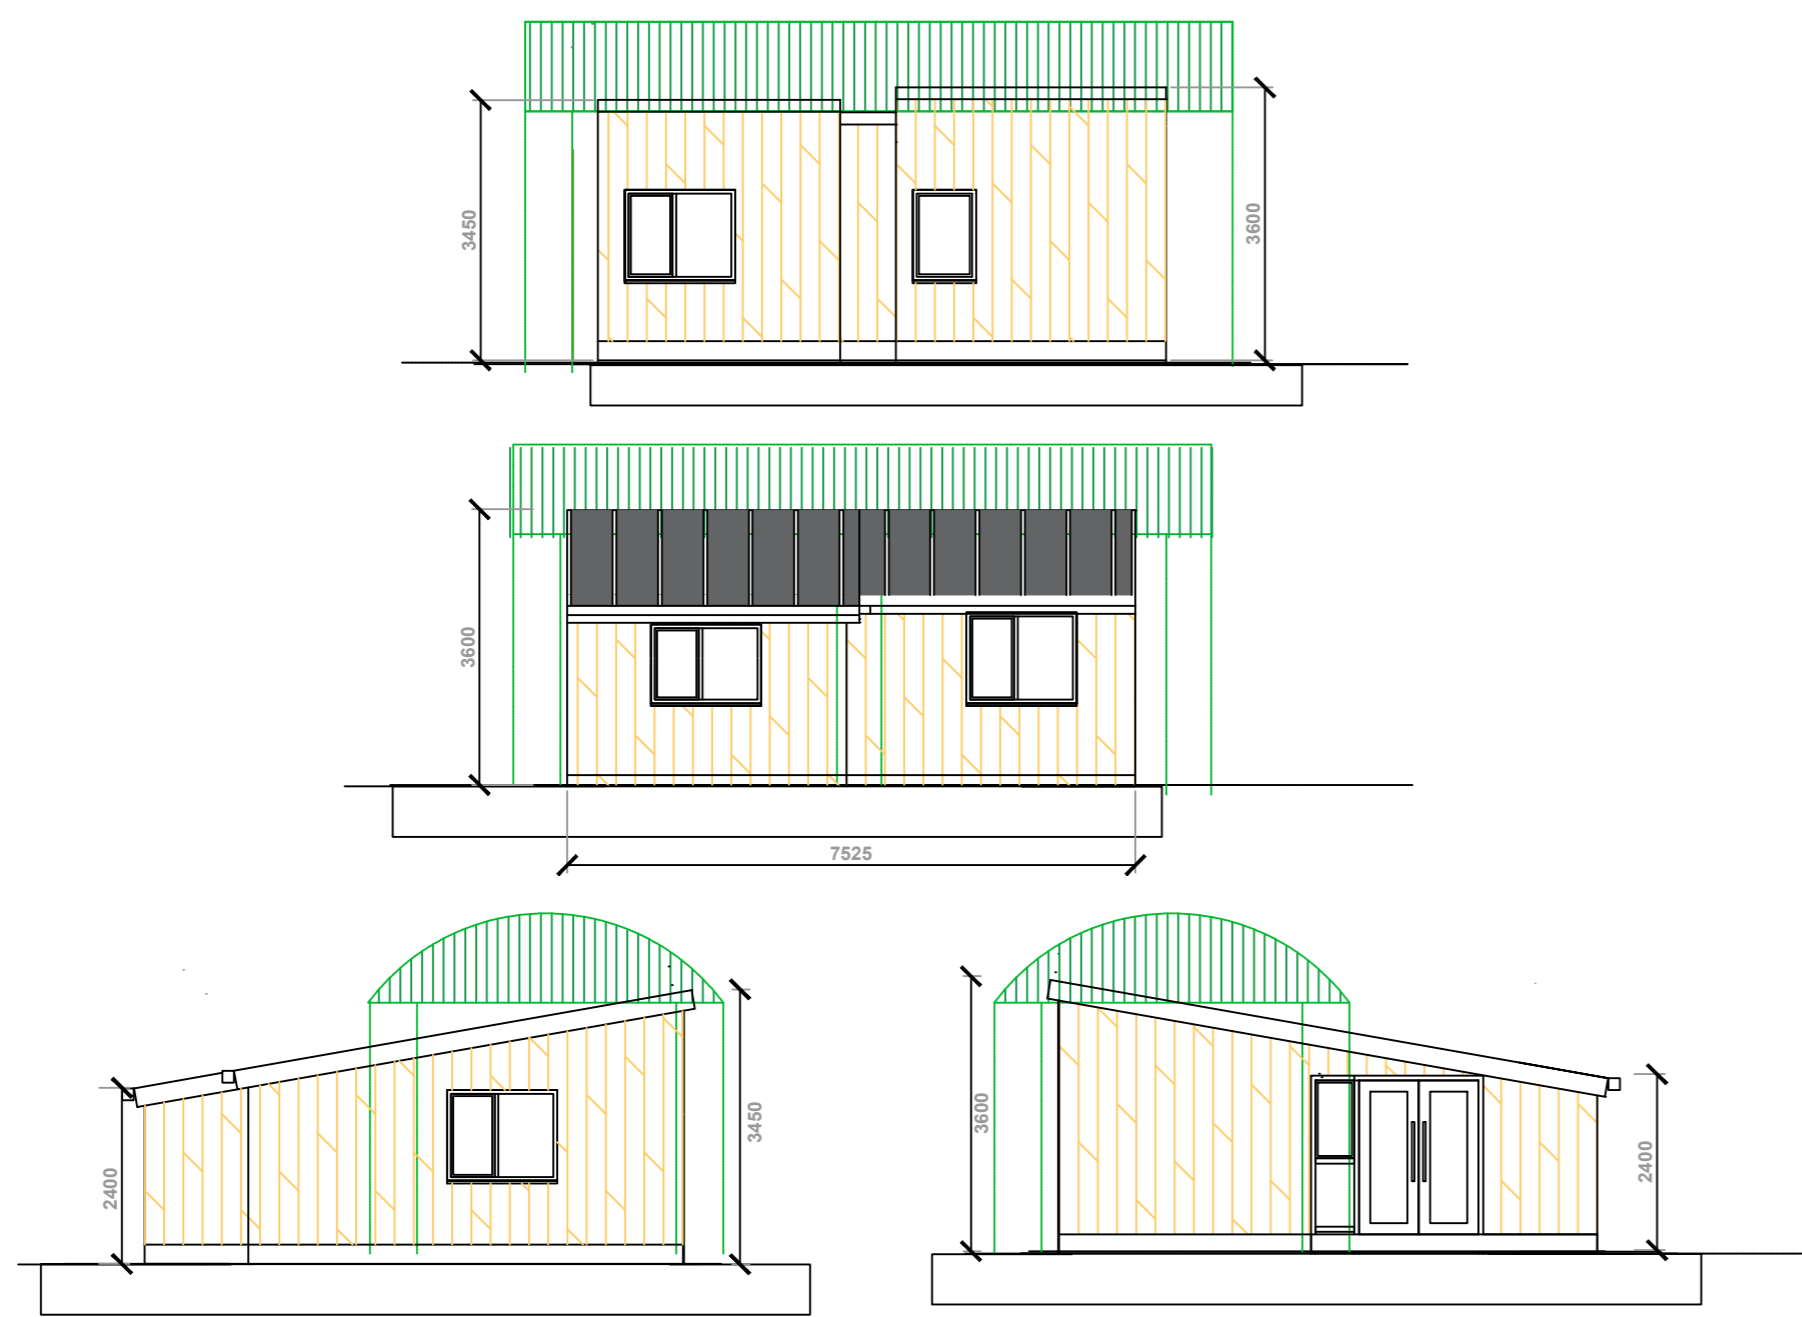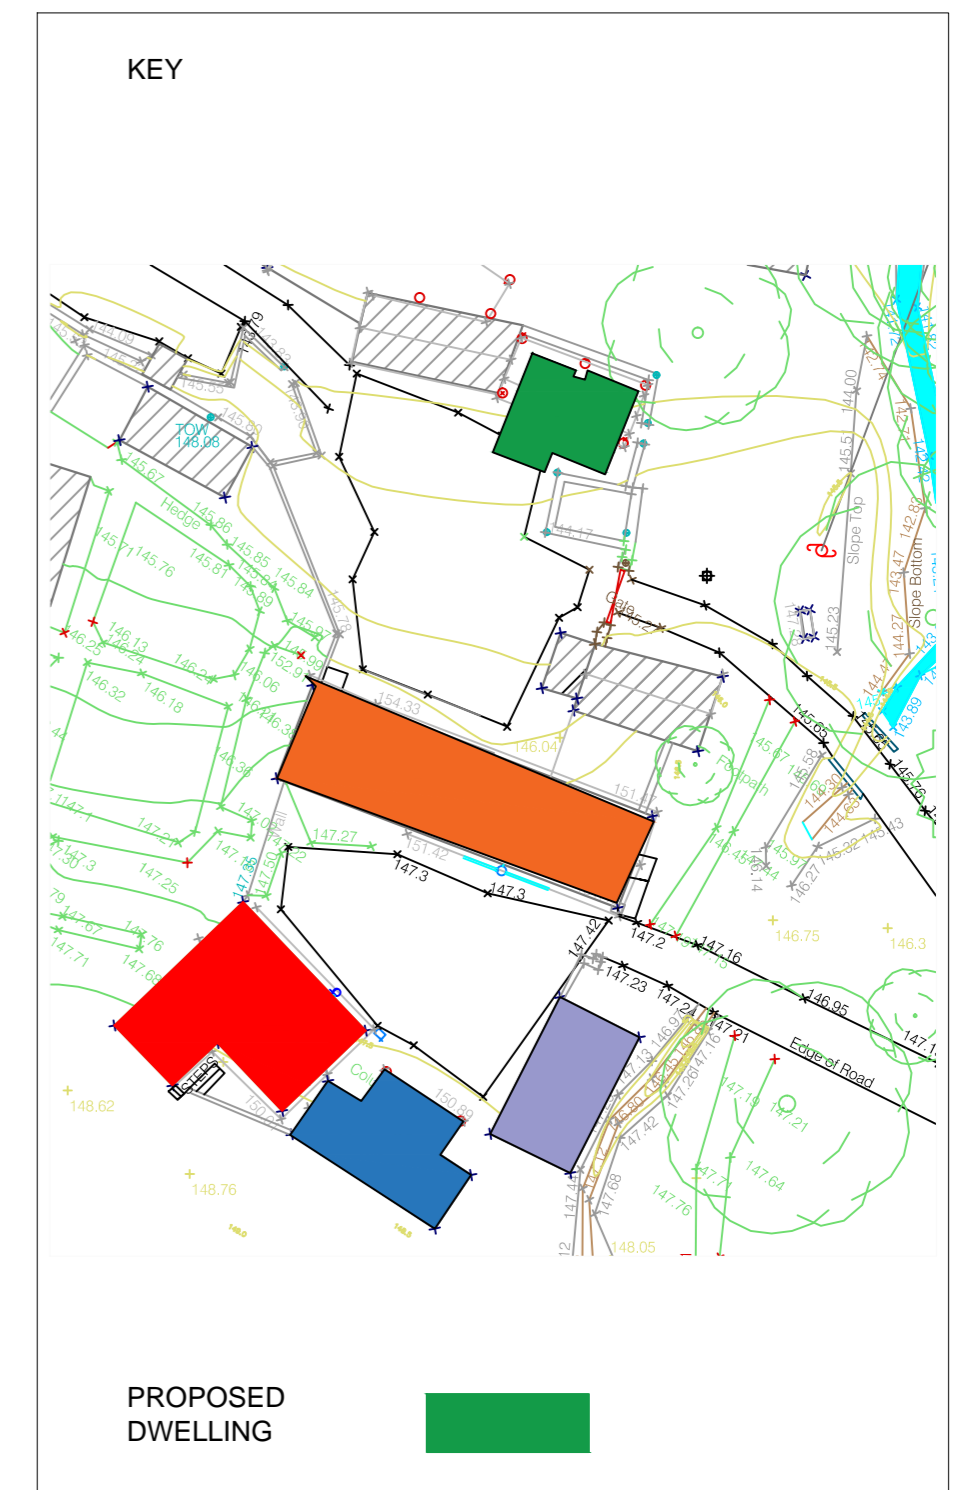

PROPOSED ELEVATIONS



VIEW OUTSIDE COURTYARD



VIEW OF BARN