




PC/PKS/01/17

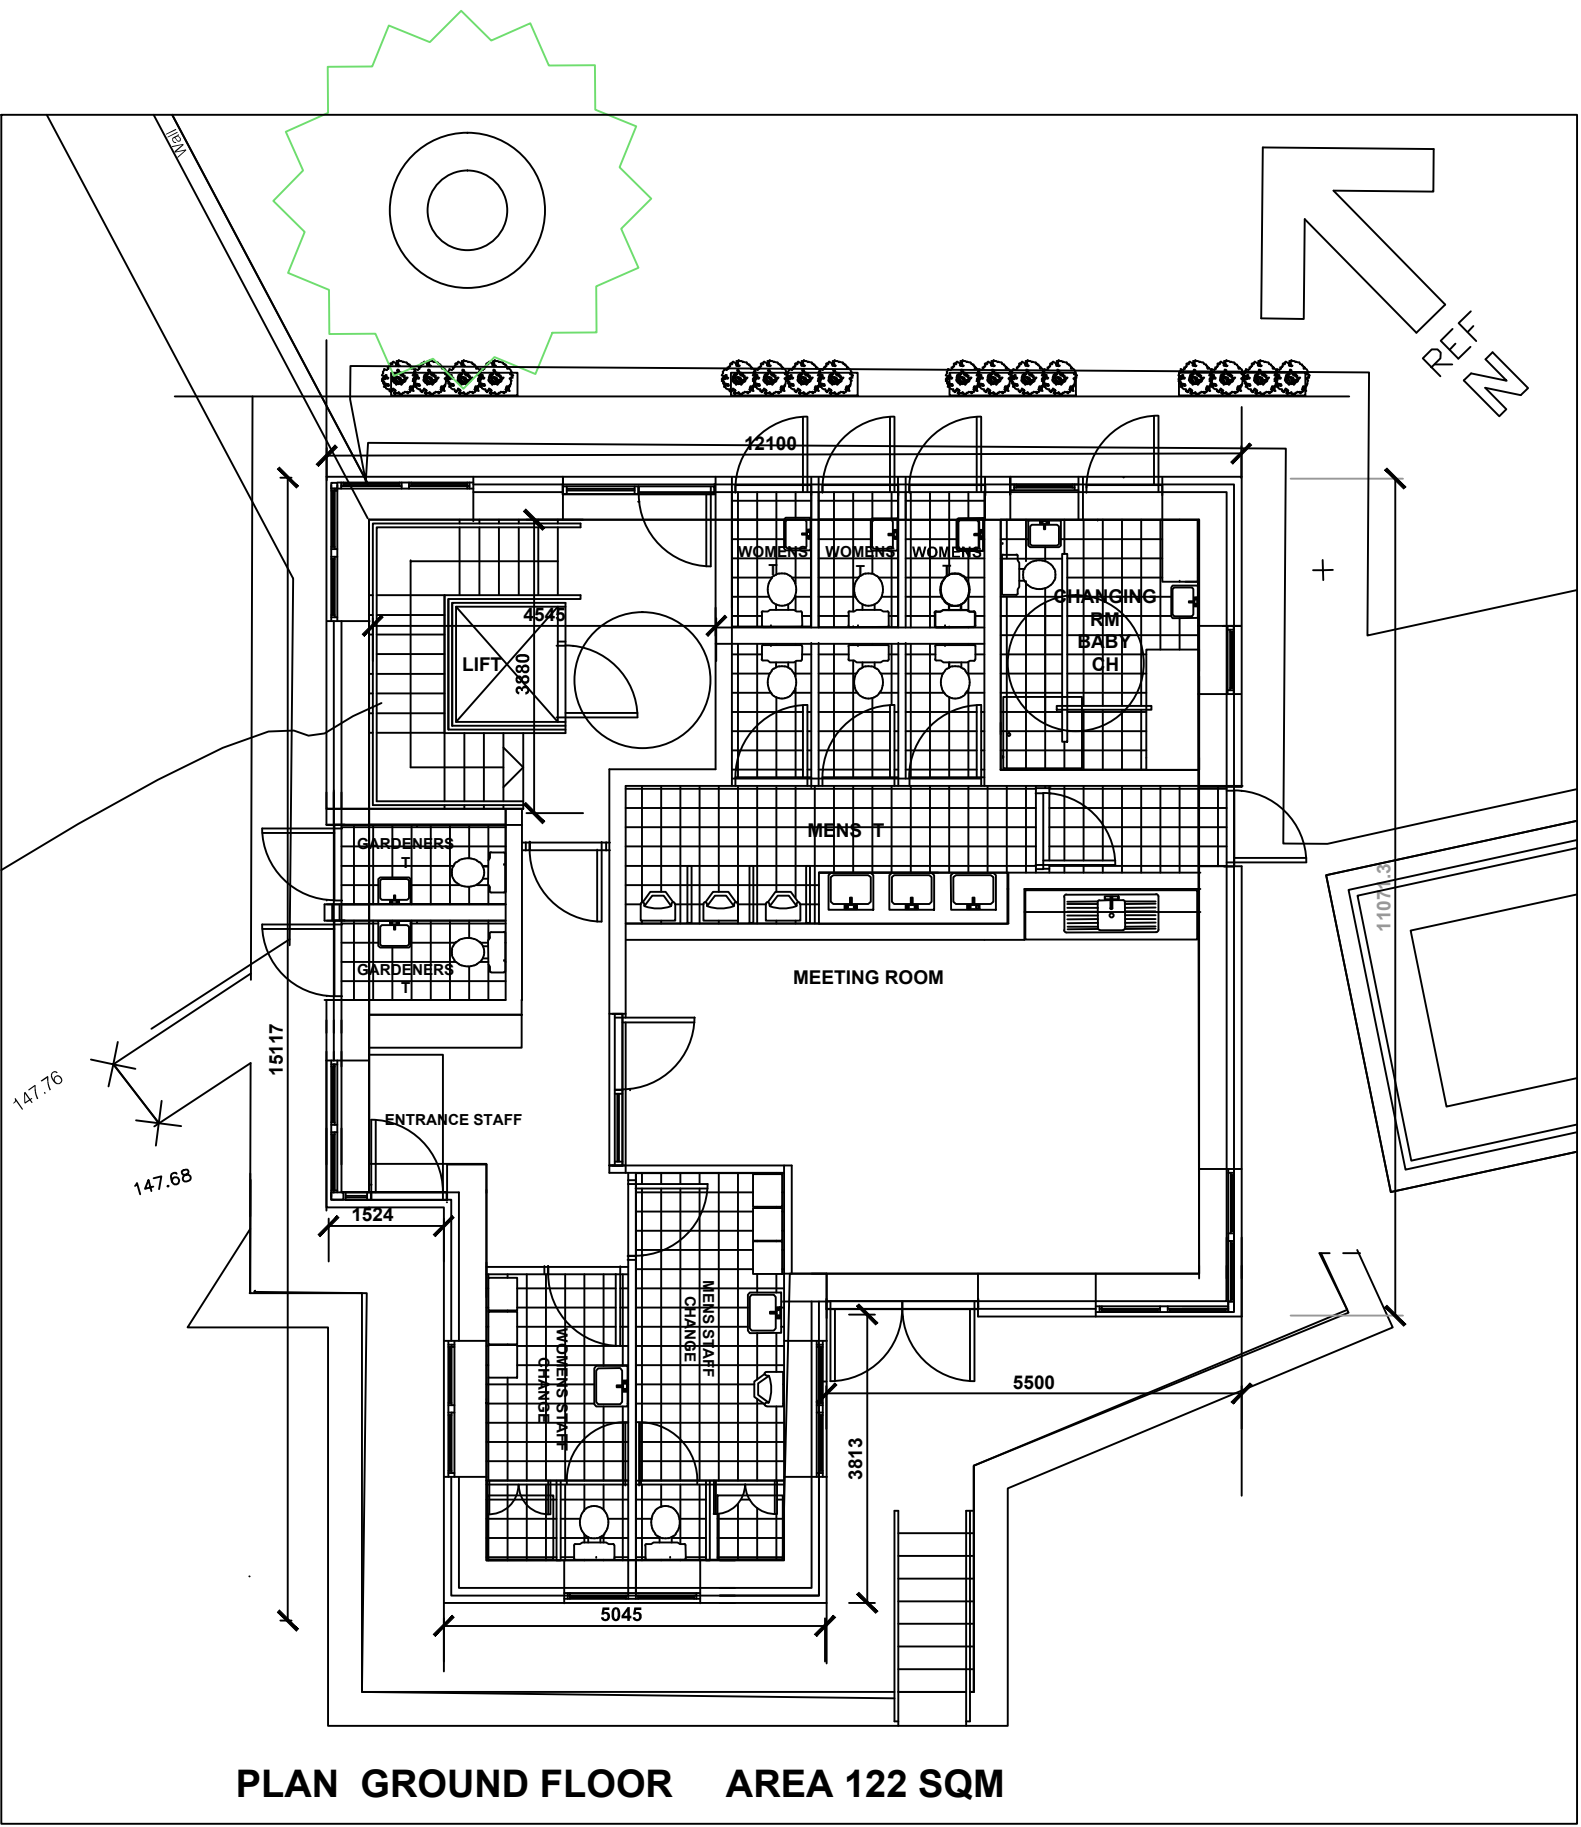


PLAN GROUND FLOOR AREA 122 SQM

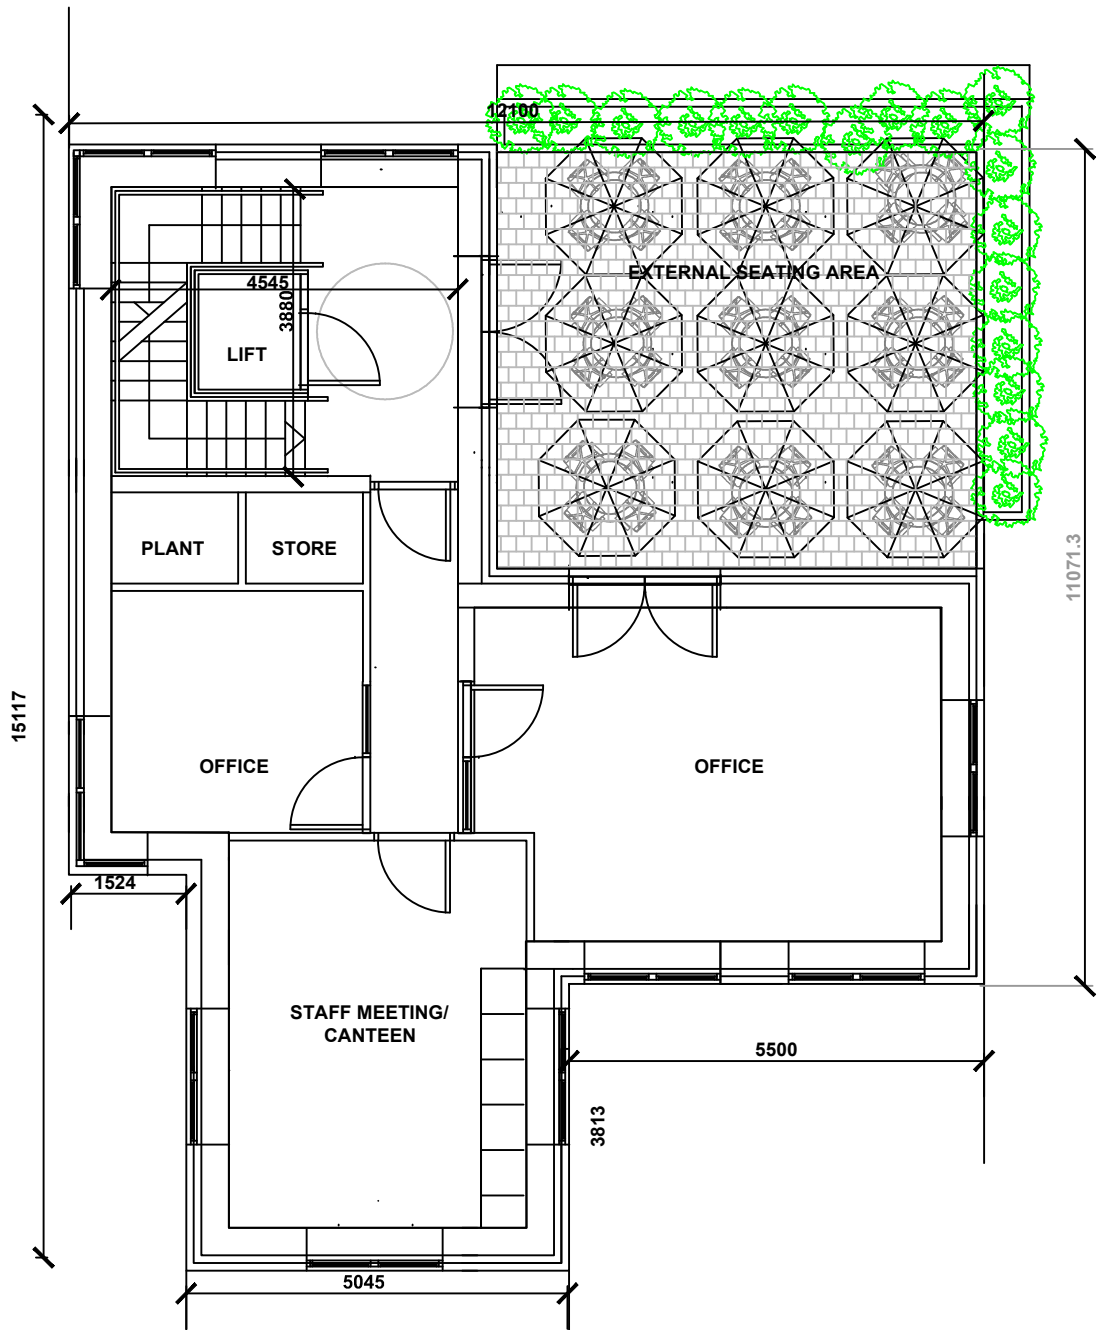


PLAN FIRST FLOOR AREA 86 SQM

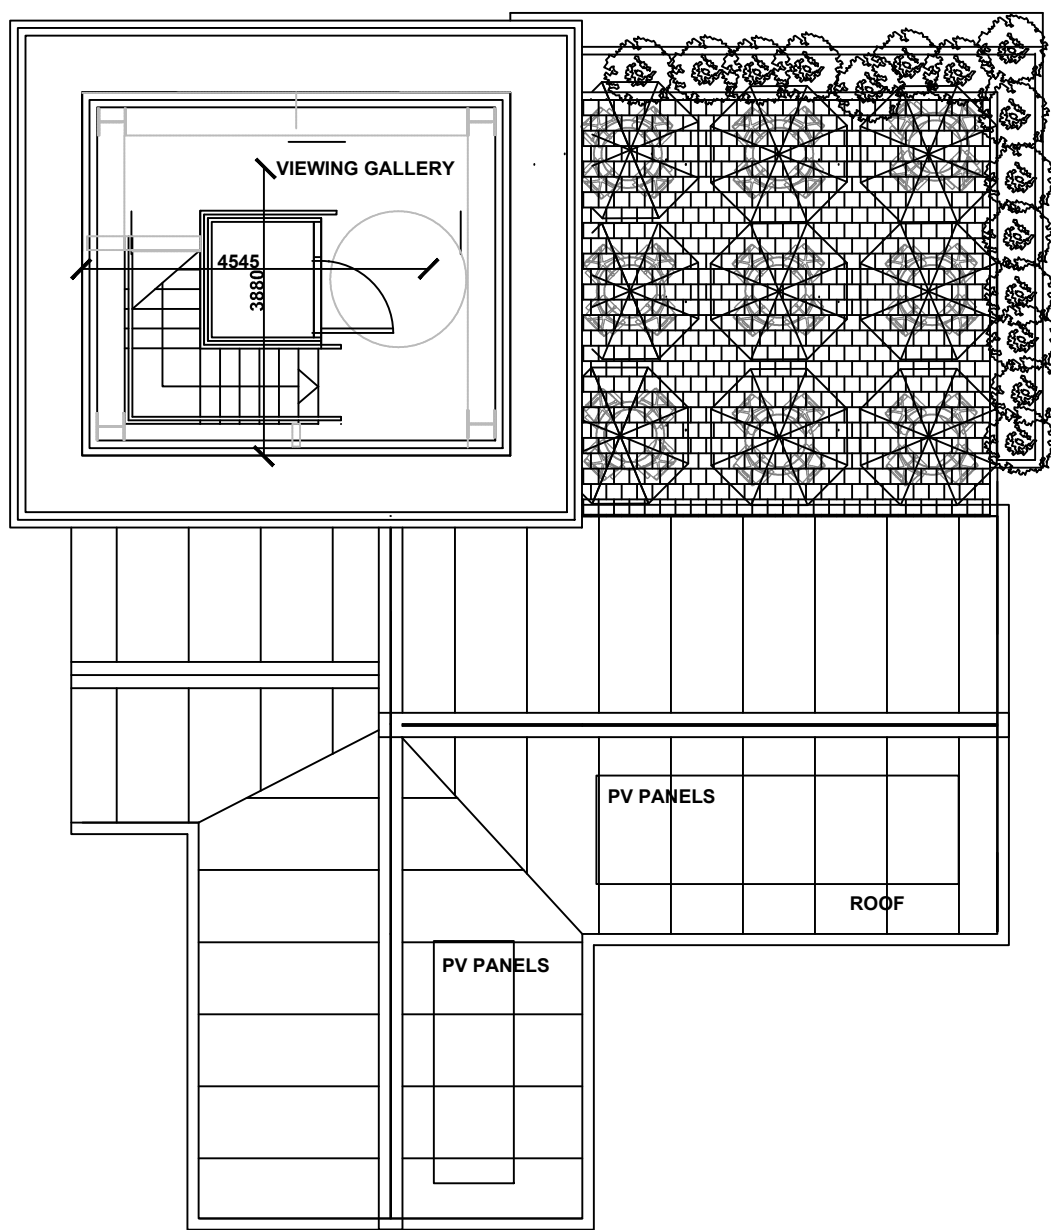

PLAN VIEWING GALLERY AREA 23 SQM

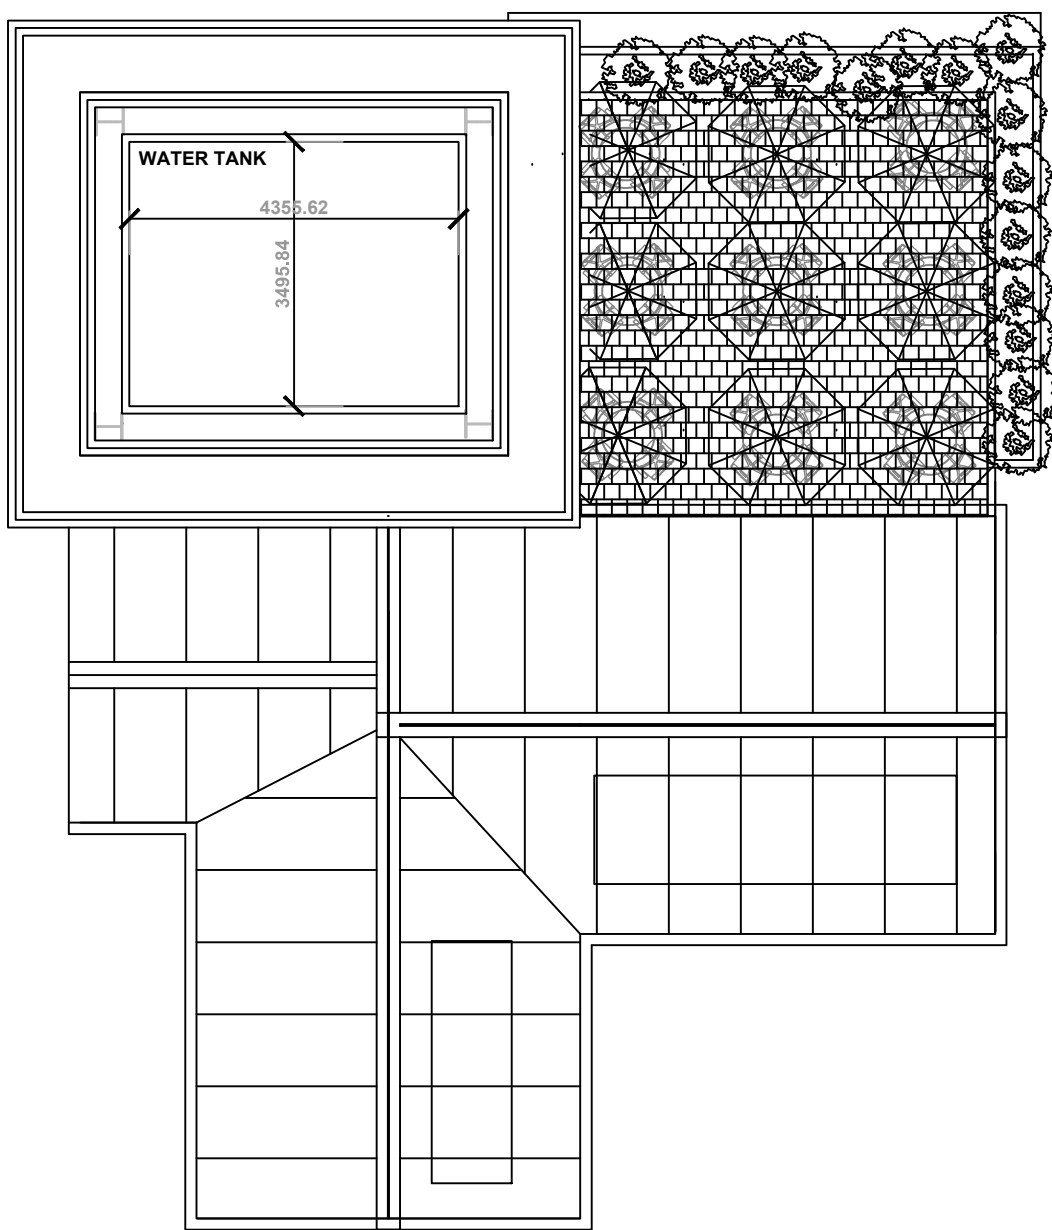

PLAN ROOF WATER TANK

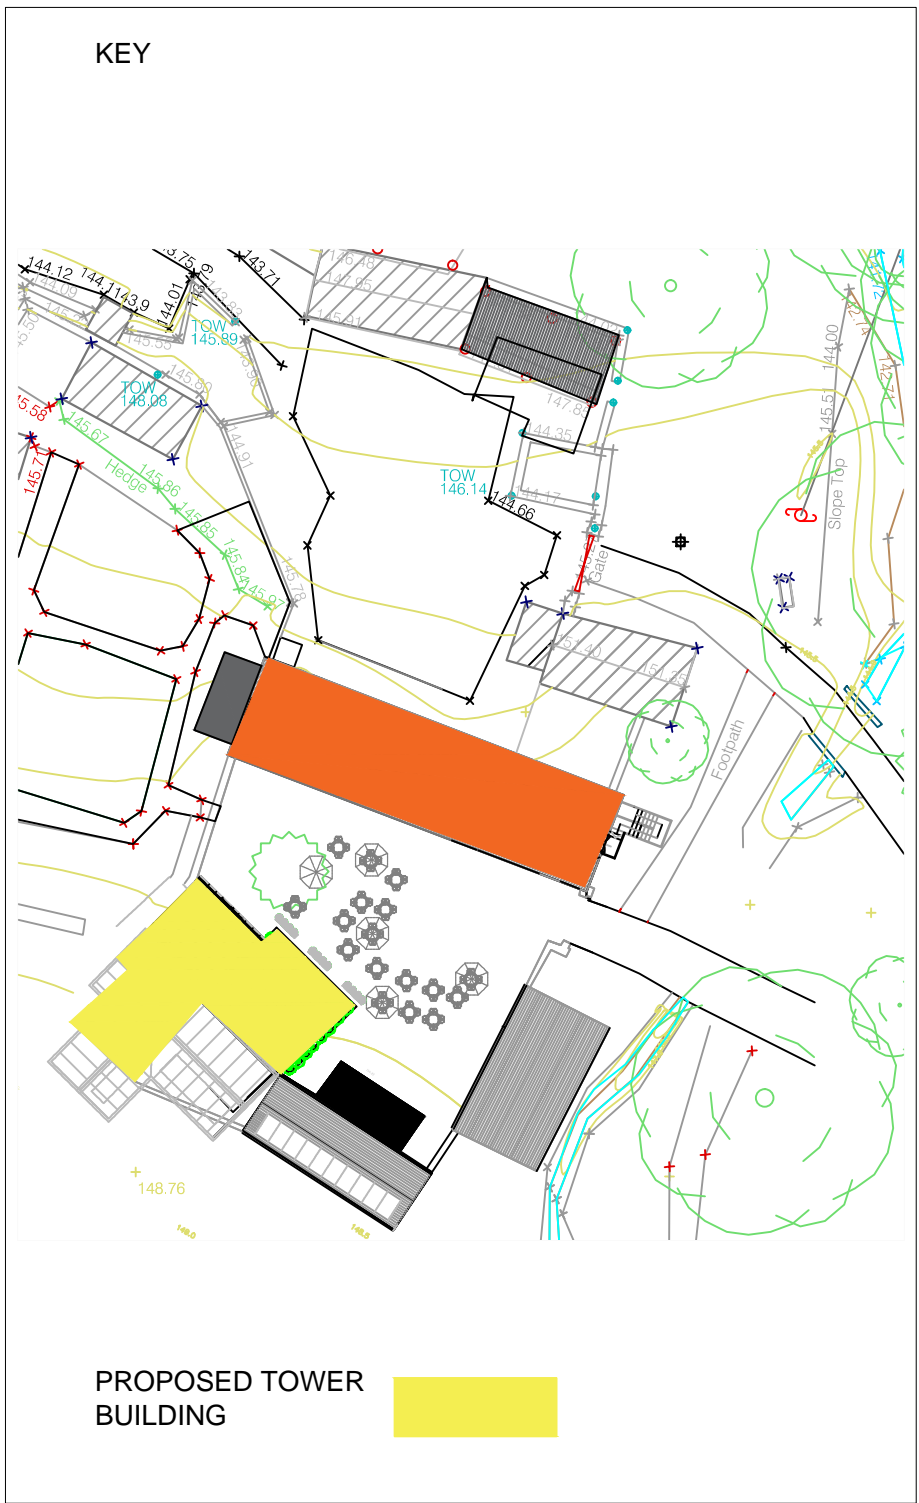

PROPOSED TOWER BUILDING - SCHEDULE

GROUND FLOOR
PUBLIC TOILETS
GARDEN TOILETS
CHANGING ROOM BABY CHANGE
STAFF CHANGE
MEETING LECTURE ROOM

FIRST FLOOR
OUT DOOR SEATING
OFFICES
STAFF MEETING ROOM / CANTEN

SECOND FLOOR
VIEWING GALLERY



ELEVATION TO SHOP/ COMMUNITY BUILDING



ELEVATION TO COURTYARD



ELEVATION TO GARDEN



ELEVATION TO BACK GARDEN

EXTERNAL FINISHES
① METAL ROOF
② PV PANELS
③ CEDAR CLADDING
④ RENDERED FINISH