


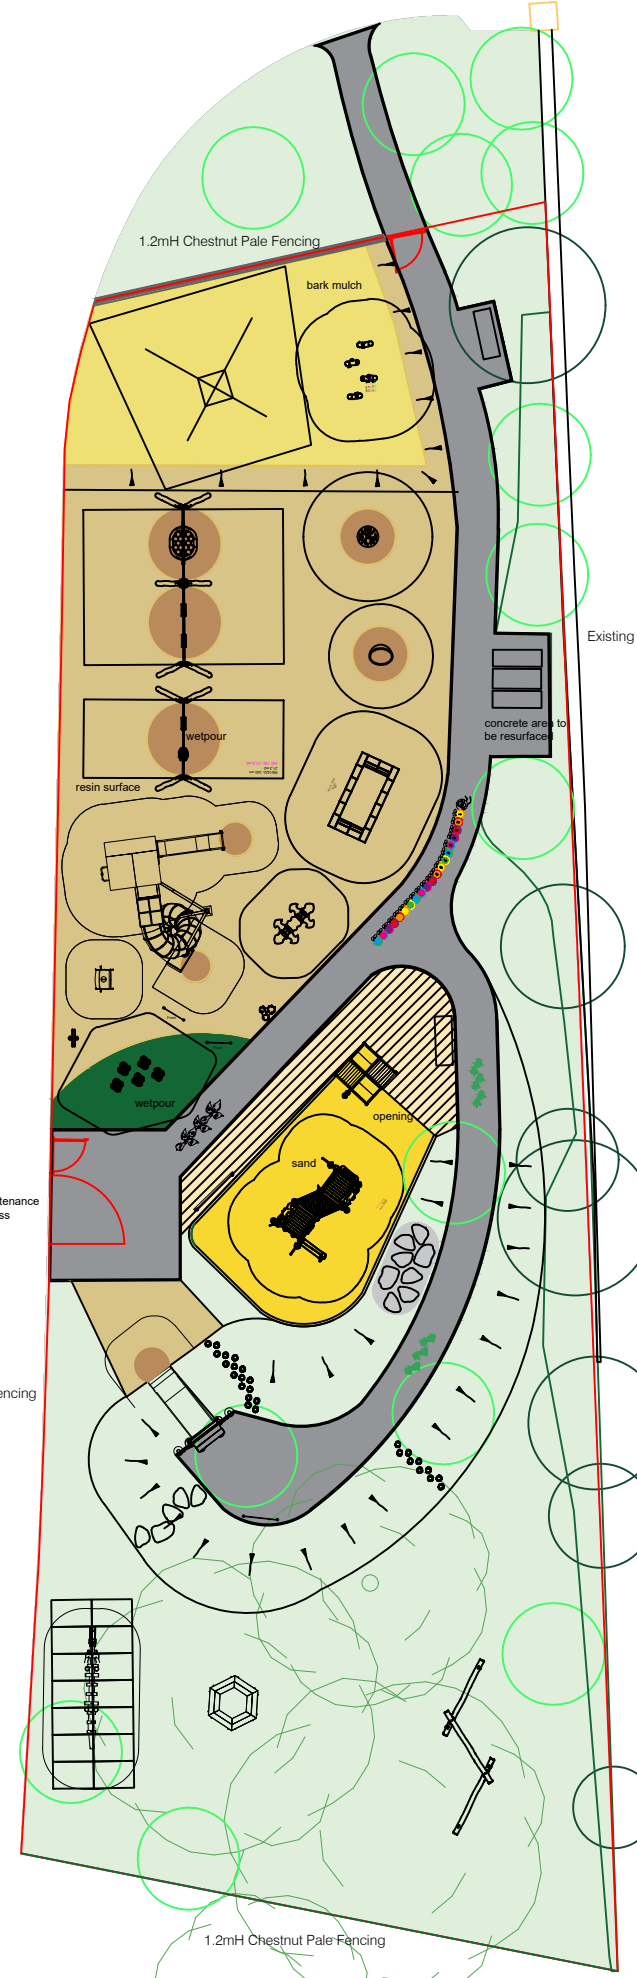






# APQ5105/25 Carysfort Park DLRCC

Site Preparation			
Excavate and stone area for resin bounded rubber mulch/Wetpour	m2	294	
Excavate and stone area for sand	m2	48	
Excavate and stone area for bitmac	m2	170	
Concrete pin kerb edging to bitmac pathways	lmm	178	
250mm Mowing Strip	lmm	4	
Playgrade Sanded Sleeper Edge Around Sandpit, above ground 400-60mmH	lmm	28	
Rubber Kerb Edge Base of Mound at Slide	lmm	8	
Play Equipment			
Embankment Zone			
1 Ebeckmann Wide Embankment Slide 220430 1.5mH 1mW with Deck Platform	Item	1	
2 AEE Stairing Platform Deck with Additional Barriers	Item	1	
3 Boulders 2-3ft	Item	8	
4 Europlay Robinia Dragon RC340	Item	1	
Main Play Space, Inclusive & Sensory Focused Equipment			
5 Creative Play Rotating Bowl	Item	1	
6 Vind Play Wheelchair Trampoline R2214 (Yellow Colour Jumping Mat)	Item	1	
7 Lappset Ladybird Seesaw for 8 096322	Item	1	
8 Lappset Fox Inclusive Springer for 2 010710	Item	1	
9 Fahr Virtuoso Bongo Tree FIVBOT-AL-WP (Beige Dark Green Profile Colour)	Item	1	
10 Wheel FIVSRRL-AL-WP (Beige Dark Green Profile Colour)	Item	1	
11 Allplay Bespoke Communication Board 2m	Item	1	
12 Vind Play k1 Inclusive Seat x1 Flat Seat x 1 Basket Swing Robinia Frame RB1494	Item	1	
Hugs Mirage Inclusive Seat			
13 Lappset Jim Tower F2R250M MST	Item	1	
14 Lappset Prime Bert Carousel F24030M MST	Item	1	
15 Leaf Hopsotch Thermoplastic	Item	1	
16 1-20 Caterpillar Thermoplastic	Item	1	
17 Follow along Dragon Feet	Item	12	
0-5 Years Focused Equipment			
18 Vind Play Robinia Swing with 1 Cradle & 1 Adult & Child Seat RB1422	Item	1	
19 VP Robinia Sand Construction Unit RB1329	Item	1	
20 Lappset Accessible Sand Tables/Platforms with Crane QF10184	Item	1	
21 Fahr Sign Language Panel ISL Square Ecoplastic Posts (Beige Dark Green Mini Alu Posts)	Item	1	
Wetpour Zone			
22 ILP Flower Seats (Mix of Colours, set at 300-400mmH)	Item	5	
23 Fahr Flower Shop Window FITFLING (Beige Dark Green, Yellow / Red Flower with Mini Alu Posts)	Item	1	
24 Fahr Mini-beast Sensory Play Panel (Blue White Mini Alu Posts)	Item	1	
Fahr Mini Alu Post with Top Cap 1.5mL RMAP1500			
Woodland Adventure Balance Trail			
25 Vind Play Climbing Trees RB1262	Item	1	
26 Vind Play Zig Zag Balance Beams RB1257	Item	1	
27 Vind Play Stepping Posts RB1251	Item	25	
28 AEE 2m Hexagonal Tree Seat	Item	1	
29 Boulders 2-3ft	Item	5	
Picnic Table and Benches supplied by council			
Fencing			
Chestnut Pale Perimeter Fencing to exterior path and through trees, to existing wall at each end	lmm	97	
New pedestrian black flat-top gate (self-closing)	Item	1	
New Double Leaf Maintenance Gate 2.8m with 1 Side with self closing Pedestrian Gate 1.2m	Item	1	
Surfacing			
Supply & Lay Rubber Mulch (Hybrid) 3 Colour Earth Blend Mix (Acorn Brown, Harvest Beige and Earth Brown)	m2	278	
Supply & Lay Brown Wetpour in High Use Areas Under Swings, Rotating Items and End of Slides	m2	26	
Supply & Lay Green Wetpour under ILP rubber flowers	m2	16	
Supply & Lay Sand	m2	48	
Supply & Lay Grass Mats - Playground	m2	20	
Lay Bitmac Surface Areas	m2	170	
Lay Grass Turf Around Embankment Play Features	m2	50	
Grass re-instatement/seeding	Item	1	
Bark Mulch	m2	94	
Decking	m2	32	
30 A2 Composite Sign Fitted to Gates	Item	2	
RPII Third Party Post Installation Inspection	Item	1	

1.2mH Chestnut Pale Fencing

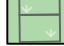

**SURFACING KEY:**

-  WETPOUR
-  BITMAC 1.6mW PATH WITH CONCRETE KERB
-  RUBBER MULCH
-  SAND PLAY
-  GRASS & GRASS MATS
-  SELF CLOSING GATES
-  1.2mH Chestnut Pale Fencing

## General Notes

No.	Revision/Issue	Date

**Firm Name and Address**

**allplay**  
designing the next generation

Allplay  
12 Creebree Rd  
Ballynahinch  
BT24 9RT  
NIreland

T +44 (0)28 9788 8129  
E info@all-play.com  
@allplay  
all-play.com

**Project Name and Address**

Carysfort Park DLRCC

Project APQ5105/25-E	Sheet
Date 22/5/26	1 of 1
Scale NTS	