


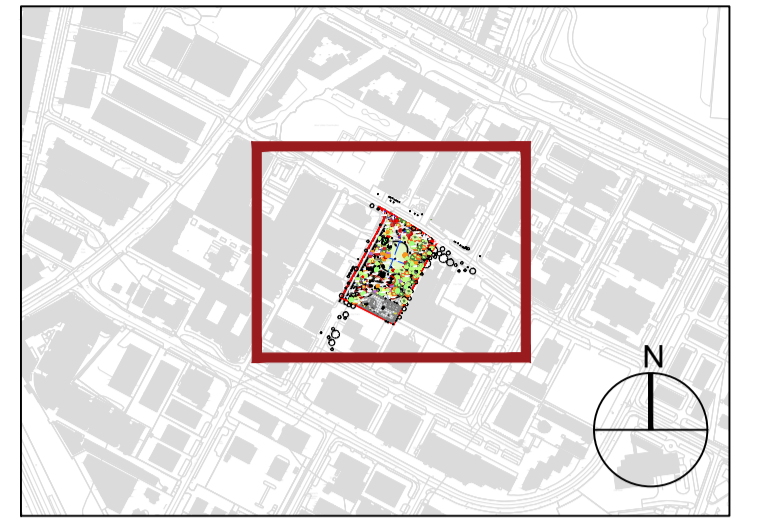

KEY PLAN



LEGEND

- LAWN AREA
- LANDSCAPE MIX P1
- LANDSCAPE MIX P2
- ORNAMENTAL GRASSES
- BLUFF GRAVEL FOOTPATH
- CRUSHED BARK NATURAL PATH
- SITE BOUNDARY
- PROPOSED LEVELS
- LOCATION OF SITE ENTRICE TID
- PEDESTRIAN SURFACE TYPE1 (LARGE FORMAT CONCRETE PAVING SLABS)
- PEDESTRIAN SURFACE TYPE2 (RECLAIMED BRICK/HEAVYLAGED)
- TARMAC STREET
- RAISED TARMAC PEDESTRIAN CROSSING
- RESIN BOUND BLUFF PLAY SURFACE
- PROPOSED BLUFF BLISTER TACTILE PAVING
- CORTEX STEEL EDGING
- URBAN FURNITURE AND PLAY ELEMENTS
- EXISTING TREE
- Stone Galvan Retaining Wall
- Large Canopy Parkland Tree
- Understorey Tree
- Curved Road
- Native Woodland Area

PLANNING DRAWINGS

Notes :

THIS DRAWING SHALL BE READ IN CONJUNCTION WITH ALL RELEVANT DESIGN TEAM AND SURVEYOR'S DRAWINGS, DETAILS AND SPECIFICATIONS.

ALL DIMENSIONS ARE IN MILLIMETRES. ALL LEVELS IN METRES. USE FIGURED DIMENSIONS ONLY. DO NOT SCALE OFF DRAWINGS.

WHERE DIMENSIONS ARE NOT GIVEN, DRAWINGS MUST NOT BE SCALED AND THE MATTER MUST BE REFERRED TO THE LANDSCAPE ARCHITECT. SIMILARLY IF THE DRAWINGS CONTAIN CONFLICTING DETAILS OR DIMENSIONS.

ALL DIMENSIONS MUST BE CHECKED ON SITE PRIOR TO CONSTRUCTION OR FABRICATION.

THE LANDSCAPE ARCHITECT MUST BE INFORMED, BY THE CONTRACTOR, OF ANY DISCREPANCIES BEFORE WORK PROCEEDS.

THIS DRAWING HAS NOT BEEN PREPARED FOR BCAR, BCMS OR DAC PURPOSES AND HAS NOT BEEN PREPARED TO DEMONSTRATE COMPLIANCE WITH THE BUILDING REGULATIONS.

THIS DRAWING IS COPYRIGHT OF URBAN AGENCY ARCHITECTS.

Revision :	Date :	Description :
c	06.02.2026	
b	09.01.2026	
a	12.12.2025	

Drawing Title : Proposed Site Layout Plan	
Drawing No. : 2503-UAA-ZZ-XX-DR-A-PP-0101	Rev. : C
Date : 06.02.2026	Scale : 1:500@A1
Drawn by : RM	Checked by : AG
Project Title : Sandford Civic Park	Job No. : 2503

URBAN AGENCY

29-31 Williams St S
Dublin, D02 EF22
Ireland
T: +353 1 672 5907
E: dublin@urban-agency.com

© THIS DRAWING IS COPYRIGHT. DO NOT SCALE. USE FIGURED DIMENSIONS ONLY.

