
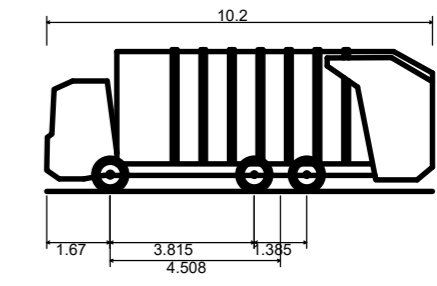


**GENERAL NOTES:**

1. REFER TO ARCHITECTS DRAWINGS FOR ALL SITE & APPLICATION BOUNDARIES
2. THIS DRAWING IS TO BE READ IN CONJUNCTION WITH ALL OTHER RELEVANT ENGINEER'S DRAWINGS AND SPECIFICATIONS
3. USE FIGURED DIMENSIONS ONLY. DO NOT SCALE
4. REFER TO SURVEY DRAWINGS FOR EXISTING SERVICES LAYOUTS AND MANHOLE INFORMATION

**SWEPT PATH LEGEND**

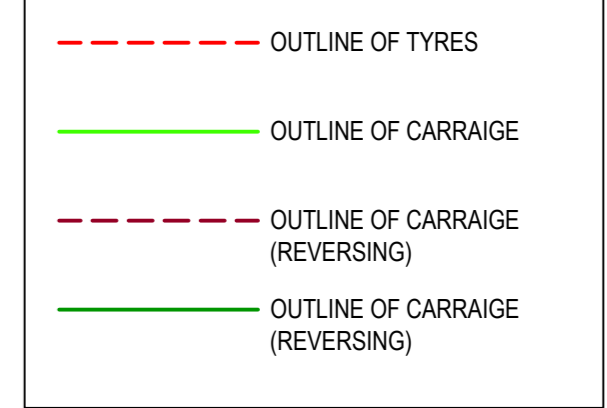

Phoenix 2 Duo (P2-12W with Elite 6x4 chassis)  
 Overall Length 10.200m  
 Overall Width 2.530m  
 Overall Body Height 3.751m  
 Min Body Ground Clearance 0.304m  
 Track Width 2.500m  
 Lock-to-lock time 4.00s  
 Curb to Curb Turning Radius 7.800m

**VEHICLE DETAILS**



**PROPOSED REFUSE VEHICLE TRACKING  
 SIDE STREETS ONTO CORRIG ROAD**  
 SCALE 1:250

**ISSUED FOR PLANNING**

S2.P02	ISSUED FOR PLANNING	12.02.2026	CW	AL
S2.P01	DRAFT ISSUE	23.01.2026	CW	AL
Rev.	Note	Date	Drawn	Check

<b>DONNACHADH O'BRIEN</b> & ASSOCIATES CONSULTING ENGINEERS	UNIT 5C ELM HOUSE MILLENNIUM PARK NAAS CO. KILDARE	PHONE +353 45 954 042 INFO@DOBRIEN-ENGINEERS.IE WWW.DOBRIEN-ENGINEERS.IE
	Client: DUN LAOGHAIRE RATHDOWN COUNTY COUNCIL	

Project: PROPOSED CIVIC PARK  
 SANDYFORD, DUBLIN, CO. DUBLIN

Drawing Title: PROPOSED AUTOTRACKS - REFUSE VEHICLE

Drawn By: AK	Checked By: AL	Approved By: AL	Date: JAN 2026	Scale: 1:250	Sheet Size: A1
Project Number: DOBA2511	Drawing Number: 2511-DOB-XX-SI-DR-C-0701	Status Code: S2	Rev Number: P02		