



File Name: R:24 Projects\24404- Druids Glen Road - Phase 3, Cherrywood\001 GEN\3D Drawing\24404-BTL-CW-XX-DR-CR-00100_EPO Plan.dwg

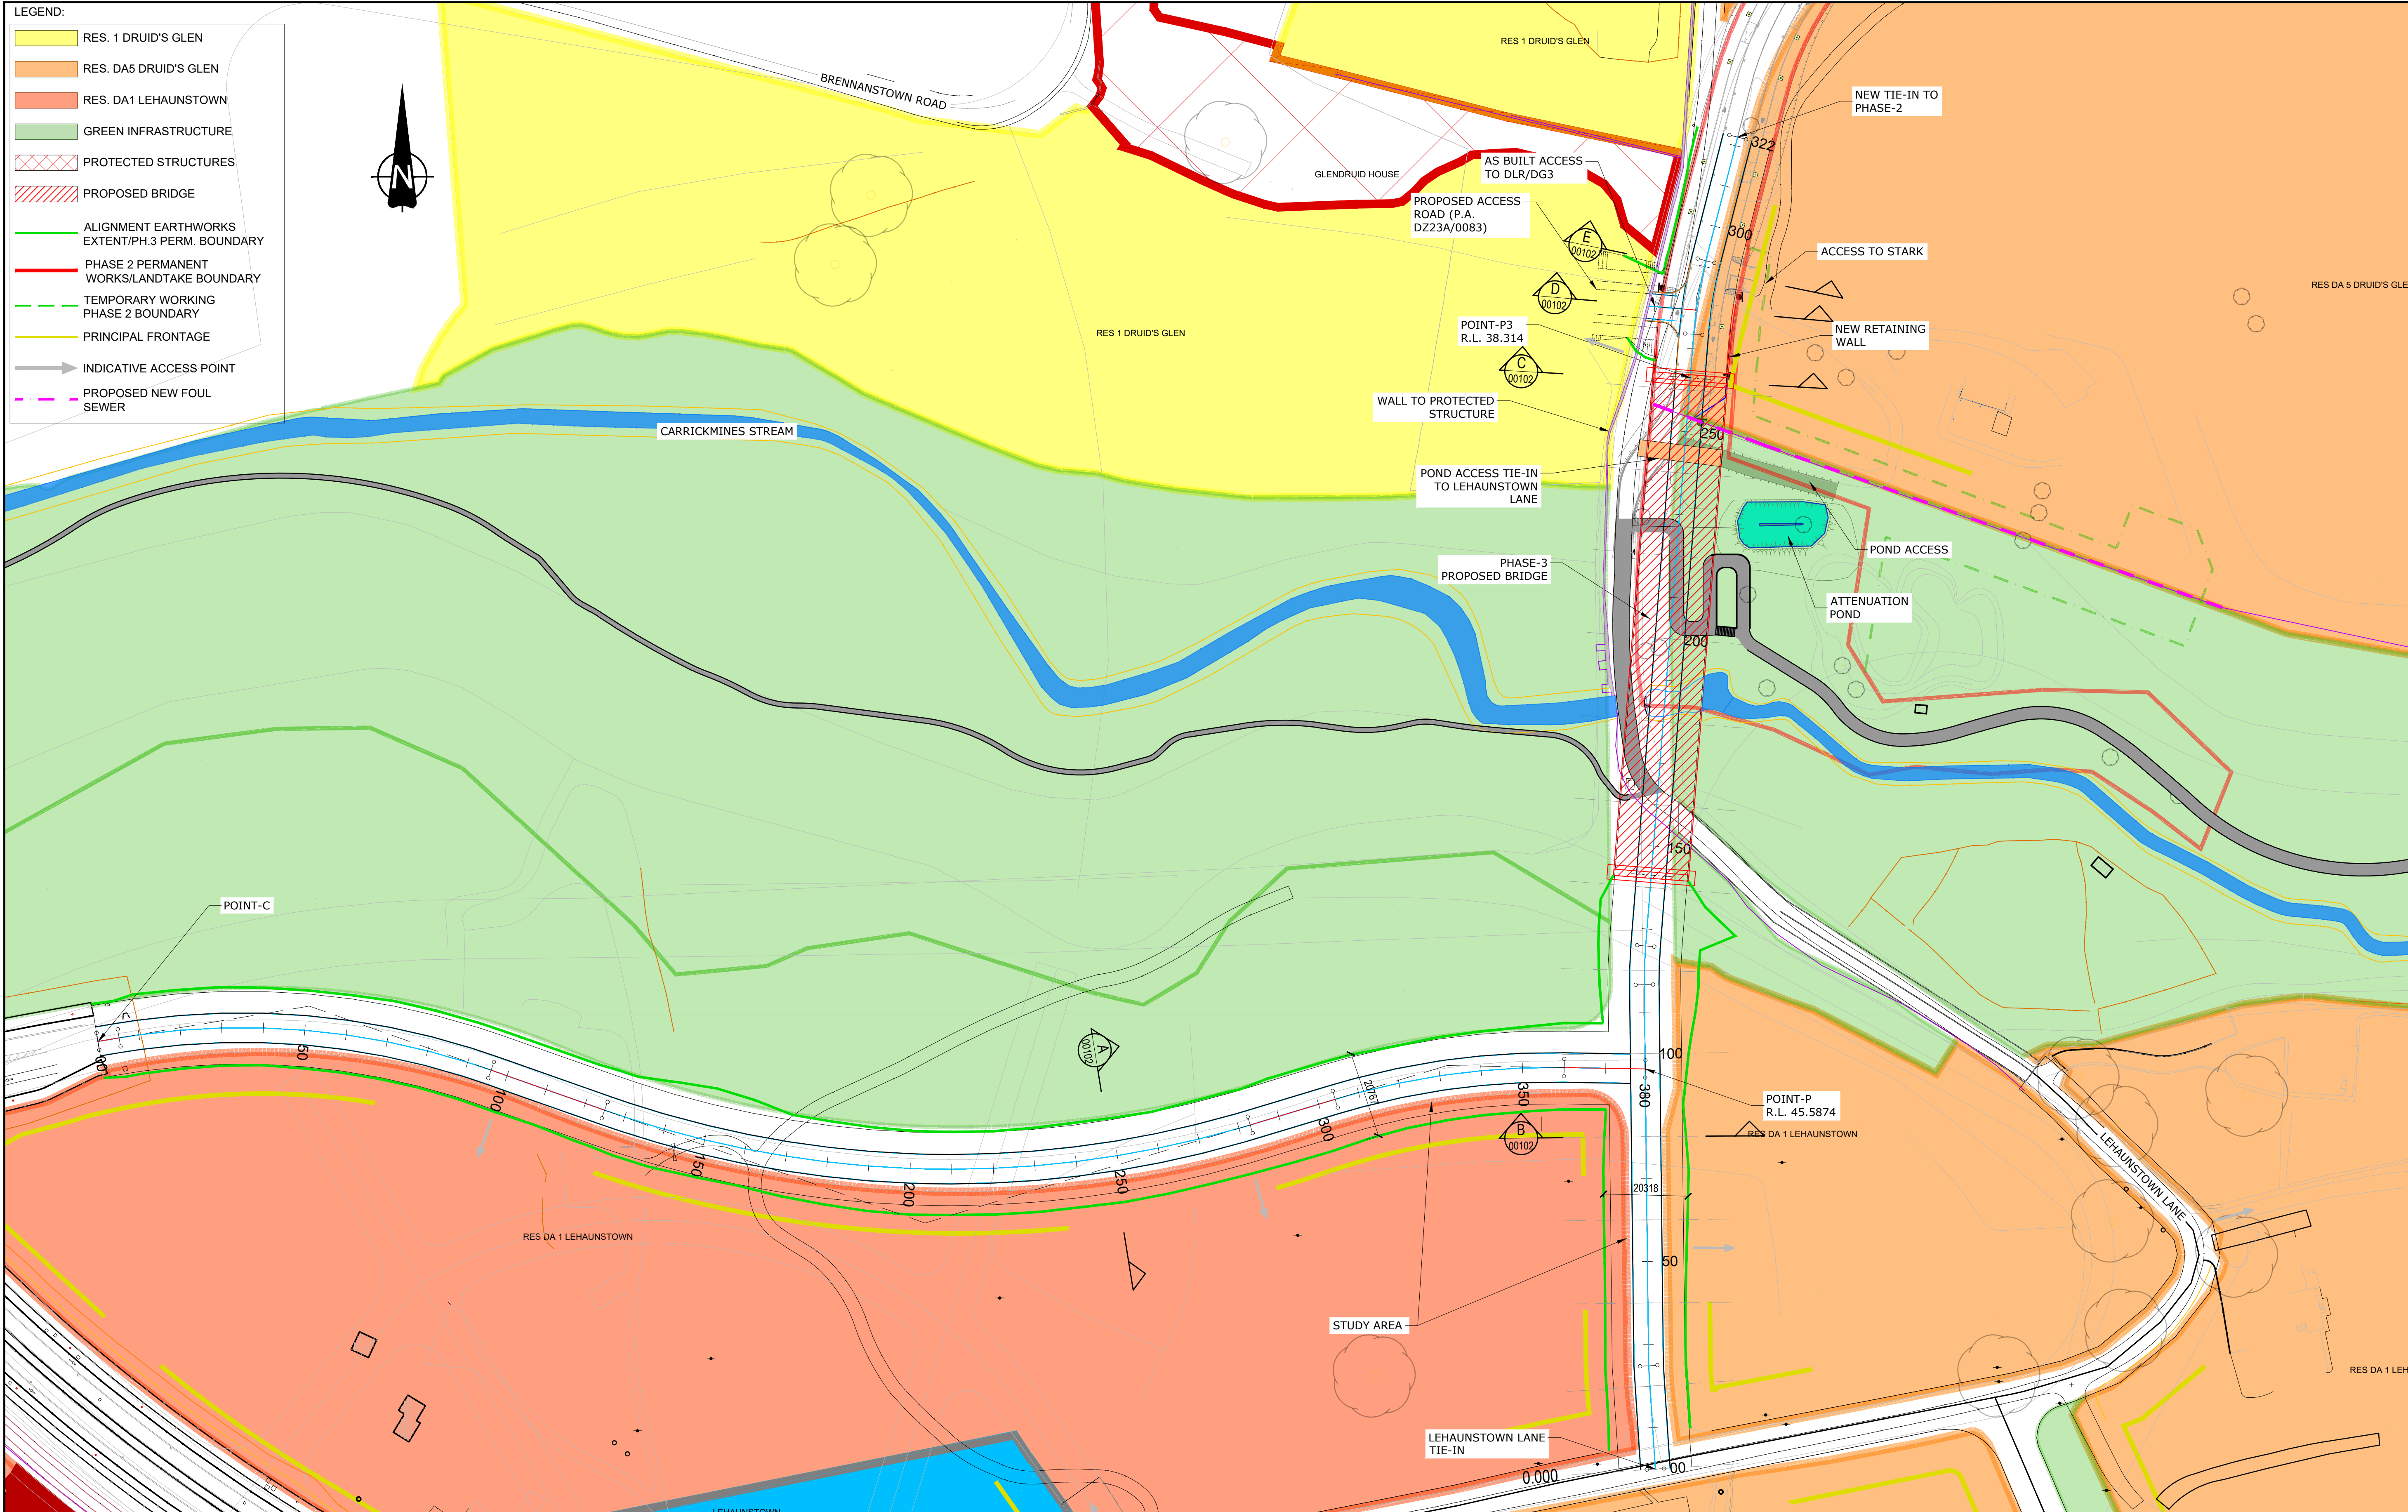


Rev.	Date	Drawn	Description	Chk'd	Appr.
P01	10.10.24	WS	ISSUED FOR REVIEW	MB	WL


Project Title: DRUIDS GLEN ROAD - PHASE 3, CHERRYWOOD		Status:
Drawing Title: EMERGING PREFERRED ALIGNMENT OPTION PLAN LAYOUT		S3
Designed: MB	Drawing No.	Rev: P01
Drawn: KM	24404-BTL-CW-XX-DR-CR-00100	
Approved: WL	Scale at A1: 1:750	
Checked: MM	Date: 22.08.24	

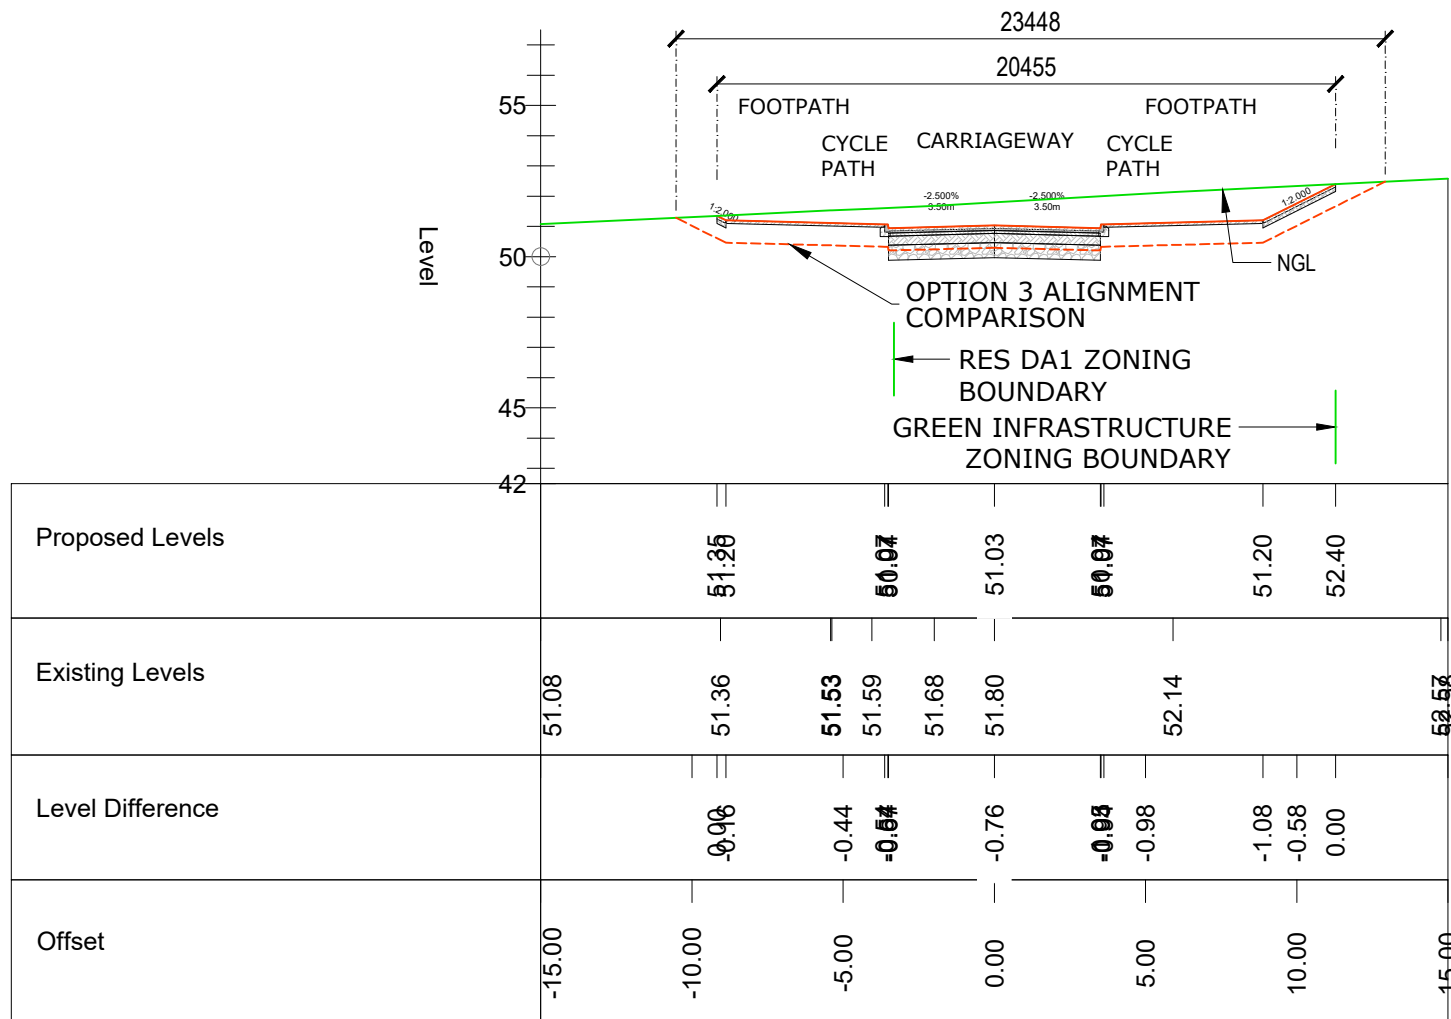


SECTION A - C-P LINK Ch. 250.000

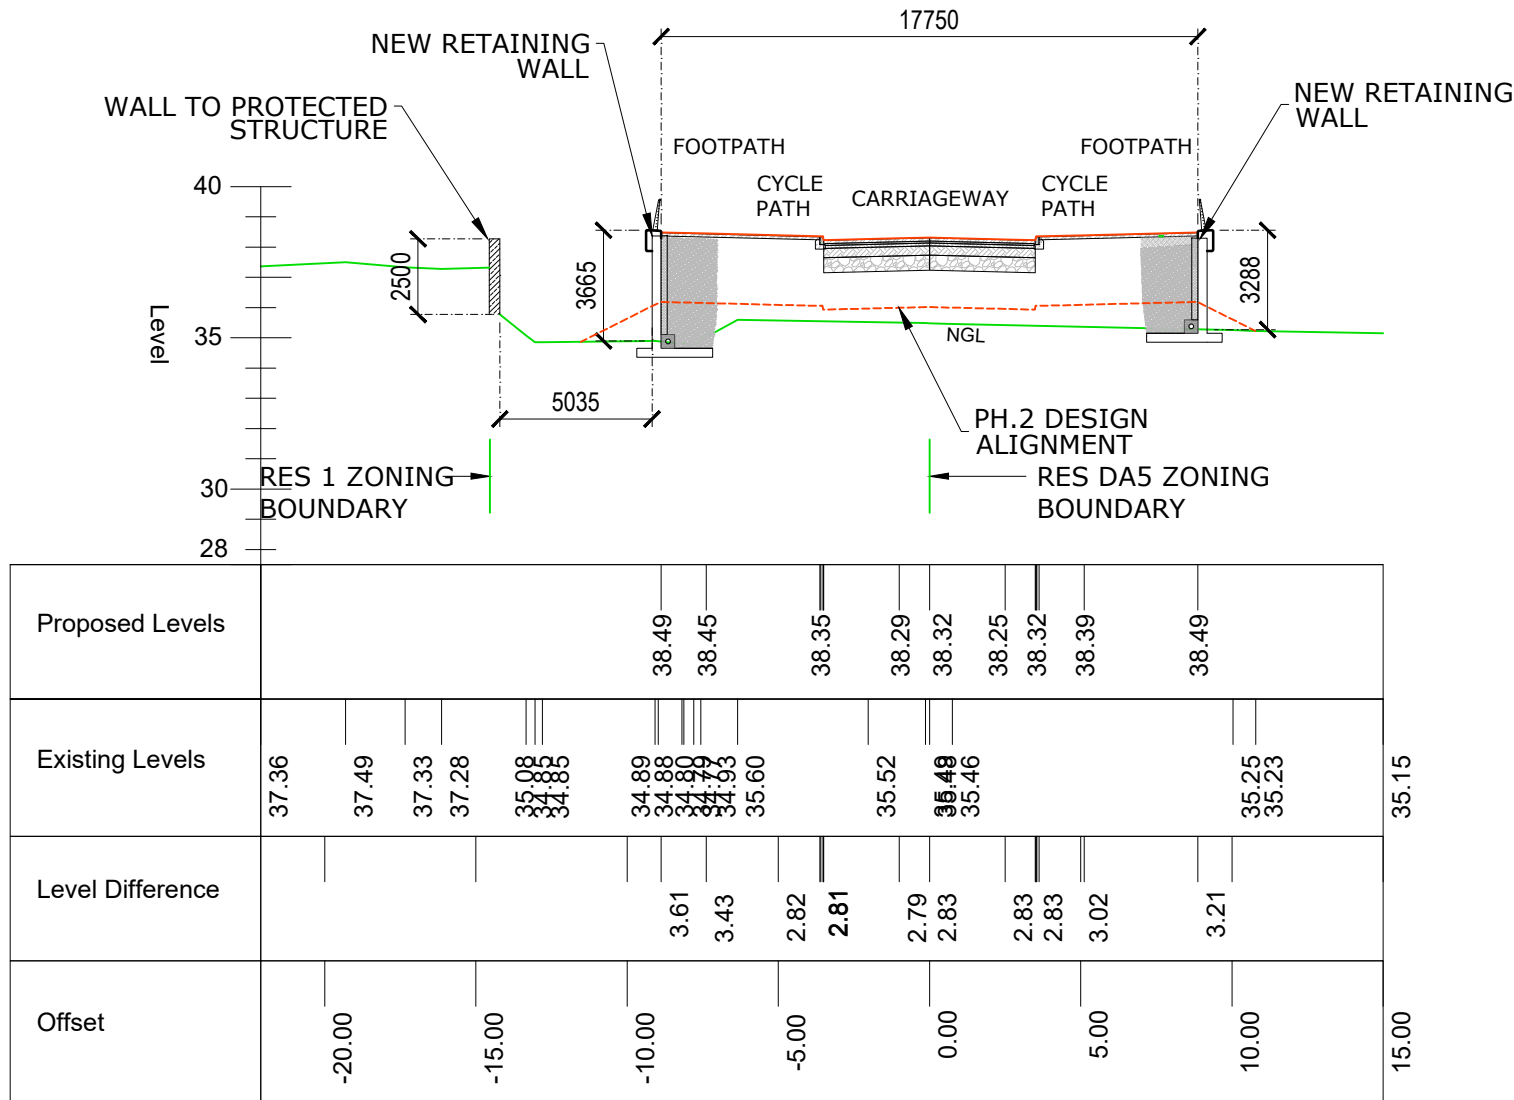


SECTION C - BRIDGE NORTH ABUTMENT

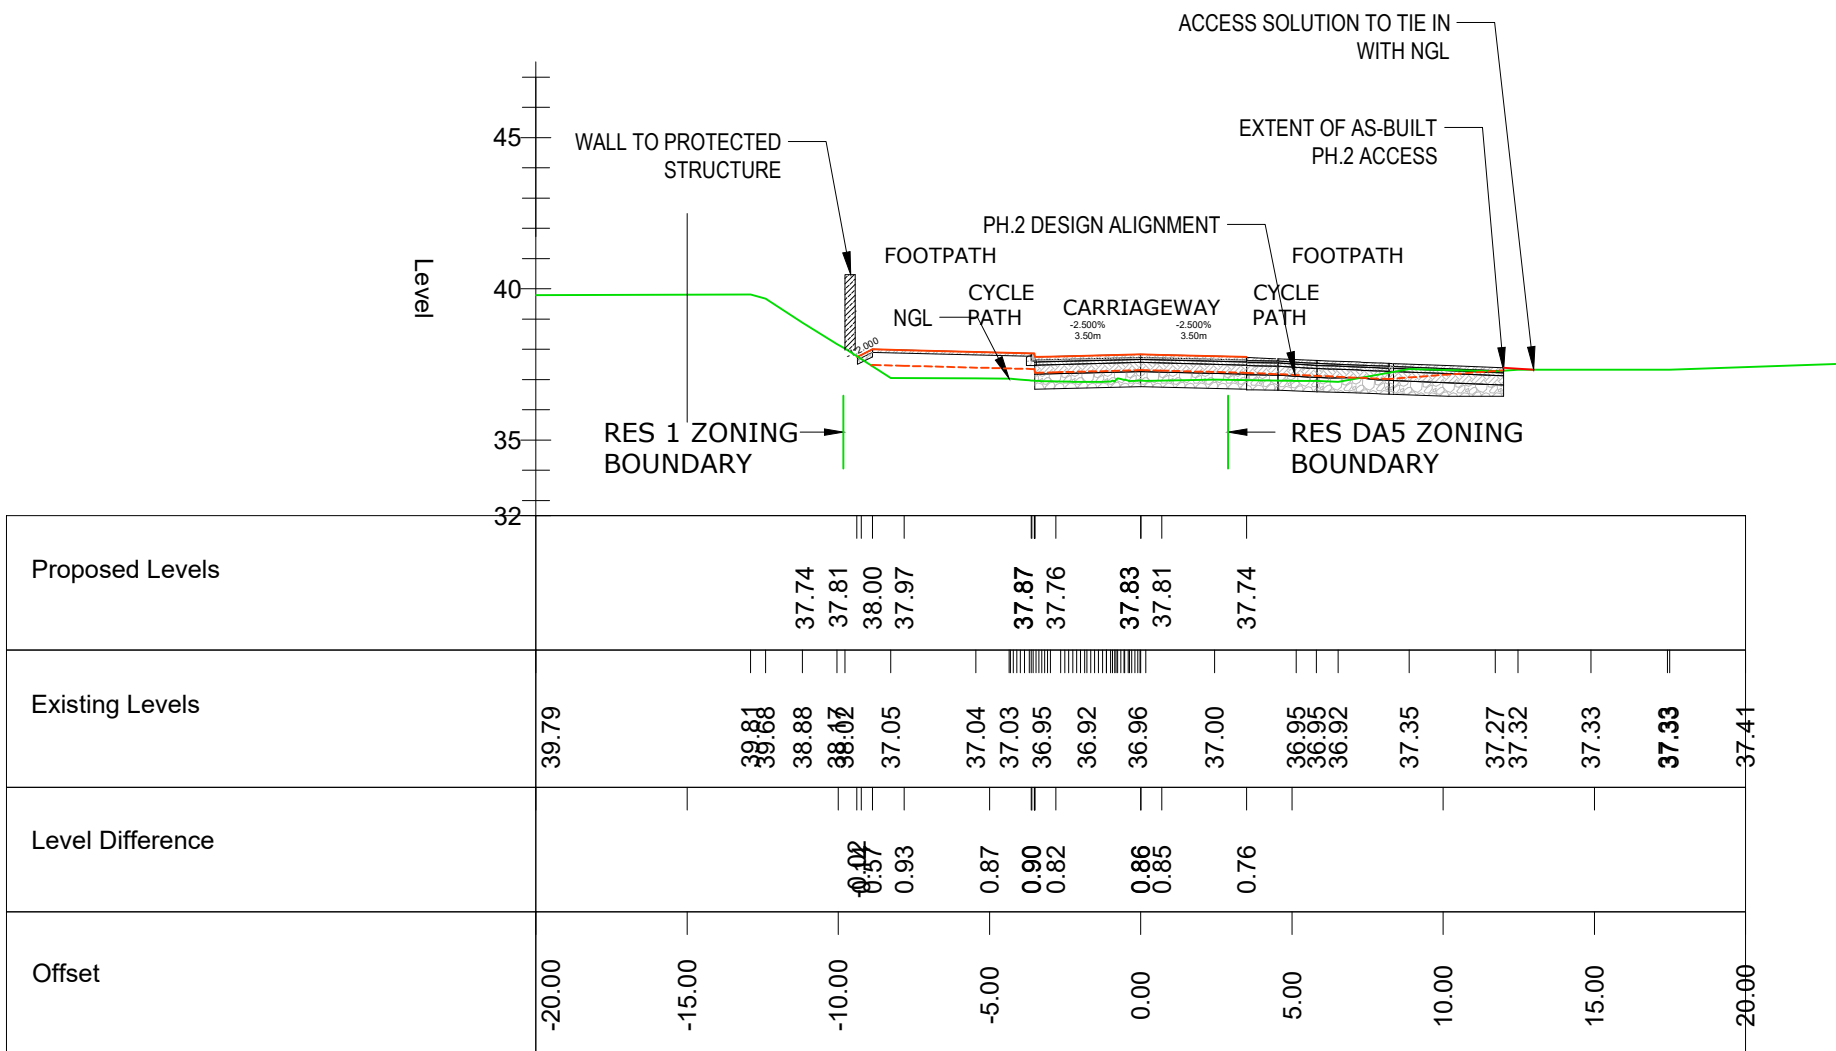


SECTION E - RHS ACCESS (Stark Lands)

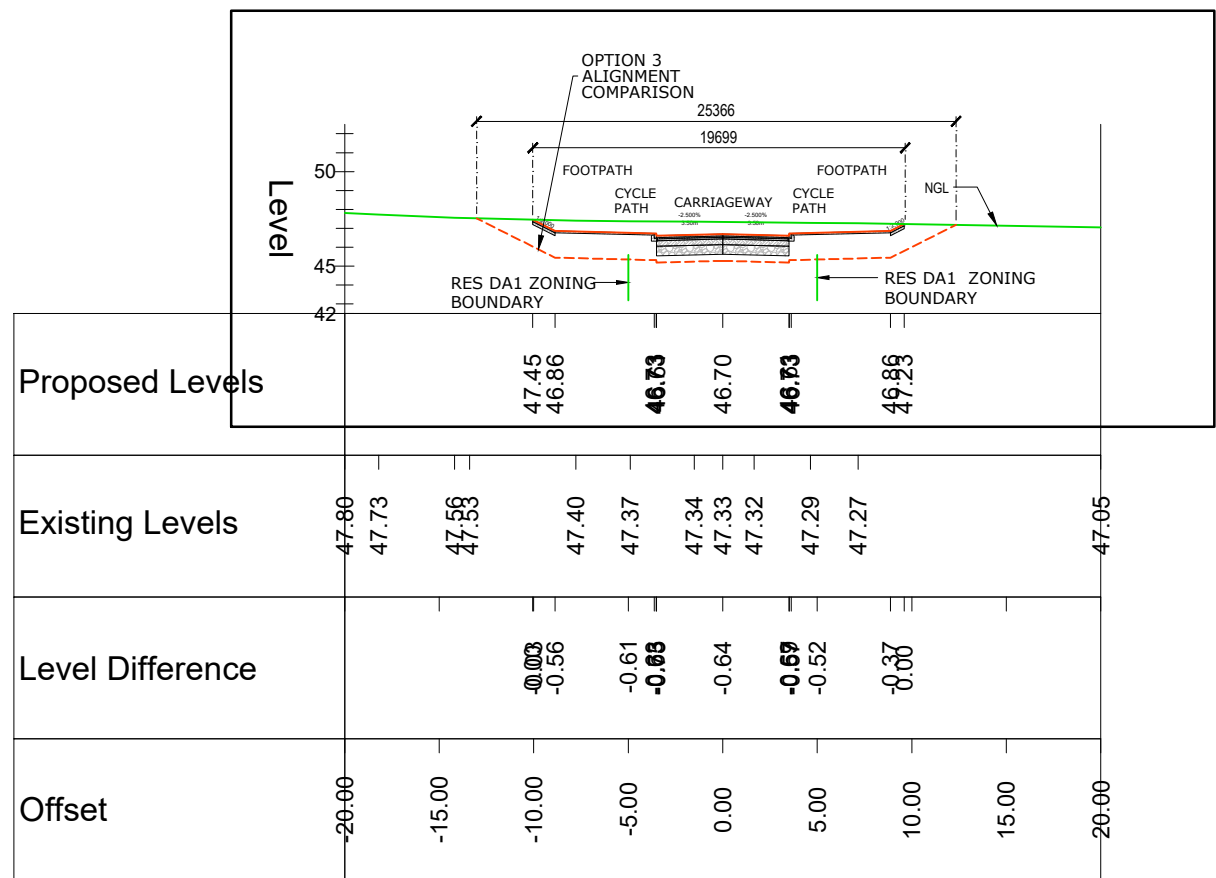

SECTION B - SOUTH TIE-IN - P Chainage 80.000

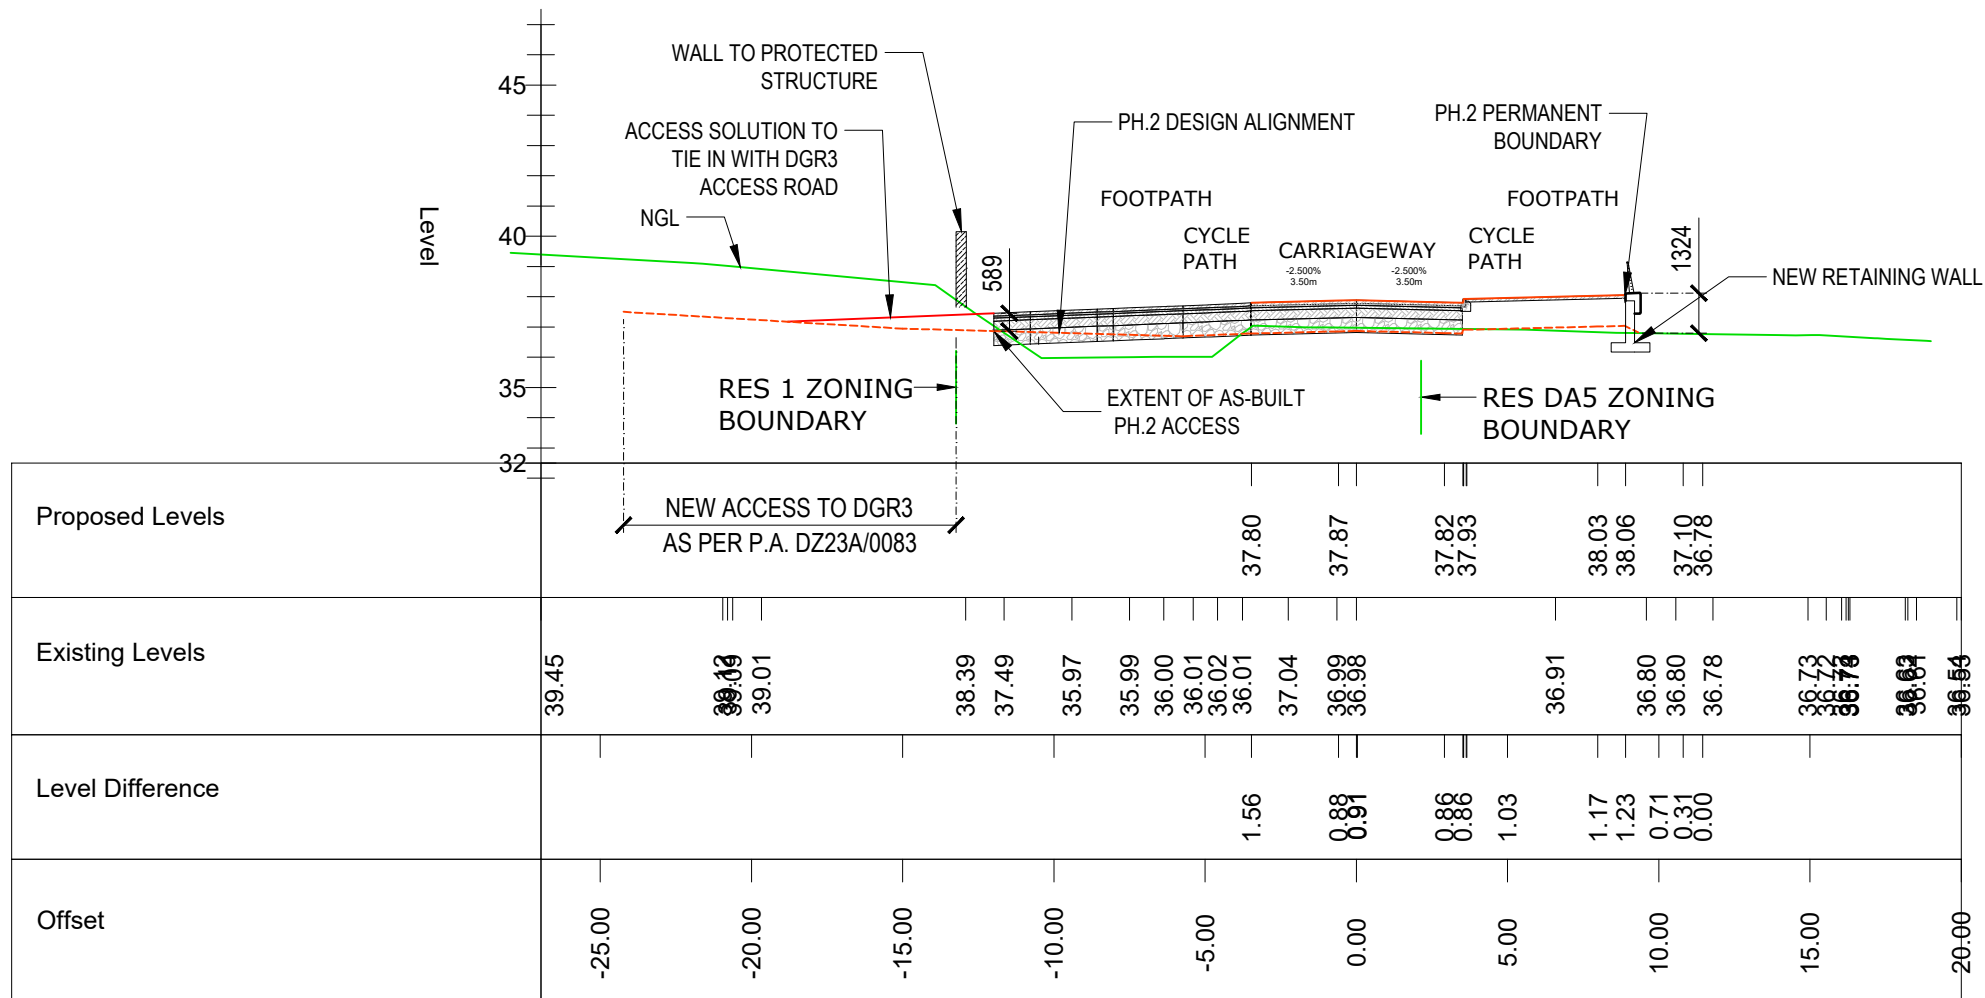

SECTION D - LHS ACCESS (DLR)

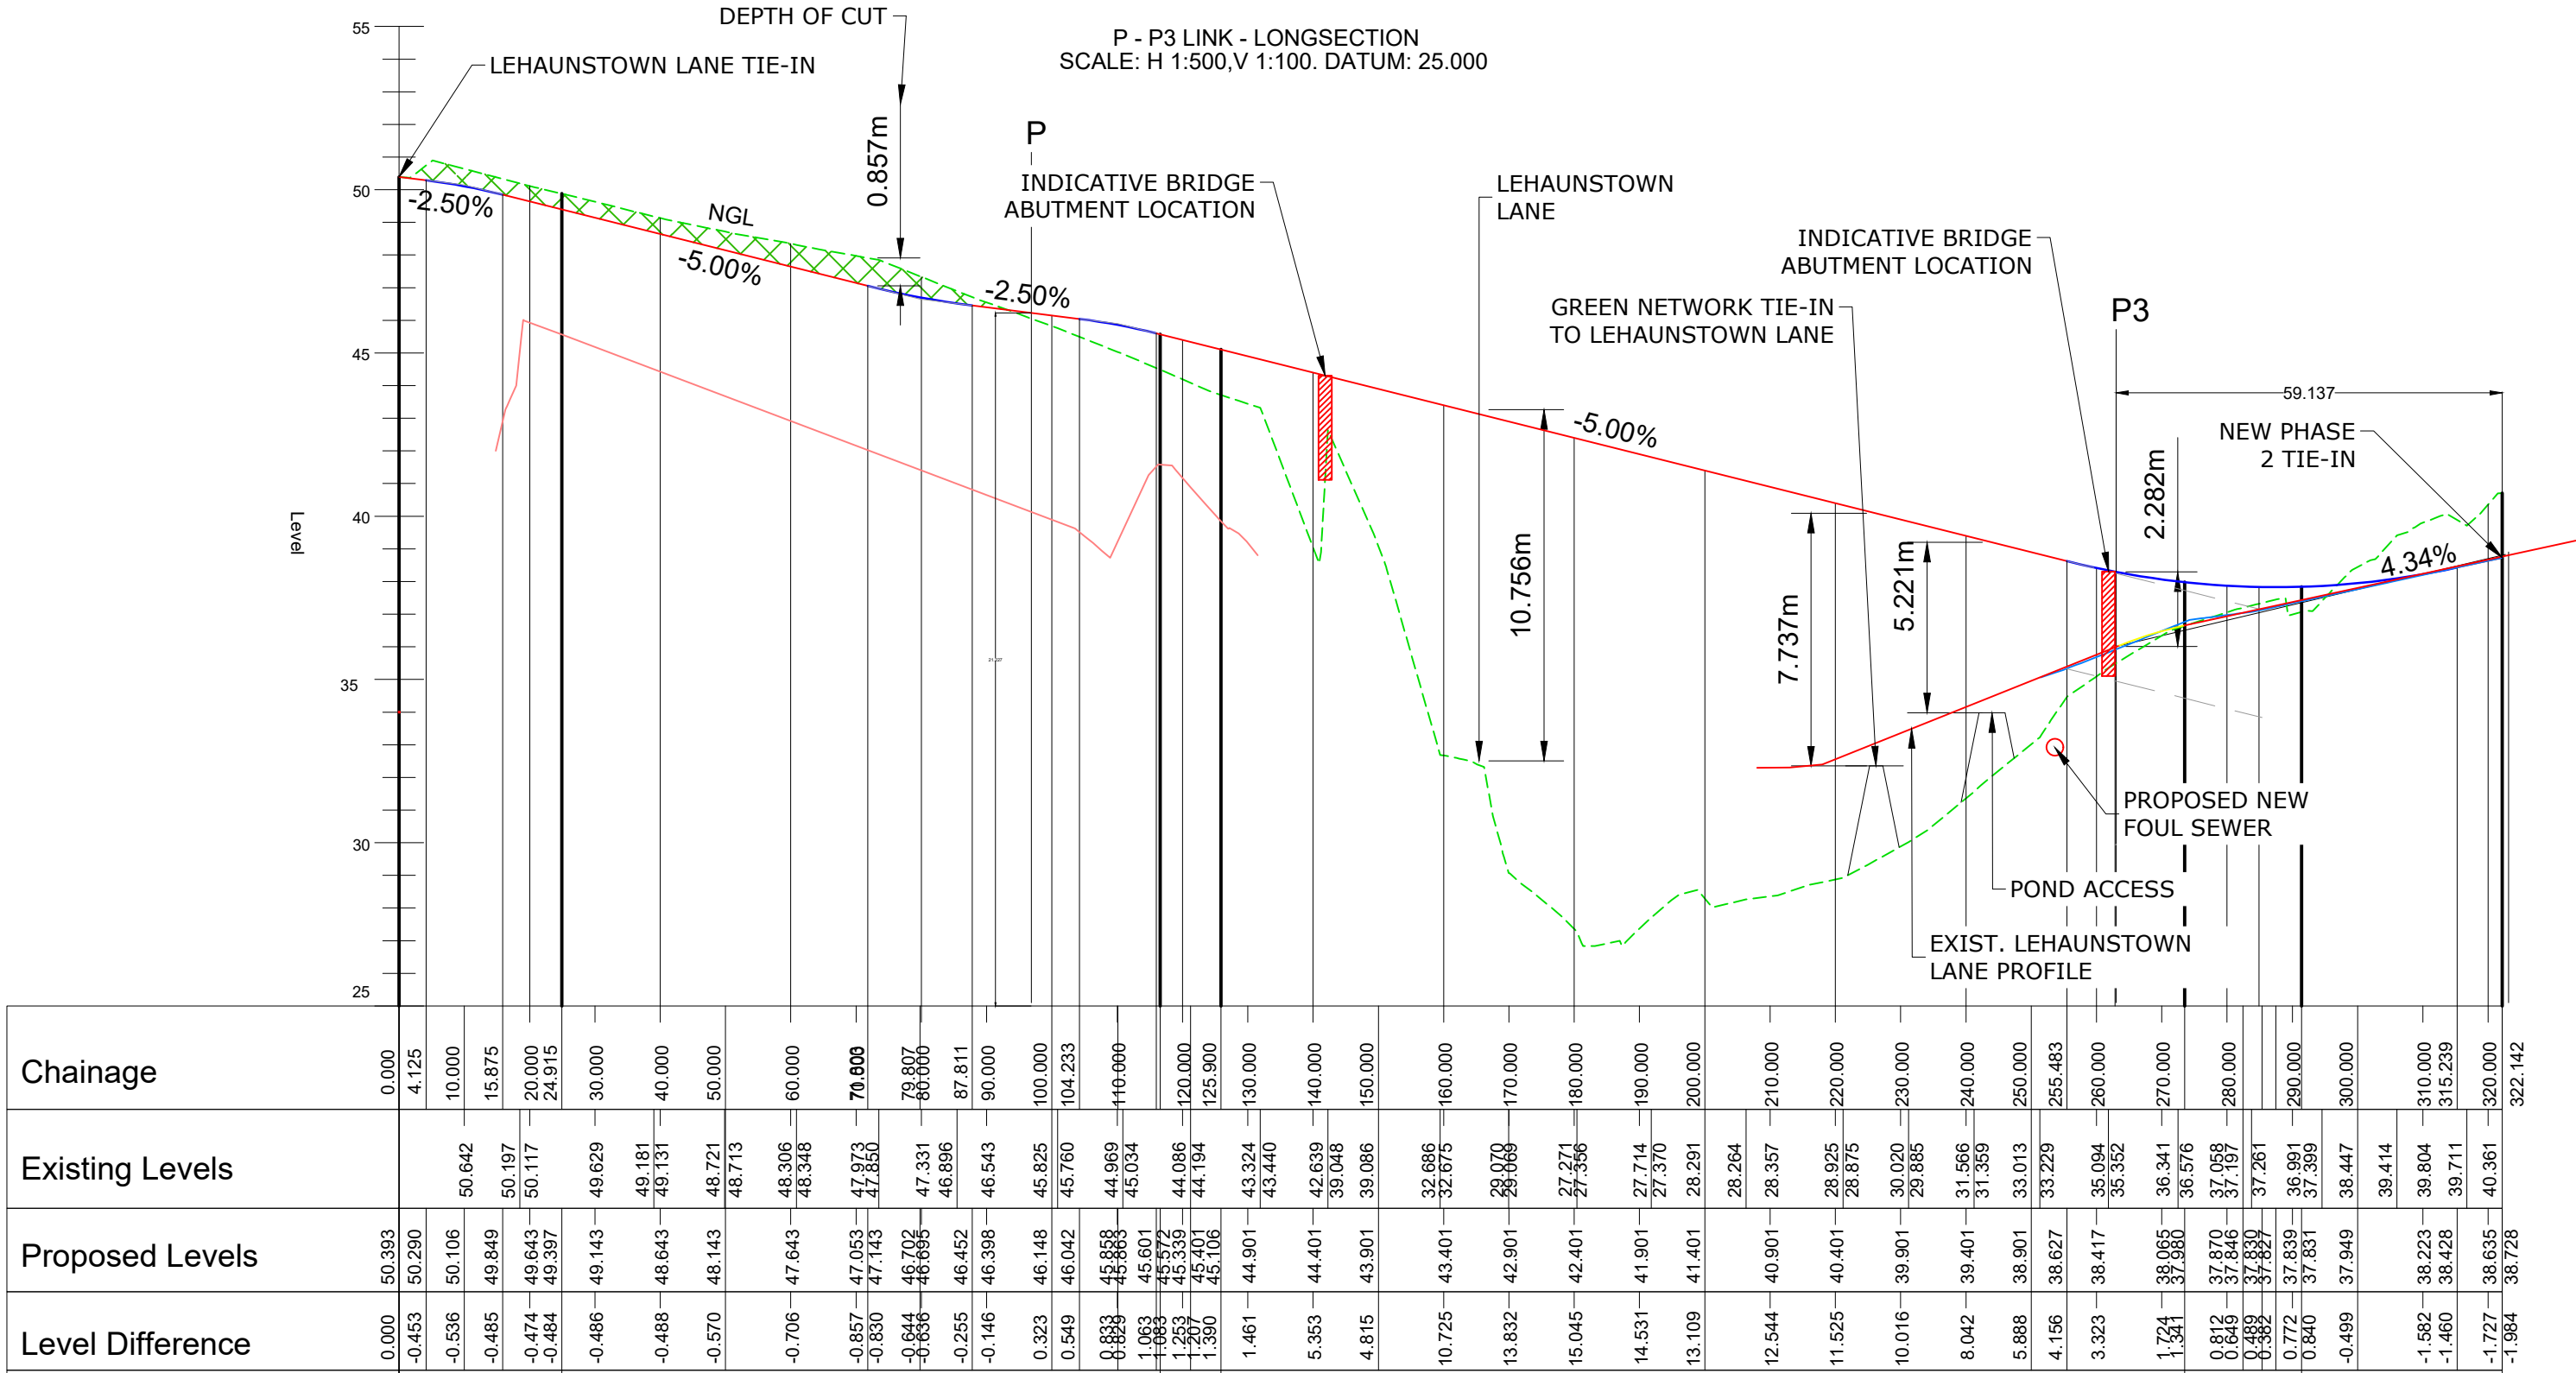

C - P LINK - LONGSECTION
SCALE: H 1:500,V 1:100. DATUM: 25.000

