
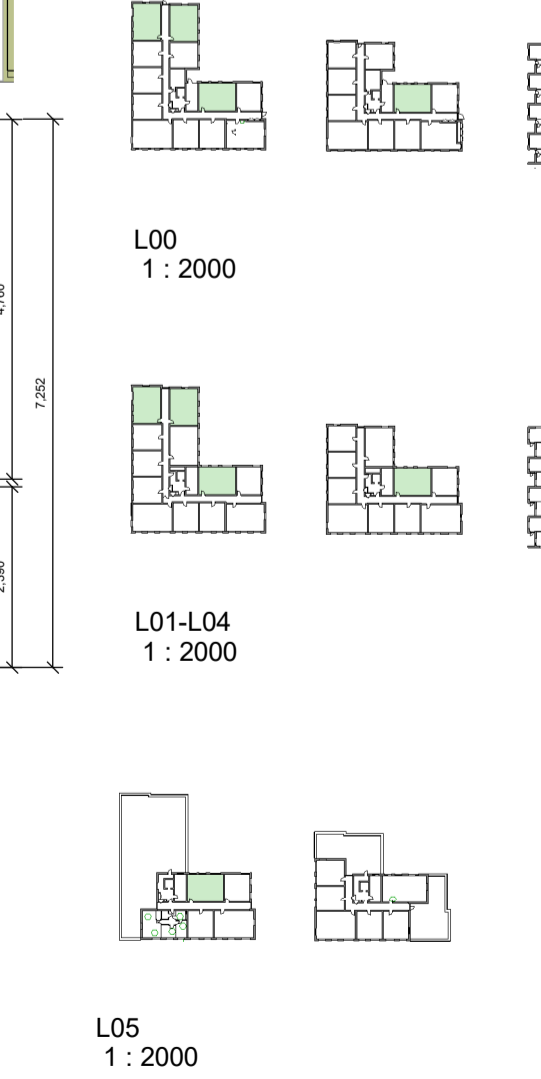
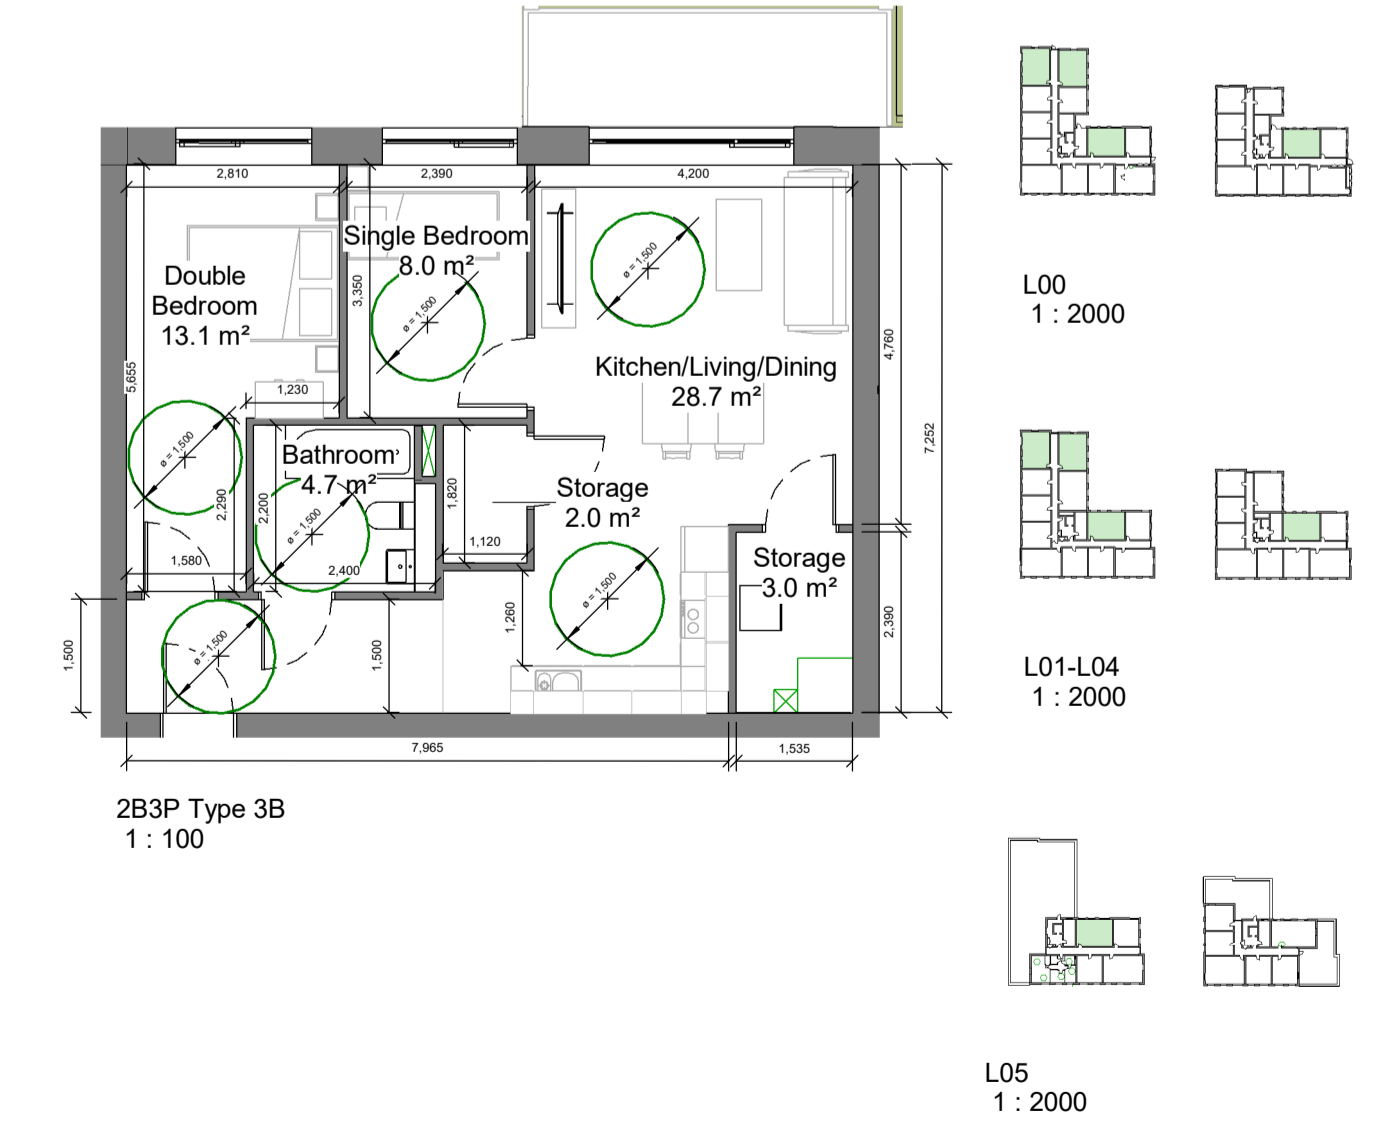
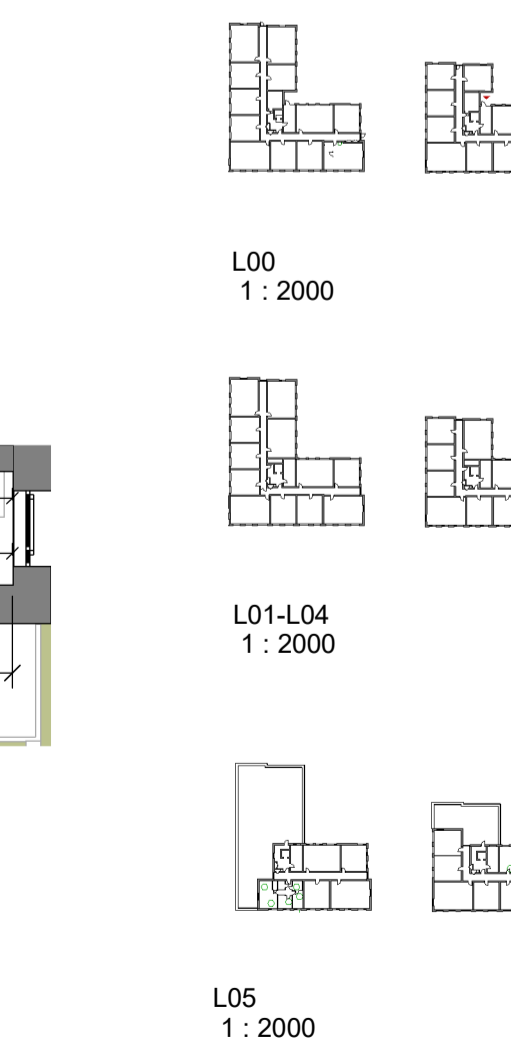
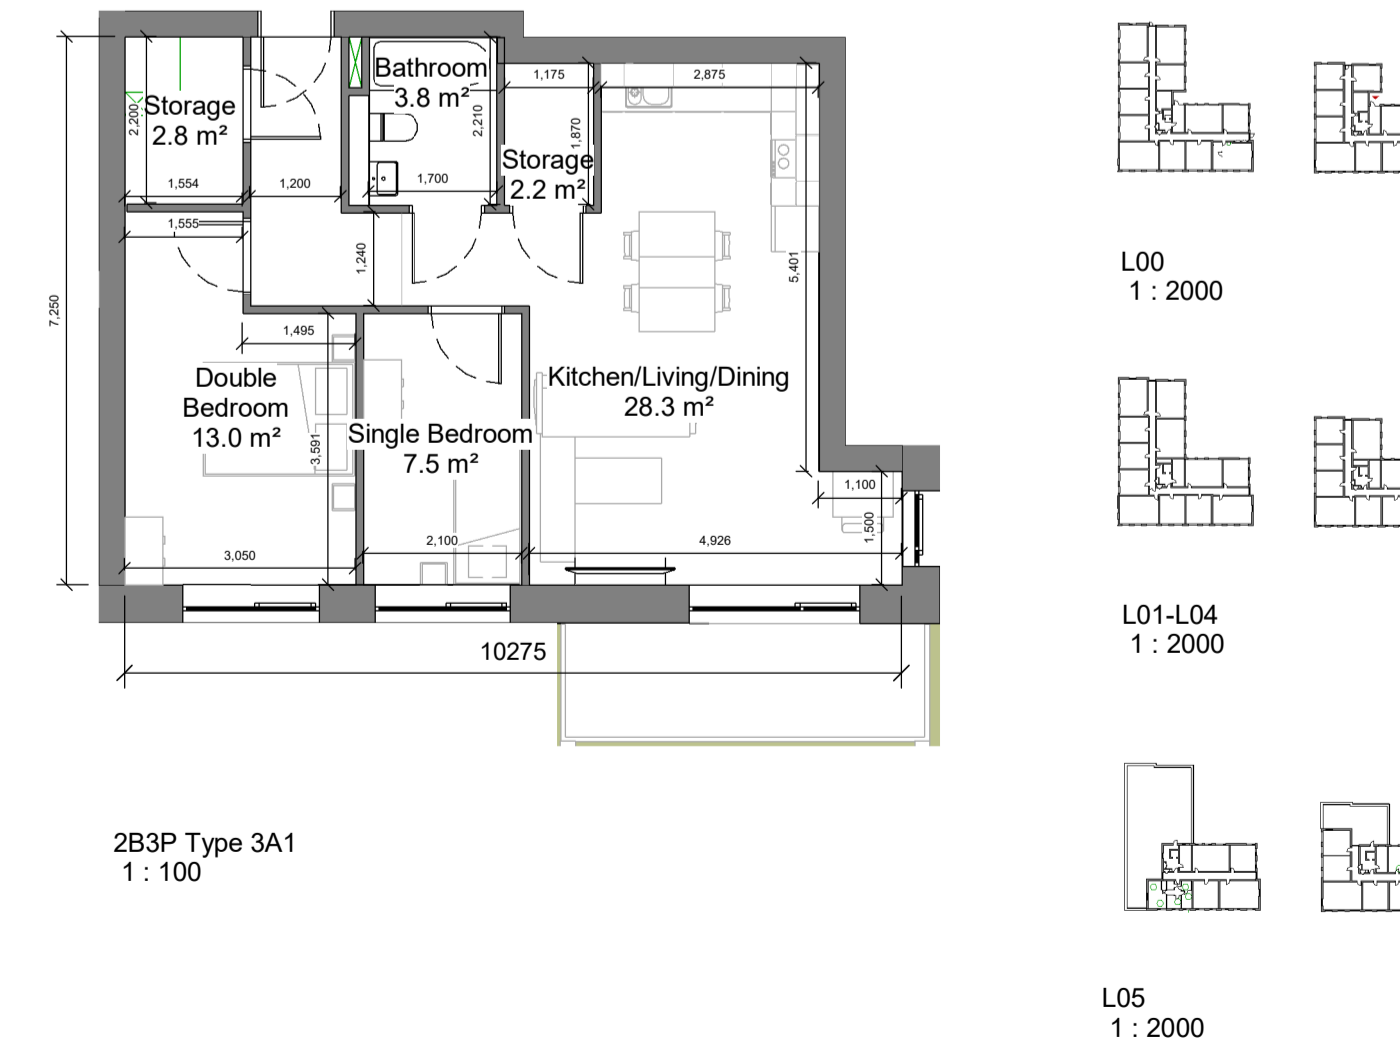
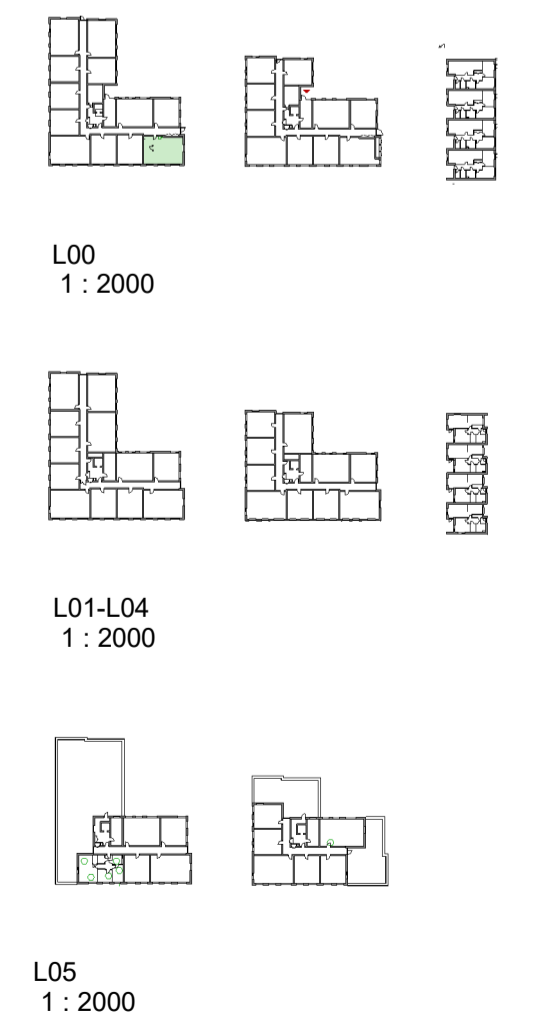
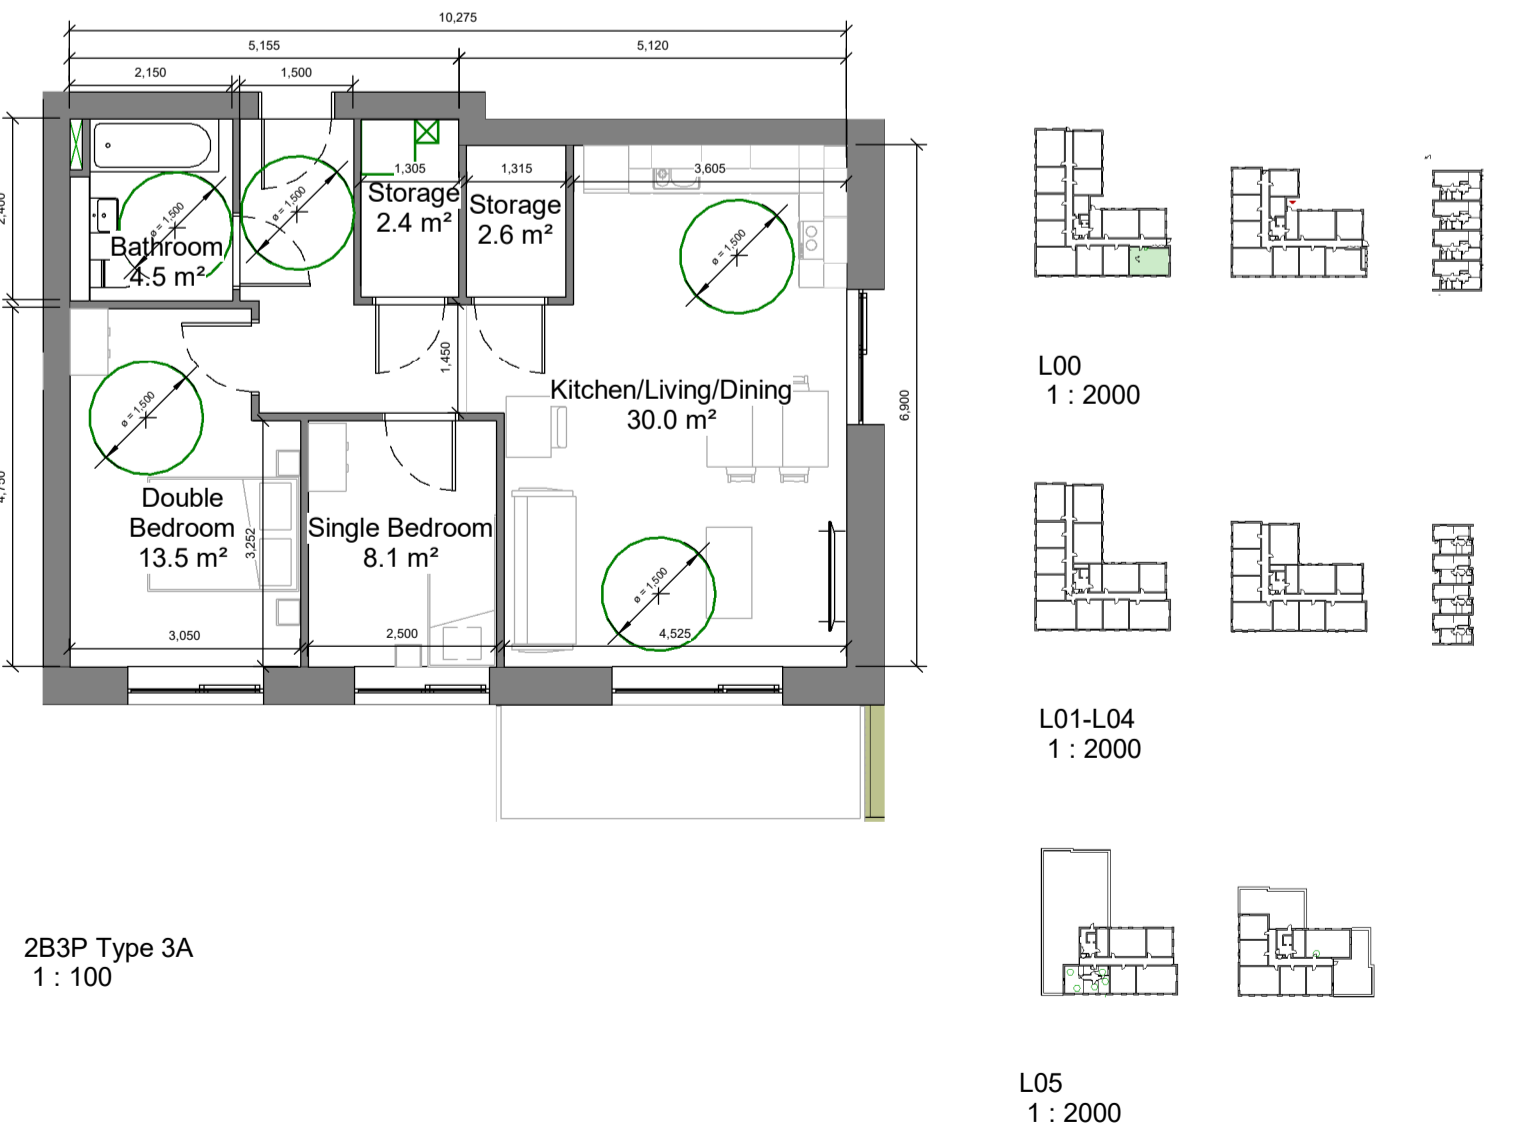
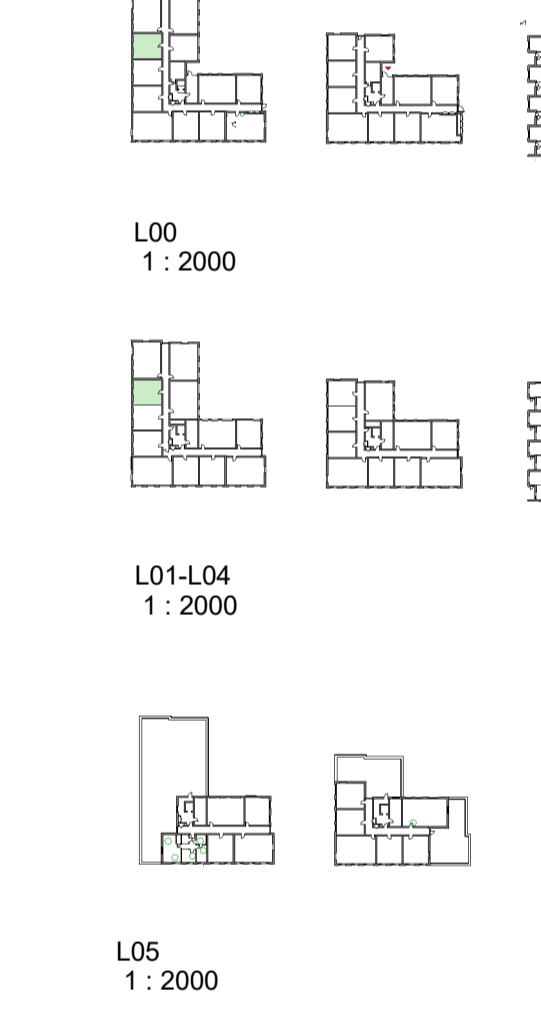
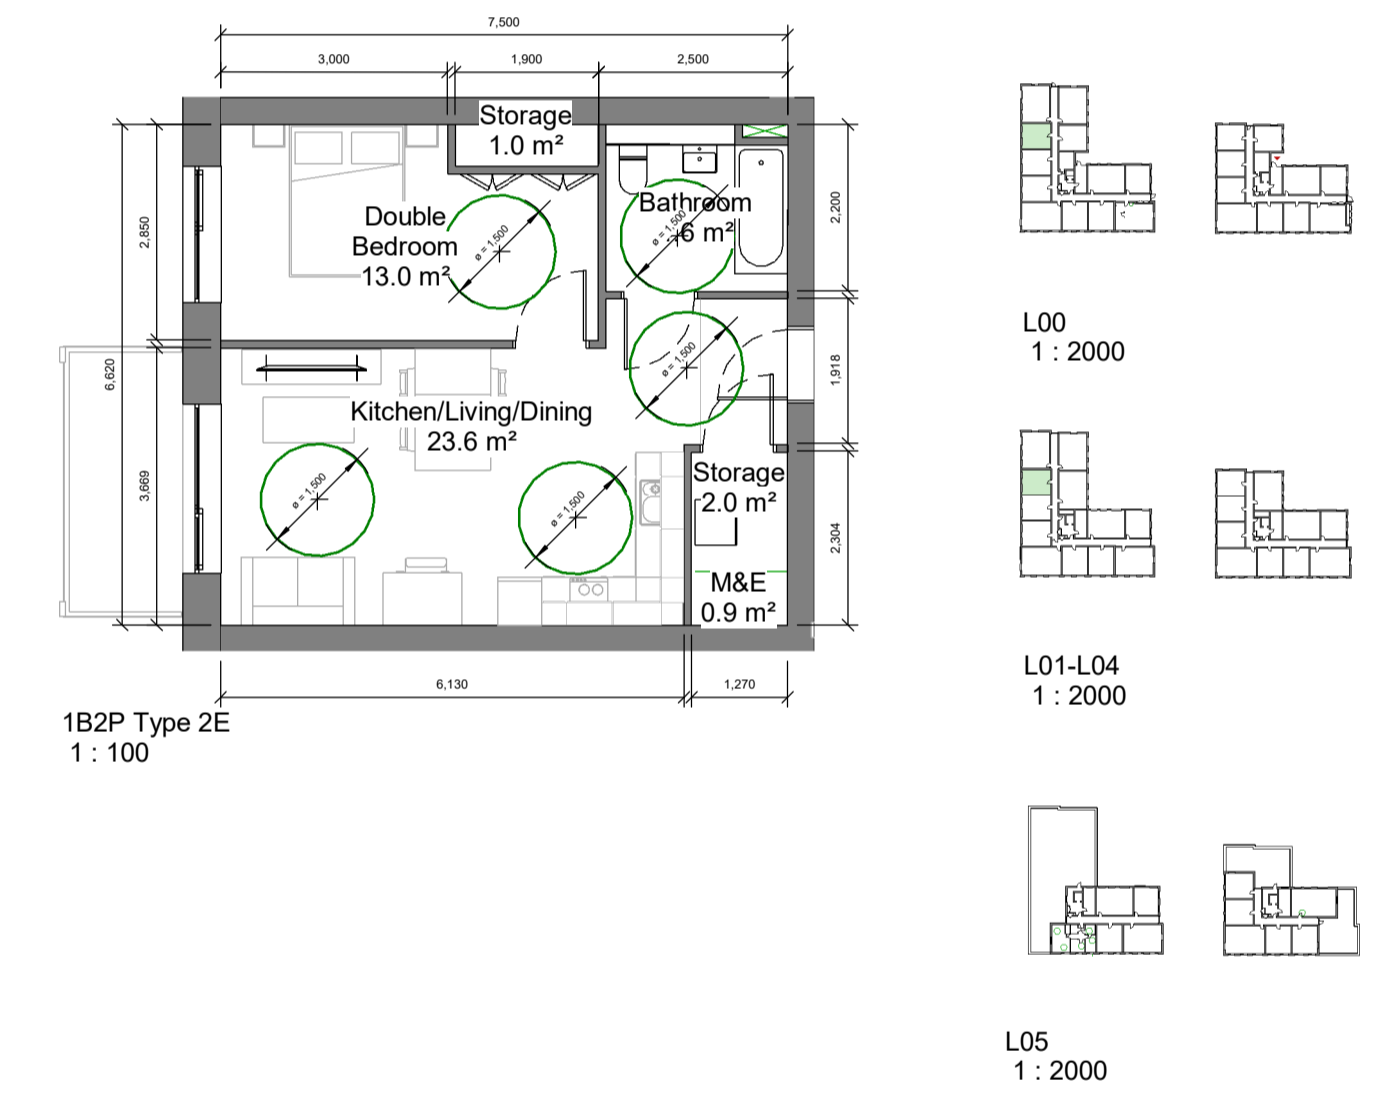
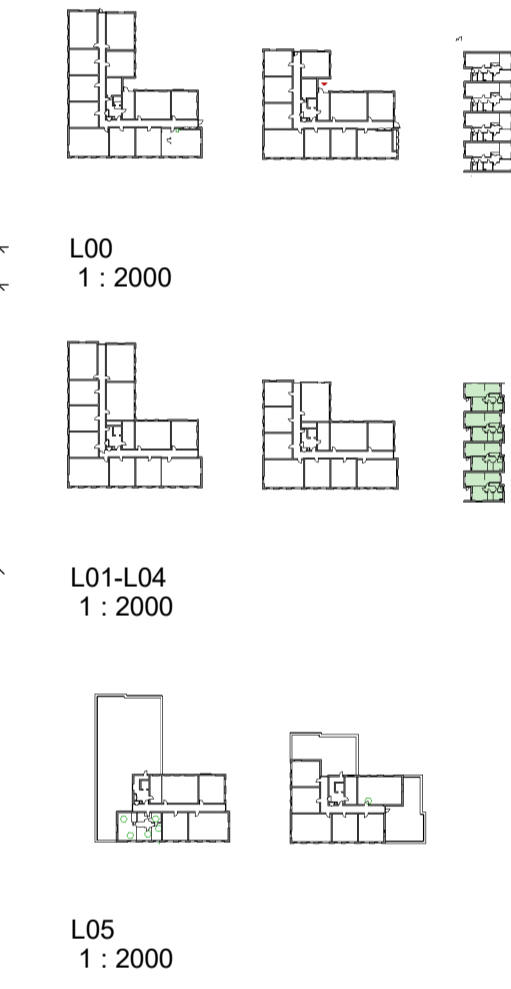
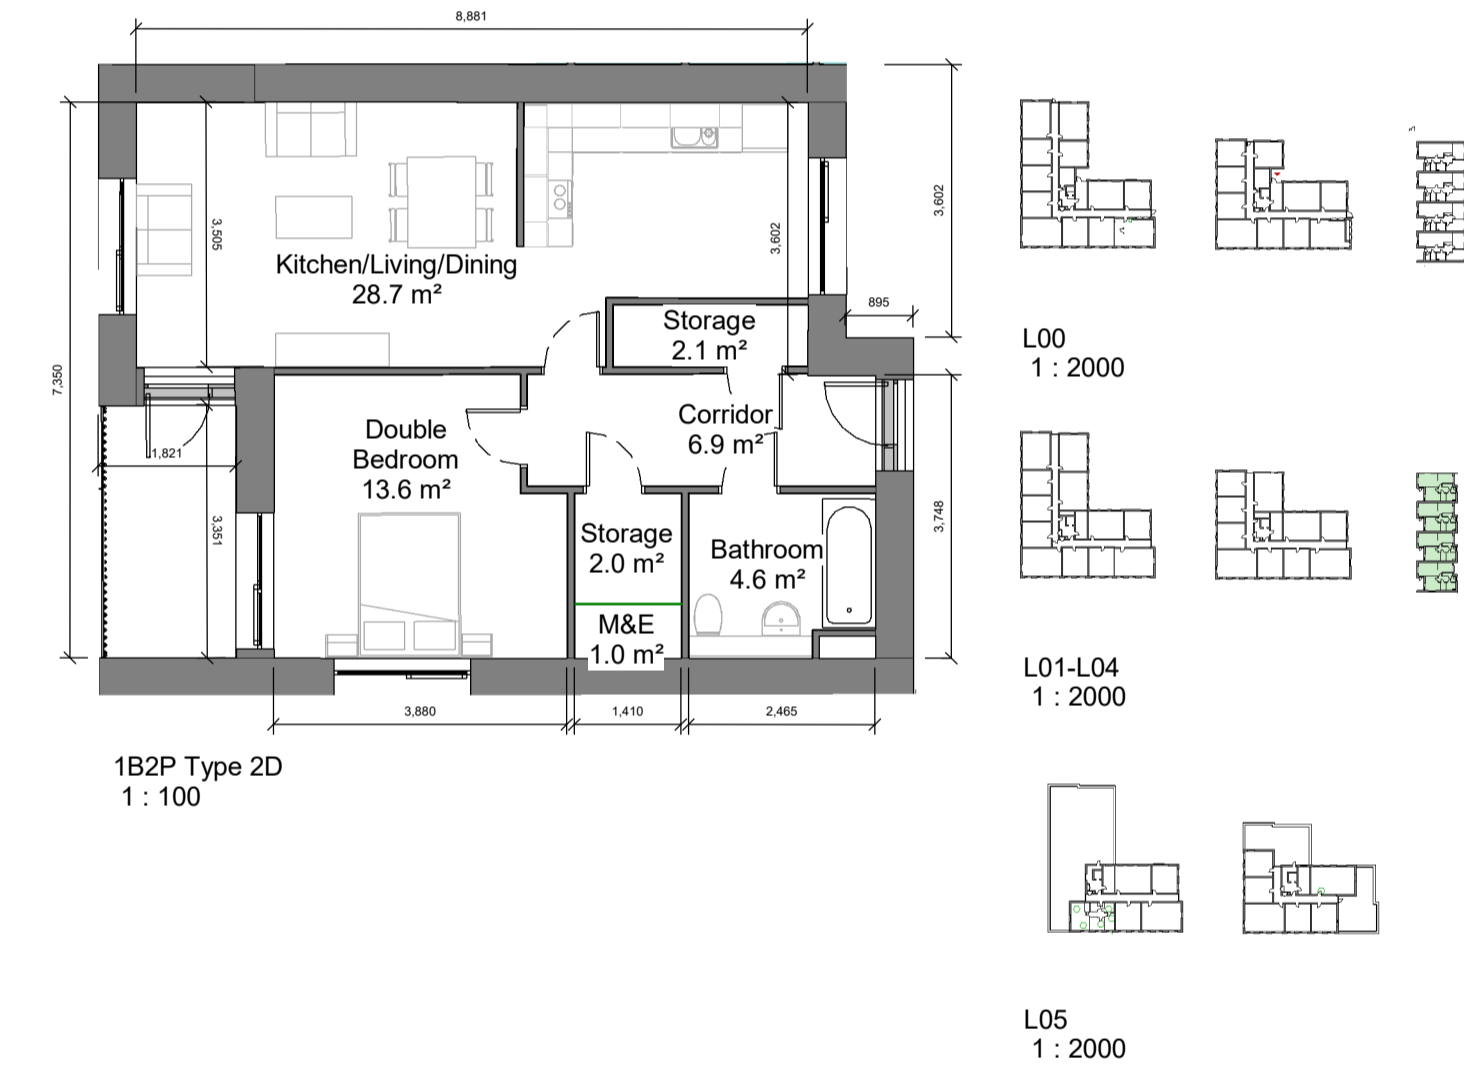
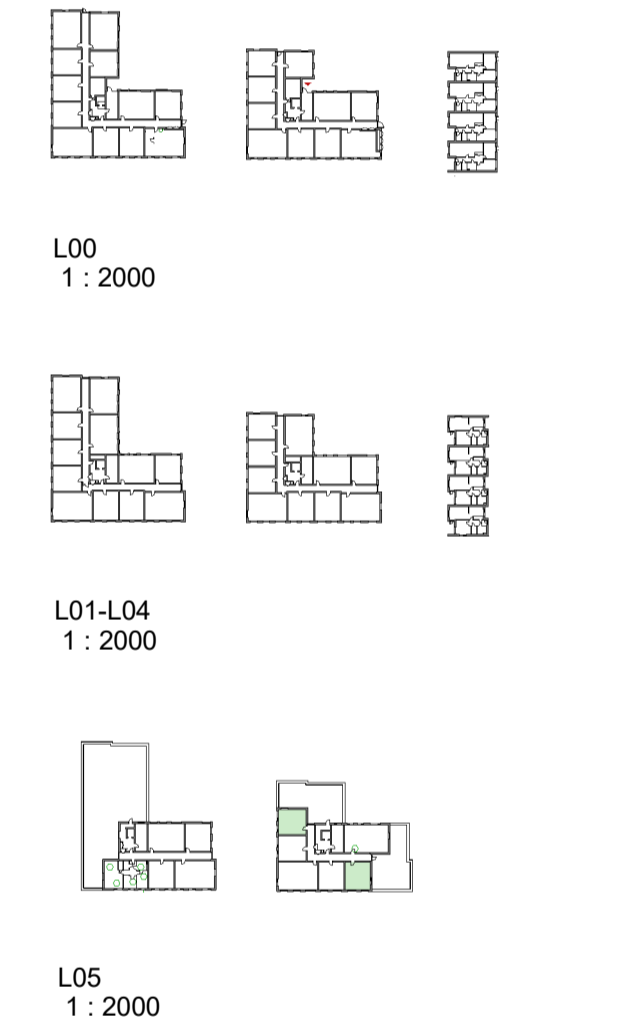
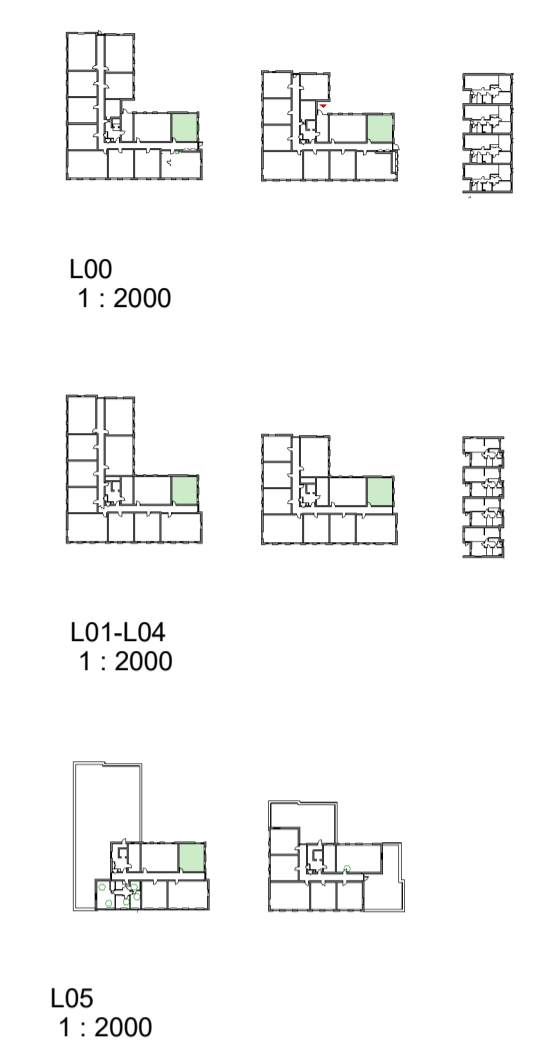
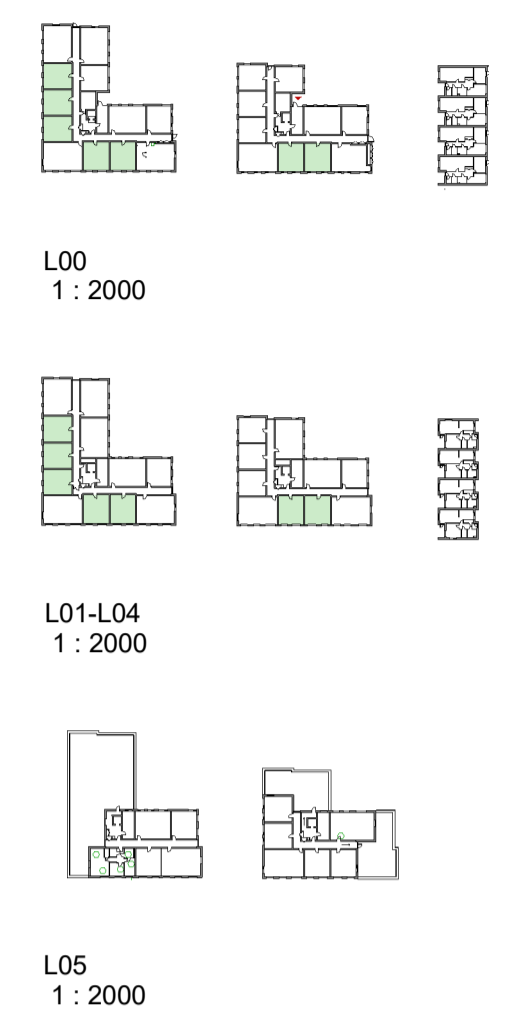
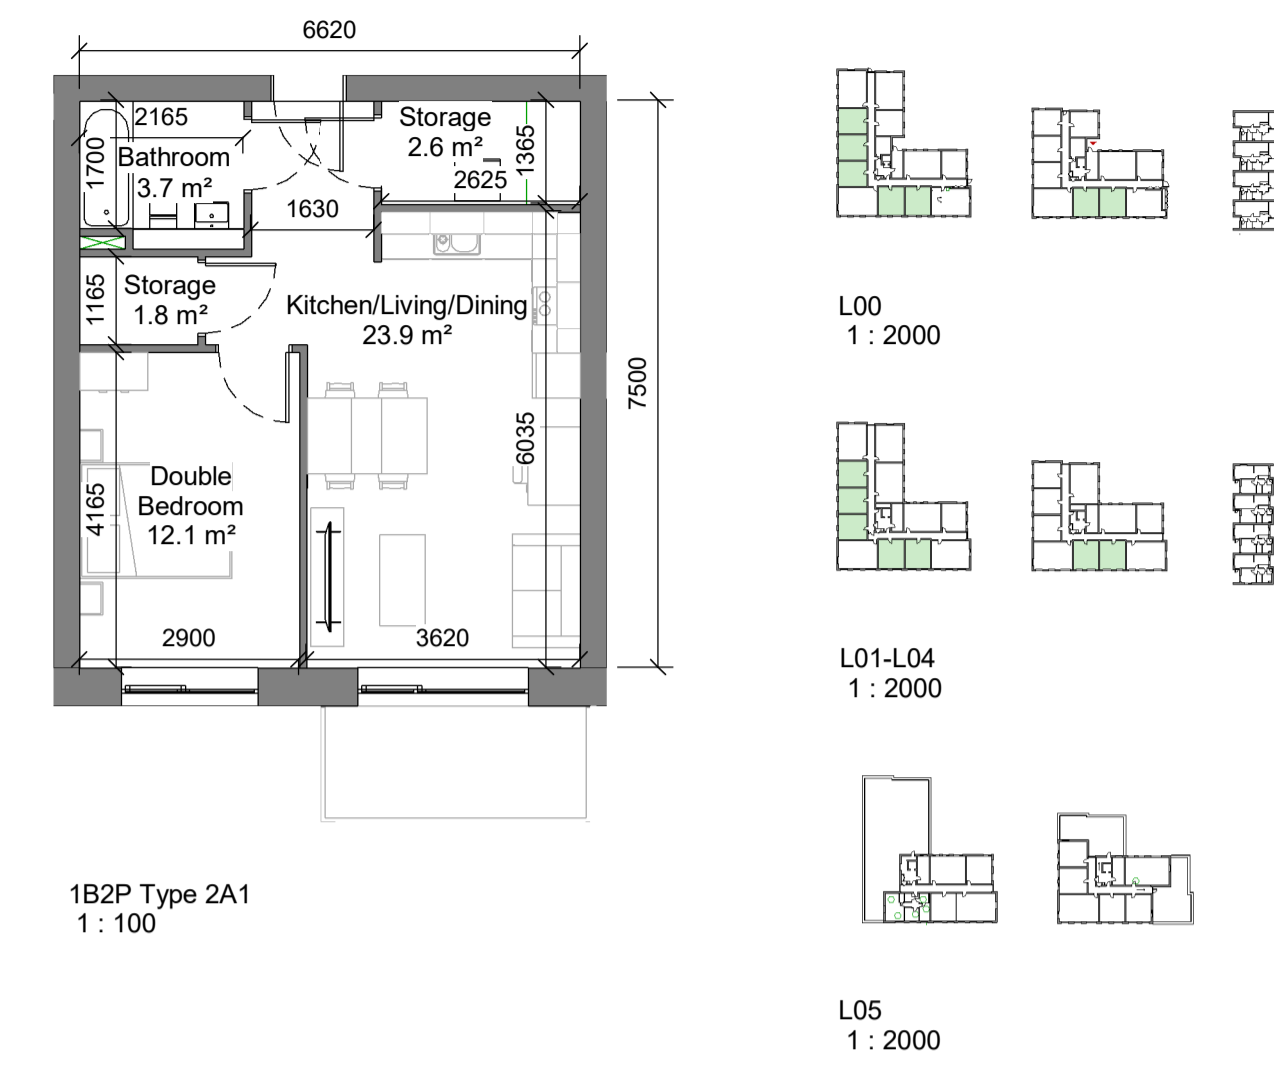
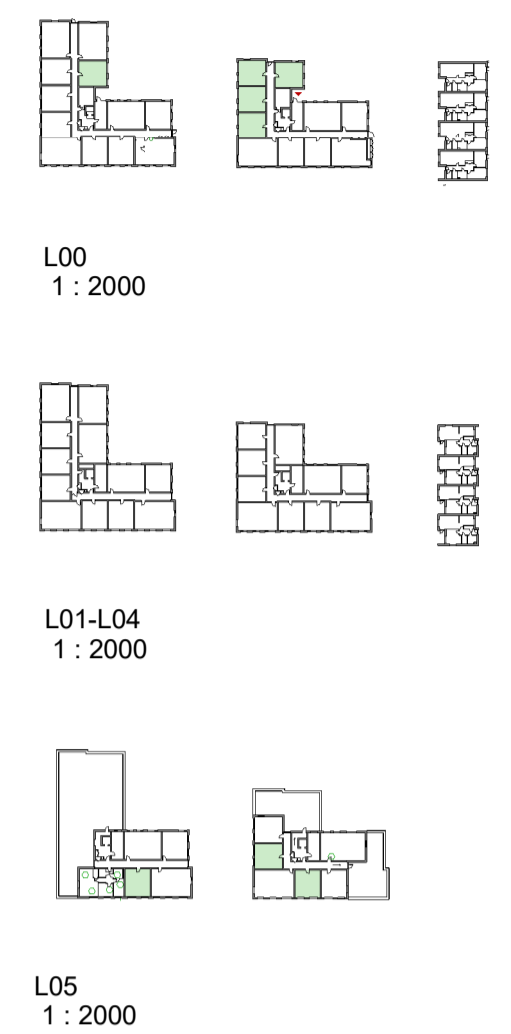
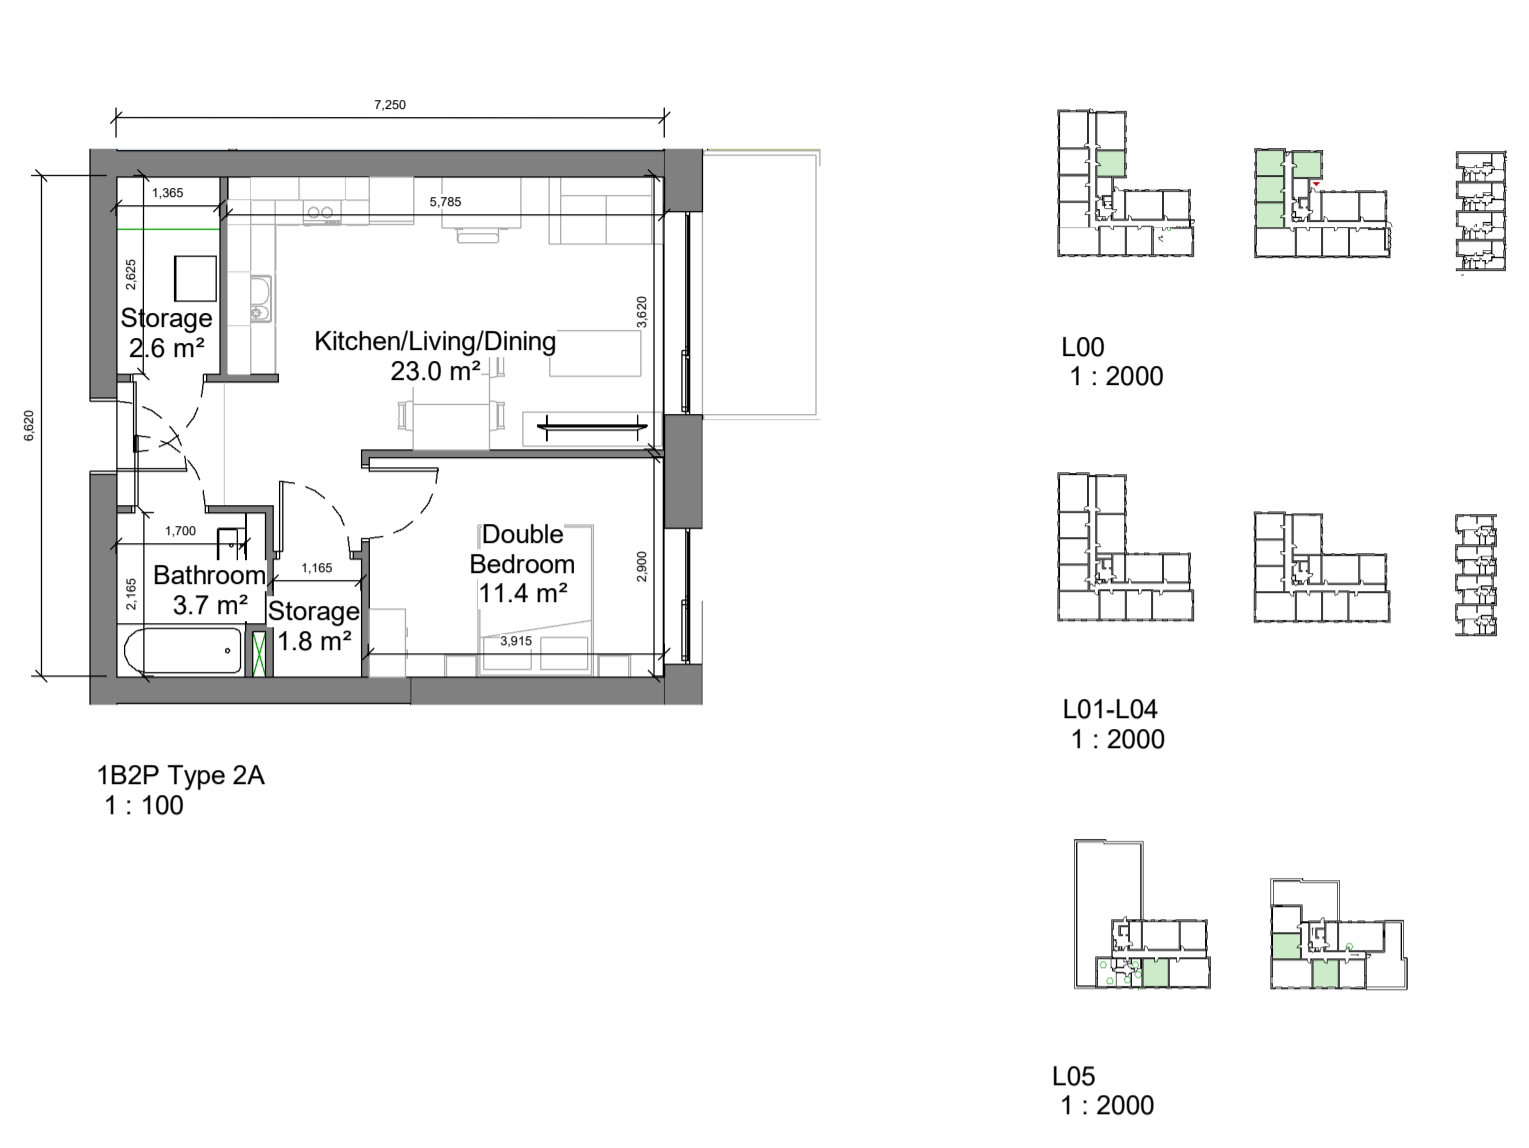


**Notes:**  
 - Do not scale from this drawing. Use figured dimensions in all cases.  
 - Verify dimensions on site and report any discrepancies to the Architect immediately.  
 - This drawing is to be read in conjunction with the Architect's Specification.  
 - © This drawing is copyright and may only be reproduced with the Architect's permission.

**Drawing Notes:**

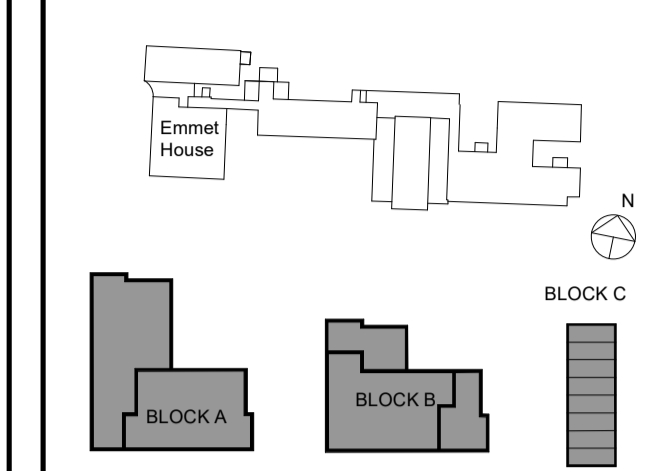

P3 S-2	Feb 2025	BG	Planning Application
P3 S-1	Oct 2024	BG	Pre-Planning Application
Rev.	Date	Drawn	Details of Issue / Revision

Issues & Revisions

reddy architecture + urbanism

Darby Mills,  
Darby Road  
Dublin 6,  
D06 Y0E3

T: +353 (0)1 498 7000  
W: www.reddyarchitecture.com  
E: info@reddyarchitecture.com

Applicant Details:  
**Dún Laoghaire-Rathdown County Council**

Project Details:  
**Proposed Residential Development,  
 Mount Saint Mary's, Dundrum Road, Dublin 14**

Drawing Title:  
**Proposed Apartment Types 01**

Job No.	Sheet Size	Scale @A1:
<b>P23-129D</b>	<b>A2_Landscape</b>	<b>As indicated</b>
Issue Date:	Drawn By:	Reviewed By:
<b>Mar 2025</b>	<b>B. Gil</b>	<b>R. Quinn</b>
Status	Purpose of Issue	
<b>P3</b>	<b>Planning Application</b>	
Project-Originator-Zone-Level-Type-Role-Classification-Number		Revision
<b>MSM-02-SW-ZZZ-DR-RAU-AR-1220</b>		<b>P3 S-2</b>