




Elevation A
1:200

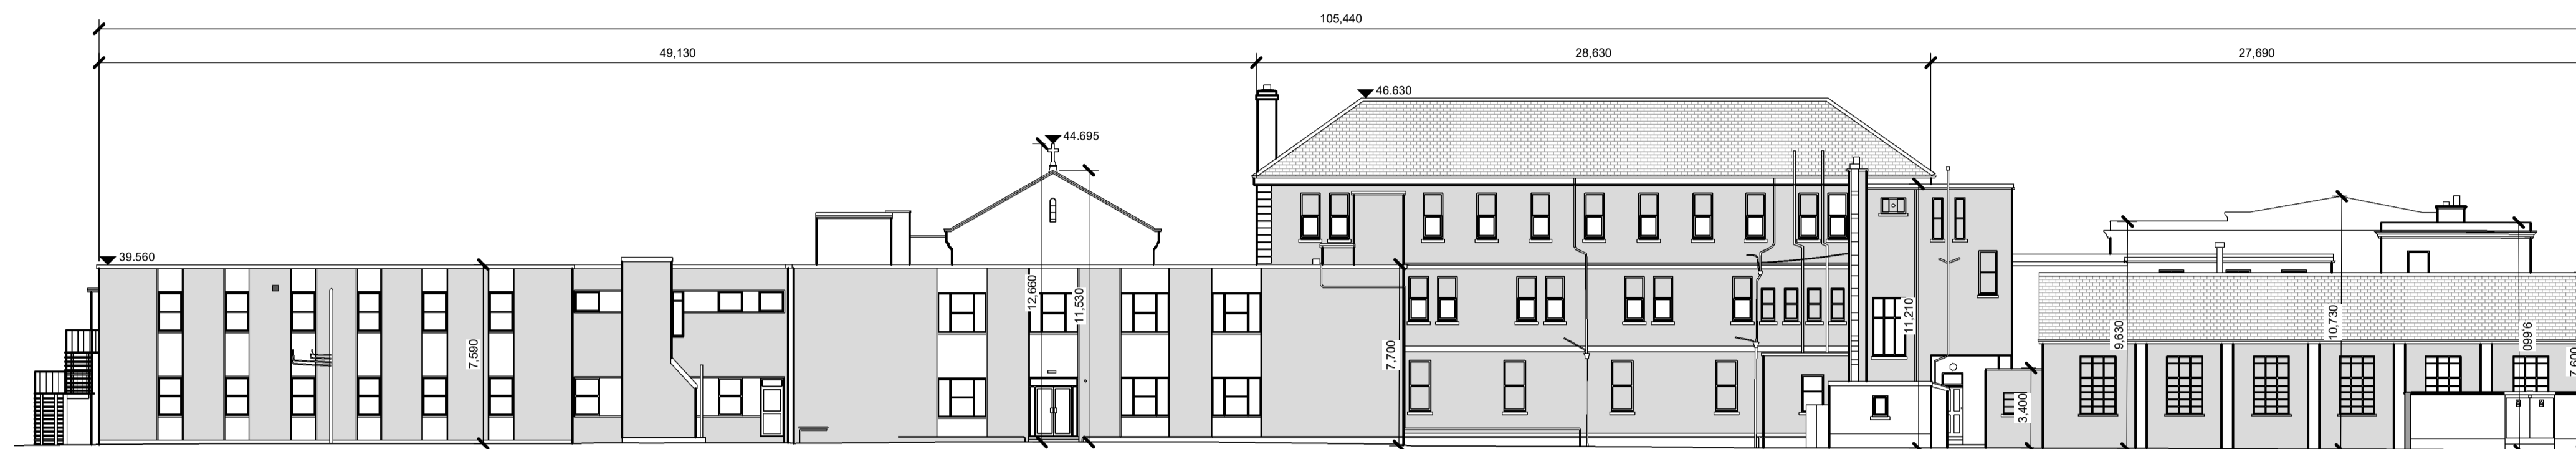


Elevation B
1:200

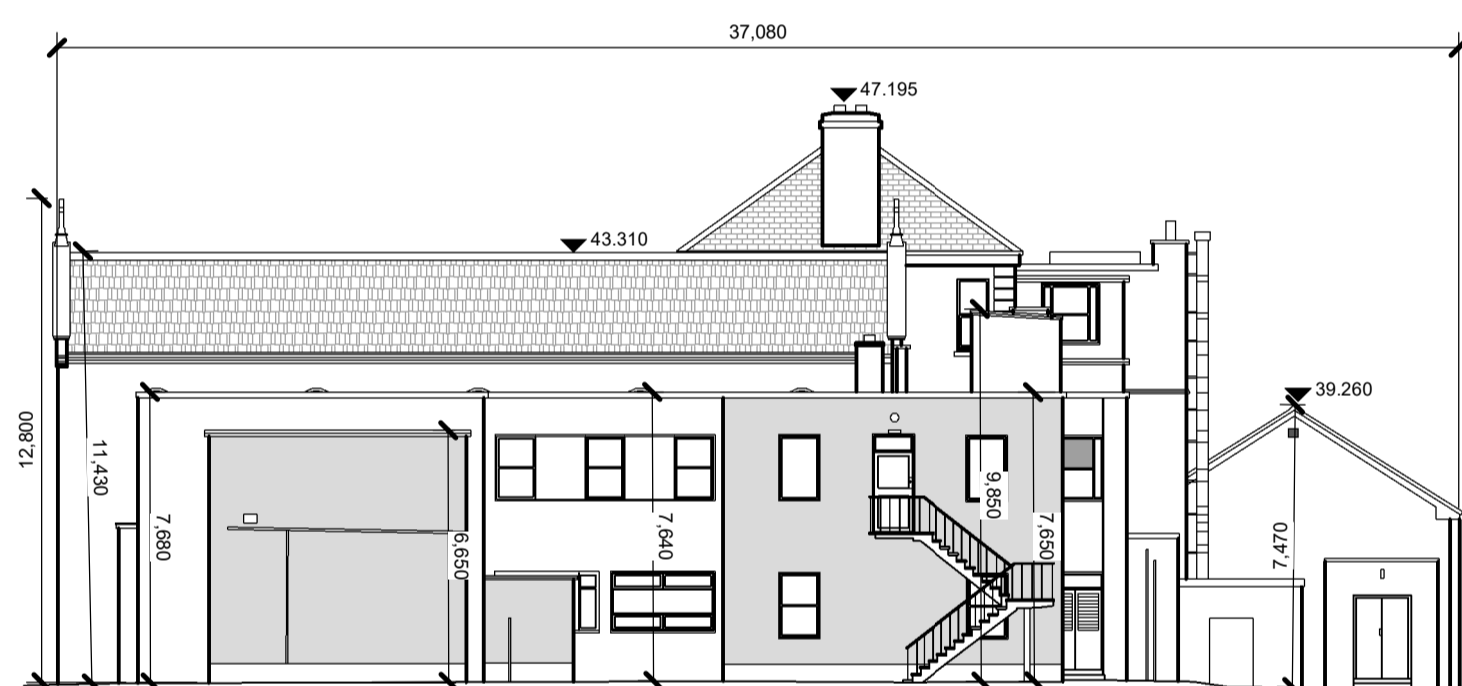

Elevation C
1:200

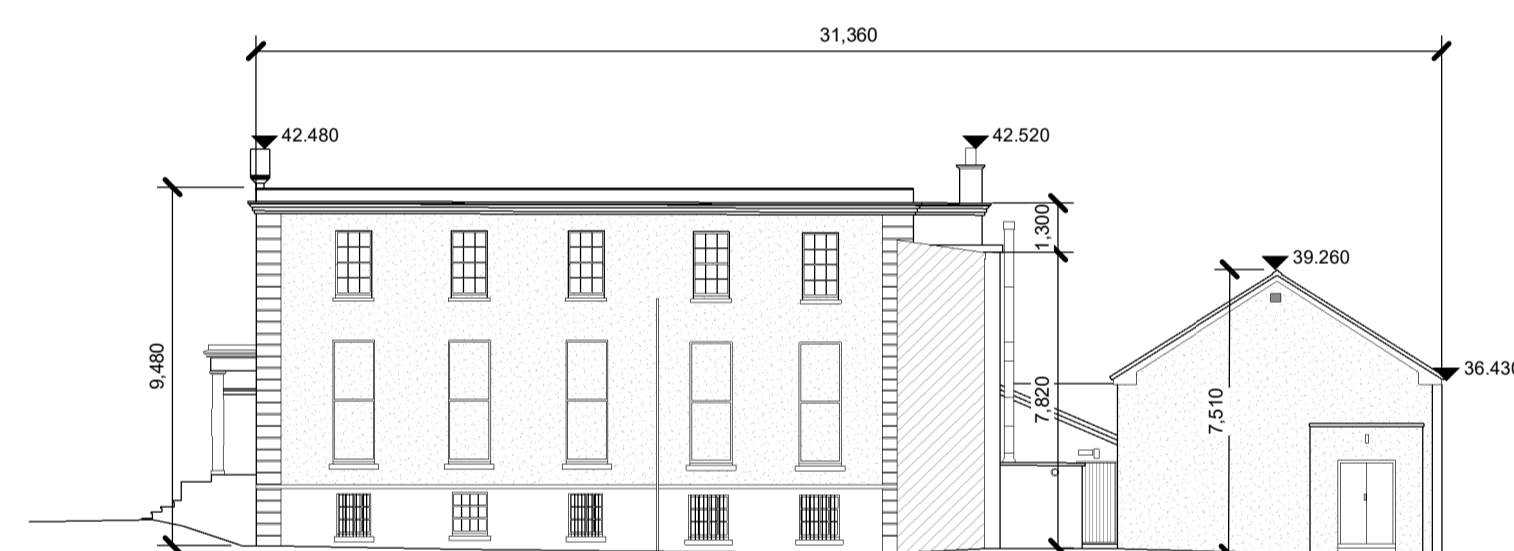


Elevation E
1:200

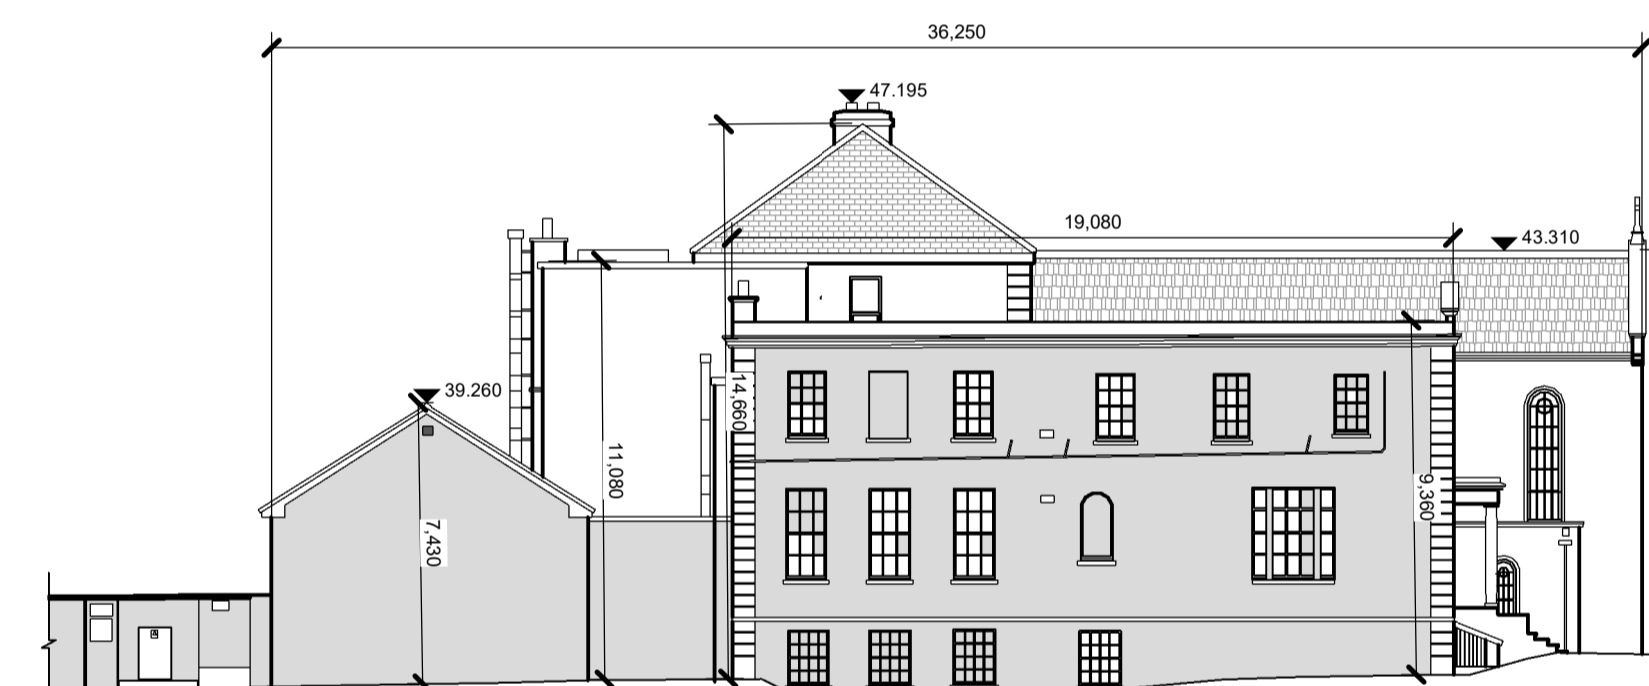


Elevation D
1:200

Notes:
 - Do not scale from this drawing. Use figured dimensions in all cases.
 - Verify dimensions on site and report any discrepancies to the Architect immediately.
 - This drawing is to be read in conjunction with the Architect's Specification.
 - © This drawing is copyright and may only be reproduced with the Architect's permission.


Drawing Notes:

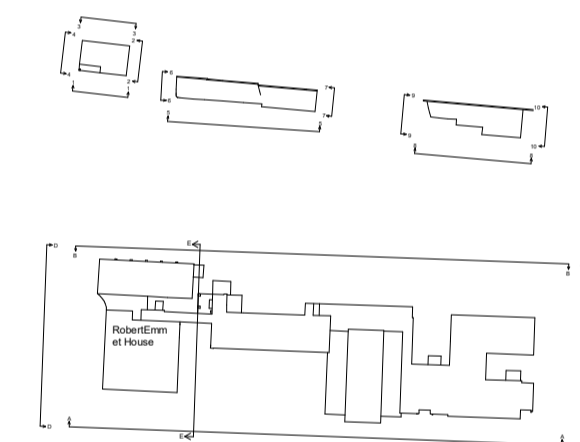


Gate Lodge

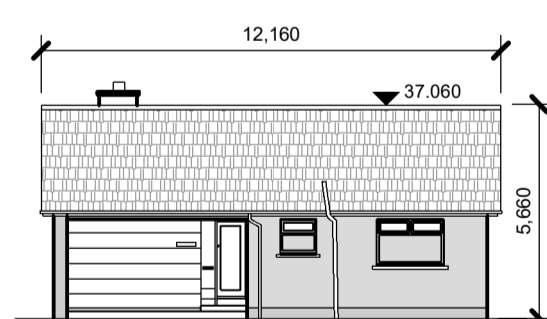


Elevation 1
1:200

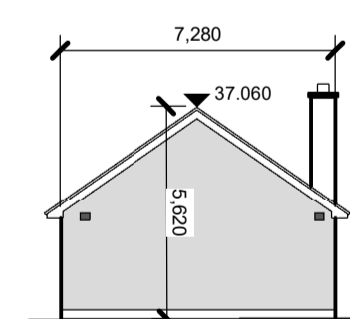

Elevation 2
1:200

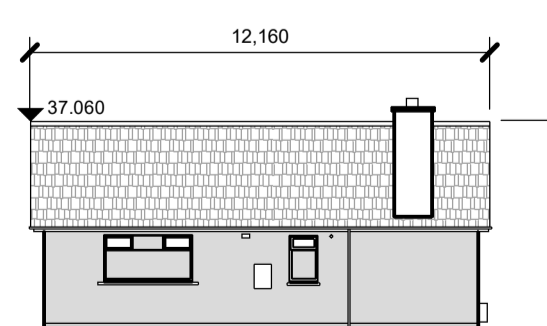


Elevation 3
1:200

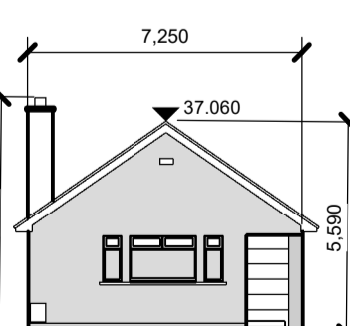


Elevation 4
1:200

Existing Elevations
1:200


Stables & Lockup

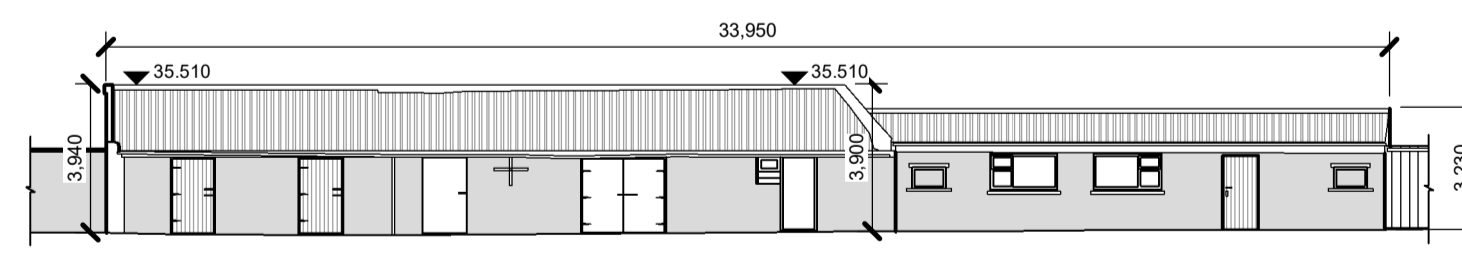

Elevation 5
1:200

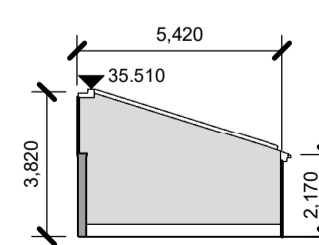


Elevation 6
1:200

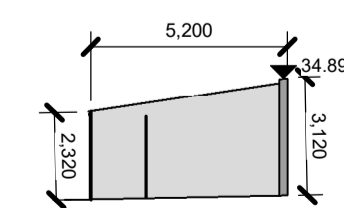


Elevation 7
1:200


Workshops

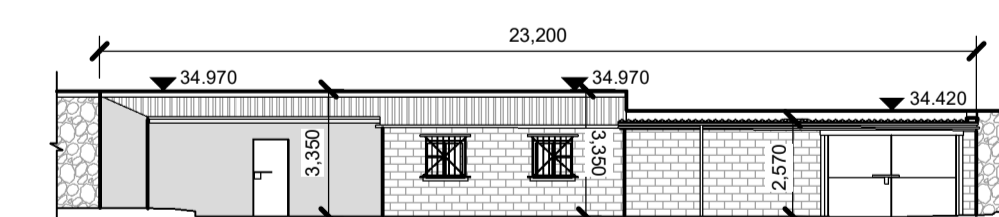

Elevation 8
1:200

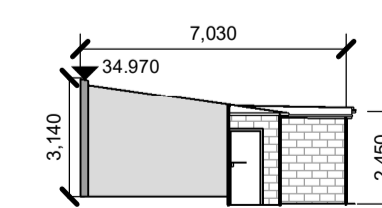

Elevation 9
1:200

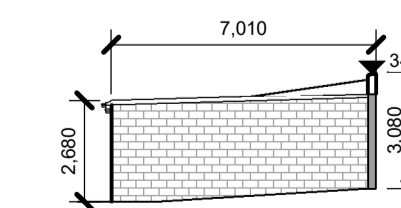

Elevation 10
1:200

P3 S-2	Feb 2025	BG	Planning Application
P3 S-1	Oct 2024	BG	Pre-Planning Application
Rev.	Date	Drawn	Details of Issue / Revision

Issues & Revisions



Dartry Mills,
Dartry Road
Dublin 6,
D06 Y0E3
T: +353 (0)1 498 7000
W: www.reddyarchitecture.com
E: info@reddyarchitecture.com

Applicant Details:
Dún Laoghaire-Rathdown County Council

Project Details:
**Proposed Residential Development,
Mount Saint Mary's, Dundrum Road, Dublin 14**

Drawing Title:
Site Wide, Existing Buildings Elevations

Job No.	Sheet Size:	Scale @A1:
P23-129D	A1 Landscape	1 : 200
Issue Date:	Drawn By:	Reviewed By:
Mar 2025	B. Gil	R. Quinn
Status:	Purpose of Issue	
P3	Planning Application	
Project-Originator-Zone-Level-Type-Role-Classification-Number		
MSM-02-SW-ZZZ-DR-RAU-AR-2001		Revision
		P3 S-2