



Proposed Dundrum Road Demolition Elevation  
A-A  
1 : 100

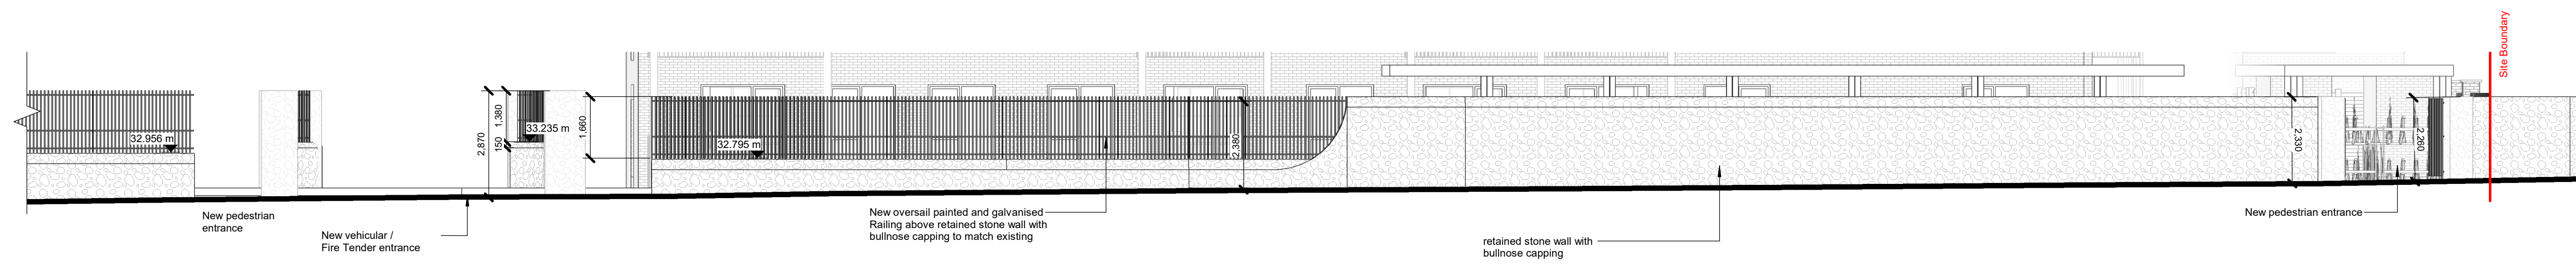

Proposed Dundrum Road Elevation A-A  
1 : 100

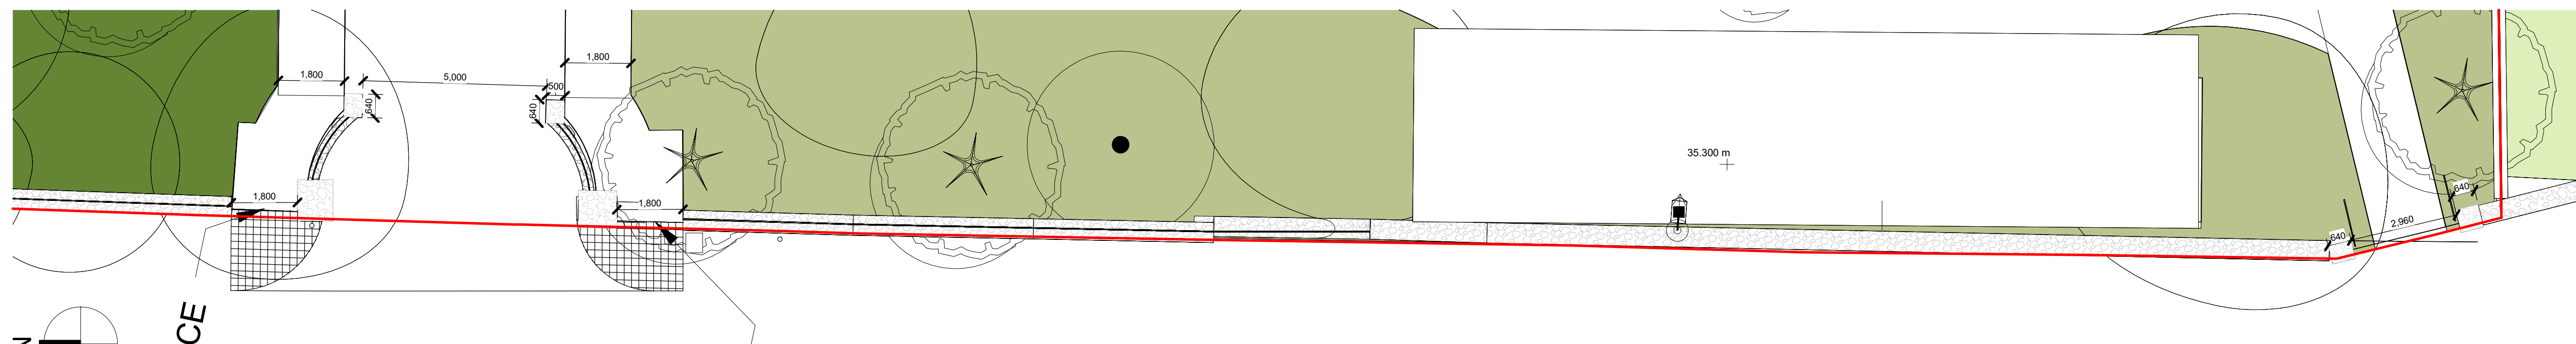


Proposed Dundrum Road Boundary Plan  
1 : 100

PEDESTRIAN ENTRANCE

**Notes:**  
 - Do not scale from this drawing. Use figured dimensions in all cases.  
 - Verify dimensions on site and report any discrepancies to the Architect immediately.  
 - This drawing is to be read in conjunction with the Architect's Specification.  
 - © This drawing is copyright and may only be reproduced with the Architect's permission.

**Drawing Notes:**

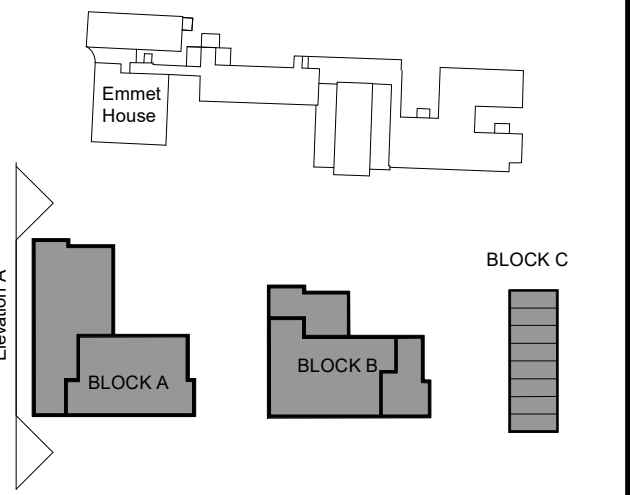

Rev.	Date	Drawn	Details of Issue / Revision
P3 S-2	Mar 2025	BG	Issued for Information
P3 S-1	Oct 2024	BG	Pre-Planning Application

Issues & Revisions



Dartry Mills,  
Dartry Road  
Dublin 6,  
D06 Y0E3

T: +353 (0)1 498 7000  
W: www.reddyarchitecture.com  
E: info@reddyarchitecture.com

Applicant Details:  
**Dún Laoghaire-Rathdown County Council**

Project Details:  
**Proposed Residential Development,  
Mount Saint Mary's, Dundrum Road, Dublin 14**

Drawing Title:  
**Dundrum Road Elevation, Proposed**

Job No. **P23-129D** Sheet Size: **A1 Landscape** Scale @A1: **1 : 100**

Issue Date: **Mar 2025** Drawn By: **B. Gil** Reviewed By: **R. Quinn**

Status: **P3** Purpose of Issue: **Planning Application**

Project-Originator-Zone-Level-Type-Role-Classification-Number Revision  
**MSM-02-SW-ZZZ-DR-RAU-AR-2604 P3 S-2**