



Site Section C 1 : 200

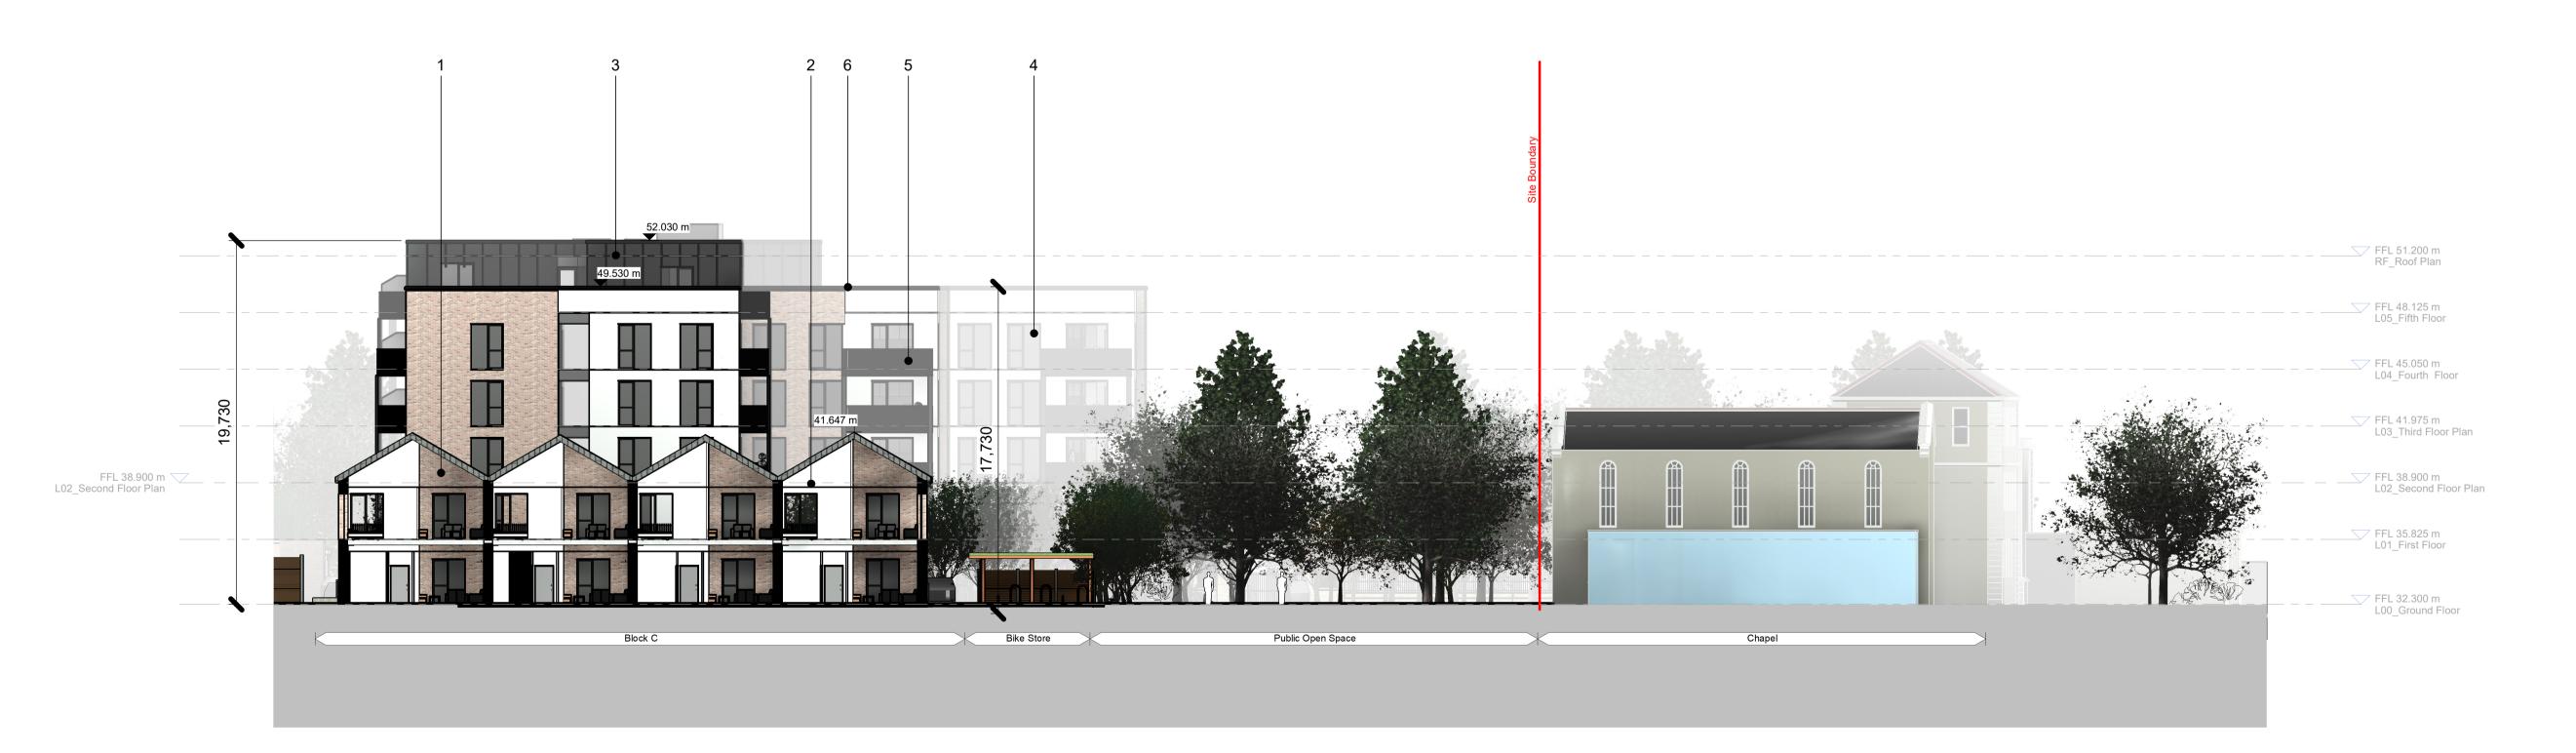

Site Section D 1:200

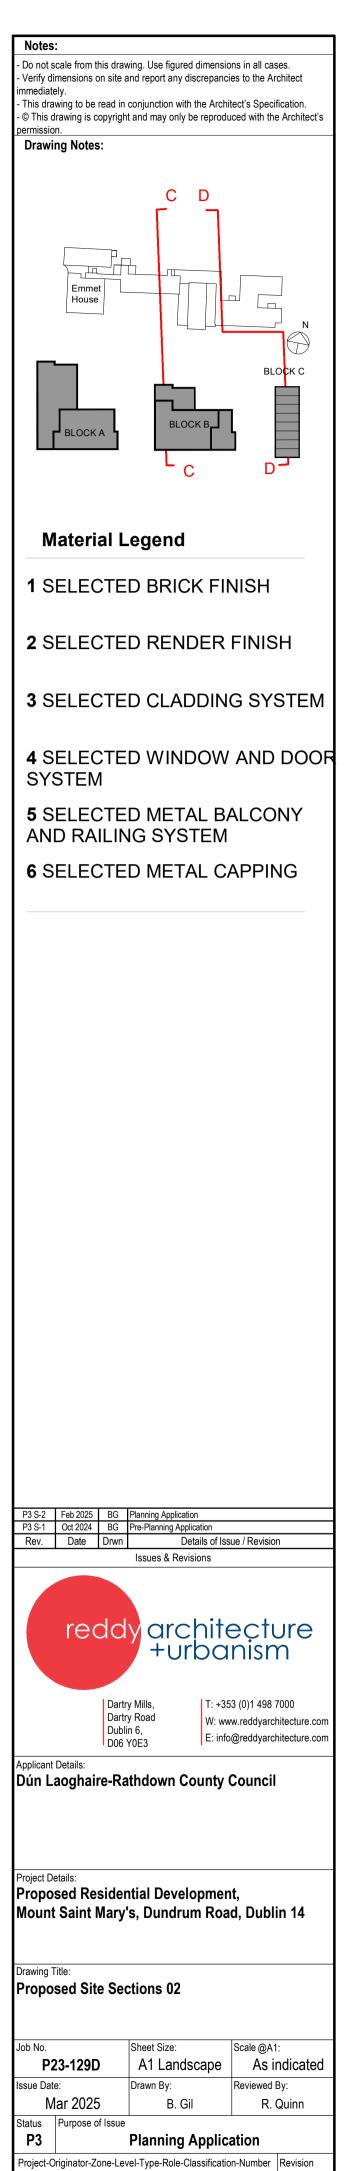

MSM-02-SW-ZZZ-DR-RAU-AR-3002