


Notes:

1. THIS DRAWING IS TO BE READ IN CONJUNCTION WITH ALL RELEVANT ARCHITECTS AND ENGINEERS DRAWINGS AND SPECIFICATIONS.
2. DO NOT SCALE THIS DRAWING. ANY AMBIGUITIES, OMISSIONS AND ERRORS ON DRAWINGS SHALL BE BROUGHT TO THE ENGINEERS ATTENTION IMMEDIATELY. ALL DIMENSIONS MUST BE CHECKED / VERIFIED ON SITE.
3. ALL DIMENSIONS ARE IN MILLIMETRES UNLESS NOTED OTHERWISE.
4. FOR GENERAL NOTES REFER TO DRAWING.




DMURS LAYOUT
1: 250

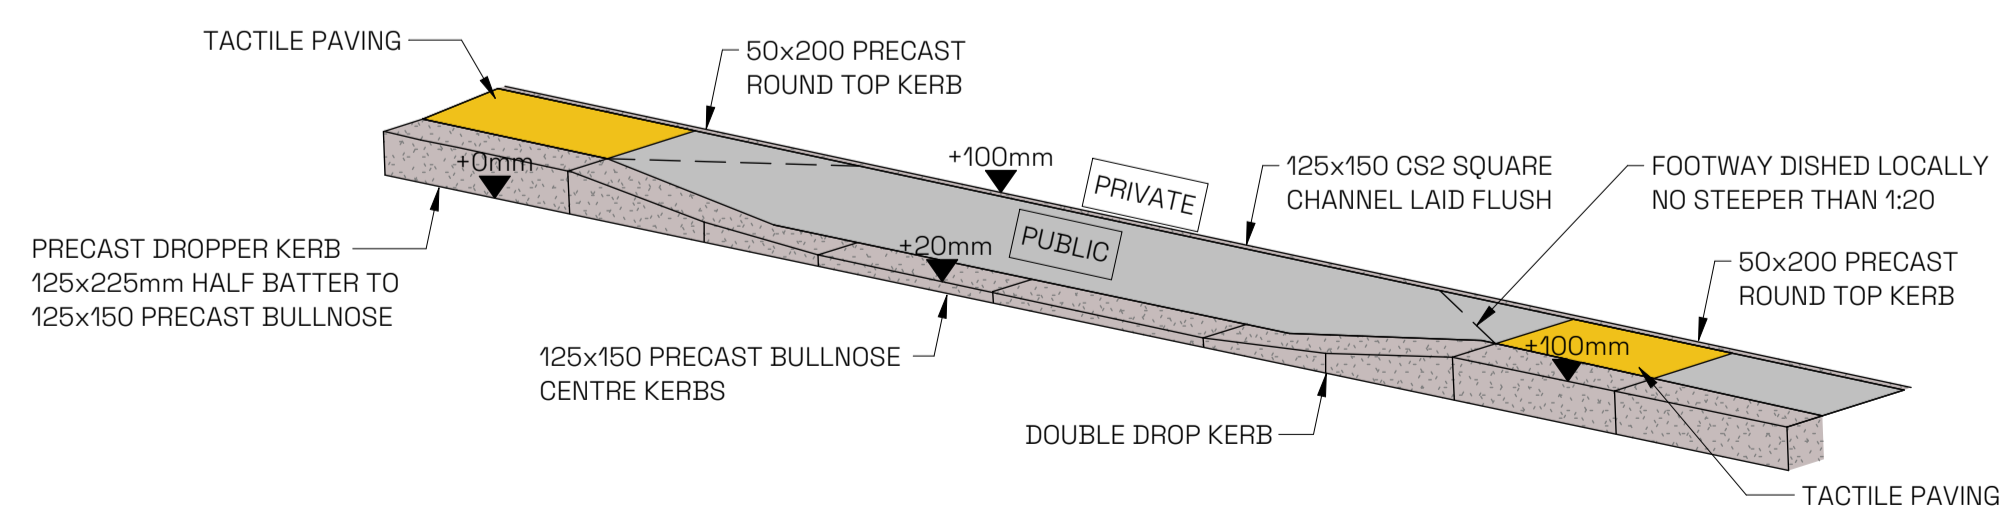

TYPICAL CONTINUOUS FOOTPATH
SCALE 1:50

PO3	ISSUED FOR PLANNING	AC	10.12.24
PO2	ISSUED FOR PLANNING	AC	24.10.23
PO1	ISSUED FOR PLANNING	AC	26.08.24
PO0	ISSUED FOR PLANNING	AC	08.08.24
REV	DESCRIPTION	BY	DATE

STATUS: **FOR INFORMATION**

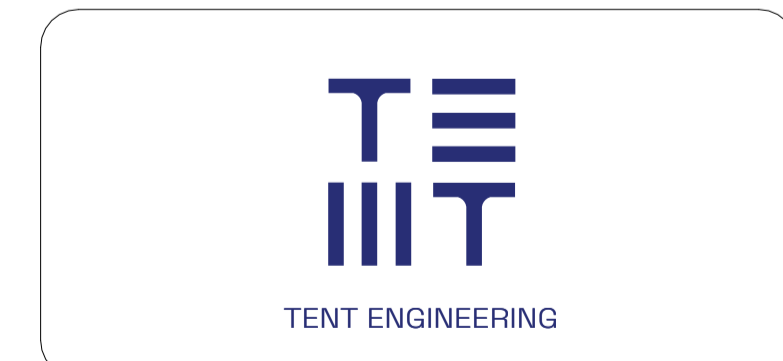

PROJECT: **MT ST MARY'S**

TITLE: **DMURS DRAWING**

SCALE AT A1:	DATE:	DRAWN:	CHECKED:
As indicated	AUG 24	AC	DH
DRAWING NO:	REVISION:		
24093-X-L00-DR-TNT-CE-4011	P03		