




D1 Typical Planting, Kerb, Border & Paving Detail  
Scale 1:10

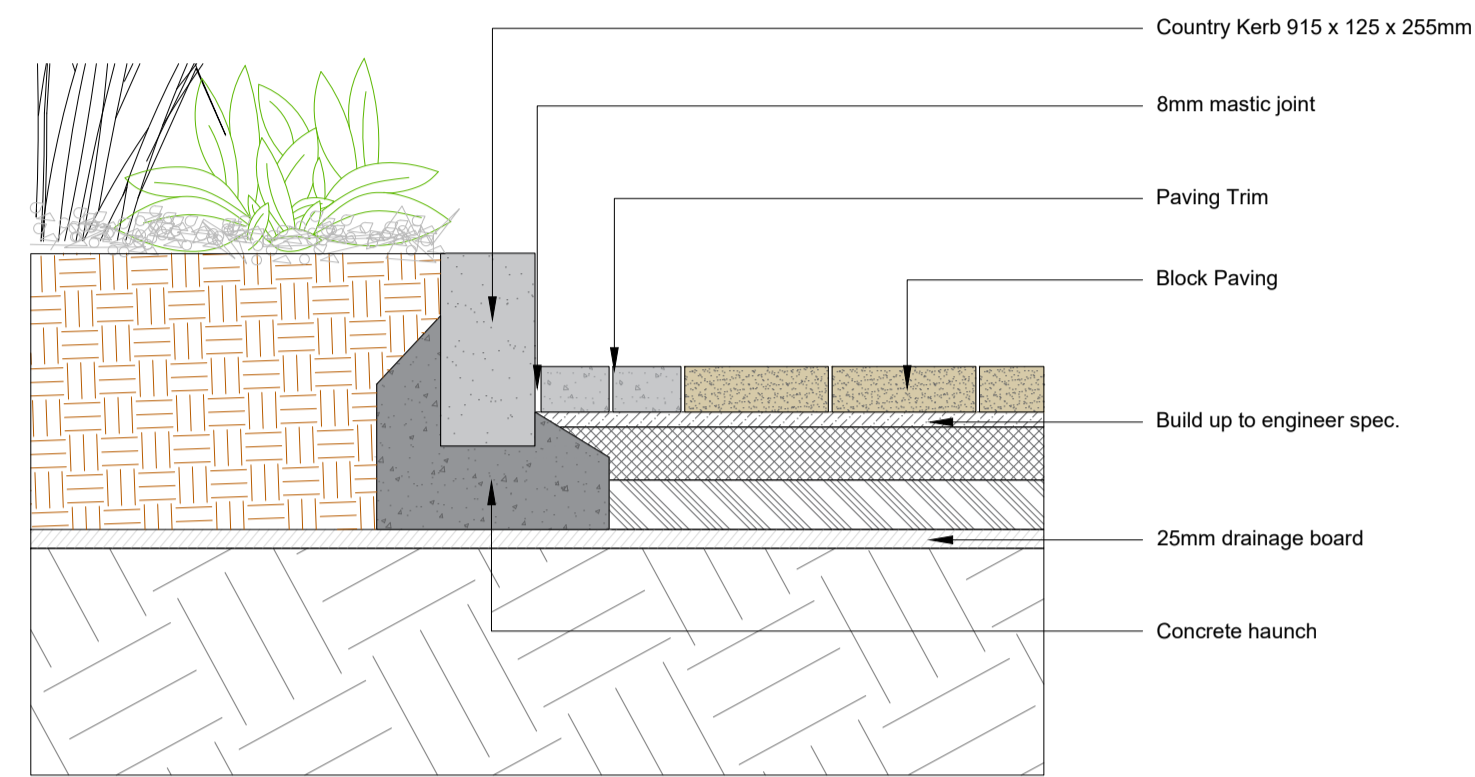


D2 Ballyusk Quarzite Pedestrian Path w/ Kerb Edge Detail  
Scale 1:20

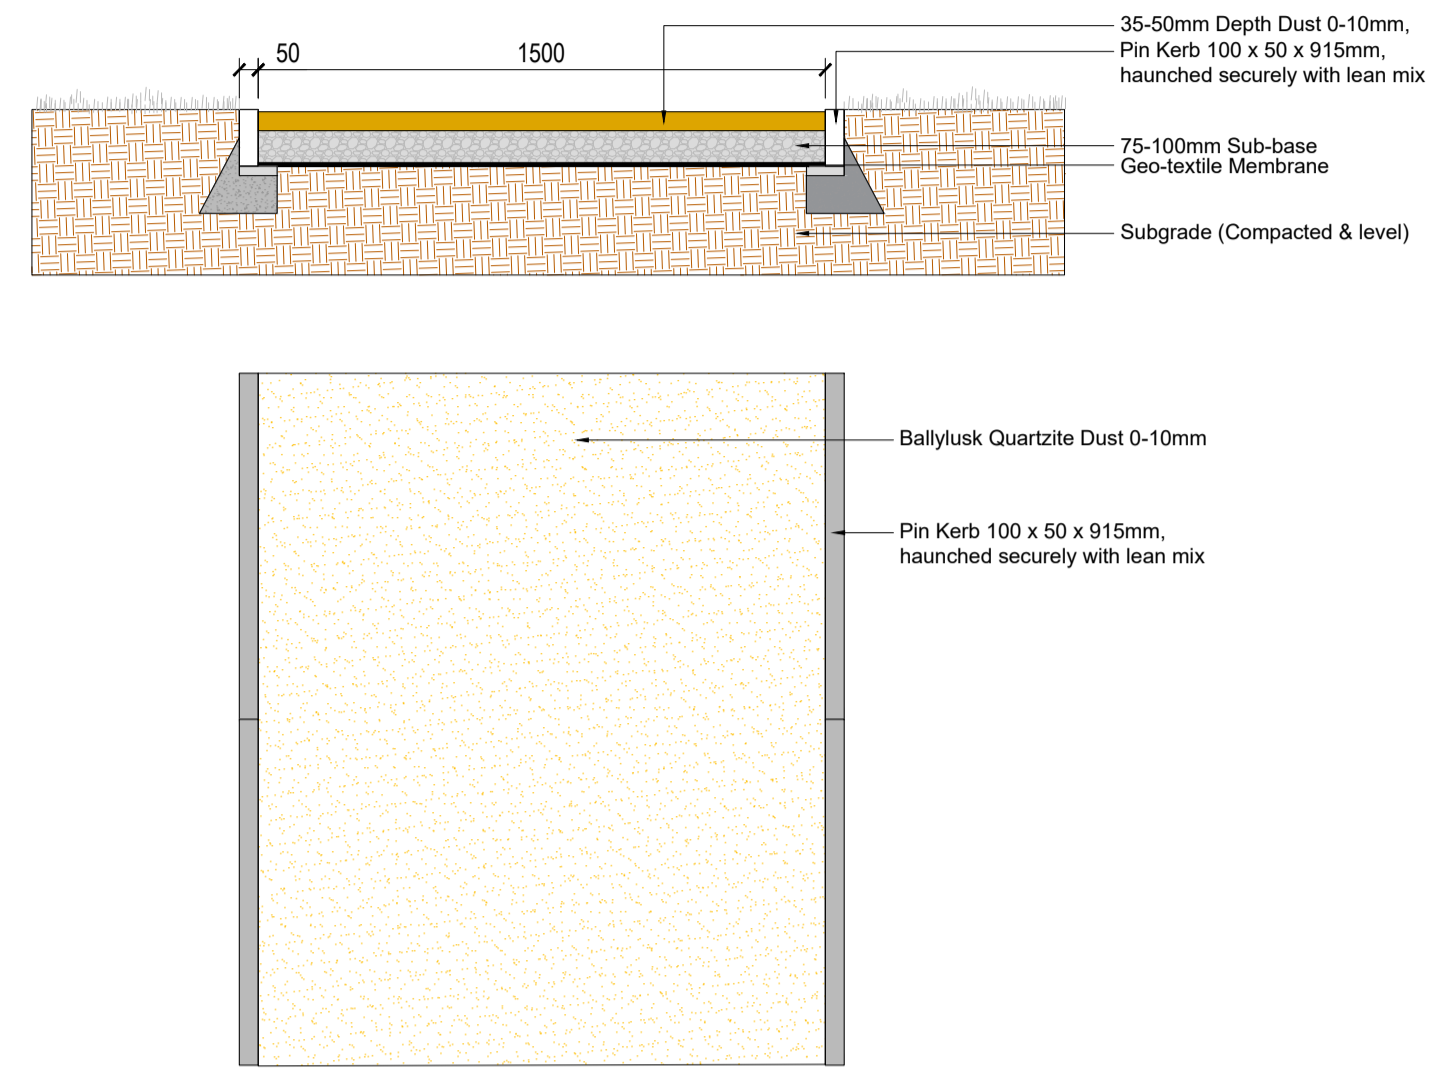

D3 Typical Concrete Pedestrian Footpath Detail  
Scale 1:20

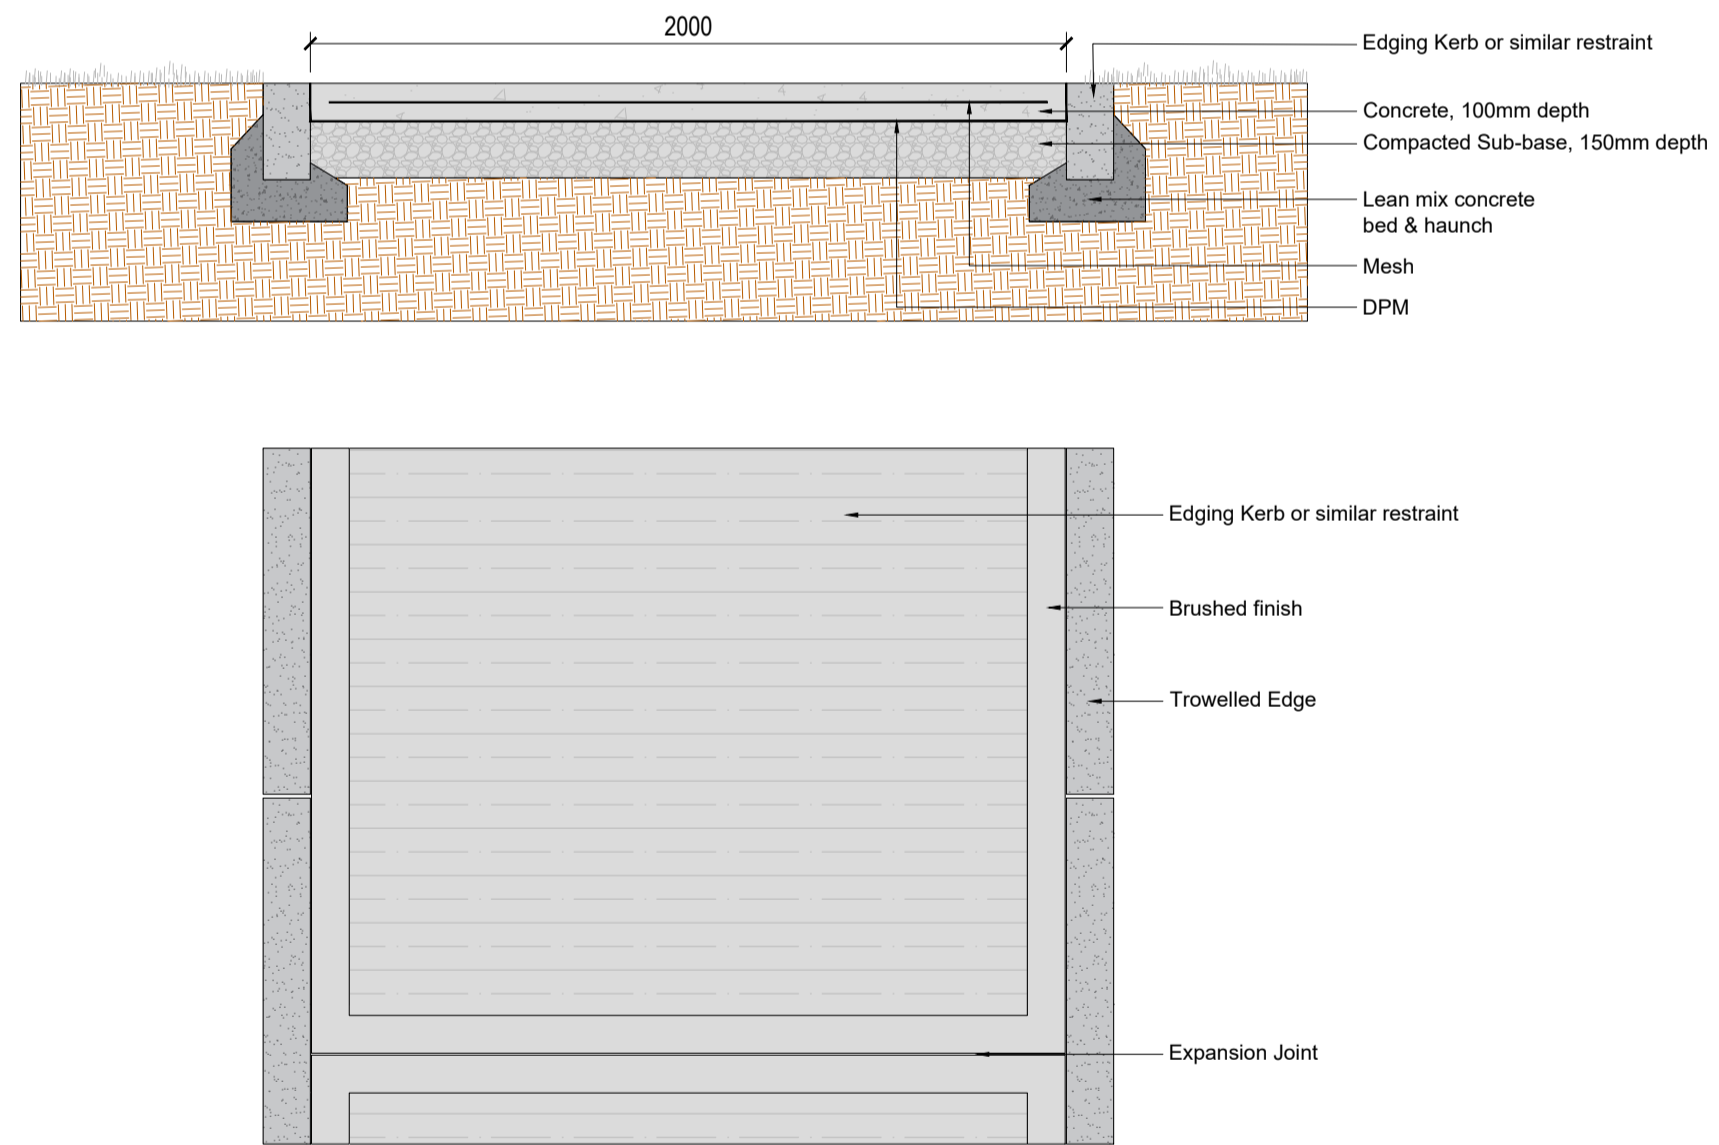

D4 On-street Tree Planting & Car Parking  
Scale 1:20

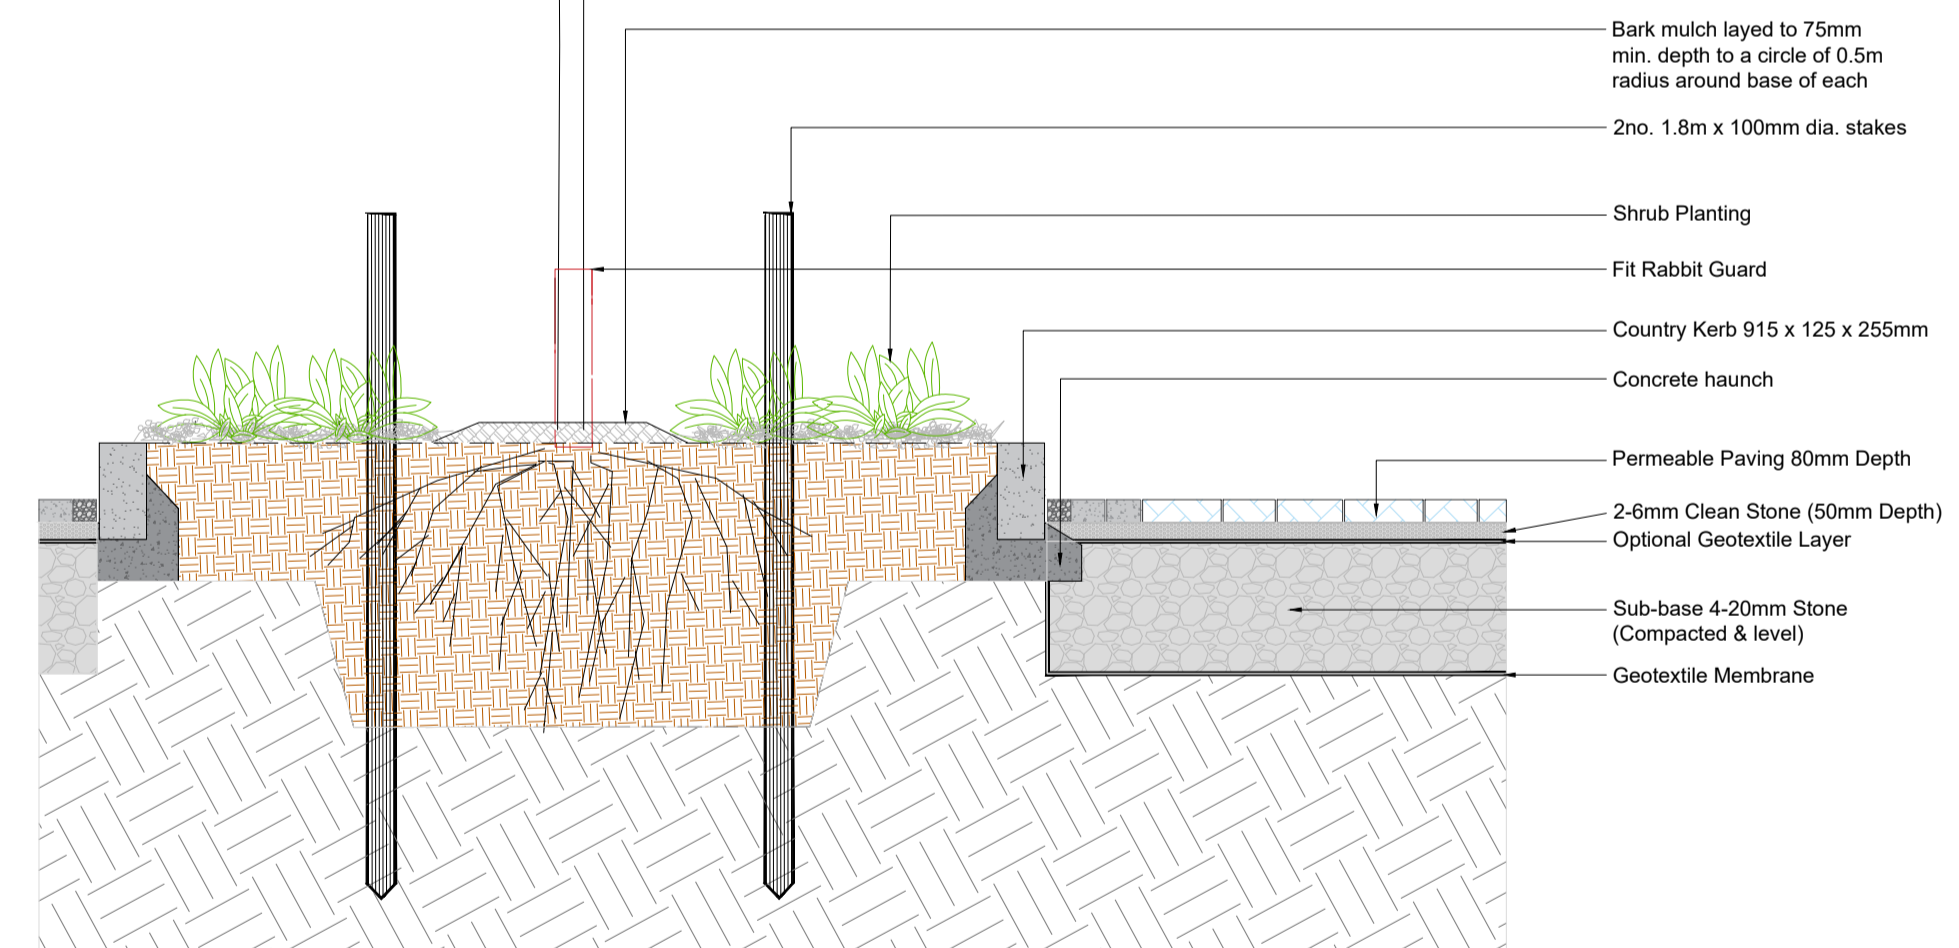

Project Title: Residential Development at Mount St. Marys, Dundrum Road, Dublin 14

REV	DATE	BY	CHECKED	DESCRIPTION
E	17/02/2025	PL	RMD	Planning
D	22/10/2024	PL	RMD	Pre Planning
C	01/10/2024	PL	RMD	Pre Planning
B	05/09/2024	PL	RMD	Pre Planning
A	30/08/2024	PL	RMD	Pre Planning

Client: DLR Dwg No. 3.2 HARD DETAILS

Drawing Title: Hard Landscape Details Scale 1:250

Job No. 1884 Date 03/03/2025



Ronan MacDiarmada + Associates Ltd.  
Landscape Architects and Consultants.

5 Tootenhill, Rathcoole, Co. Dublin  
tel: +353 1 412 4476 mob: 086 26 25 438  
fax: +353 1 401 3748 e-mail: ronan@rmda.ie