




D1 Staking Detail  
Scale 1:20

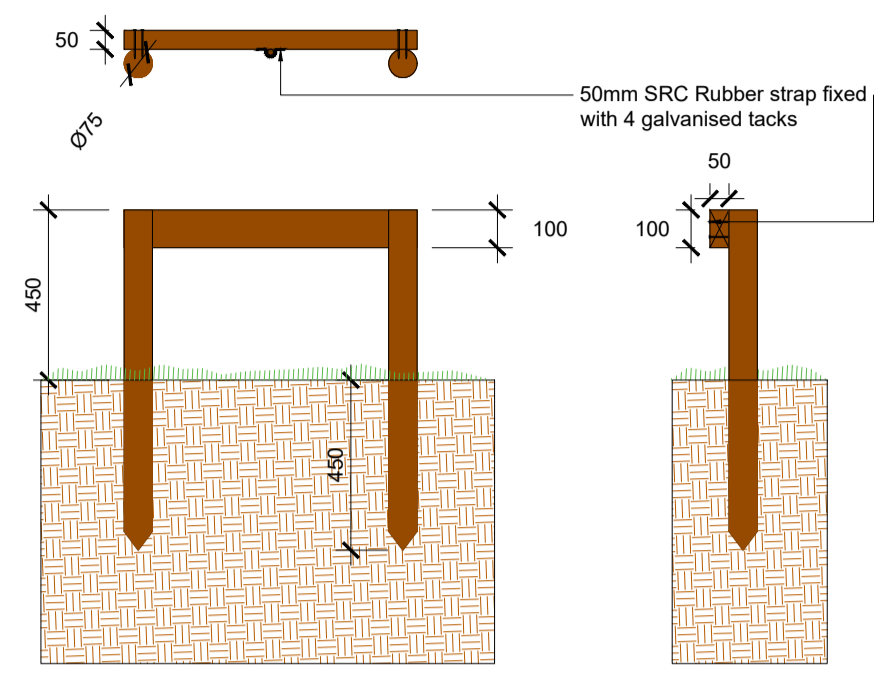


D2 Minimum Soil Depths  
Scale 1:20

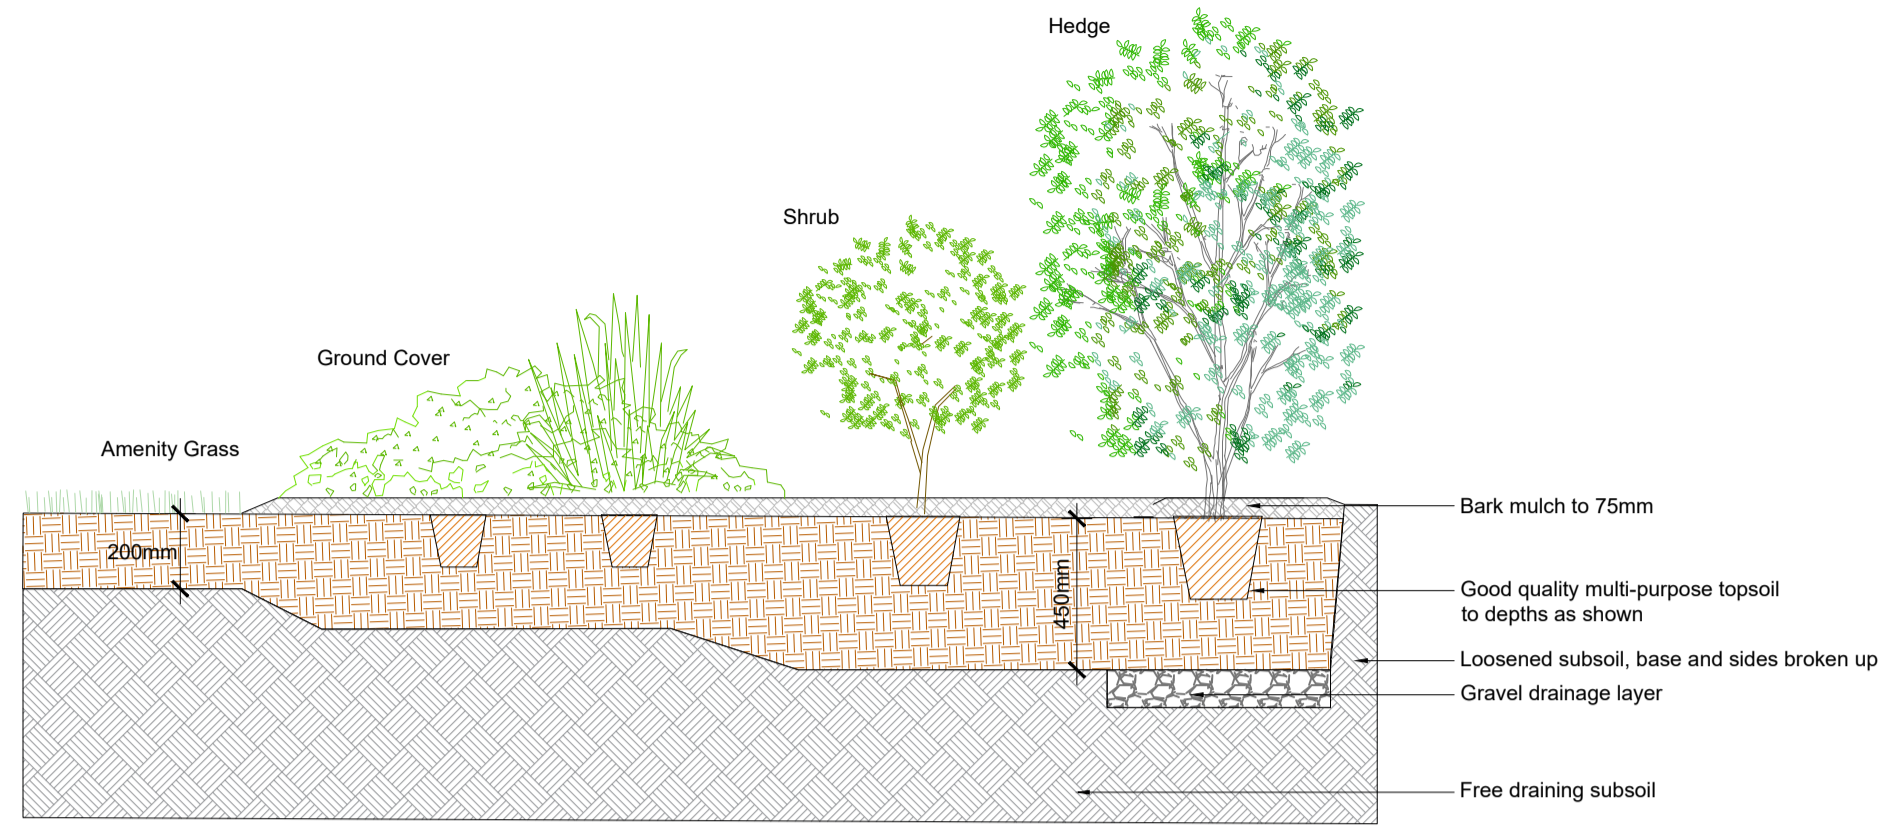


D3 Shrub Planting Detail  
Scale 1:20

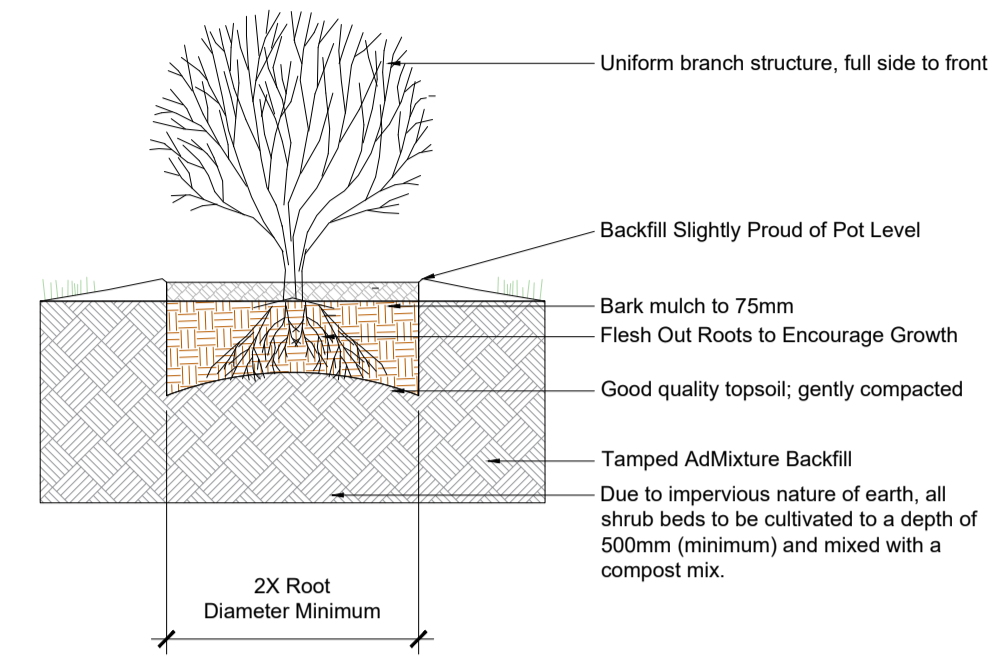

### Bulb Depth Planting Guide

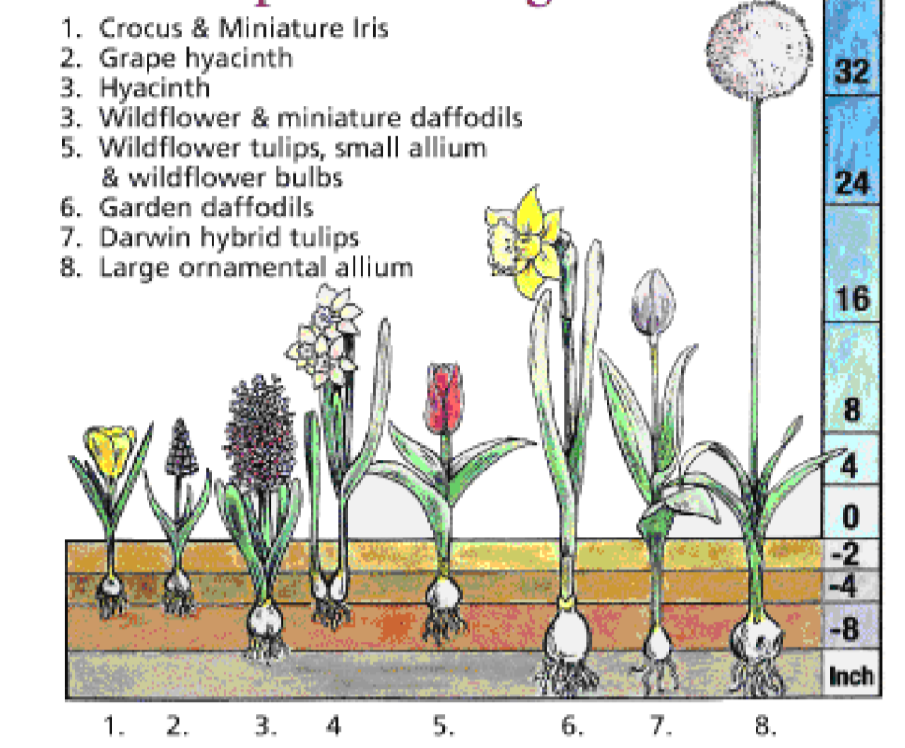


D4 Tree Planting Detail - Double Staking  
Extra heavy standard trees (in excess of 14cm girth)  
Scale 1:20

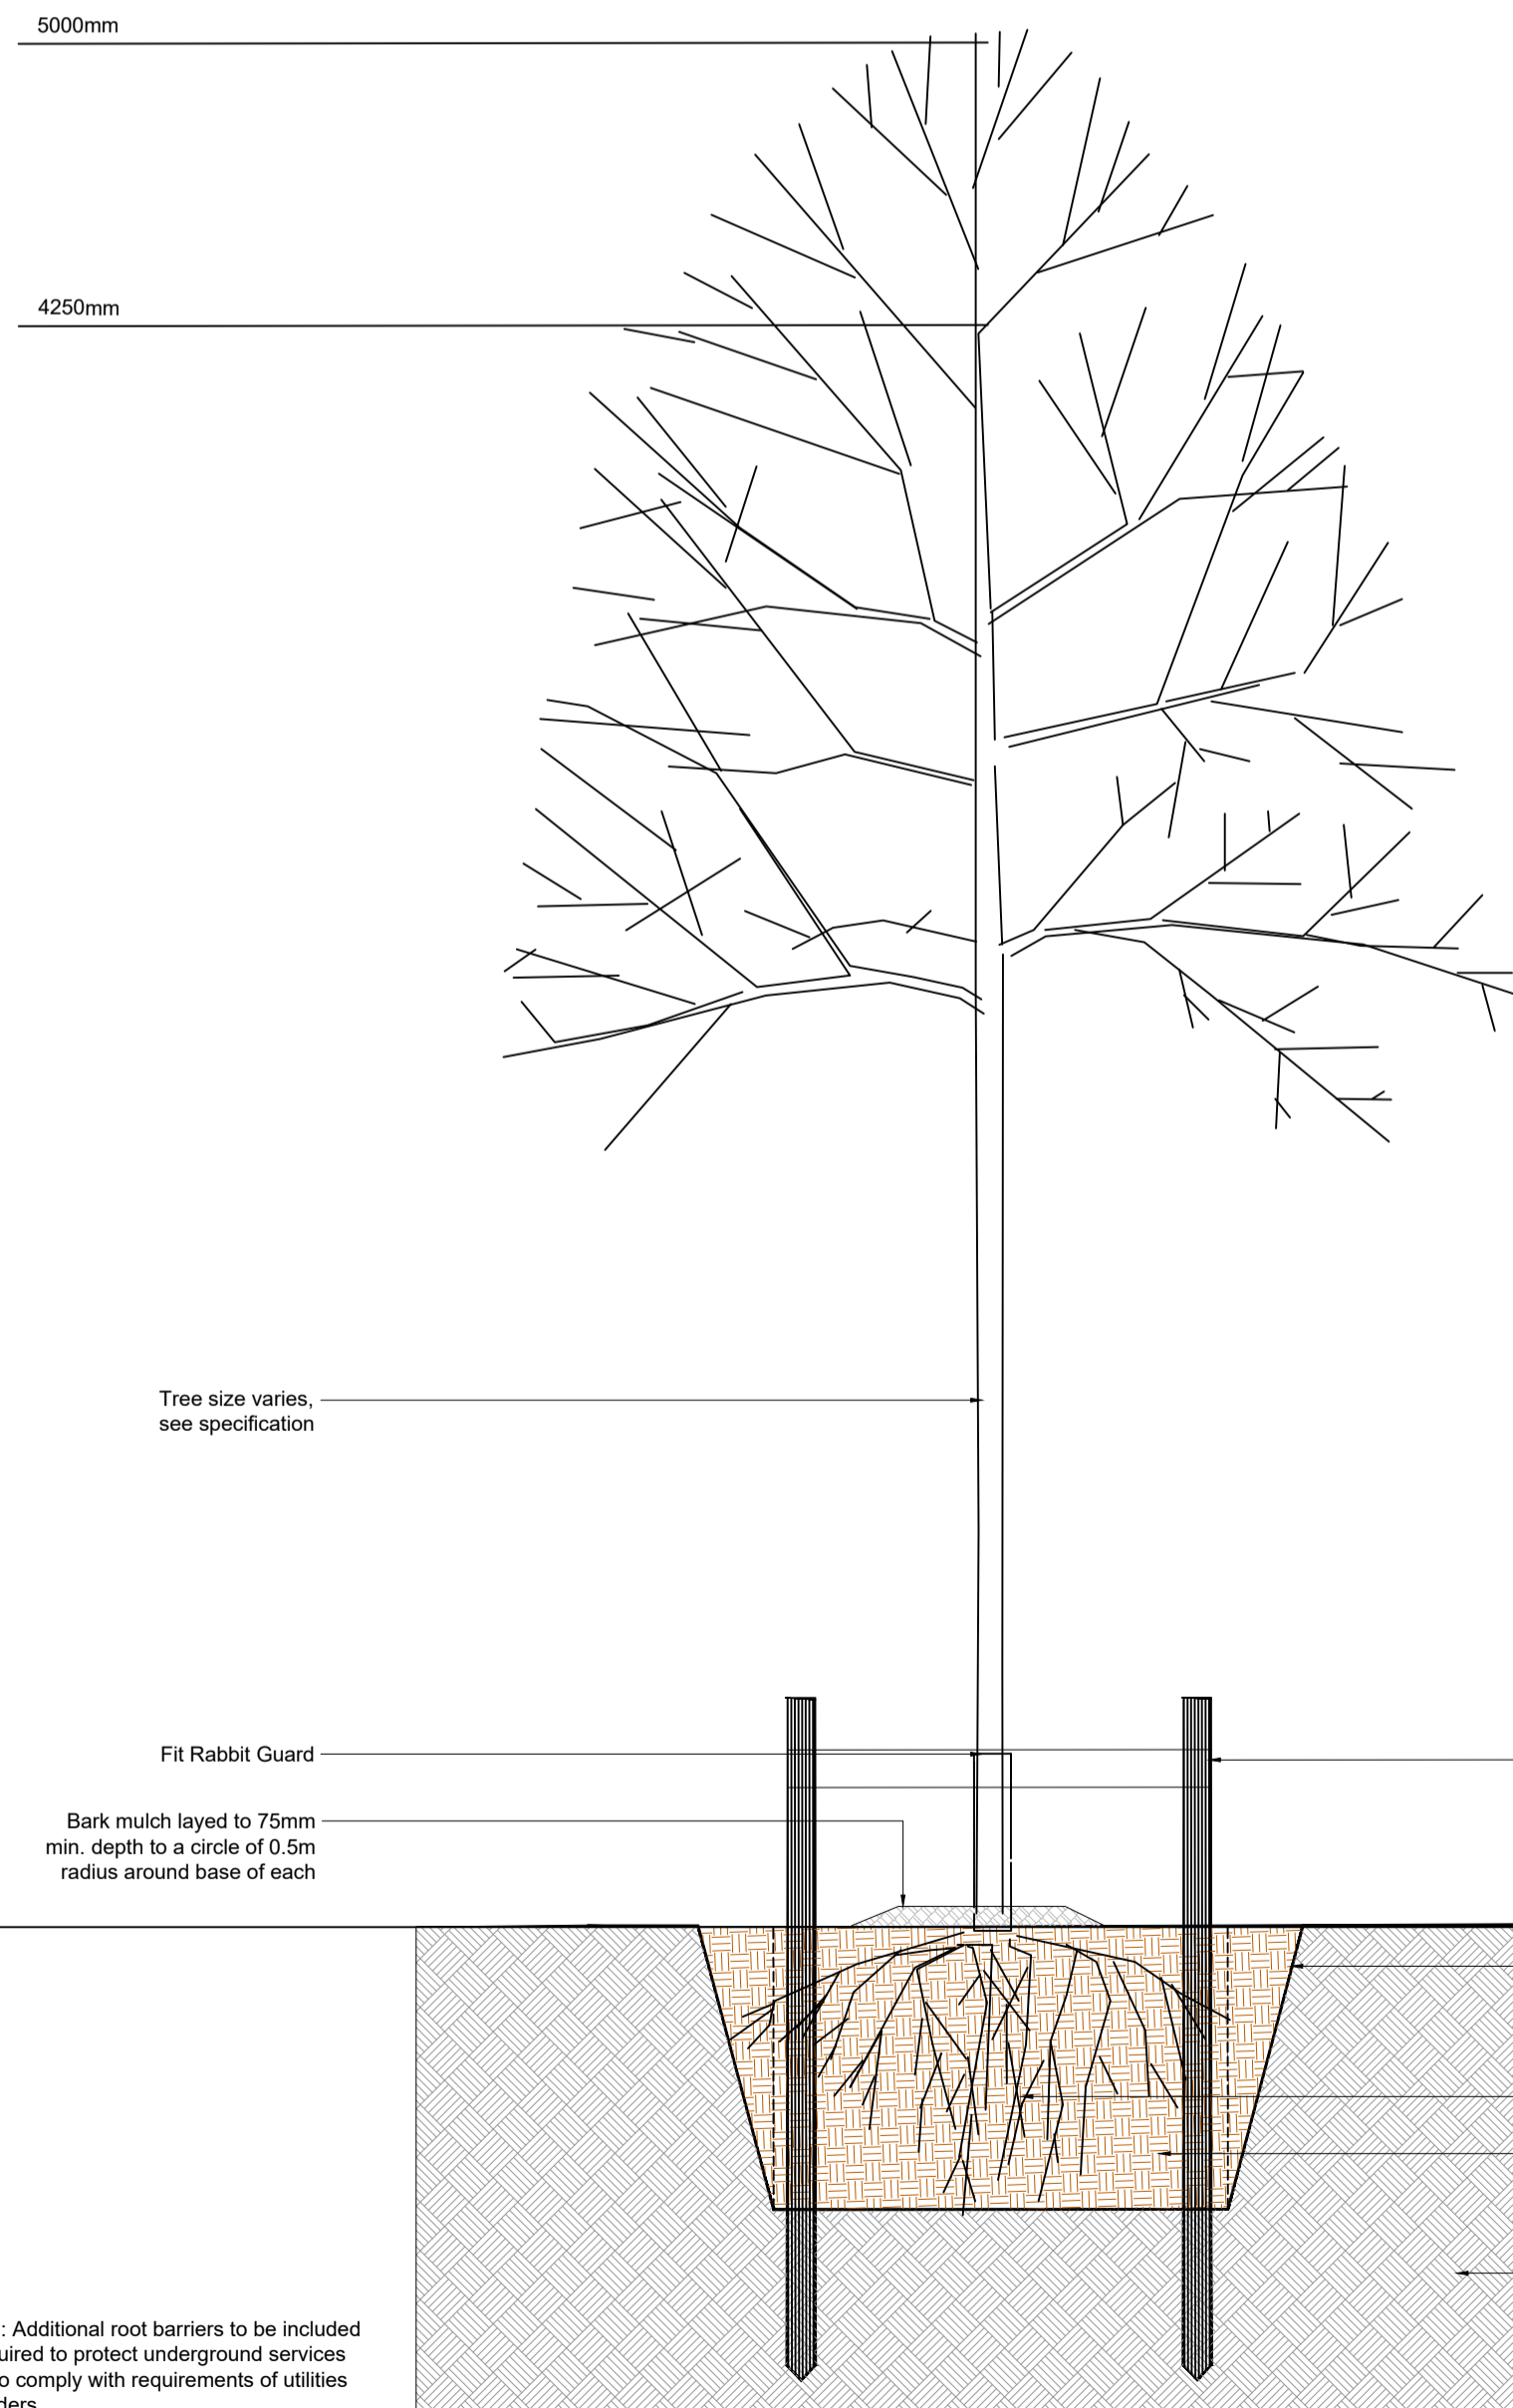


Note : Trees to be a minimum of 5-7m away from Light Standards

End Elevation  
(not to scale)

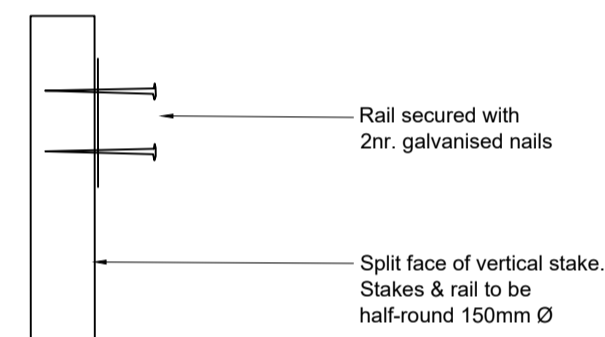


D5 Tree Planting Detail - Single Staking  
Standard Tree less than 14cm girth  
Scale 1:20

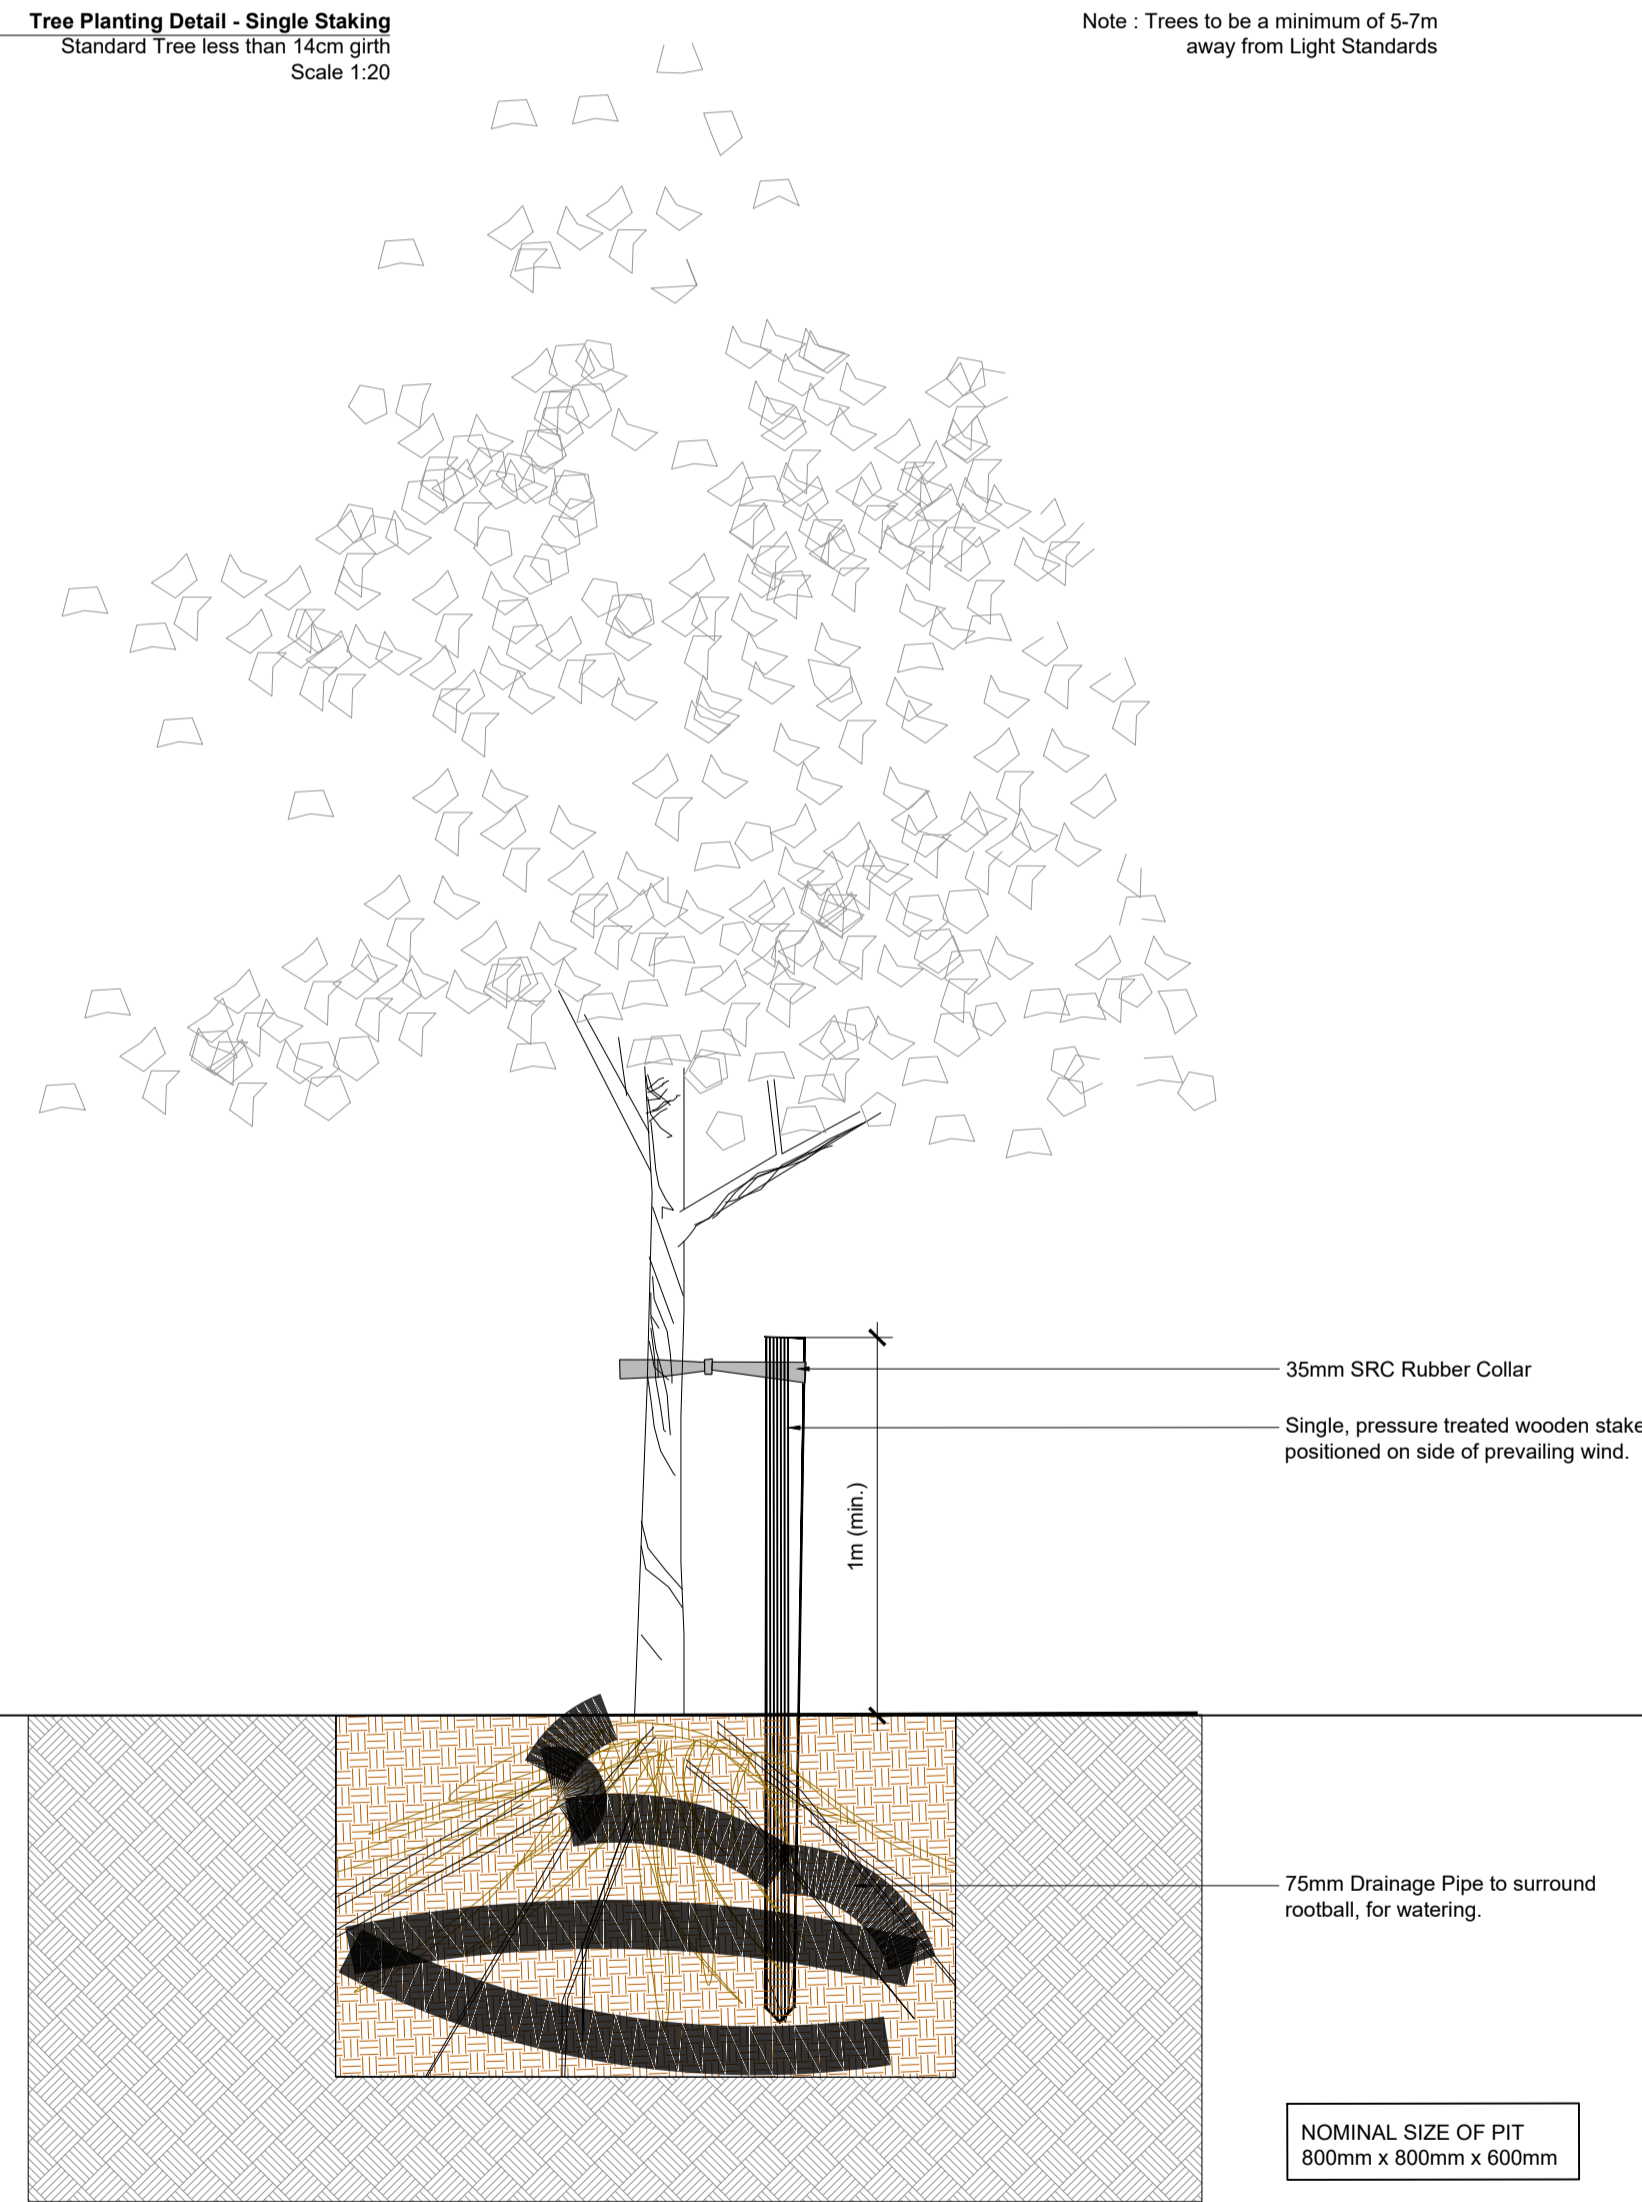

Note : Trees to be a minimum of 5-7m away from Light Standards

D7 Amenity Grass Planting  
Scale 1:10

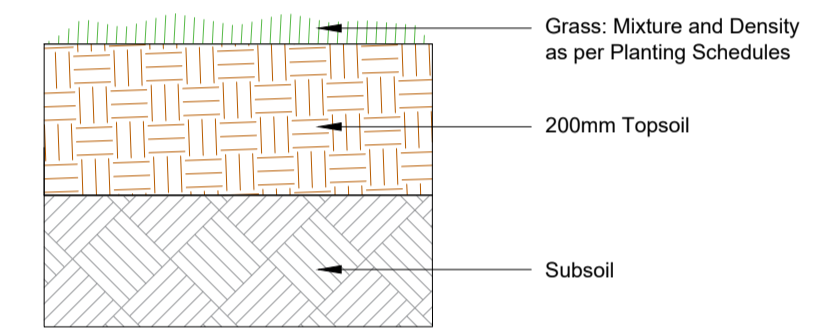

Note : Additional root barriers to be included if required to protect underground services and to comply with requirements of utilities providers.

NOMINAL SIZE OF PIT  
1.2M x 1.2M x 0.75M

NOMINAL SIZE OF PIT  
800mm x 800mm x 600mm

Project Title: Residential Development at Mount St.Marys, Dundrum Road, Dublin 14

REV	DATE	BY	CHECKED	DESCRIPTION
E	17/02/2025	PL	RMD	Planning
D	22/10/2024	PL	RMD	Pre Planning
C	01/10/2024	PL	RMD	Pre Planning
B	05/09/2024	PL	RMD	Pre Planning
A	30/08/2024	PL	RMD	Pre Planning

Client: DLR Dwg No. 3.1 SOFT DETAILS

Drawing Title: Soft Landscape Details Scale 1:250

Job No. 1884 Date 17/02/2025



Ronan MacDiarmada + Associates Ltd.  
Landscape Architects and Consultants.

5 Tootenhill, Rathcoole, Co. Dublin  
tel: +353 1 412 4476 mob: 086 26 25 438  
fax: +353 1 401 3748 e-mail: ronan@rmda.ie