




D1 Typical Planting, Kerb, Border & Paving Detail
Scale 1:10

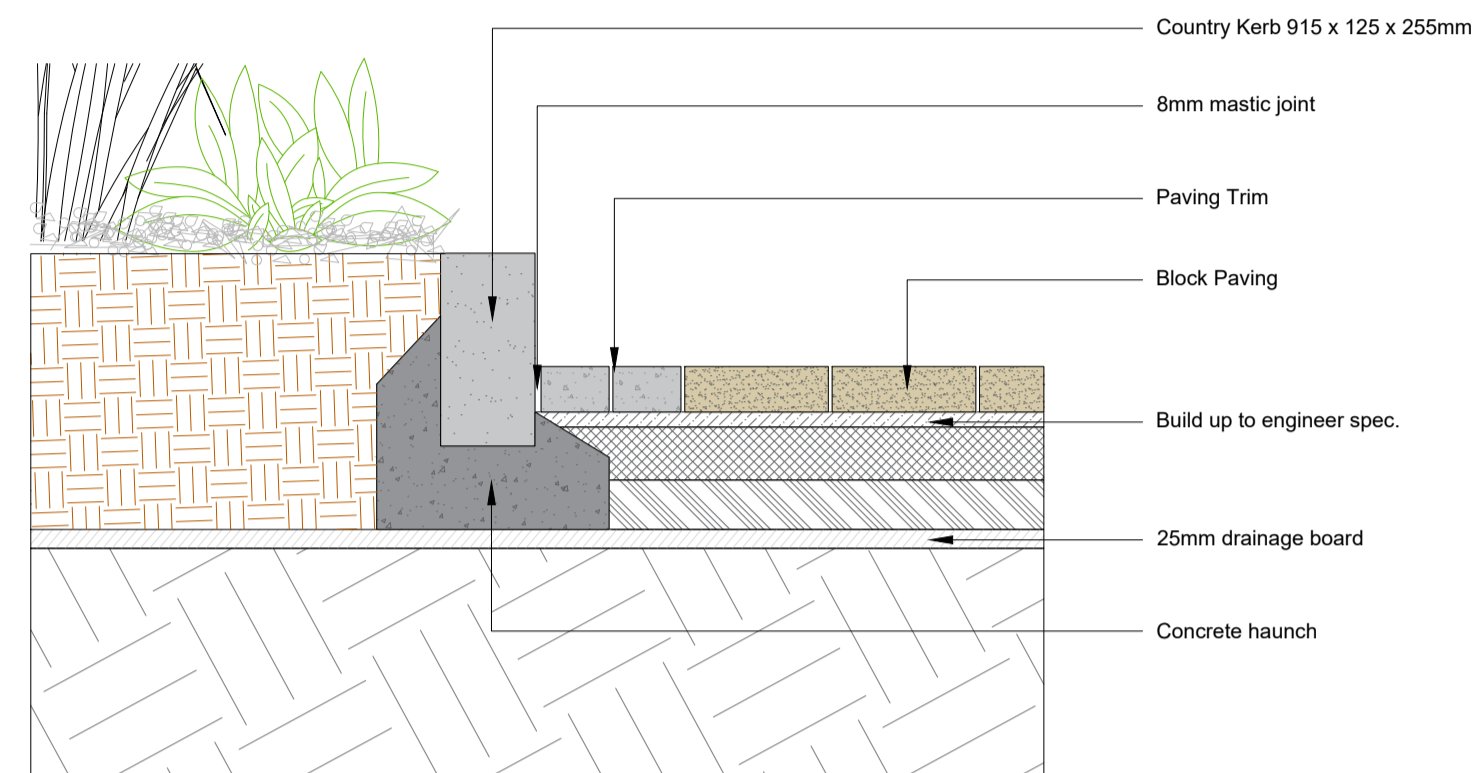


D2 Ballyusk Quarzite Pedestrian Path w/ Kerb Edge Detail
Scale 1:20

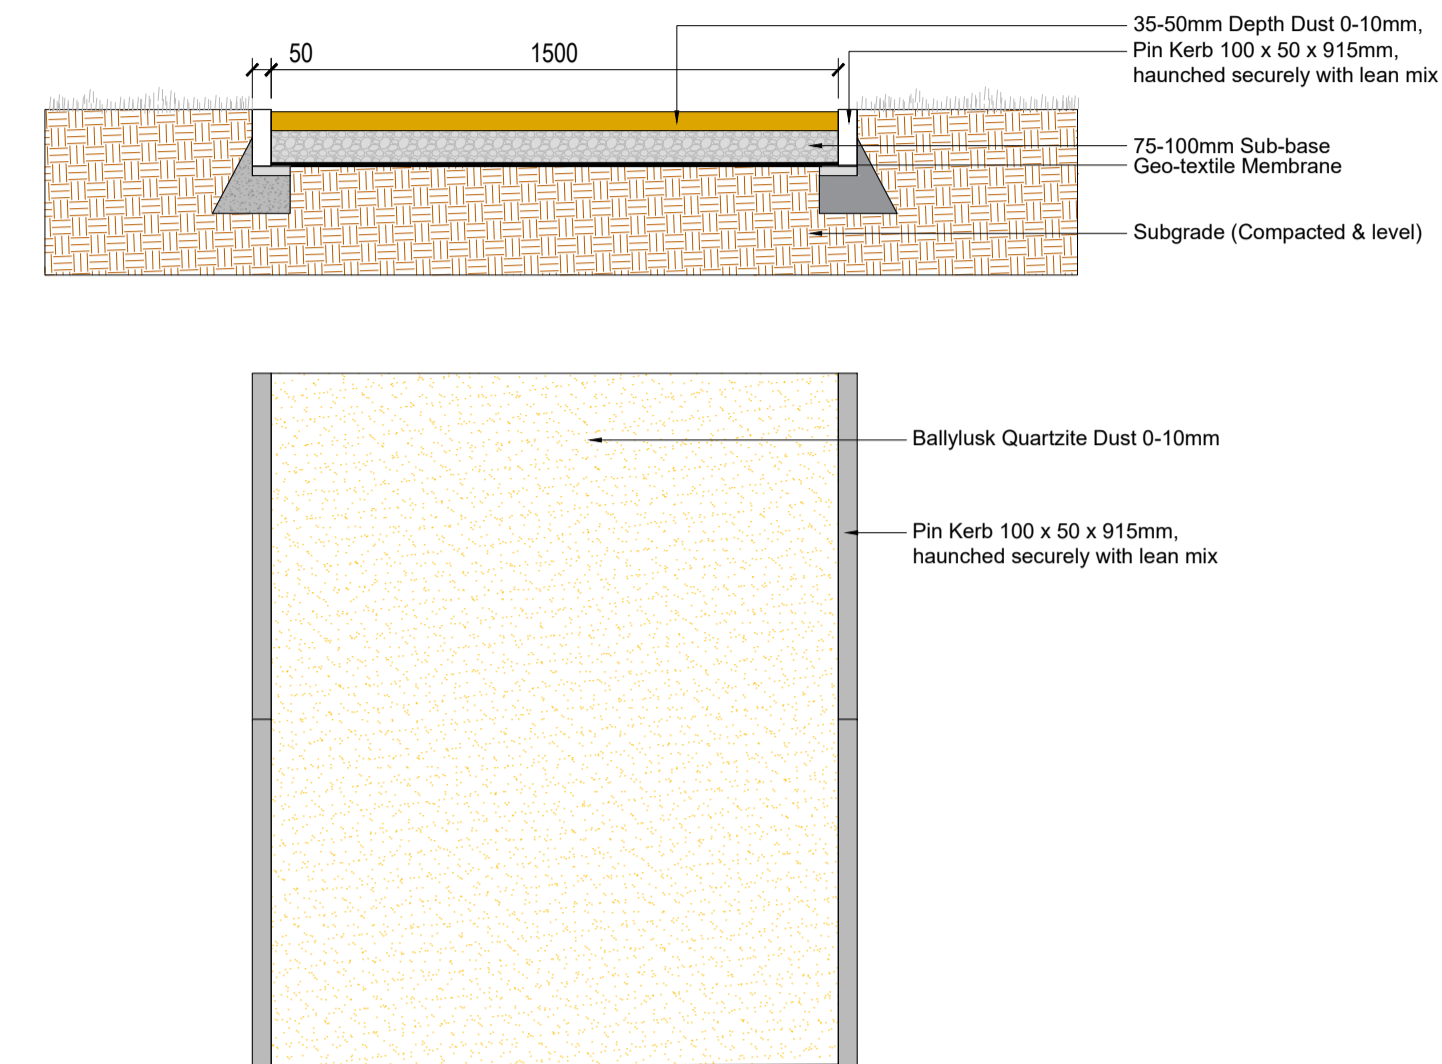

D3 Typical Concrete Pedestrian Footpath Detail
Scale 1:20

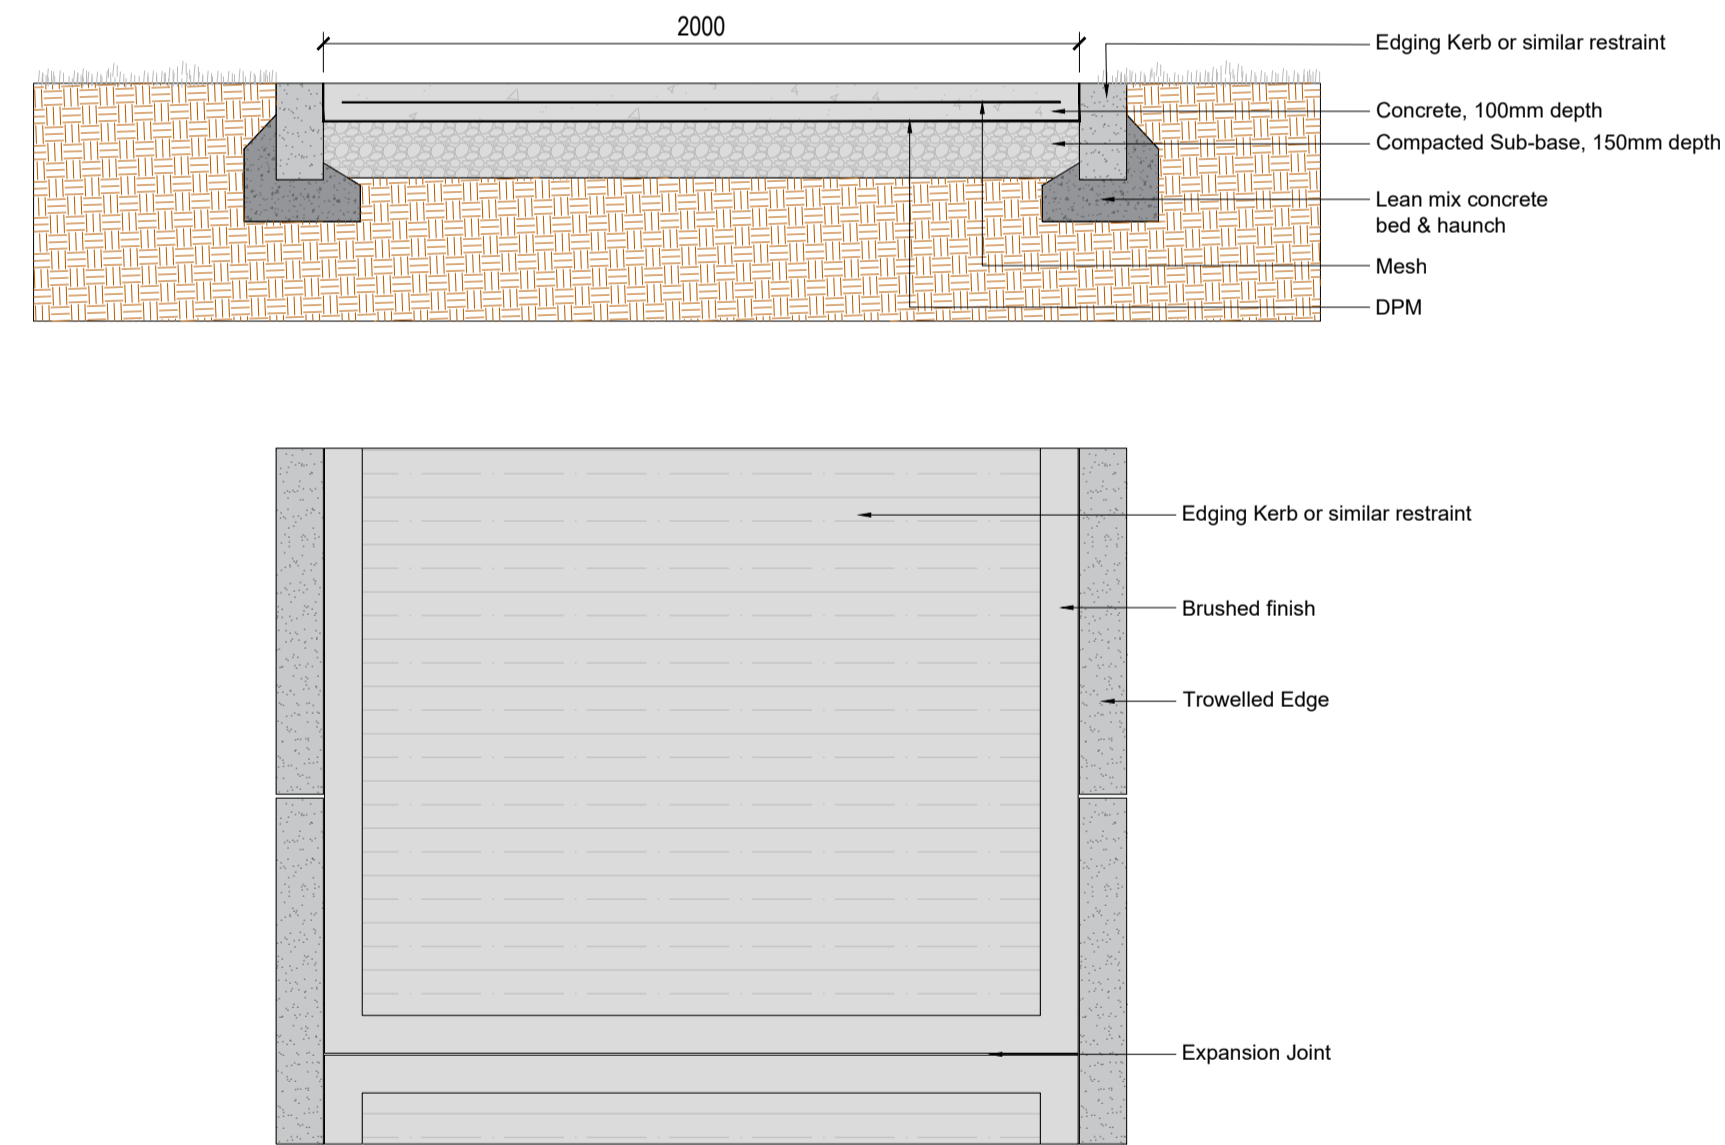

D4 On-street Tree Planting & Car Parking
Scale 1:20

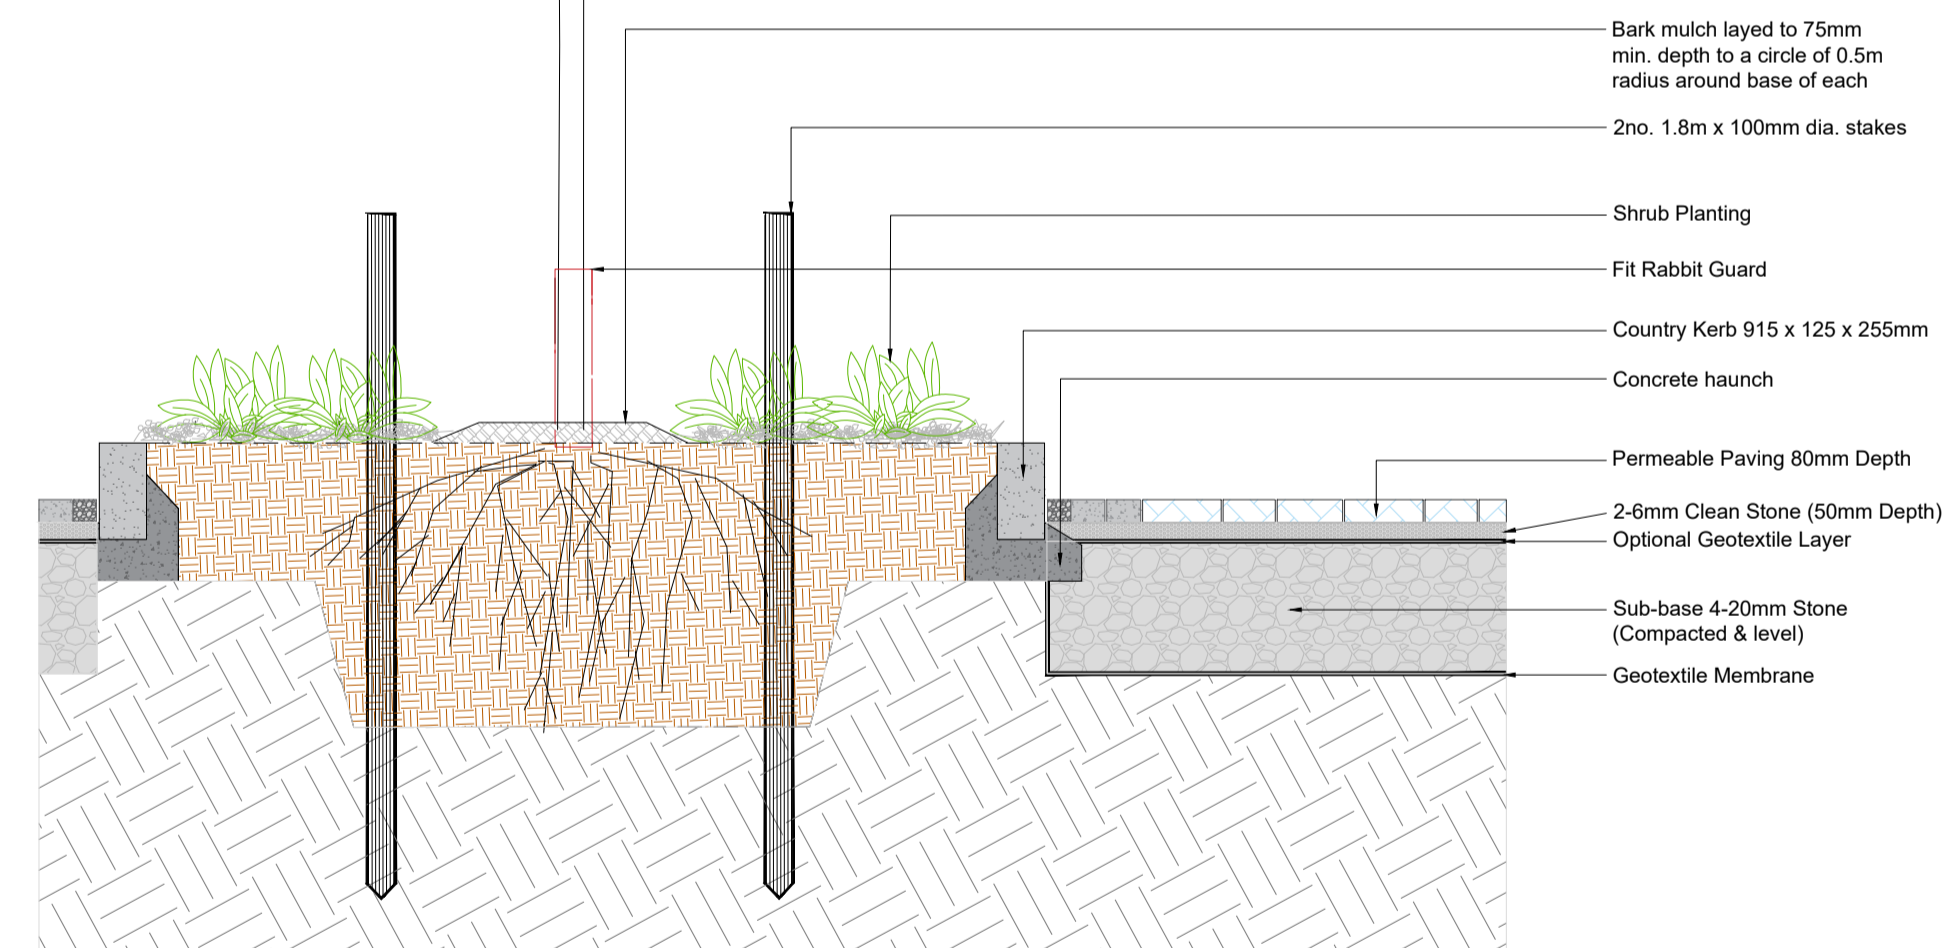

Project Title: Residential Development at Leopardstown Road, Dublin 18

REV	DATE	BY	CHECKED	DESCRIPTION
E	14/02/2025	PL	RMD	Planning
D	31/01/2025	PL	RMD	Pre Planning
C	22/10/2024	PL	RMD	Pre Planning
B	25/09/2024	PL	RMD	Pre Planning
A	06/09/2024	PL	RMD	Pre Planning

Client: DLRCC Dwg No. 3.2 HARD DETAILS

Drawing Title: Hard Landscape Details Scale 1:250

Job No. 1884 Date 14/02/2025



Ronan MacDiarmada + Associates Ltd.
Landscape Architects and Consultants.

5 Tootenhill, Rathcoole, Co. Dublin
tel: +353 1 412 4476 mob: 086 26 25 438
fax: +353 1 401 3748 e-mail: ronan@rmda.ie