


Notes:

1. THIS DRAWING IS TO BE READ IN CONJUNCTION WITH ALL RELEVANT ARCHITECTS AND ENGINEERS DRAWINGS AND SPECIFICATIONS.
2. DO NOT SCALE THIS DRAWING. ANY AMBIGUITIES, OMISSIONS AND ERRORS ON DRAWINGS SHALL BE BROUGHT TO THE ENGINEERS ATTENTION IMMEDIATELY. ALL DIMENSIONS MUST BE CHECKED / VERIFIED ON SITE.
3. ALL DIMENSIONS ARE IN MILLIMETRES UNLESS NOTED OTHERWISE.
4. FOR GENERAL NOTES REFER TO DRAWING.



DMURS LAYOUT


1: 300

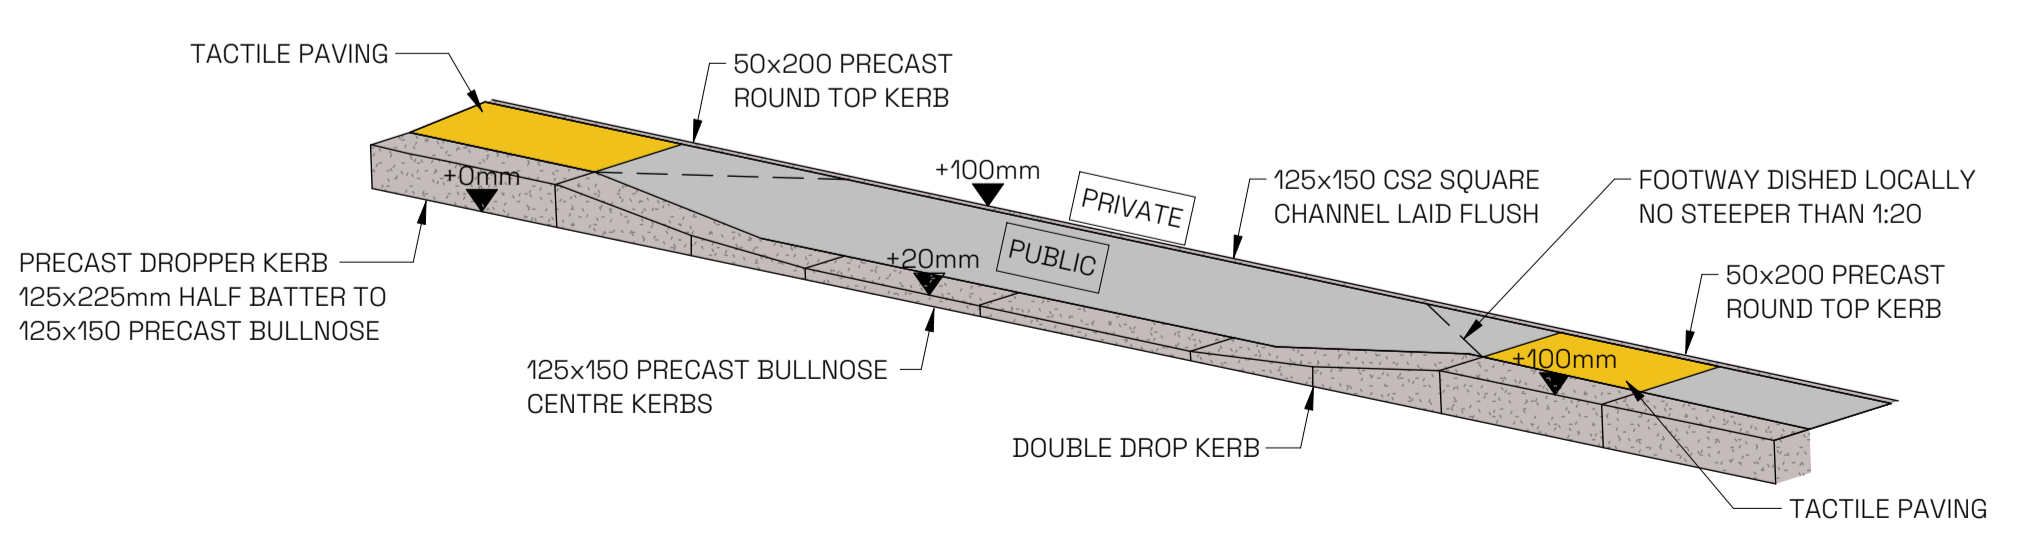

TYPICAL CONTINUOUS FOOTPATH

SCALE 1:50

PO5	UPDATED AS PER COMMENTS	AC	14.02.25
PO4	ISSUED FOR PLANNING	DG	24.01.25
PO3	ISSUED FOR PLANNING	AC	11.12.24
PO2	ISSUED FOR PLANNING	AC	24.10.24
PO1	UPDATED AS PER ARCHITECT LATEST	AC	28.08.24
PO0	FIRST ISSUE	AC	07.08.24
REV	DESCRIPTION	BY	DATE
STATUS: FOR PLANNING			

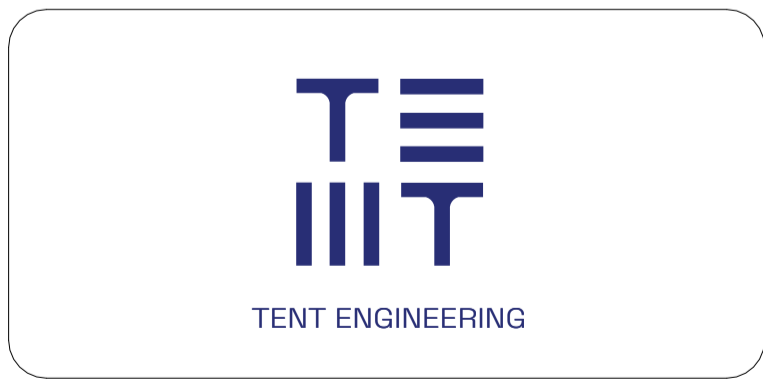

PROJECT: **WILDROCK**

TITLE: **DMURS DRAWING**

SCALE AT A1:	DATE:	DRAWN:	CHECKED:
As indicated	AUG 24	AC	DH
DRAWING NO:			REVISION:
24094-X-L00-DR-TNT-CE-4011			P05