






LEGEND

TREE PROTECTION ITEMS

-  TREES FOR RETENTION
-  TREE PROTECTION FENCING
-  CELLULAR CONFINEMENT SYSTEM MAT
-  AREA OF CROWN REQUIRING PRUNING FOR CLEARANCE
-  RED LINE BOUNDARY

DRAWING TO BE INTERPRETED WITH REFERENCE TO TREE SURVEY DOCUMENT
 NOTE: THIS DRAWING WAS ORIGINALLY PRODUCED IN COLOUR WHICH IS ESSENTIAL TO THE PLAN'S INTERPRETATION AND USE. MONOCHROME COPIES SHOULD NOT BE RELIED UPON.

CELLULAR CONFINEMENT SYSTEM REQUIRED FOR PARKING SPACE PROPOSED IN THIS LOCATION TO PROTECT ROOTS OF #691. SOME PRUNING OF THE CROWN MAY ALSO BE REQUIRED FOR CLEARANCE HERE. ALL WORKS TO BE CARRIED OUT BY A QUALIFIED ARBORICULTURALIST.

SCRUB VEGETATION TO BE RETAINED - TREE PROTECTION FENCING SHOULD BE ERECTED TO PROTECT THE RETAINED VEGETATION

MOTORWAY SCREEN PLANTING

MOTORWAY SCREEN PLANTING

LEOPARDSTOWN ROAD


LEOPARDSTOWN RISE

LEOPARDSTOWN RISE

HEDGE 2


HEDGE 1

WHERE SPACE ALLOWS, TREE PROTECTION FENCING WITH HERRAS TYPE FENCES SHOULD BE USED. IF FENCING NEEDS TO BE REMOVED FOR ACCESS ETC., TIMBER BOARD TRUNK PROTECTION MAY BE USED. REFER TO TREE PROTECTION METHOD STATEMENT FOR FURTHER DETAILS.

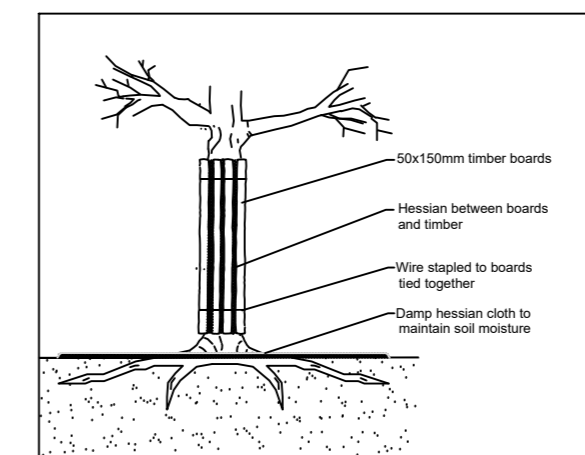

TIMBER BOARD TRUNK PROTECTION WHERE TREE PROTECTION FENCING CANNOT BE USED DUE TO SPACE RESTRICTIONS

HERRAS FENCING OR SIMILAR APPROVED

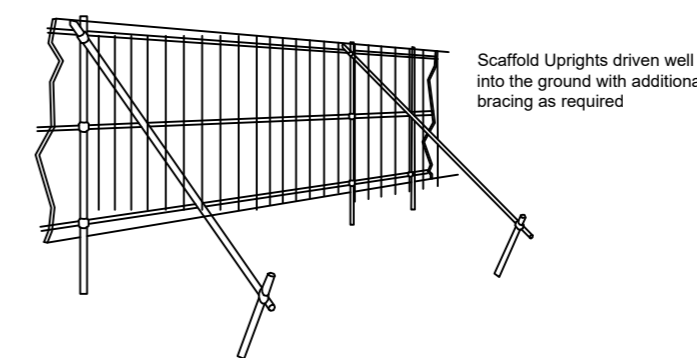

TREE PROTECTION DETAIL: HERRAS FENCING OR SIMILAR APPROVED



REV	DATE	COMMENT
	04/10/24	FOR REVIEW AND COMMENT
A	22/10/24	UPDATE TO LAYOUT
B	07/02/25	UPDATE TO LAYOUT

PROJECT: RESIDENTIAL DEVELOPMENT AT LEOPARDSTOWN ROAD, LEOPARDSTOWN, DUBLIN	JOB NO. TWIL003
DRAWING: TREE PROTECTION	SCALE: 1:500 @A2
DRAWN BY: LAUREN MCCOLGAN	DATE: 07/02/25
STATUS: PLANNING	
DRAWING NO. 003	DRAWING NAME: TWIL003-00-DR-CM-AR8-003

NOTES:
 1. See Method Statement for Further Details Only.
 2. All to be Checked/Approved unless Specifically Noted.
 3. THIS DRAWING IS COPYRIGHT OF CMK HORTICULTURE & ARBORICULTURE LTD.

