
Title: TYPICAL KERB CONSTRUCTION


Dwg No: TYP-C-102

Scale@A3: 1:10

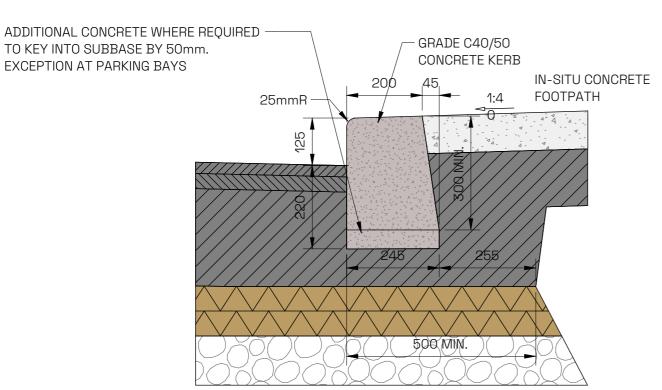




IN-SITU KERB WITH 250mm KERB

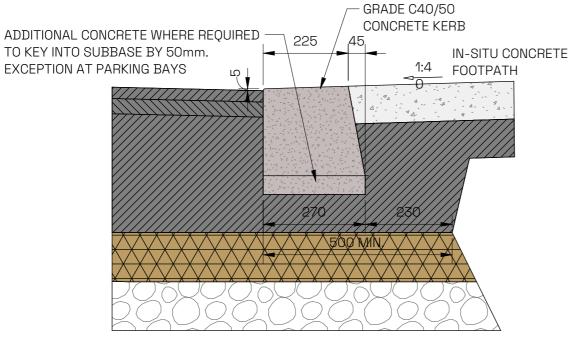

IN-SITU CONCRETE KERB
WITH 5mm KERB FACE
(FLUSH/DROPPPED KERB)


SCALE 1:10

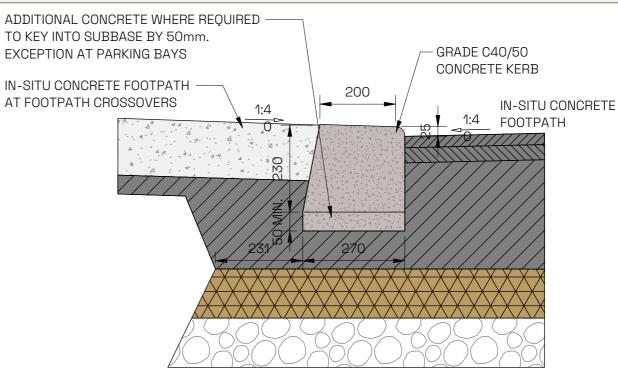

## <u>IN-SITU CONCRETE 25mm KERB</u>

SCALE 1:10

Notes:

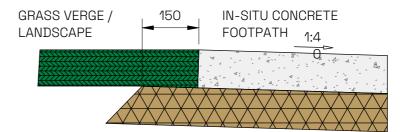

## **EDGE OF CONCRETE FOOTPATH**

SCALE 1:10