





LEGEND

ARBORICULTURAL IMPACT

-  TREES TO BE RETAINED
-  TREES TO BE REMOVED TO FACILITATE DEVELOPMENT
-  TREE PROTECTION
-  SURVEY BOUNDARY

Drawing to be interpreted with reference to the Arboricultural Assessment & Impact document.
 Tree protection fencing to be erected following the removal of permitted and prior to the mobilisation of plant and machinery.
 Tree protection fencing to be retained in situ until the commencement of soft landscape works / until authorised to the project arborist or landscape architect.

LEYLAND CYPRESS SCREEN PLANTING
ON NEIGHBOURING PROPERTY TO BE
CUT BACK TO BOUNDARY

SCRUB BRAMBLE & WILLOW
TO BE REMOVED

RIVERSIDE CRACK WILLOW
TO BE REMOVED

MATURE RIVERSIDE SYCAMORE
RETAINED & PROTECTED

SCRUB BRAMBLE
& WILLOW



REVISIONS

REV	DATE	DESCRIPTION
	09-07-24	REVIEW
A	24-10-24	REVISED LAYOUT


PROJECT: LAMB'S CROSS, DUBLIN	JOB NO. TLOT-LAM001
----------------------------------	------------------------

DRAWING:
SHB5-LDR-DR-CMK-AR-P3-0002-Aboricultural Impact & Tree Protection

DRAWN BY: CIARAN KEATING	SCALE: 1:250@ A2
--------------------------	---------------------

NOTES
 Do Not Scale. Use Figured Dimensions Only.
 Not for Construction Purposes unless Specifically Marked.

© THIS DRAWING IS COPYRIGHT OF CMK HORTICULTURE + ARBORICULTURE LTD.

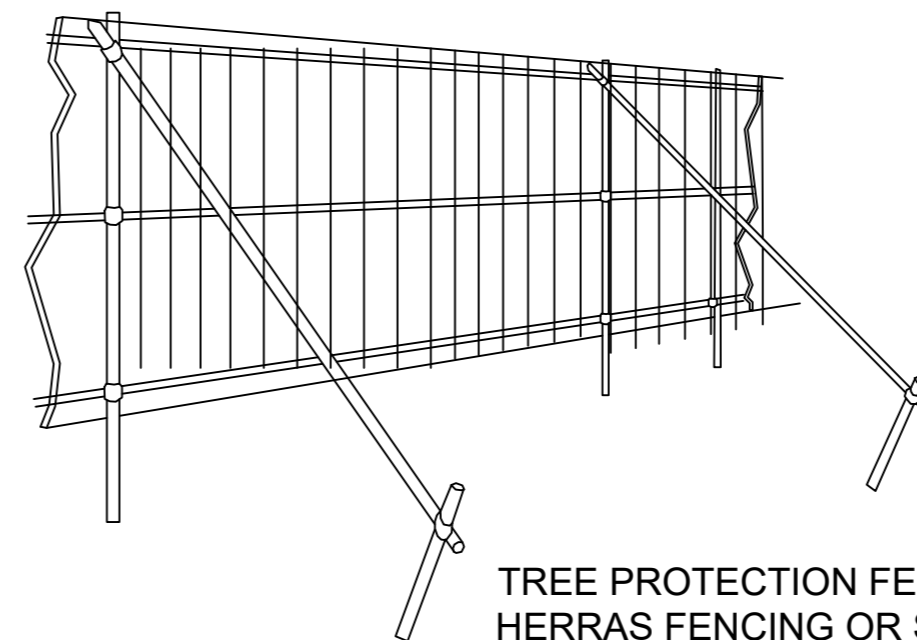

TREE PROTECTION FENCING
HERRAS FENCING OR SIMILAR APPROVED

CMK