


NO PART OF THIS DRAWING MAY BE REPRODUCED OR TRANSMITTED IN ANY FORM OR STORED IN ANY RETRIEVAL SYSTEM OF ANY NATURE WITHOUT THE WRITTEN PERMISSION OF MALONE O'REGAN CONSULTING ENGINEERS AS COPYRIGHT HOLDER EXCEPT AS AGREED FOR USE ON THE PROJECT FOR WHICH THE DRAWING WAS ORIGINALLY CREATED.

THIS DRAWING TO BE READ IN CONJUNCTION WITH ALL OTHER RELEVANT DRAWINGS, SPECIFICATIONS AND THE PRELIMINARY HEALTH & SAFETY PLAN.


ALL DIMENSIONS ARE IN mm UNLESS NOTED OTHERWISE. DO NOT SCALE DIMENSIONS.

THE CONTRACTOR SHALL CHECK ALL DIMENSIONS PRIOR TO THE COMMENCEMENT OF CONSTRUCTION. ALL DISCREPANCIES SHALL BE REPORTED TO THIS OFFICE IN WRITING.


NOTES

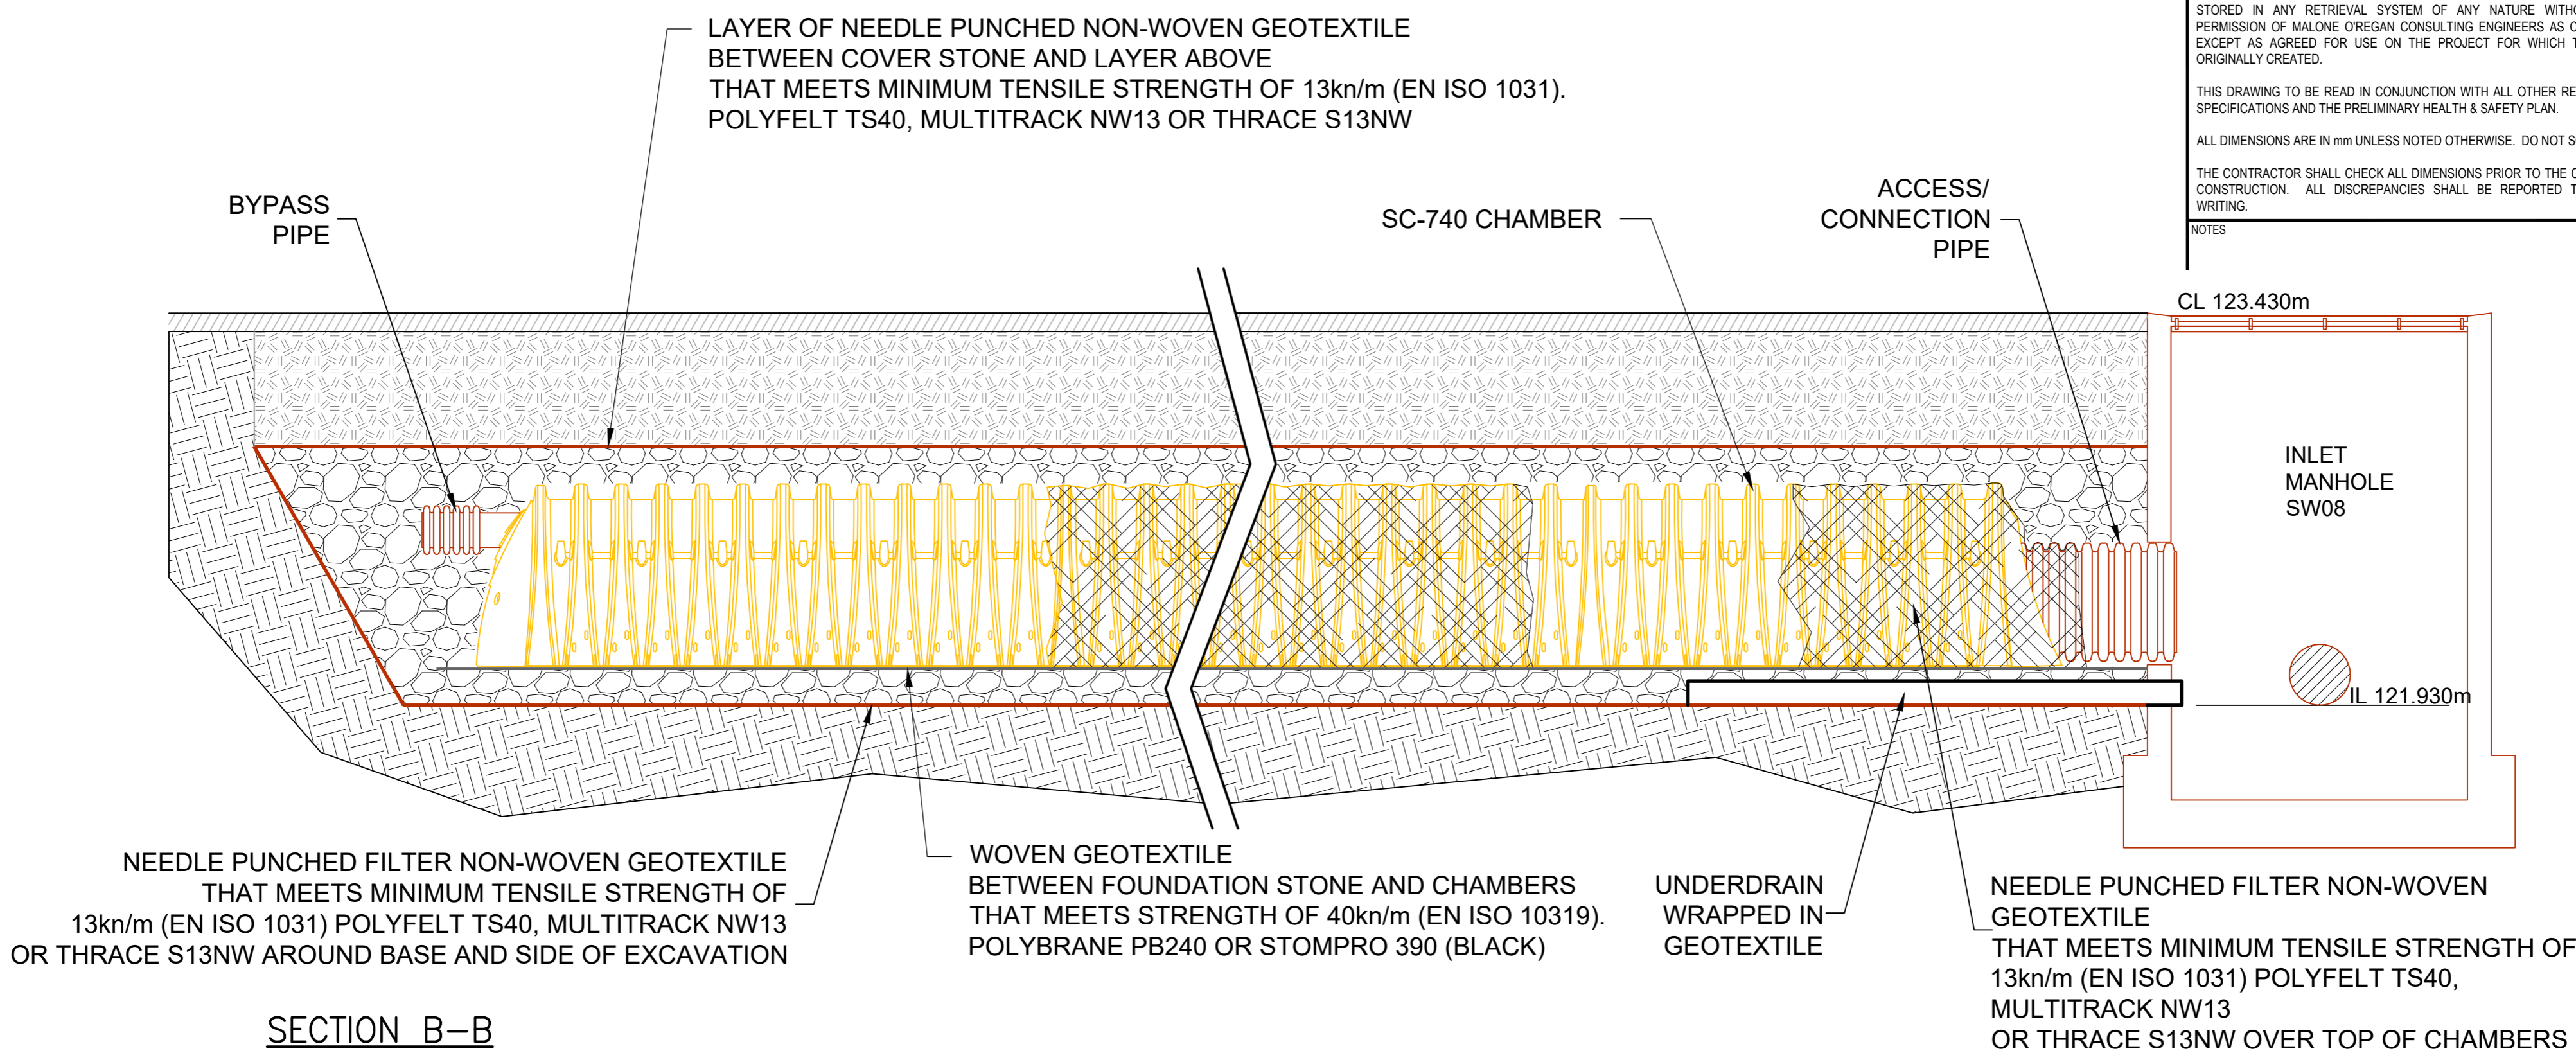

SECTION B-B
SCALE 1:25

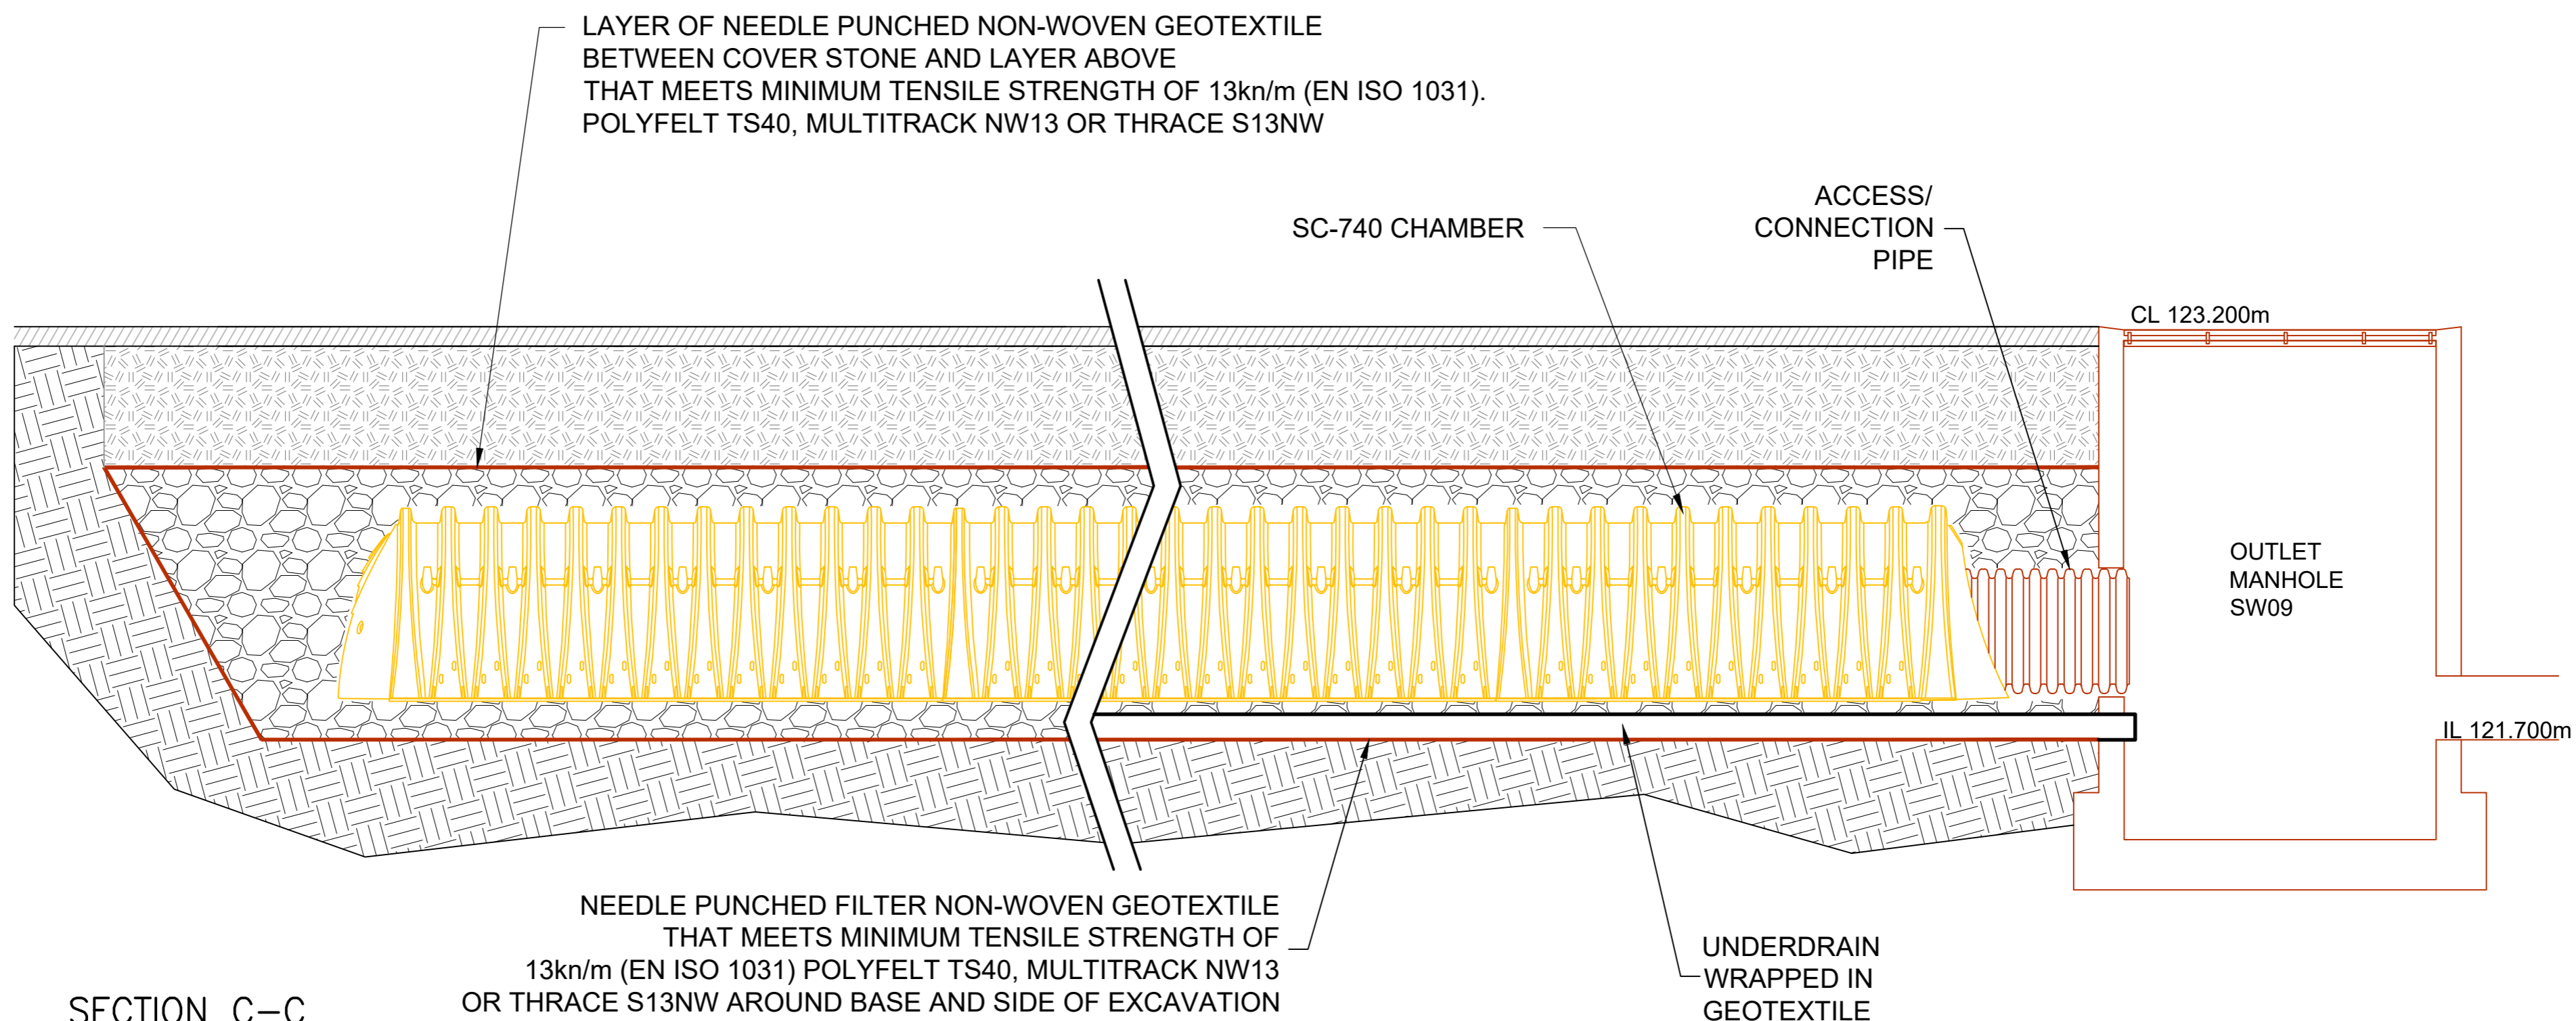

SECTION C-C
SCALE 1:20

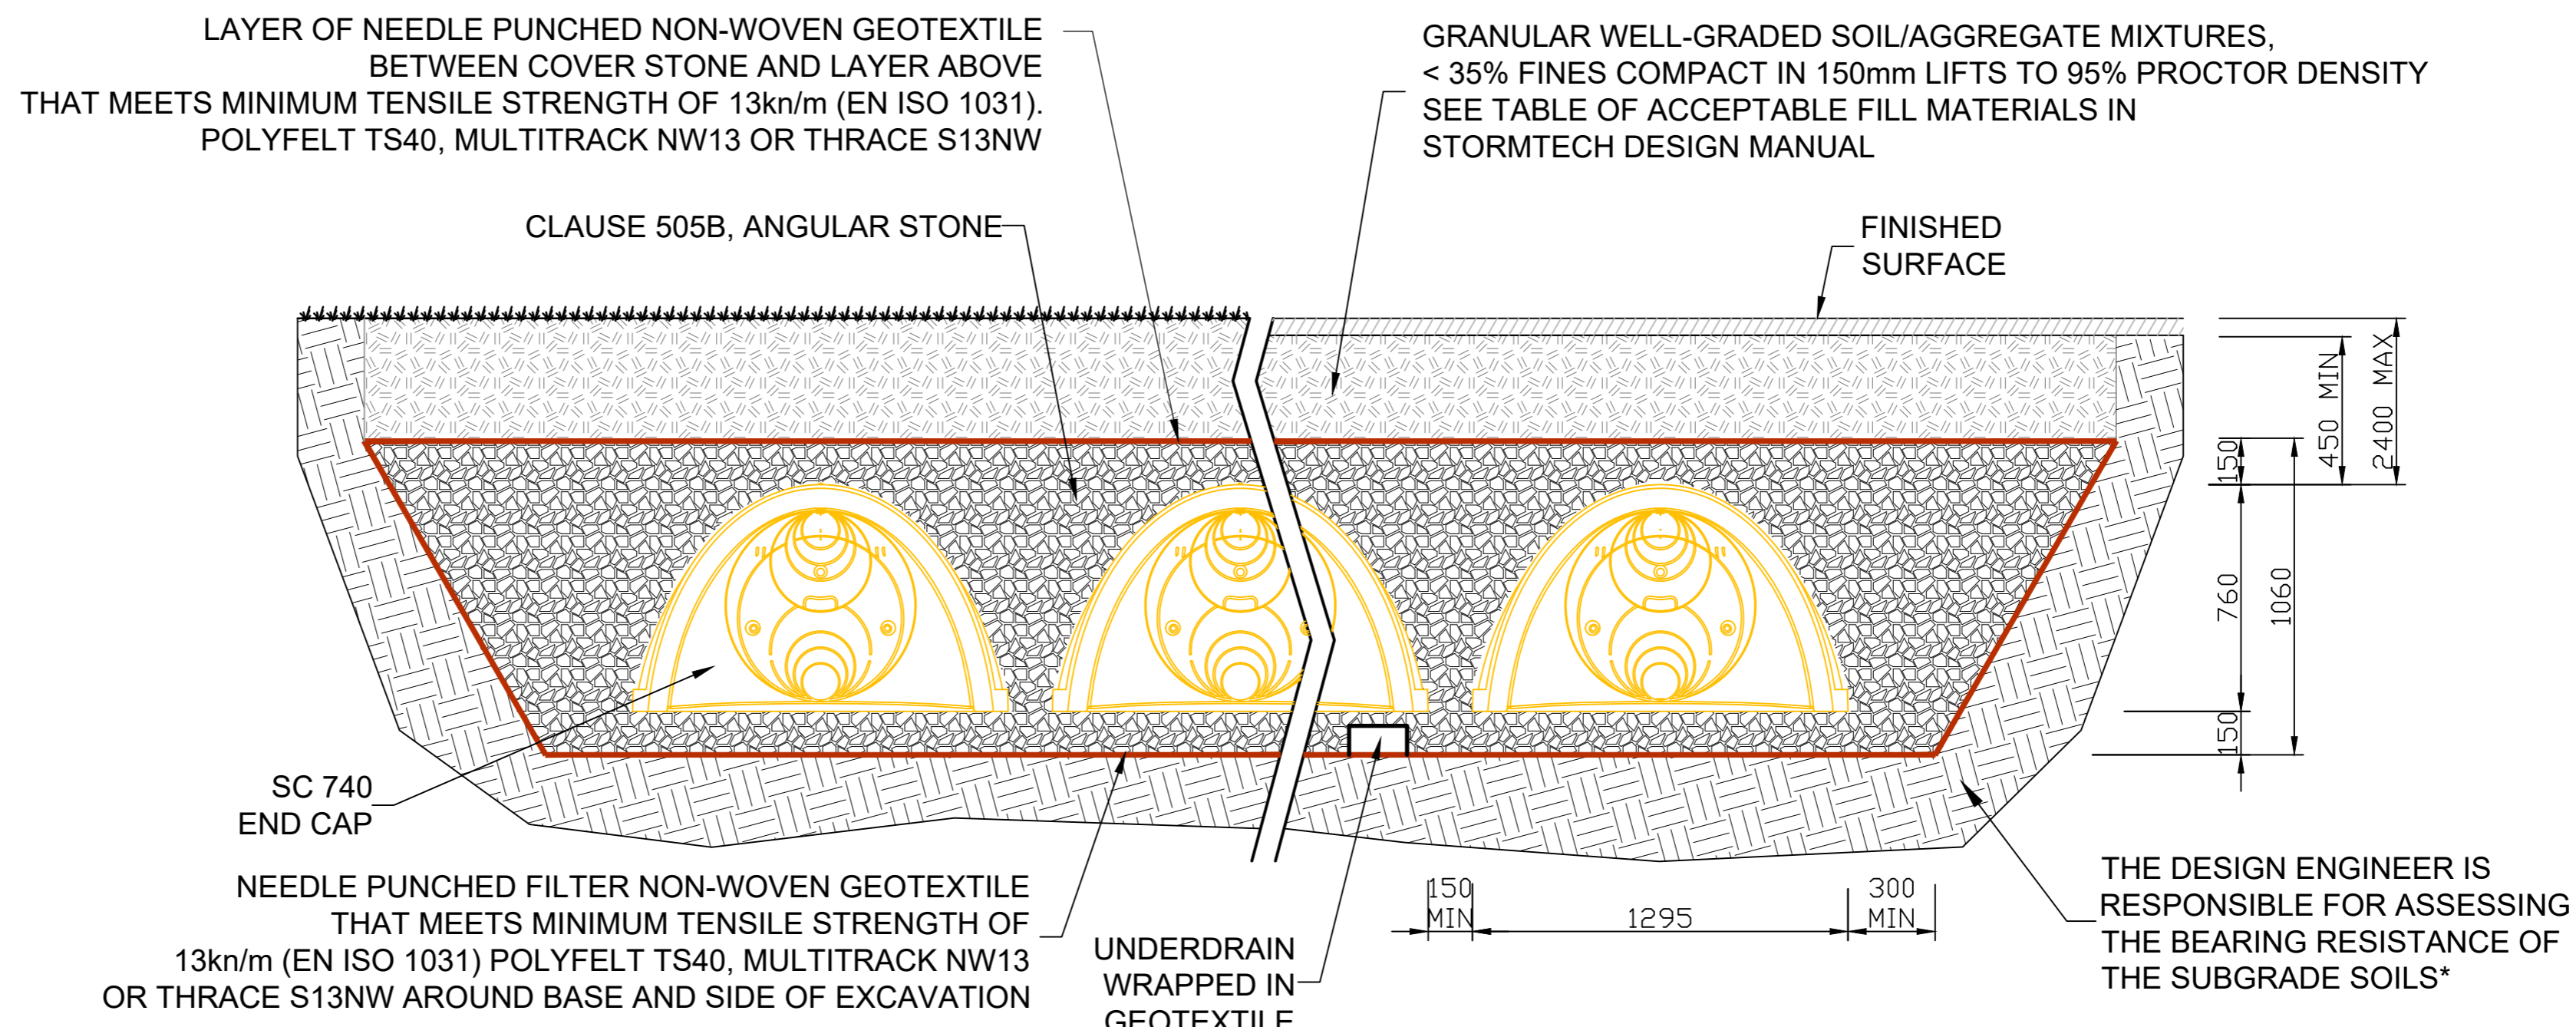

SECTION A-A
SCALE 1:20

2	REVISED AS PER ARCHITECT AND LANDSCAPE ARCHITECT'S LATEST LAYOUTS AND COMMENTS	12.07.24	KA	FM
1	ISSUED FOR INFORMATION	14.06.24	KA	FM
0	ISSUED FOR INFORMATION	24.01.24	KA	PB
REV	DESCRIPTION	DATE	BY	CHK

STATUS: P3 - PLANNING

MDR
MALONE O'REGAN
CONSULTING ENGINEERS

Unit 2B Richview Office Park,
Clonskeagh,
DUBLIN 14
D14 XT57

T: +353 1 260 2655
E: dublin@morce.ie
W: www.maloneoregan.ie

Offices also in:
GALWAY T: +353 91 531 069 E: galway@morce.ie
WATERFORD T: +353 51 876 855 E: waterford@morce.ie


CLIENT:
NDFA ON BEHALF OF DUN LAOGHAIRE
RATHDOWN COUNTY COUNCIL

JOB NAME:
LPPP SHB 4&5 - LAMBS CROSS

DRG NAME:
ATTENUATION TANK DETAILS

JOB REF	SHEET	SCALE	DATE	BY	ENG	APP	REV.
23006	A1	SHOWN	JAN' 24	KA	KA	PB	1

DRG NO.: SHB5-LDR-DR-MOR-CS-P3-152

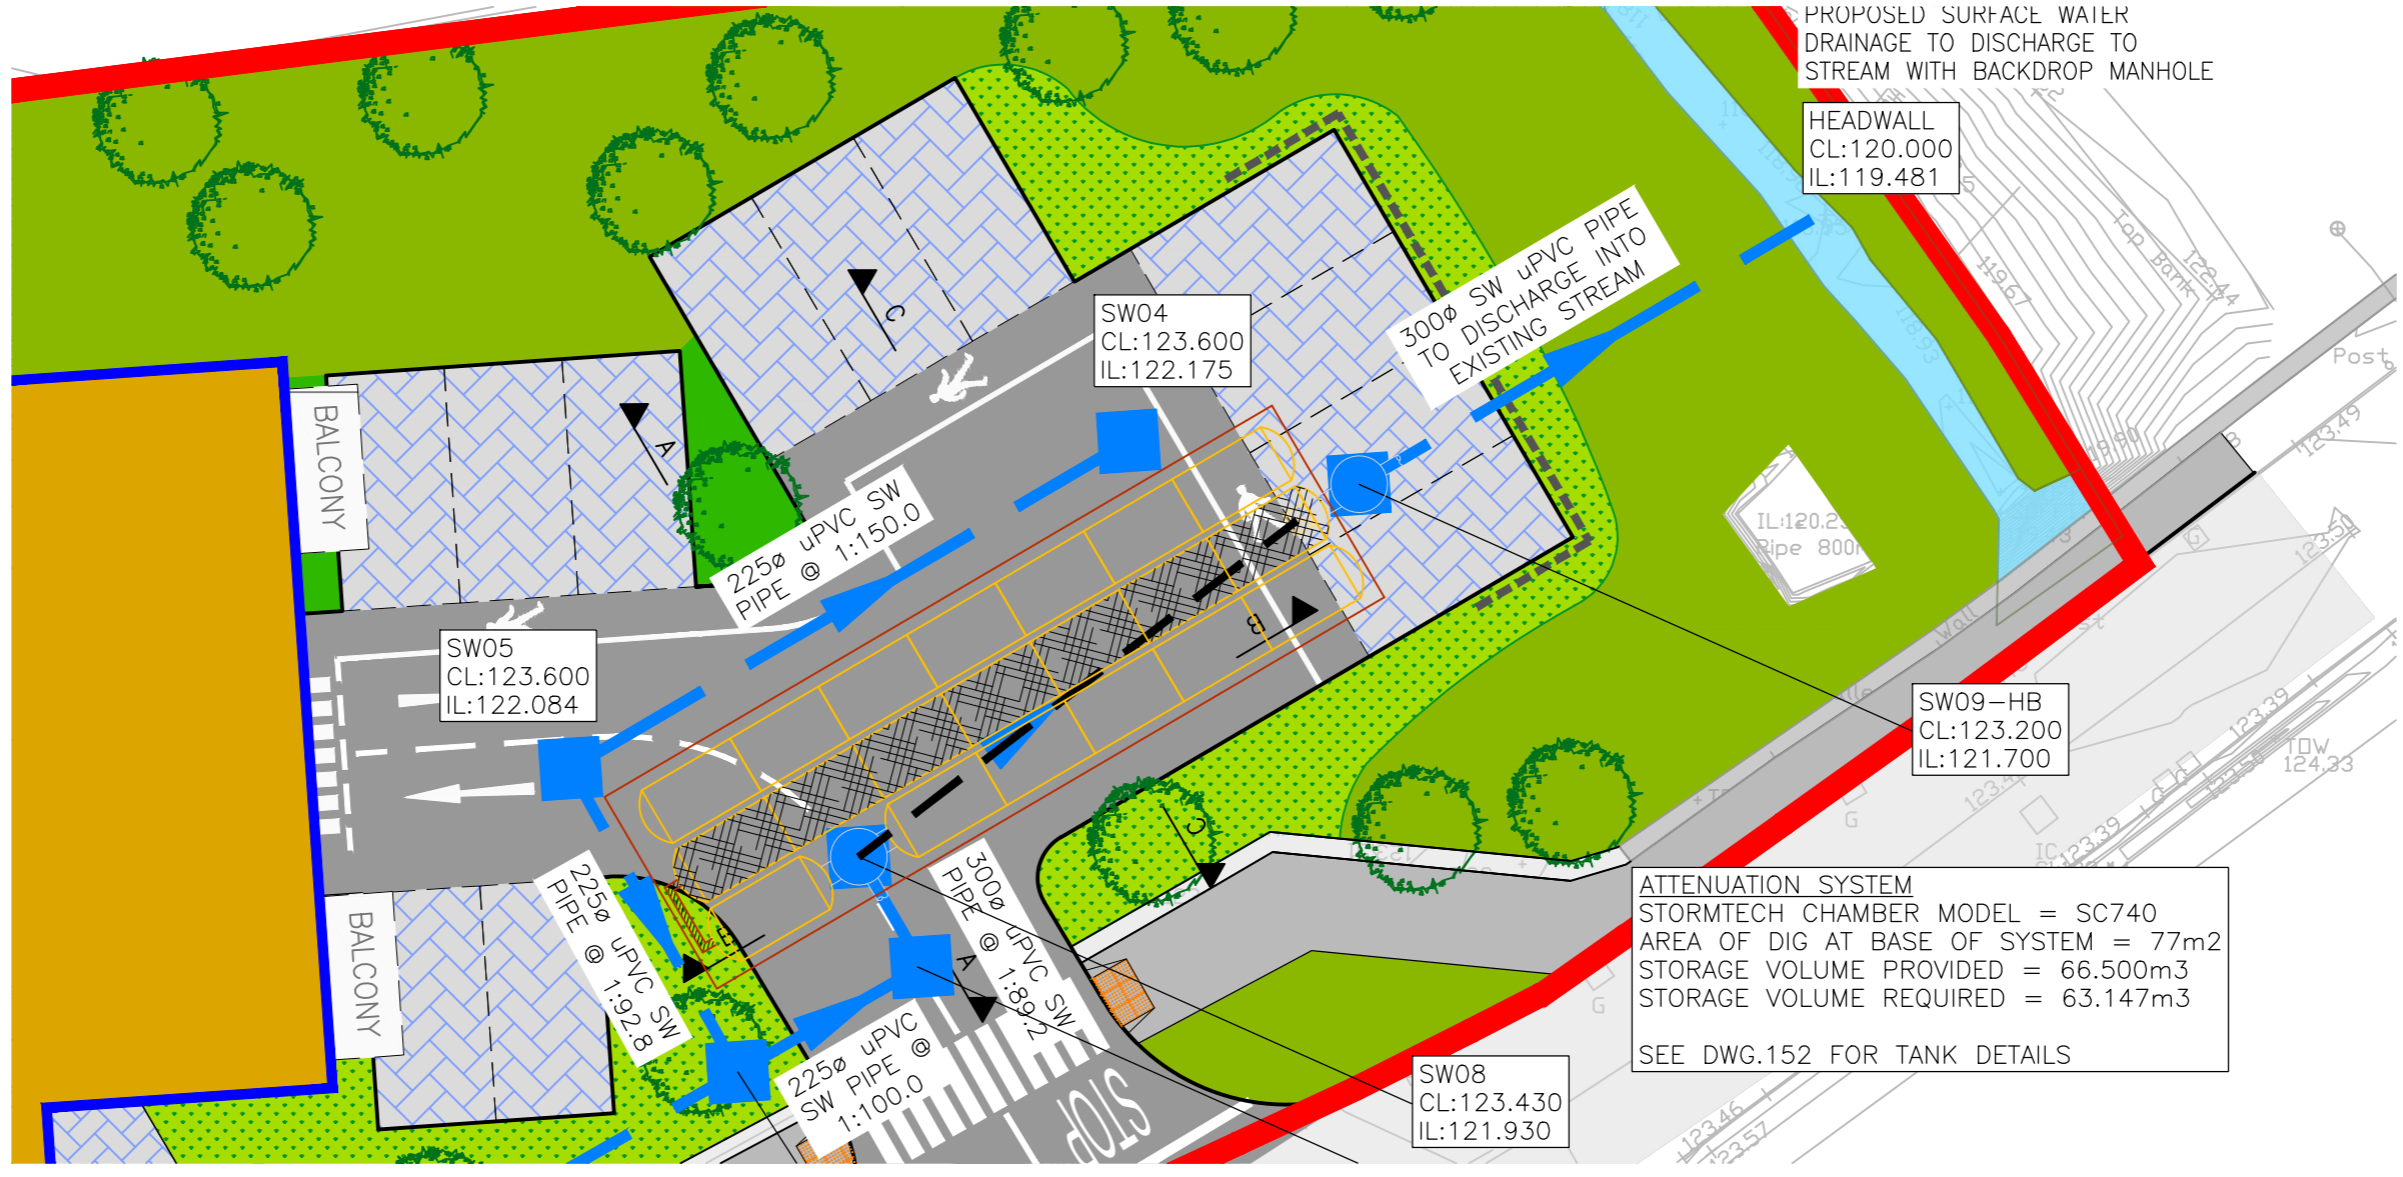

SITE LAYOUT
N.T.S