




AECOM Ireland Limited  
24 Lower Hatch Street  
Dublin 2, D02 TY88  
01 676 3671 tel  
www.aecom.com/ie

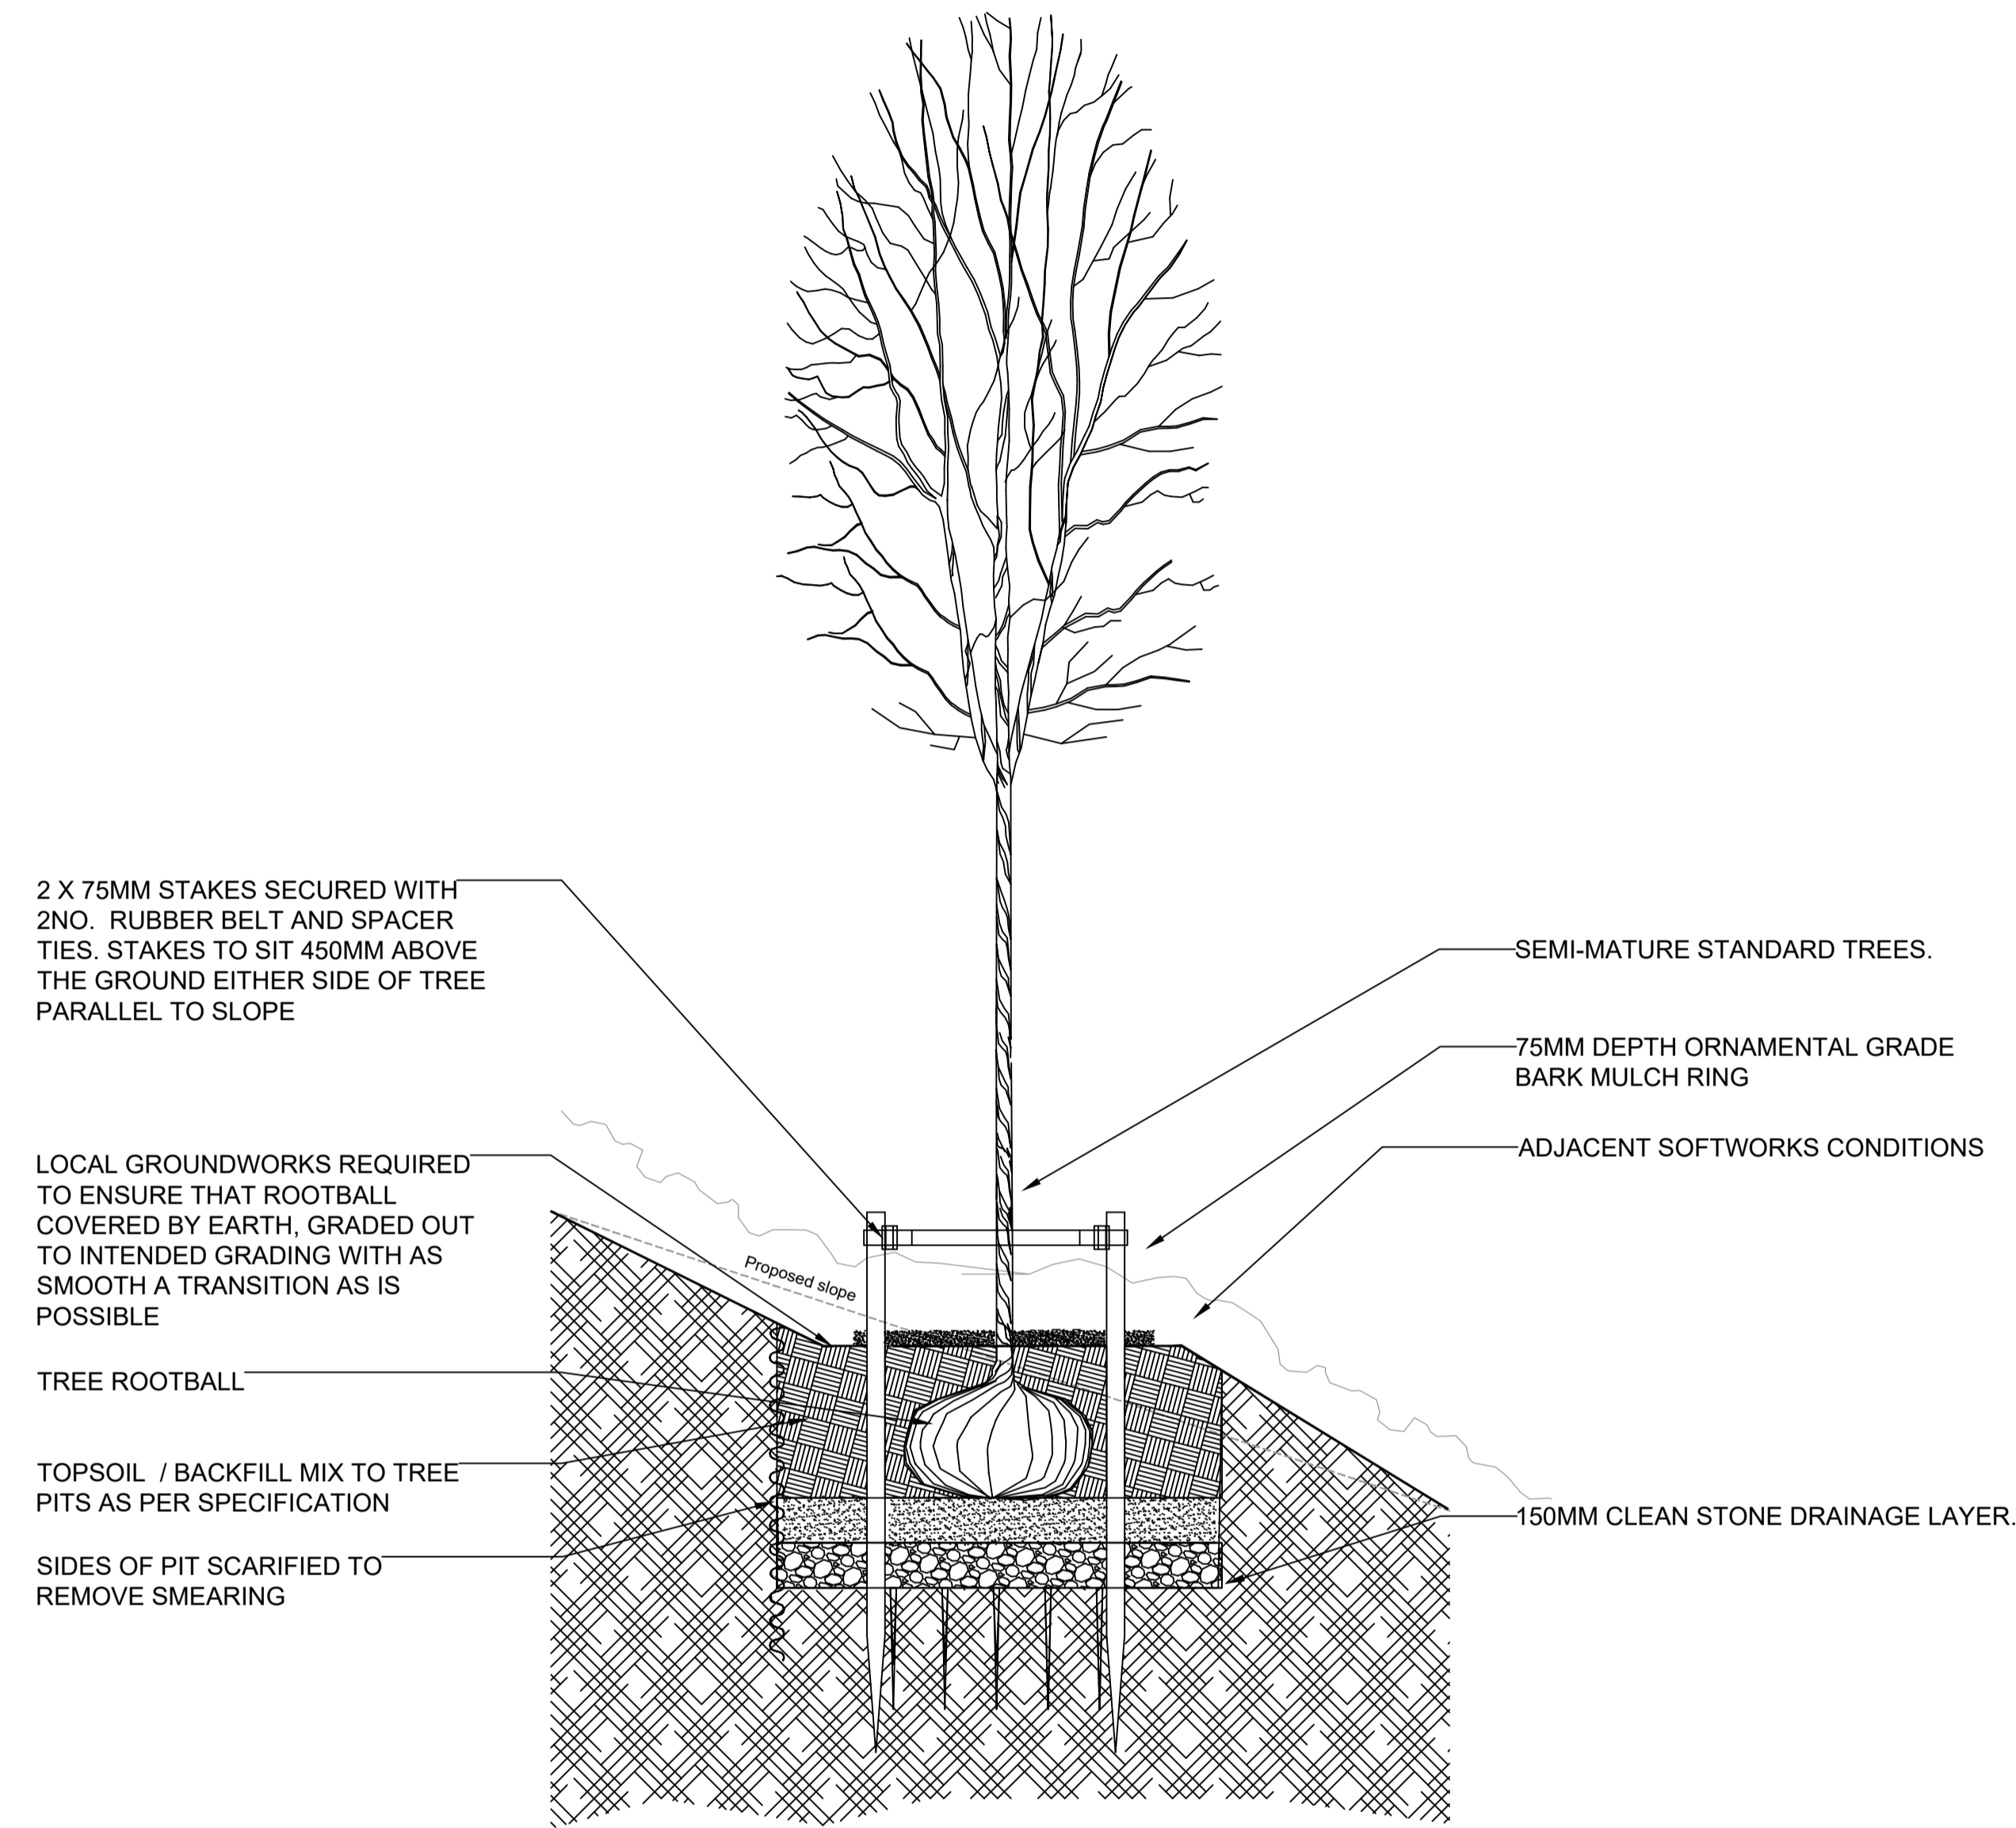

### 01 SEMI MATURE TREE ON SLOPE DETAIL

7201

Scale 1:20@A1

#### ISSUE/REVISION

| I/R | DATE       | DESCRIPTION      |
|-----|------------|------------------|
| -   | MARCH 2022 | ISSUE FOR PART 8 |

#### PROJECT NUMBER

60599677

#### SHEET TITLE

SOFTSCAPE DETAILS  
Sheet 2 of 3

#### SHEET NUMBER

60599677-SHT-20-L-7201

This drawing has been prepared for the use of AECOM's client. It may not be used, modified, reproduced or relied upon by third parties, except as agreed by AECOM or as required by law. AECOM accepts no responsibility, and denies any liability, whatsoever, to any party that uses or relies on this drawing without AECOM's express written consent. Do not scale this document. All measurements must be obtained from the stated dimensions.