


ISO A1 594mm x 841mm
Checked: BMcM Approved: EG
Designer: TM
Project Management Initials:
Last saved by: MEHANT(2022.03.14) Last Plotted: 2022.03.14
Filename: \\EU.AECOM\NET\COMEM\AUK\IED\20\UBSPR-402643_CHERRYWOOD_GREEN_NETWORK\900_CAD_GIS\910_CAD\20-SHEETS\60599677_SHT_141.1-141.9.DWG

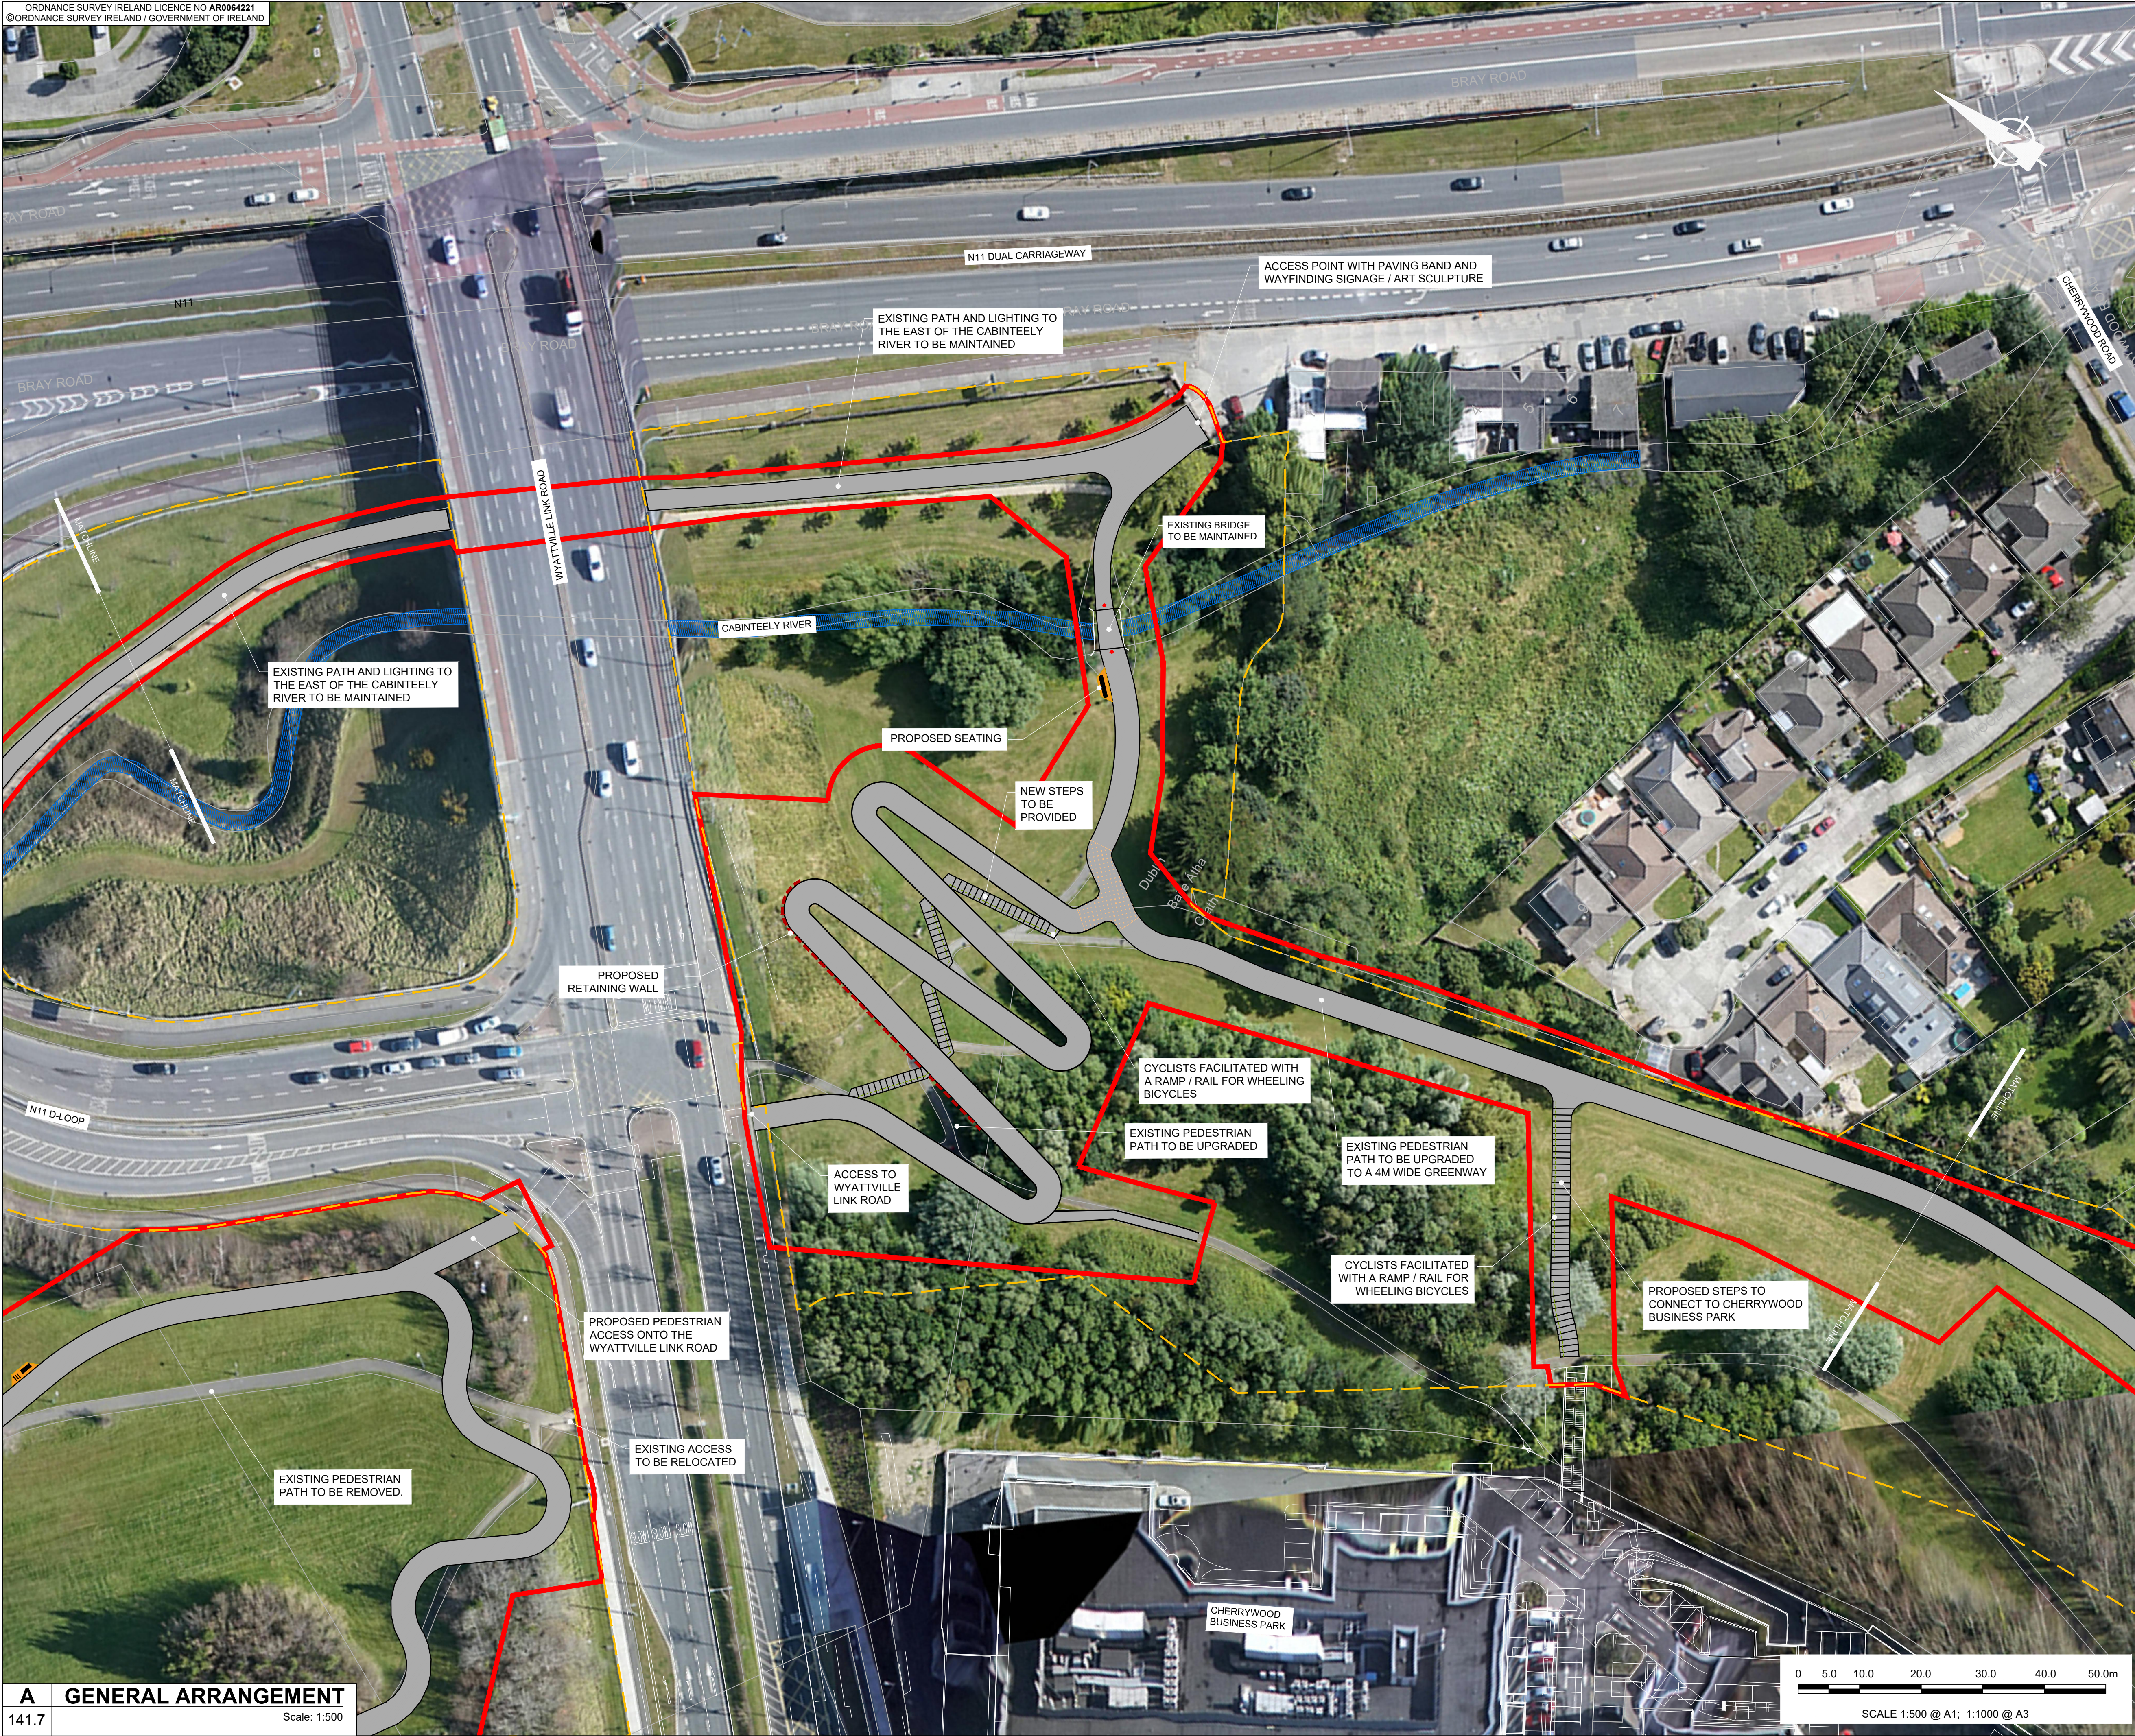

A

GENERAL ARRANGEMENT

141.7

Scale: 1:500

AECOM

PROJECT

Cherrywood Green Routes Network

CLIENT


Comhairle Contae County Council

CONSULTANT

AECOM
Adelphi Plaza
George's Street Upper
Dun Laoghaire Co.Dublin
Tel:+353(0)1 2383100 Fax:+353(0)1 2383199
www.aecom.com

- NOTES:
1.

THIS DRAWING IS TO BE READ IN CONJUNCTION WITH ALL OTHER RELEVANT ENGINEERING DRAWINGS. ANY DISCREPANCIES, ERRORS OR OMISSIONS TO BE BROUGHT TO THE ATTENTION OF THE EMPLOYER.
2.


ALL DIMENSIONS TO BE CHECKED BY THE CONTRACTOR ON SITE PRIOR TO COMMENCEMENT OF WORKS.
3.

EMPLOYERS REP TO BE INFORMED BY THE CONTRACTOR OF ANY DISCREPANCIES PRIOR TO THE COMMENCEMENT OF WORKS ON SITE.
4.


DIMENSIONS OF ALL BOUNDARIES AND ADJOINING ROADS TO BE CHECKED ON SITE PRIOR TO COMMENCEMENT OF WORKS.
5.

DO NOT SCALE. ALL MEASUREMENTS AND COORDINATES TO BE CHECKED ON SITE.


KEY:




PROPOSED GREENWAY / WALKWAY




RESIN SURFACING AT JUNCTIONS




RIVER




GREENWAY CONNECTIONS




2.4m HIGH PALISADE FENCE WITH 1.2m LOCKABLE PEDESTRIAN GATE




PROPOSED WOODEN FENCE




PROPOSED RETAINING WALL




PROPOSED CYCLE RAIL




SITE BOUNDARY LINE

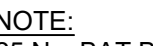

GREEN INFRASTRUCTURE



SEATED AREAS

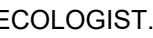


BOLLARD

NOTE:

25 NO. BAT BOXES TO BE INSTALLED THROUGHOUT THE SCHEME. LOCATIONS WILL BE AGREED AT DETAIL DESIGN STAGE IN CONSULTATION WITH DLR BIODIVERSITY OFFICER AND CONSULTING ECOLOGIST.

ISSUE/REVISION		
A	MARCH 2022	ISSUED FOR PART 8
I/R	DATE	DESCRIPTION

KEY PLAN

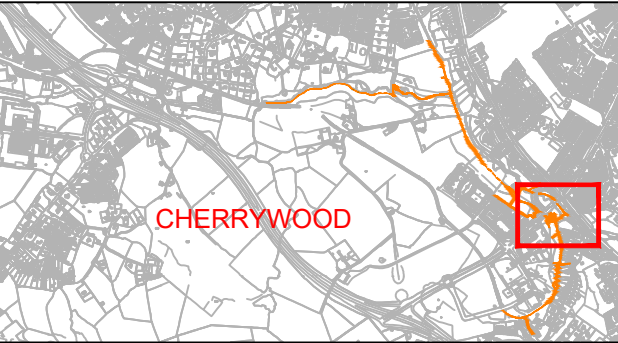

PROJECT NUMBER

60599677

SHEET TITLE

GENERAL ARRANGEMENT
SHEET 7 OF 9

SHEET NUMBER

60599677_SHT_141.7