
ORDNANCE SURVEY IRELAND LICENCE NO AR0064221 ORDNANCE SURVEY IRELAND / GOVERNMENT OF IRELAND

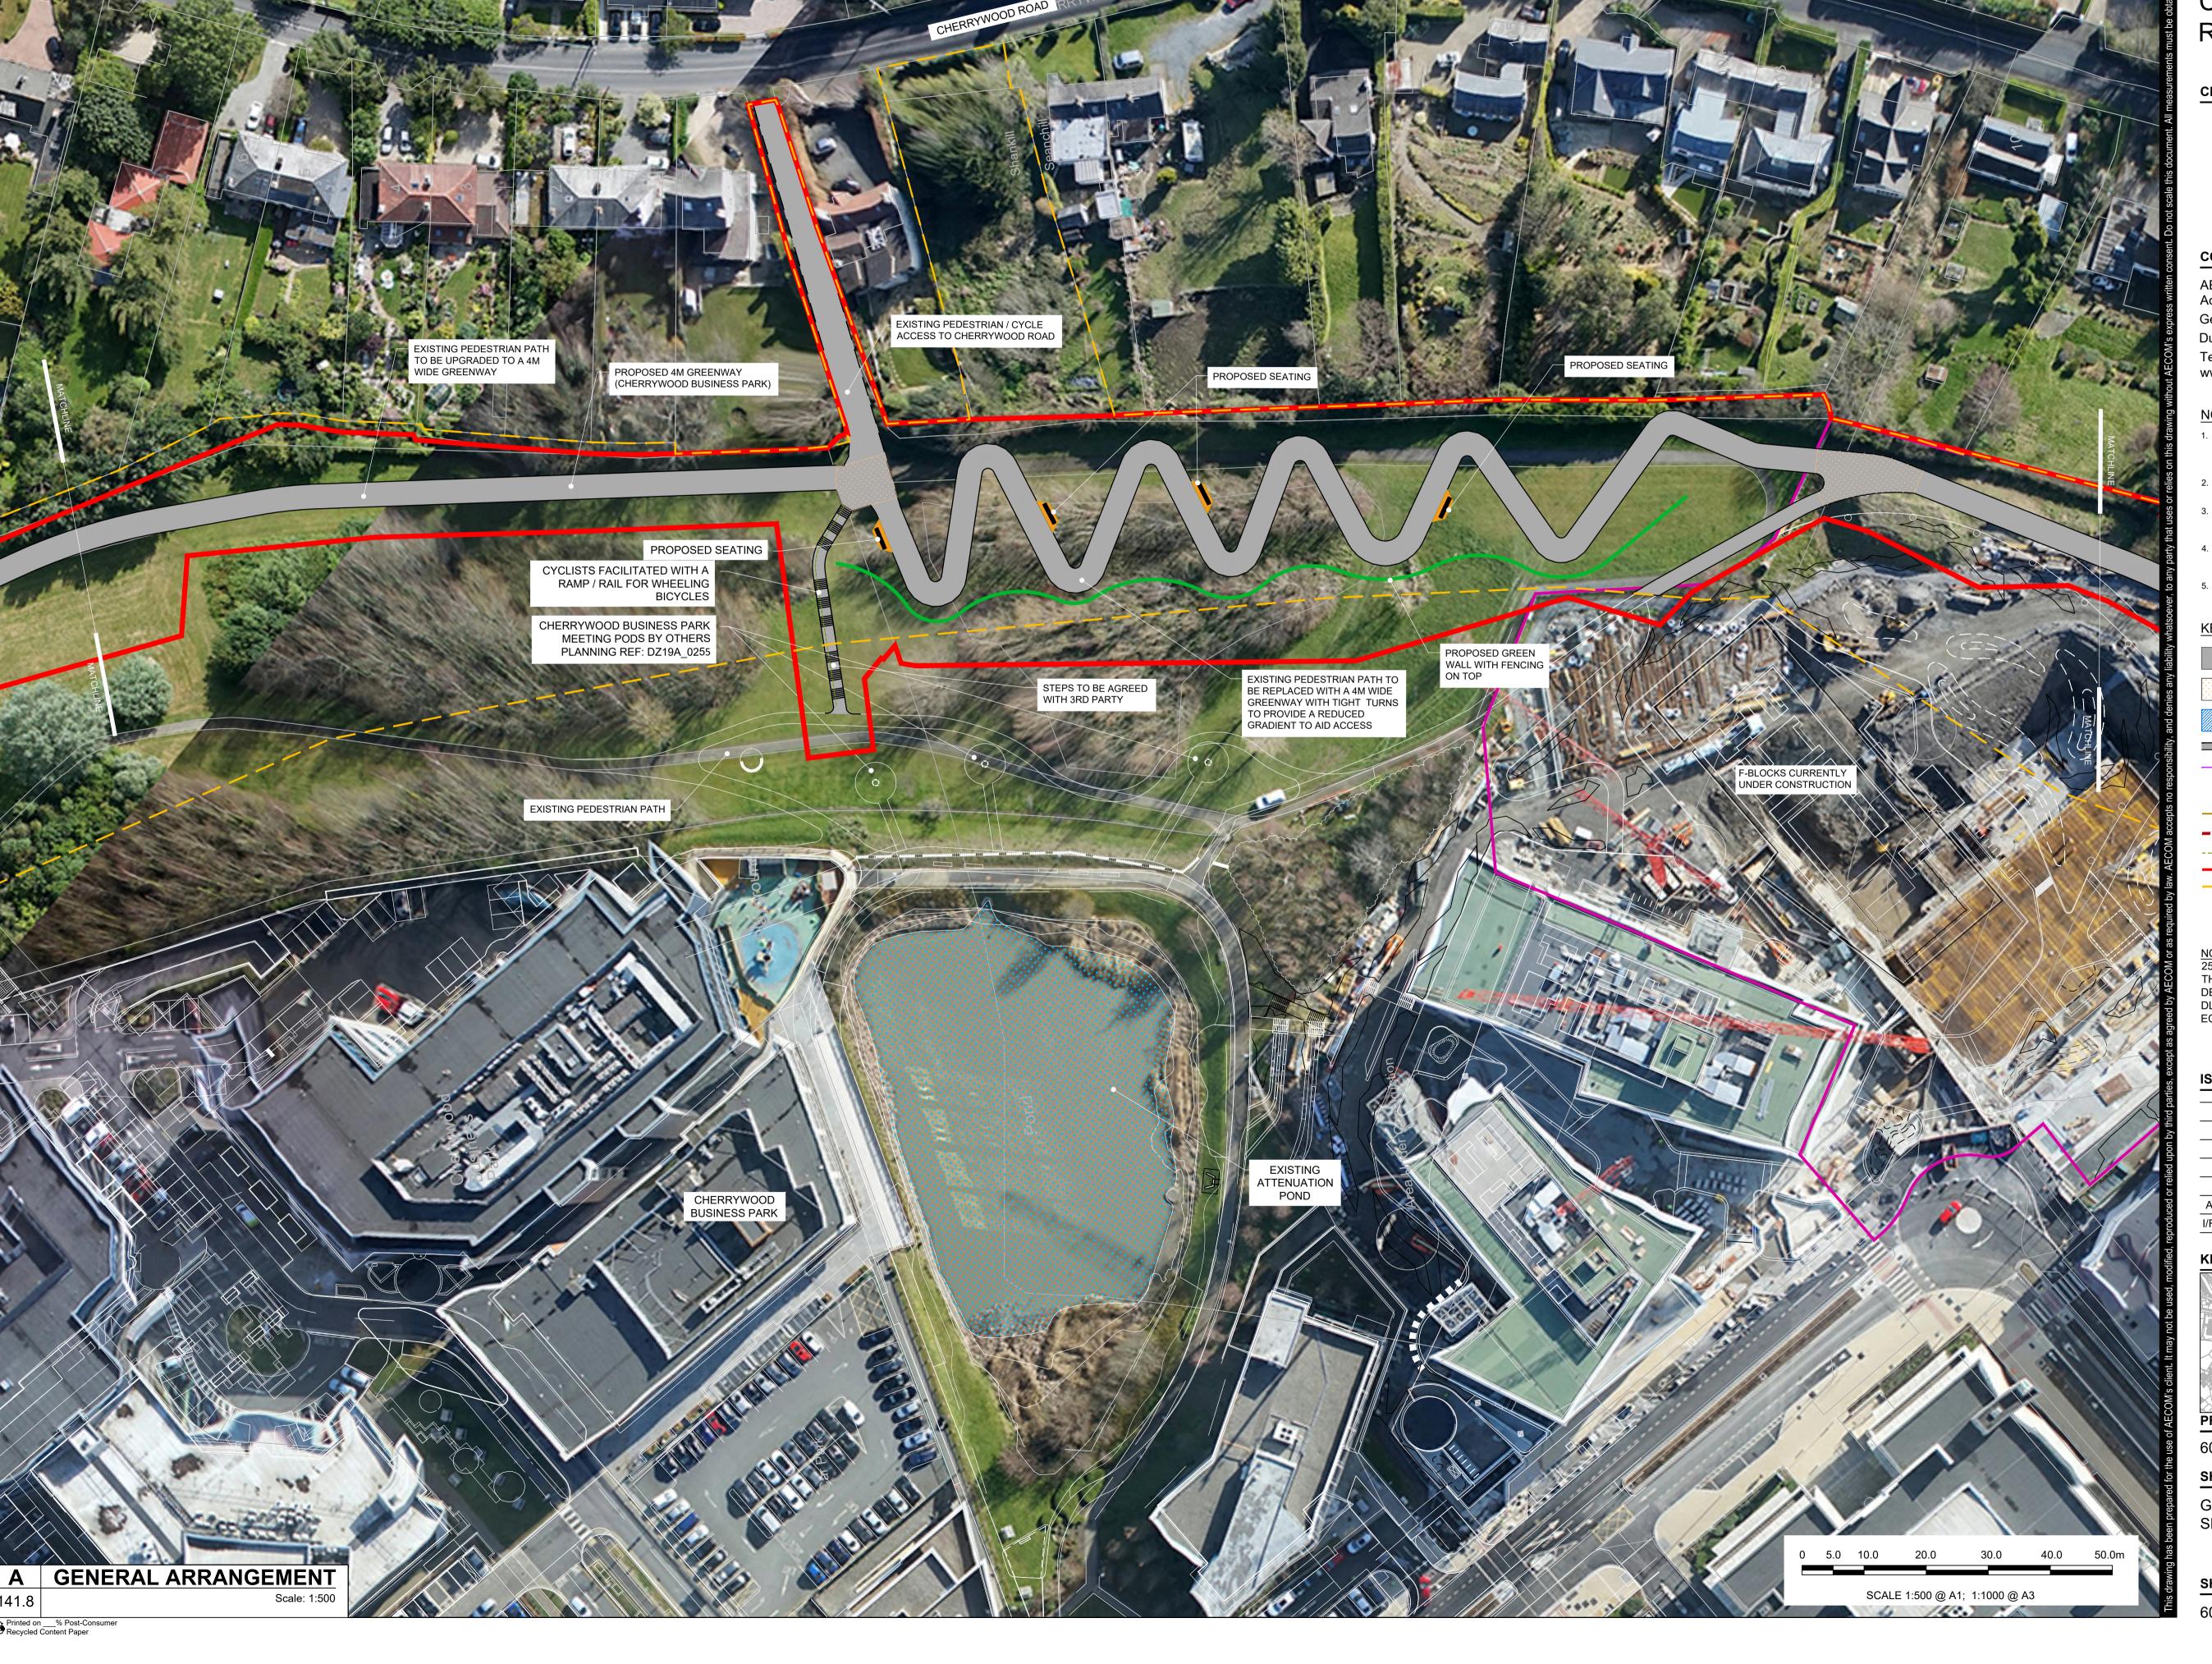

AECOM

Cherrywood Green Routes Network

CLIENT



CONSULTANT

AECOM

Adelphi Plaza George's Street Upper

Dun Laoghaire Co.Dublin

Tel:+353(0)1 2383100 Fax:+353(0)1 2383199 www.aecom.com

- THIS DRAWING IS TO BE READ IN CONJUNCTION WITH ALL OTHER RELEVANT ENGINEERING DRAWINGS, ANY DISCREPANCIES, ERRORS OR OMISSIONS TO BE BROUGHT TO THE ATTENTION OF THE EMPLOYER.
- 2. ALL DIMENSIONS TO BE CHECKED BY THE CONTRACTOR ON SITE PRIOR TO COMMENCEMENT OF WORKS.
- 3. EMPLOYERS REP TO BE INFORMED BY THE CONTRACTOR OF ANY DISCREPANCIES PRIOR TO THE COMMENCEMENT OF WORKS ON SITE.
- 4. DIMENSIONS OF ALL BOUNDARIES AND ADJOINING ROADS TO BE CHECKED ON SITE PRIOR TO COMMENCEMENT OF WORKS.
- 5. DO NOT SCALE, ALL MEASUREMENTS AND COORDINATES TO BE CHECKED ON SITE.

PROPOSED GREENWAY / WALKWAY RESIN SURFACING AT JUNCTIONS

GREENWAY CONNECTIONS 2.4m HIGH PALISADE FENCE WITH 1.2m LOCKABLE PEDESTRIAN GATE

 PROPOSED WOODEN FENCE PROPOSED RETAINING WALL

----- PROPOSED CYCLE RAIL SITE BOUNDARY LINE — GREEN INFRASTRUCTURE SEATED AREAS


BOLLARD

25 No. BAT BOXES TO BE INSTALLED THROUGHOUT THE SCHEME. LOCATIONS WILL BE AGREED AT DETAIL DESIGN STAGE IN CONSULTATION WITH DLR BIODIVERSITY OFFICER AND CONSULTING ECOLOGIST.

ISSUE/REVISION

:≦			
by thir			_
nodi			
ied u			
produced or relied upon			
	Α	MARCH 2022	ISSUED FOR PART 8
	I/R	DATE	DESCRIPTION

KEY PLAN

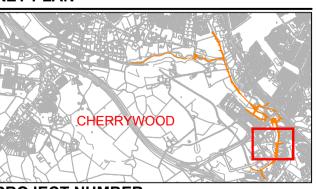

PROJECT NUMBER

60599677

SHEET TITLE

GENERAL ARRANGEMENT SHEET 8 OF 9

SHEET NUMBER

60599677_SHT_141.8