




BEFORE

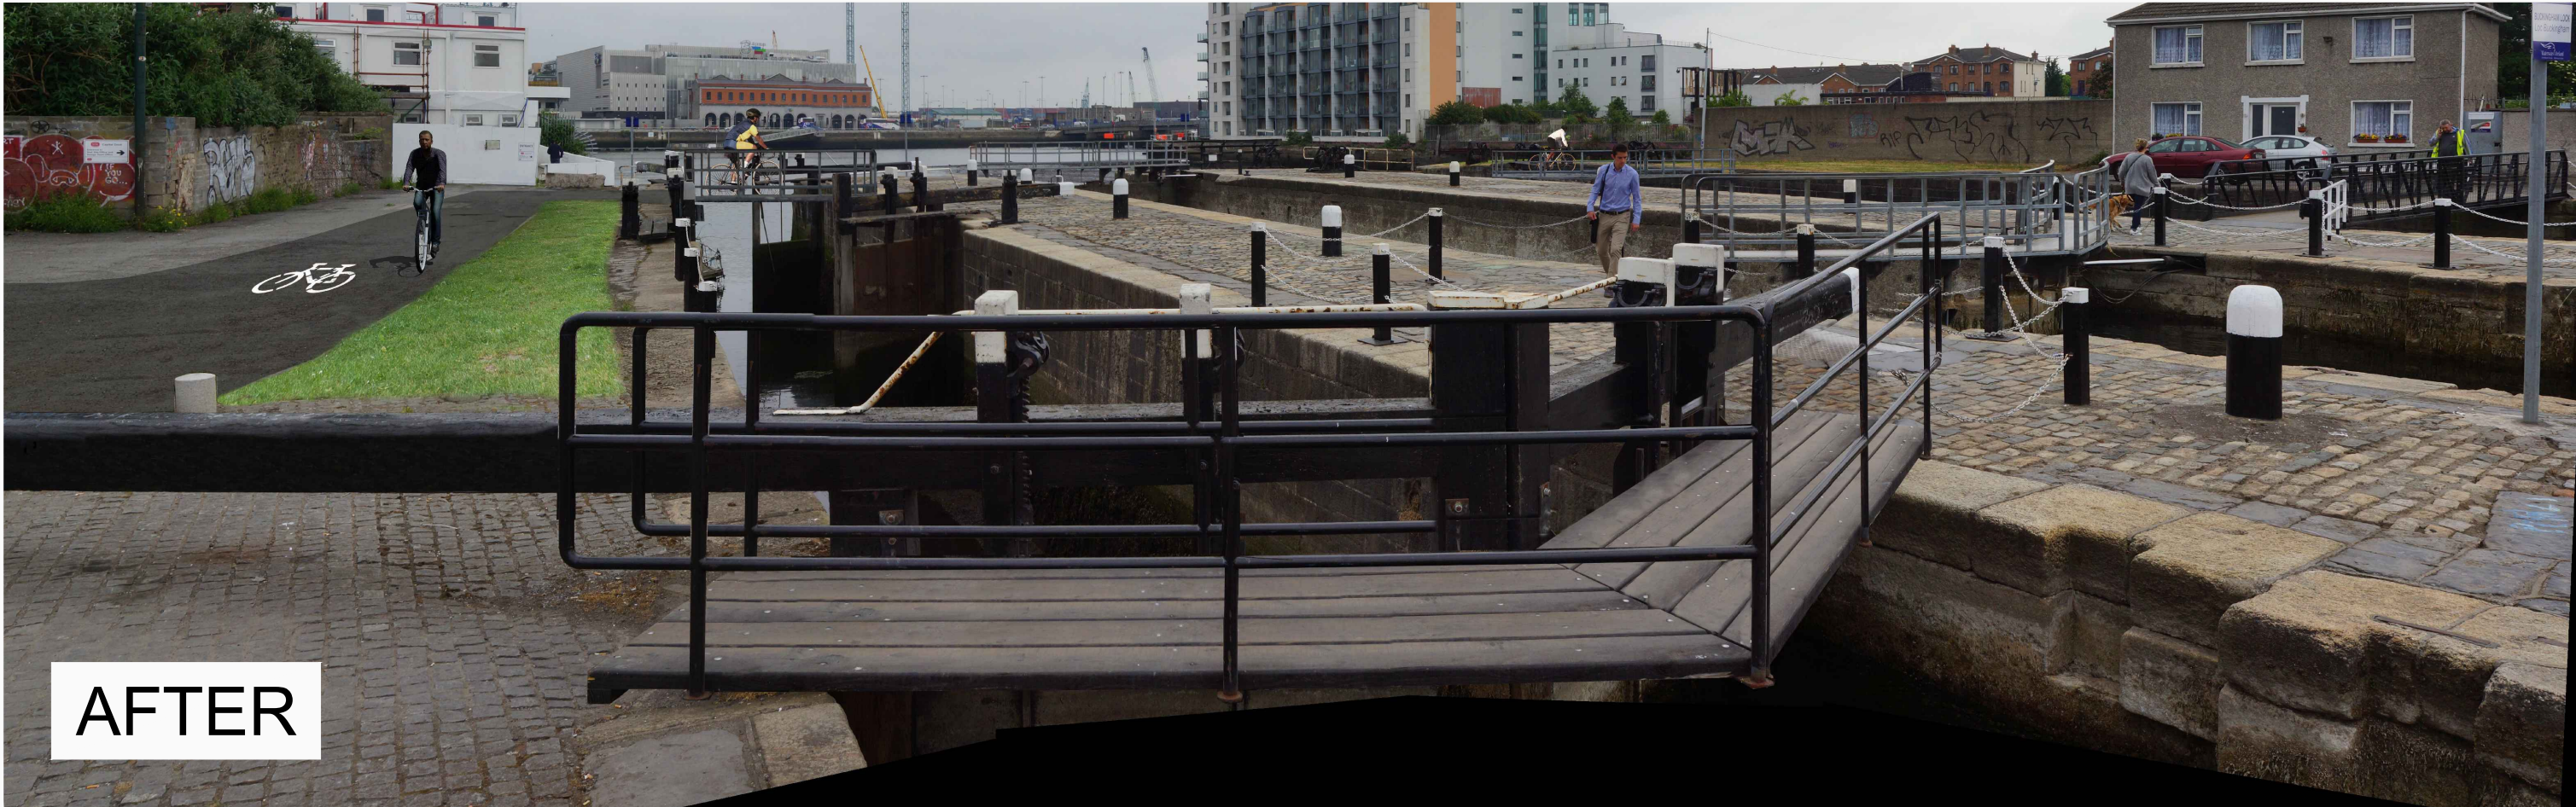

AFTER

Client



General Notes

- (i) This drawing is the property of RPS Consulting Engineers. It is a confidential document and must not be copied, used, or its content divulged without prior written consent.
- (ii) All Levels refer to Ordnance Survey Datum, Mean Head.
- (iii) DO NOT SCALE, use figured dimensions only, if in doubt ask.
- (iv) Existing Services.
- Any information concerning the location of existing services indicated on this drawing is intended for general guidance only. It shall be the responsibility of the contractor to determine and verify the exact horizontal and vertical alignment of all cables, pipes, etc. (both underground and overhead) before work commences.
- (v) Hard copies, dwf and pdf will form a controlled issue of the drawing. All other formats (dwg etc) are deemed to be an uncontrolled issue and any work carried out based on these files is at the recipient's own risk. RPS will not accept any responsibility for any errors arising from the use of these files, either by human error by the recipient, listing of the un-dimensioned measurements, compatibility with the recipient's software, and any errors arising when these files are used to aid the recipient's drawing production, or setting out on site.

No.	Date	Amendment / Issue	App
D01	24.09.18	DRAFT ISSUE	MC



West Pier
Business Campus
Dun Laoghaire
Co Dublin

T +353 1 4882900
F +353 1 2835676
W www.rpsgroup.com/ireland
E ireland@rpsgroup.com

Drawn	JK	Project	DODDER GREENWAY - SIR JOHN ROGERSON'S QUAY TO ORWELL PARK		
Checked	MC	Title	PHOTOMONTAGE GRAND CANAL LOCKS		
Approved	MC	File Ref.	MDT0761PD1002 - P	Drg. No.	P1
Date	SEPT 2018	Rev.	D01		
Scale	N/A @ A1 N/A @ A3				
Job No.	MDT0761				




BEFORE




AFTER

R:\MDT0761_Dodder Greenway\8.0 Drawings\MDT0761PD1002 - Public Display Photomontages.dwg



Comhairle Cathrach
Bhailé Átha Cliath
Dublin City Council



Udarás
Náisiúnta Iompair
National Transport Authority

General Notes

(i) Hard copies, dwf and pdf will form a controlled issue of the drawing. All other formats (dwtg etc.) are deemed to be an uncontrolled issue and any work carried out based on these files is at the recipients own risk. RPS will not accept any responsibility for any errors from the use of these files, either by human error by the recipient, listing of the un-dimensioned measurements, compatibility with the recipients software, and any errors arising when these files are used to aid the recipients drawing production, or setting out on site.


(ii) DO NOT SCALE, use figured dimensions only.

(iii) This drawing is the property of RPS, it is a project confidential classified document. It must not be copied used or its contents divulged without prior written consent. The needs and expectations of client and RPS must be considered when working with this drawing.

(iv) Information including topographical survey, geotechnical investigation and utility detail used in the design have been provided by others.

(v) All Levels refer to Ordnance Survey Datum, Malin Head.


No.	Date	Amendment / Issue	App
D01	24.09.18	DRAFT ISSUE	NC



West Pier
Business Campus
Dun Laoghaire
Co Dublin

T +353 1 4882900
F +353 1 2835676
W www.rpsgroup.com/ireland
E ireland@rpsgroup.com

Drawn JK	Project	DODDER GREENWAY - SIR JOHN ROGERSON'S QUAY TO ORWELL PARK		
Checked MC				
Approved MC				
Date SEPT 2018	Title	PHOTOMONTAGE SOUTH DOCK ROAD		
Scale N/A @ A1 N/A @ A3				
Job No. MDT0761	File Ref. MDT0761PD1002 - P	Org. No. P2	Rev. D01	

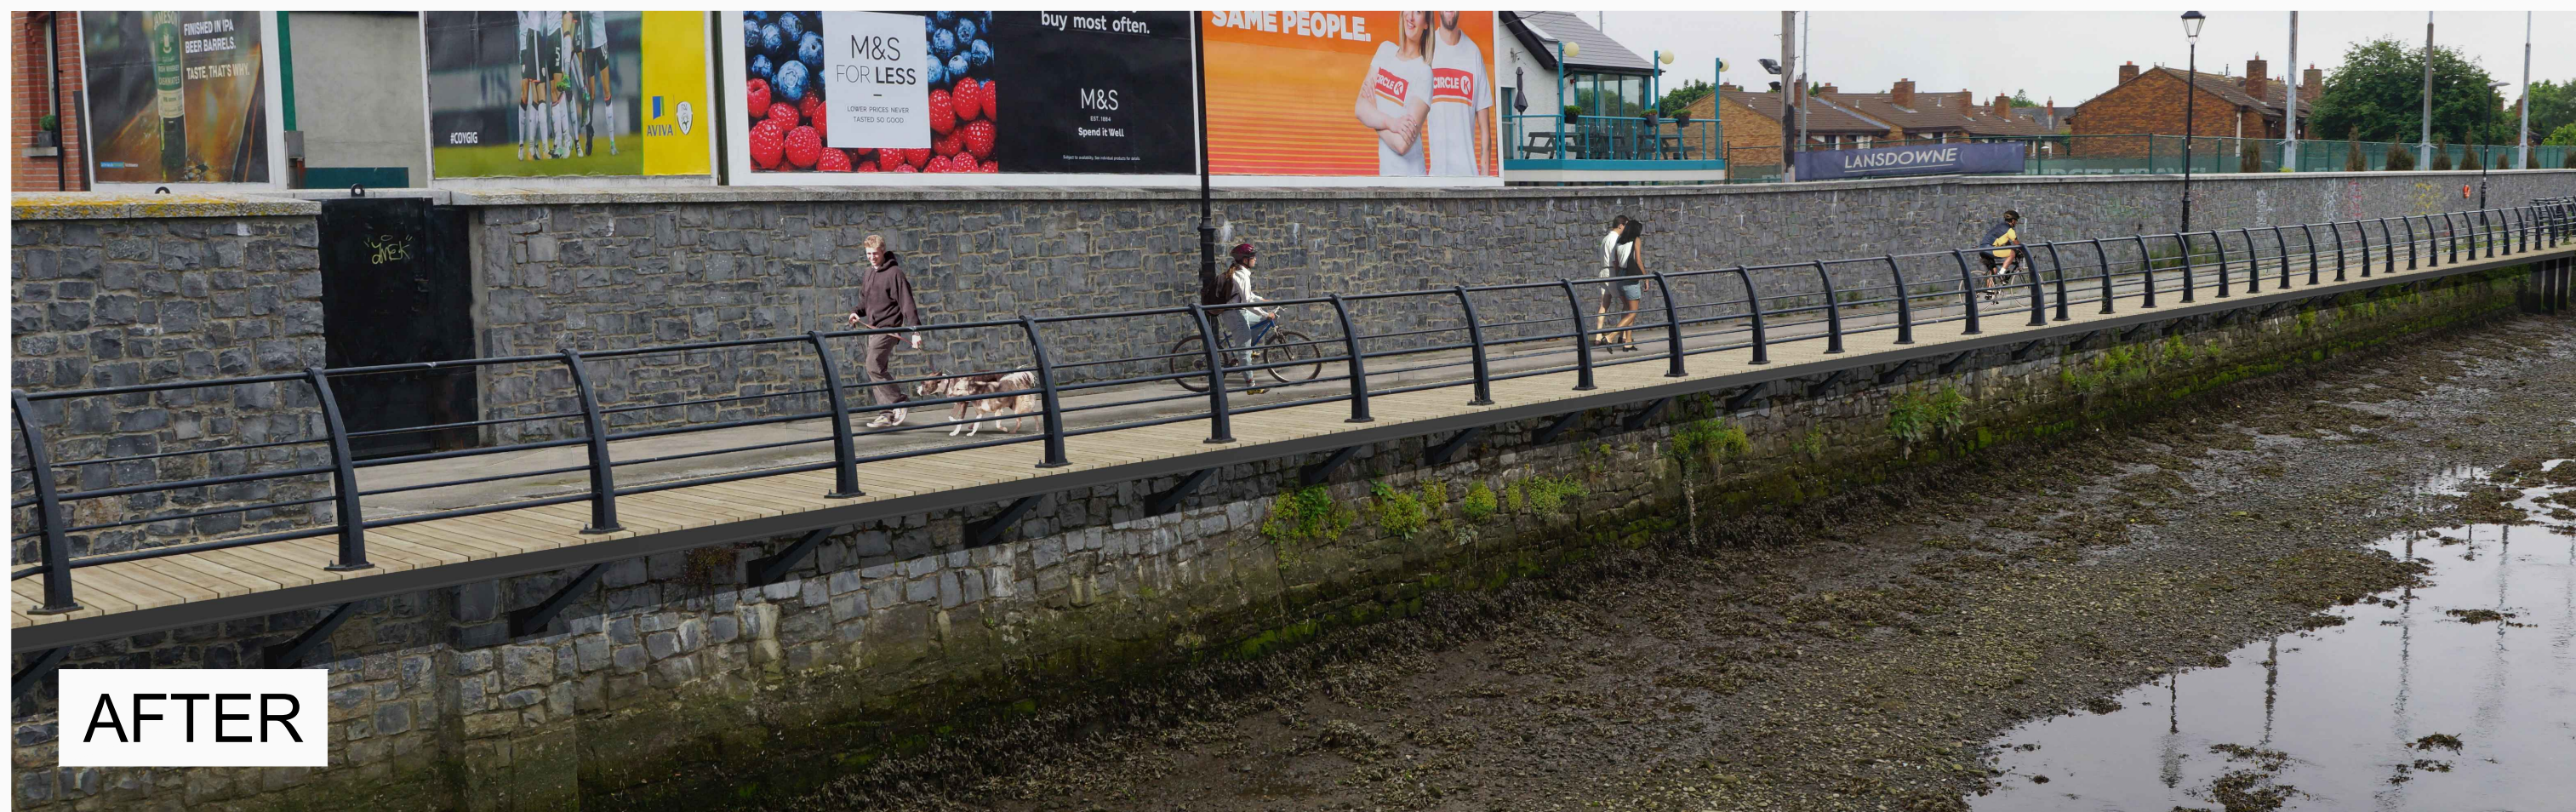

Client	
--------	--



General Notes

- | | |
|---|--|
| <p>(i) This drawing is the property of RPS Consulting Engineers, it is a confidential document and must not be copied, used, or its content divulged without prior written consent.</p> <p>(ii) Level 1 is for the use of the Datum, Mainline Head.</p> <p>(iii) Do NOT SCALE, use figured dimensions only, if by doubt ask.</p> <p>(iv) Existing Services.</p> <p>(v) Information concerning the location of existing services indicated on this drawing is intended for general guidance only. It shall be the responsibility of the contractor to determine and verify the exact horizontal and vertical alignment of all cables, pipes, etc. (both underground and overhead) before work commences.</p> | <p>(v) Hard copies, dxf and pdf will form a controlled issue of the drawing. All other formats (dwg etc) are deemed to be an uncontrolled issue and any work carried out based on these files is at the recipient's own risk. RPS will accept any responsibility for any errors arising from the use of these files, either by human error by the recipient, listing of the un-dimensioned measurements, compatibility with the software used, or any errors arising when these files are used to aid the recipients drawing production, or setting out on site.</p> |
|---|--|

- (v) Hard copies, dwf and pdf will form a controlled issue of the drawing. All other formats (dwg etc) are deemed to be an uncontrolled issue and any work carried out based on these files is at the recipients own risk. RPS will not accept any responsibility for any errors arising from the use of these files, either by human error by the recipient, listing of the un-dimensioned measurements, compatibility with the recipients software, and any errors arising when these files are used to aid the recipients drawing production, or setting out on site.

D01	24.09.18	JK MC	DRAFT ISSUE		MC
No.	Date	Drinking	Amendment / Issue		App



T +353 1 4882900
F +353 1 2835676
W www.rpsgroup.com/ireland
E ireland@rpsgroup.com

Drawn	JK	Project DODDER GREENWAY - SIR JOHN ROGERSON'S QUAY TO ORWELL PARK					
Checked	MC						
Approved	MC						
Date	SEPT 2018	Title PHOTOMONTAGE RIVERSIDE PATH ADJACENT TO LANSDOWNE LAWN TENNIS CLUB					
Scale	N/A @ A1						
	N/A @ A3						
Job No.	MDT0761	File Ref.	MDT0761PD1002 - P	Drg. No.	P3	Rev	D01





Client



General Notes

- (i) This drawing is the property of RPS Consulting Engineers. It is a confidential document and must not be copied, used, or its content divulged without prior written consent.
- (ii) All Levels refer to Ordnance Survey Datum, Main Head.
- (iii) DO NOT SCALE, use figured dimensions only, if in doubt ask.
- (iv) Existing Services.
- Any information concerning the location of existing services indicated on this drawing is intended for general guidance only. It shall be the responsibility of the contractor to determine and verify the exact horizontal and vertical alignment of all cables, pipes, etc. (both underground and overhead) before work commences.
- (v) Hard copies, dwf and pdf will form a controlled issue of the drawing. All other formats (dwg etc) are deemed to be an uncontrolled issue and any work carried out based on these files is at the recipients own risk. RPS will not accept any responsibility for any errors arising from the use of these files, either by human error by the recipient, listing of the un-dimensioned measurements, compatibility with the recipients software, and any errors arising when these files are used to aid the recipients drawing production, or setting out on site.

No.	Date	Amendment / Issue	App
D01	24.09.18	DRAFT ISSUE	MC



West Pier
Business Campus
Dun Laoghaire
Co Dublin

T +353 1 4882900
F +353 1 2835876
W www.rpsgroup.com/ireland
E ireland@rpsgroup.com

Drawn	JK	Project	DODDER GREENWAY - SIR JOHN ROGERSON'S QUAY TO ORWELL PARK		
Checked	MC	Title	PHOTOMONTAGE CLONSKEAGH BRIDGE		
Approved	MC	Scale	N/A @ A1 N/A @ A3	File Ref.	MDT0761PD1002 - P
Date	SEPT 2018	Job No.	MDT0761	Drg. No.	P5
				Rev.	D01



BEFORE



AFTER

R:\MDT0761_Dodder Greenway\8.0 Drawings\MDT0761PD1002 - Public Display Photomontages.dwg

Client



General Notes

- (i) This drawing is the property of RPS Consulting Engineers. It is a confidential document and must not be copied, used, or its content divulged without prior written consent.
- (ii) All Levels refer to Ordnance Survey Datum, Malin Head.
- (iii) DO NOT SCALE, use figured dimensions only, if in doubt ask.
- (iv) Existing Services.
- Any information concerning the location of existing services indicated on this drawing is intended for general guidance only. It shall be the responsibility of the contractor to determine and verify the exact horizontal and vertical alignment of all cables, pipes, etc. (both underground and overhead) before work commences.
- (v) Hard copies, dwf and pdf will form a controlled issue of the drawing. All other formats (dwg etc) are deemed to be an uncontrolled issue and any work carried out based on these files is at the recipients own risk. RPS will not accept any responsibility for any errors arising from the use of these files, either by human error by the recipient, listing of the un-dimensioned measurements, compatibility with the recipients software, and any errors arising when these files are used to aid the recipients drawing production, or setting out on site.

D01	24.09.18	MC	DRAFT ISSUE	MC	
No.	Date	Dr	Amendment / Issue	App	



West Pier
Business Campus
Dun Laoghaire
Co Dublin

T +353 1 4882900
F +353 1 2835876
W www.rpsgroup.com/ireland
E ireland@rpsgroup.com

Drawn	JK	Project	DODDER GREENWAY - SIR JOHN ROGERSON'S QUAY TO ORWELL PARK		
Checked	MC	Title	PHOTOMONTAGE DODDER VALLEY PARK		
Approved	MC	Scale	N/A @ A1 N/A @ A3	Job No.	MDT0761
Date	SEPT 2018	File Ref.	MDT0761PD1002 - P	Drg. No.	P6
Rev.					D01



R:\MDT0761_Dodder Greenway\8.0 Drawings\MDT0761PD1002 - Public Display Photomontages.dwg

Client	
--------	--



General Notes

- (i) This drawing is the property of RPS Consulting Engineers, it is a confidential document and must not be copied, used, or its content divulged without prior written consent.
- (ii) It is the responsibility of the contractor to ensure that the drawing is not lost, damaged, or misused. If it is, the contractor must immediately notify the Engineer in writing.
- (iii) Do NOT SCALE. Use figured dimensions only, if by doubt ask.
- (iv) Existing Services.
- (v) The contractor shall investigate the location of existing services indicated on this drawing is intended for general guidance only. It shall be the responsibility of the contractor to determine and verify the exact horizontal and vertical alignment of all cables, pipes, etc. (both underground and overhead) before work commences.
- (vi) Hard copies, dwf and dwg will form a controlled issue of the drawing. All other formats (pdf etc) are deemed to be an uncontrolled issue and any work carried out based on these files is at the recipients own risk. RPS will accept no responsibility for any errors arising from the use of these files, either by human error by the recipient, listing of the un-dimensioned measurements, compatibility with the software used, or any other errors arising when these files are used to aid the recipients drawing production, or setting out on site.

D01	24.09.18	JK MC	DRAFT ISSUE		MC
No.	Date	Drn CNR	Amendment / Issue		Ap



West Pier
Business Campus
Dun Laoghaire
Co Dublin

T +353 1 4882900
F +353 1 2835676
W www.rpsgroup.com/ireland
E ireland@rpsgroup.com

Drawn	JK	<div>Project</div> <div>DODDER GREENWAY - SIR JOHN ROGERSON'S QUAY TO ORWELL PARK</div>			
Checked	MC				
Approved	MC				
Date	SEPT 2018	Title	PHOTOMONTAGE DODDER VALLEY PARK		
Scale	N/A @ A1 N/A @ A3				
Job No.	MDT0761	File Ref.	MDT0761PD1002 - P	Drg. No.	P7
					Rev. D01



BEFORE



AFTER

Client



General Notes

- (i) This drawing is the property of RPS Consulting Engineers. It is a confidential document and must not be copied, used, or its content divulged without prior written consent.
- (ii) All Levels refer to Ordnance Survey Datum, Main Head.
- (iii) DO NOT SCALE, use figured dimensions only, if in doubt ask.
- (iv) Existing Services.
- Any information concerning the location of existing services indicated on this drawing is intended for general guidance only. It shall be the responsibility of the contractor to determine and verify the exact horizontal and vertical alignment of all cables, pipes, etc. (both underground and overhead) before work commences.
- (v) Hard copies, dwf and pdf will form a controlled issue of the drawing. All other formats (dwg etc) are deemed to be an uncontrolled issue and any work carried out based on these files is at the recipients own risk. RPS will not accept any responsibility for any errors arising from the use of these files, either by human error by the recipient, listing of the un-dimensioned measurements, compatibility with the recipients software, and any errors arising when these files are used to aid the recipients drawing production, or setting out on site.

No.	Date	Amendment / Issue	App
D01	24.09.18	DRAFT ISSUE	



West Pier
Business Campus
Dun Laoghaire
Co Dublin

T +353 1 4882900
F +353 1 2835876
W www.rpsgroup.com/ireland
E ireland@rpsgroup.com

Drawn	JK	Project	DODDER GREENWAY - SIR JOHN ROGERSON'S QUAY TO ORWELL PARK		
Checked	MC	Title	PHOTOMONTAGE DARTRY PARK WEST		
Approved	MC	Scale	N/A @ A1 N/A @ A3	Job No.	MDT0761
Date	SEPT 2018	File Ref.	MDT0761PD1002 - P	Drg. No.	P8
Rev.					D01

