
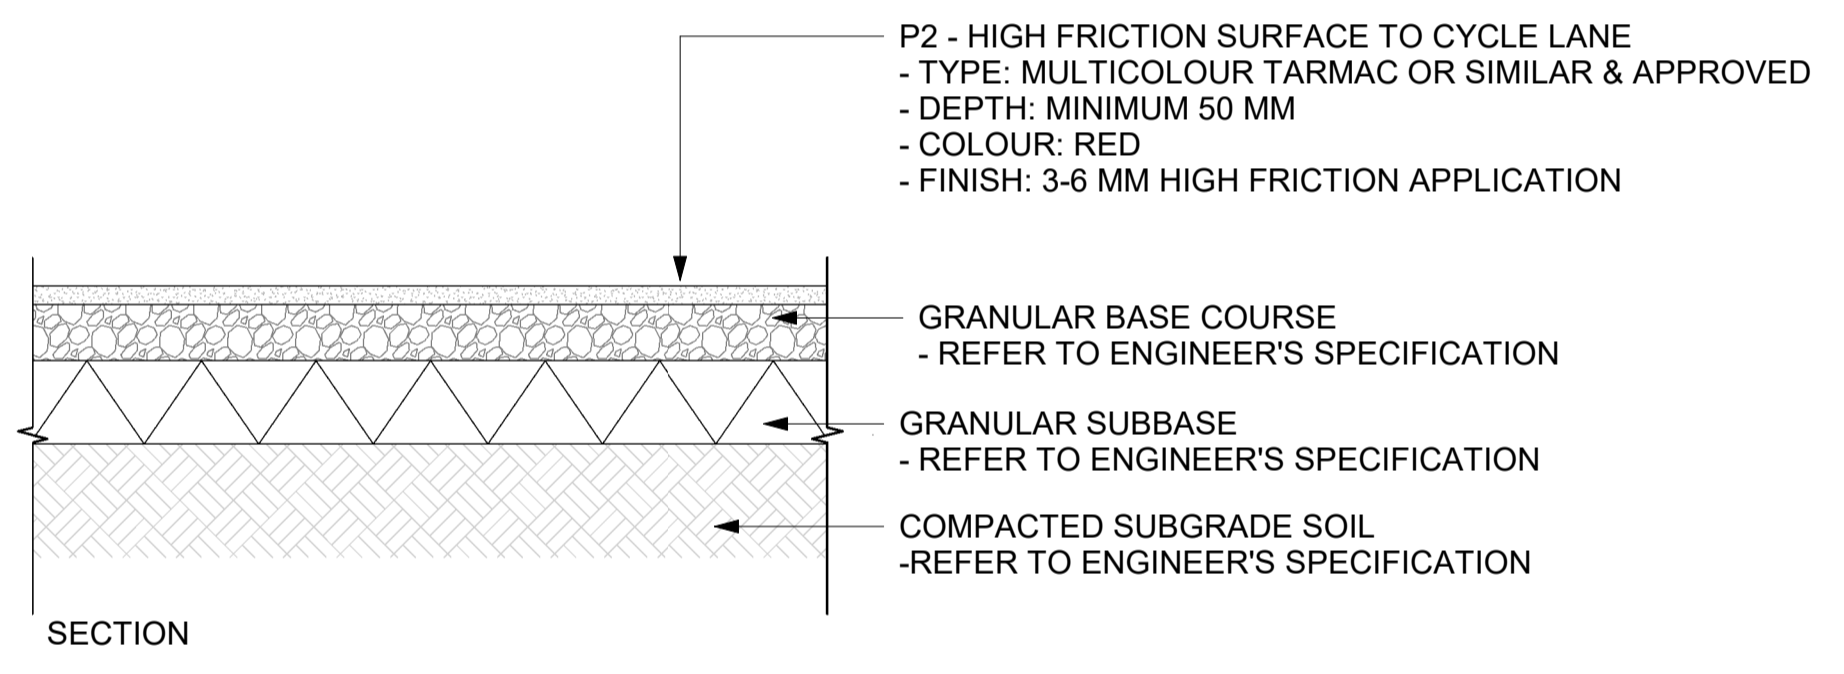
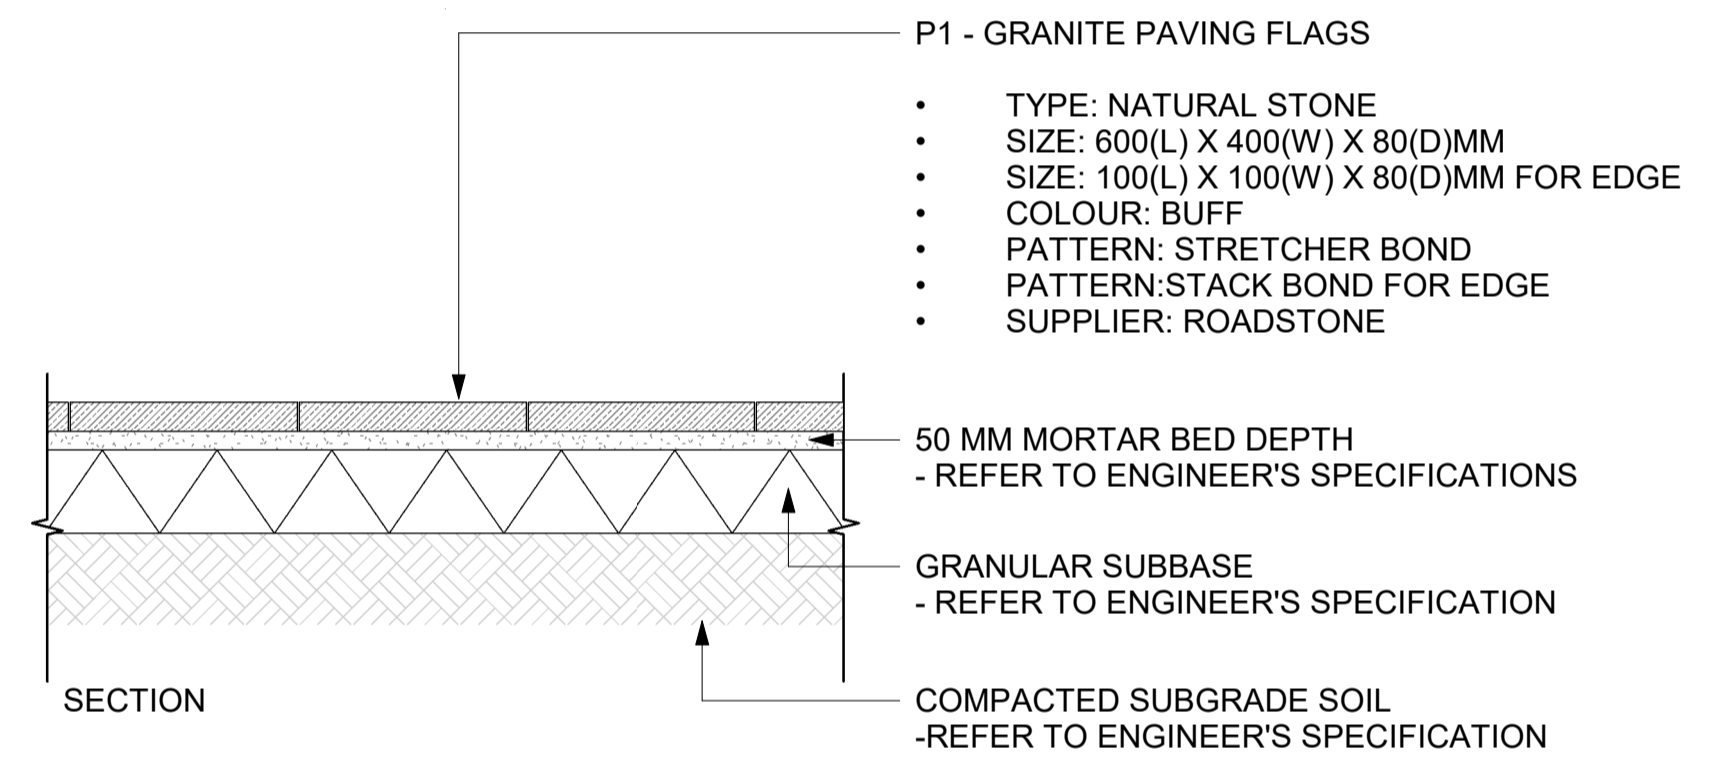
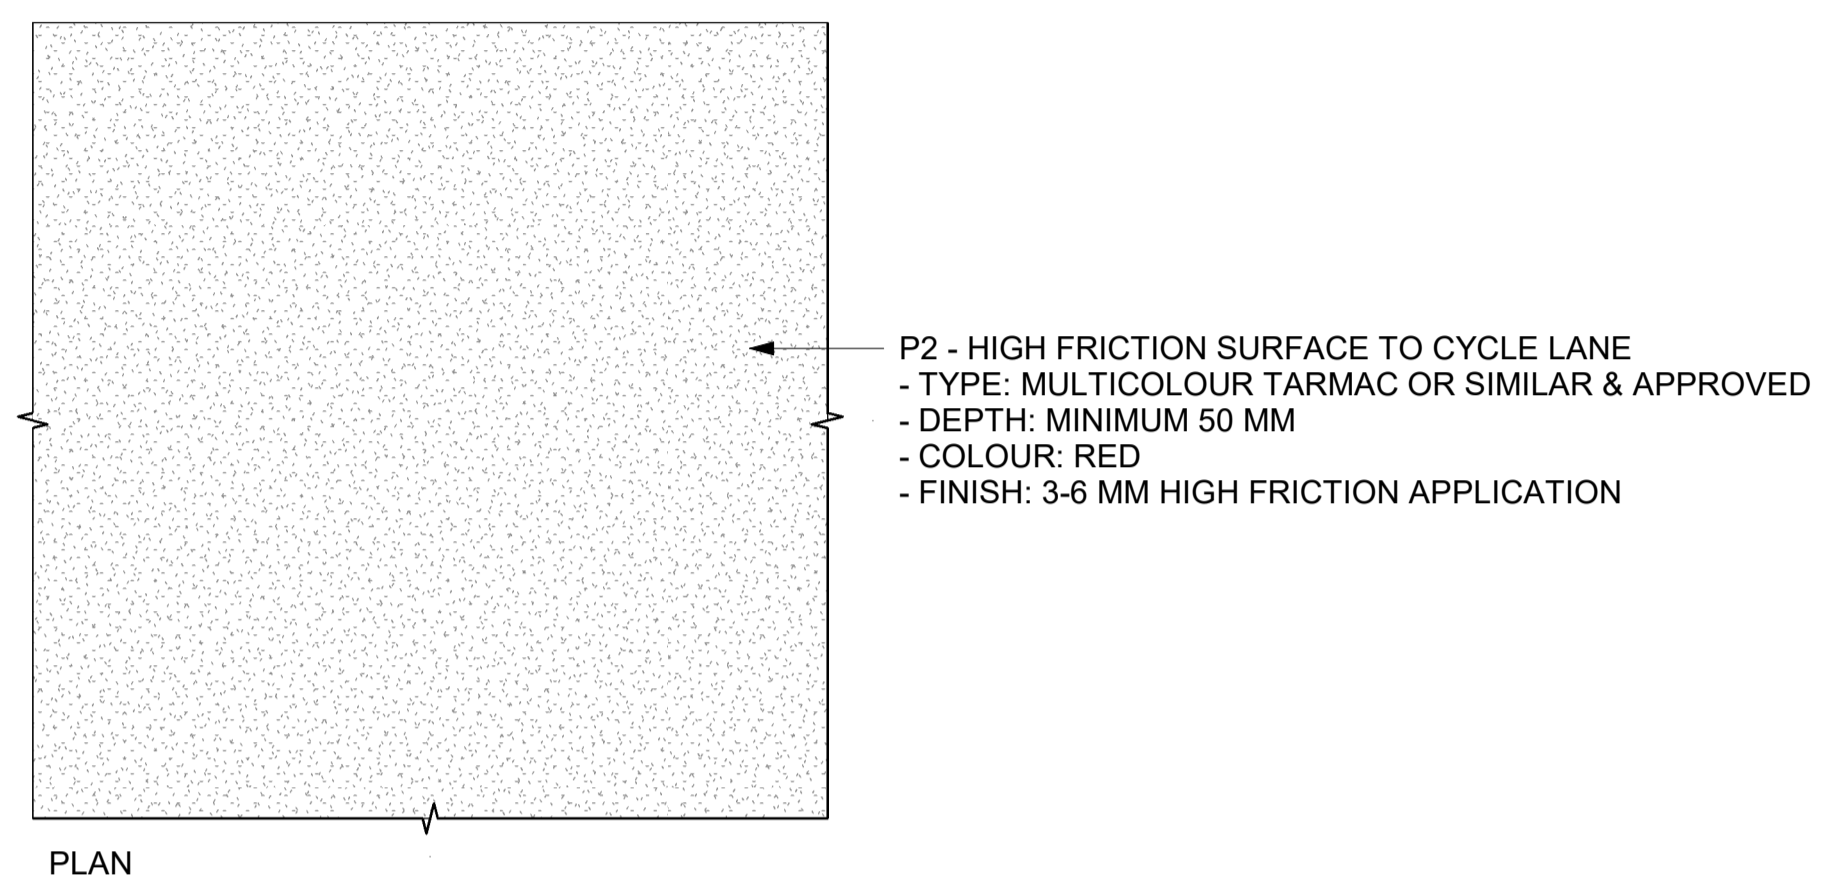



NOTE
 ALL DIMENSIONS TO BE CHECKED ON SITE
 NO DIMENSIONS TO BE SCALED FROM THIS DRAWING
 THIS DRAWING IS TO BE READ IN CONJUNCTION WITH
 RELEVANT CONSULTANTS DRAWINGS
 NO PART OF THIS DOCUMENT MAY BE RE-PRODUCED OR
 TRANSMITTED IN ANY FORM OR STORED IN ANY RETRIEVAL
 SYSTEM OF ANY NATURE WITHOUT THE WRITTEN PERMISSION
 OF THE LANDSCAPE ARCHITECT AS COPYRIGHT HOLDER EXCEPT
 AS AGREED FOR USE ON THE PROJECT FOR WHICH THE
 DOCUMENT WAS ORIGINALLY ISSUED.
 FOR DRAWING INDEX, GENERAL NOTES, REFER TO
 DWG L1-001

CLIENT: Blackrock / Rathdown County Council

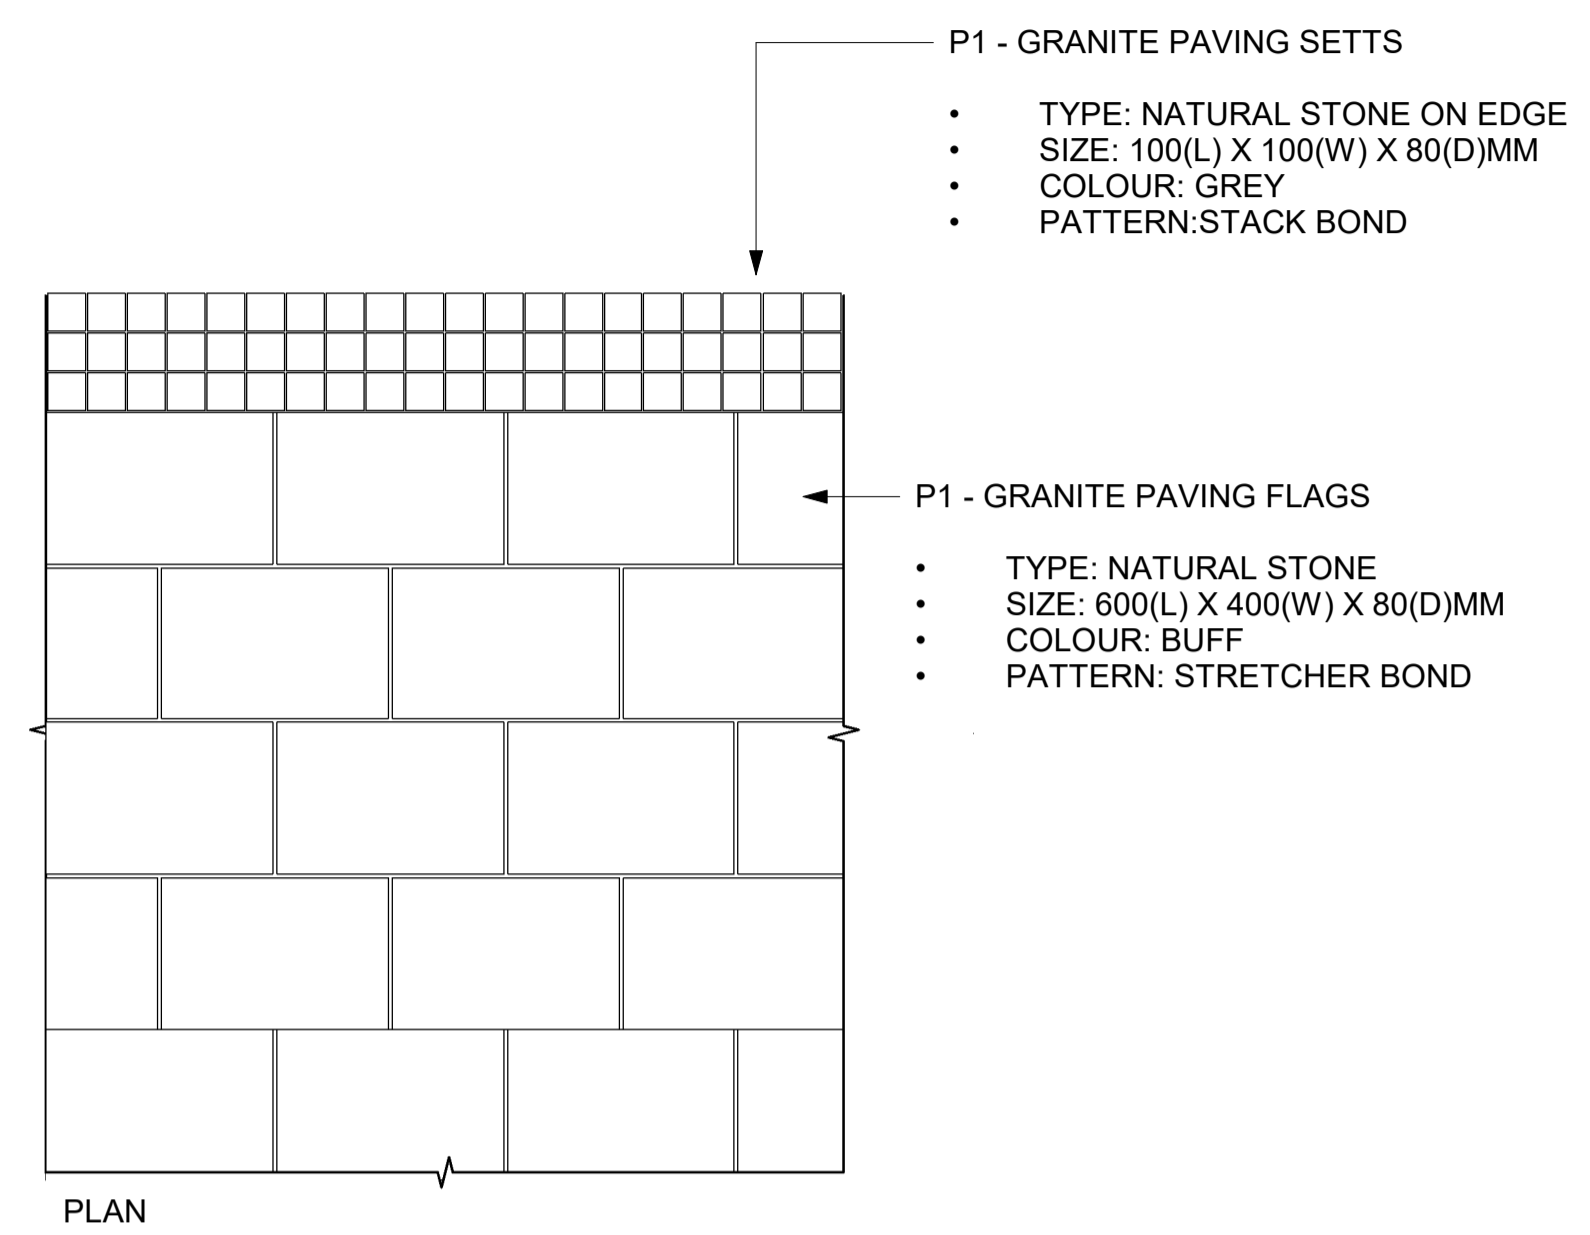

REFERENCE IMAGE

1 P1 - GRANITE PAVING FLAGS (BUFF COLOUR TO FOOTPATH)
 1:20 @A1

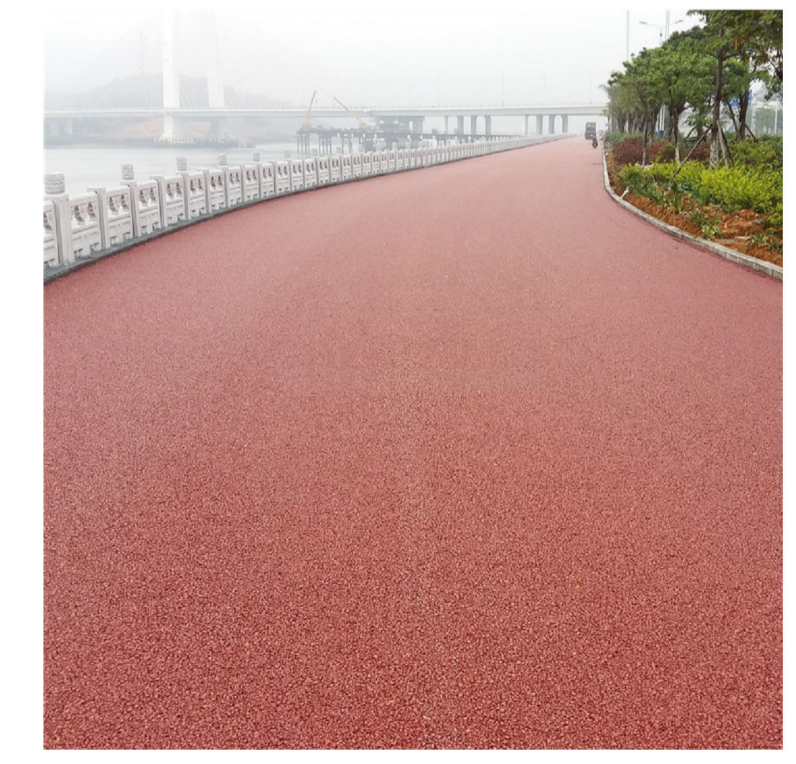

REFERENCE IMAGE


2 P2 - HIGH FRICTION SURFACE (RED COLOUR TO CYCLE LANE)
 1:20 @A1

REVISIONS			
Job No.	27A1A	Drawn By	RK
Dwg No.	L1-901-1	Checked By	LP
Scale	1:20 @A1	Date	APRIL 2023

JOB DESCRIPTION	
Site	BLACKROCK VILLAGE, BLACKROCK
Project	Blackrock Village
Title	PAVING DETAILS - SHEET 1 OF 3


NOTE
 ALL DIMENSIONS TO BE CHECKED ON SITE
 NO DIMENSIONS TO BE SCALED FROM THIS DRAWING
 THIS DRAWING IS TO BE READ IN CONJUNCTION WITH
 RELEVANT CONSULTANTS DRAWINGS
 NO PART OF THIS DOCUMENT MAY BE REPRODUCED OR
 TRANSMITTED IN ANY FORM OR STORED IN ANY RETRIEVAL
 SYSTEM OF ANY NATURE WITHOUT THE WRITTEN PERMISSION
 OF THE LANDSCAPE ARCHITECT AS COPYRIGHT HOLDER EXCEPT
 AS AGREED FOR USE ON THE PROJECT FOR WHICH THE
 DOCUMENT WAS ORIGINALLY ISSUED.
 FOR DRAWING INDEX, GENERAL NOTES, REFER TO
 DWG L1-001

CLIENT: Blackrock / Rathdown County Council

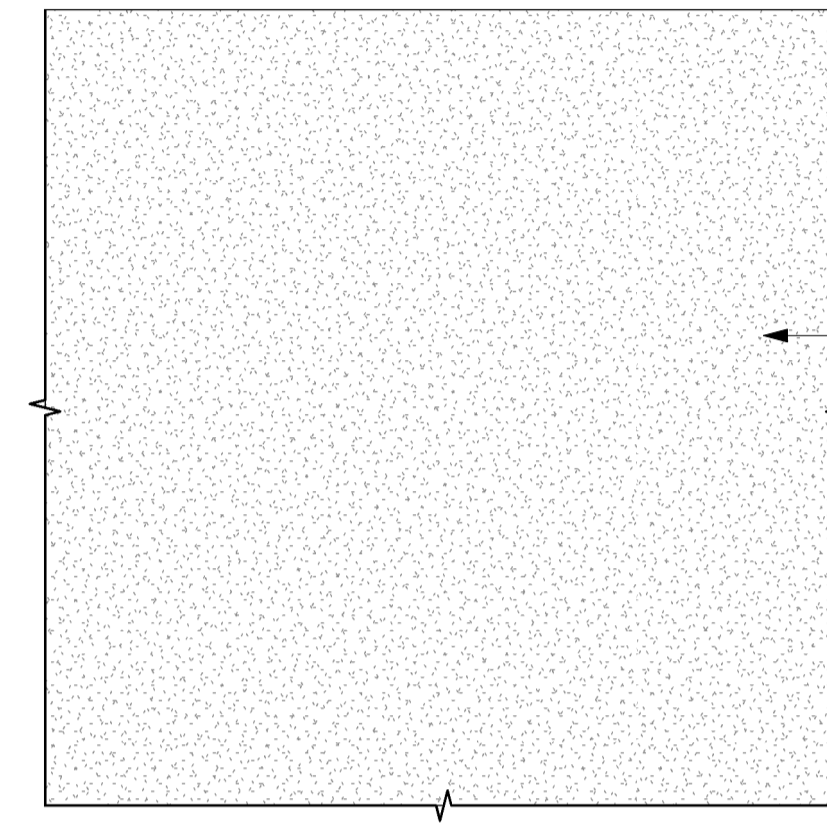


PLAN

P3 - HIGH FRICTION SURFACE
 - TYPE: MULTICOLOUR TARMAC OR SIMILAR & APPROVED
 - DEPTH: MINIMUM 50 MM
 - COLOUR: BUFF
 - FINISH: 3-6 MM HIGH FRICTION APPLICATION

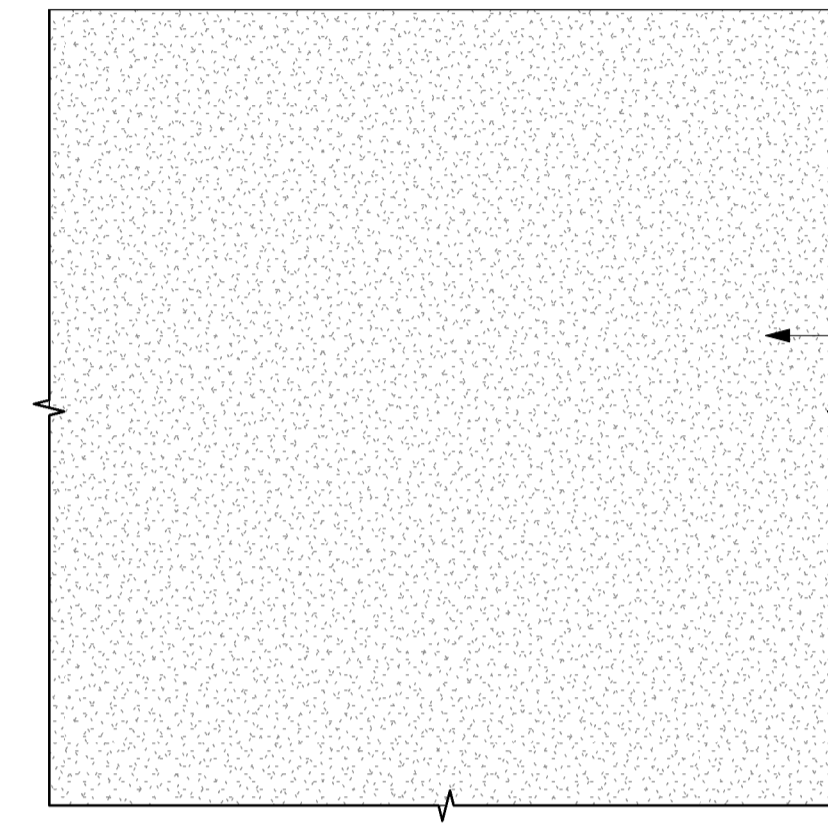


PLAN

P4 - BLACK TARMAC
 - DEPTH: MINIMUM 50 MM
 - COLOUR: BLACK
 - FINISH: 3-6 MM HIGH FRICTION APPLICATION

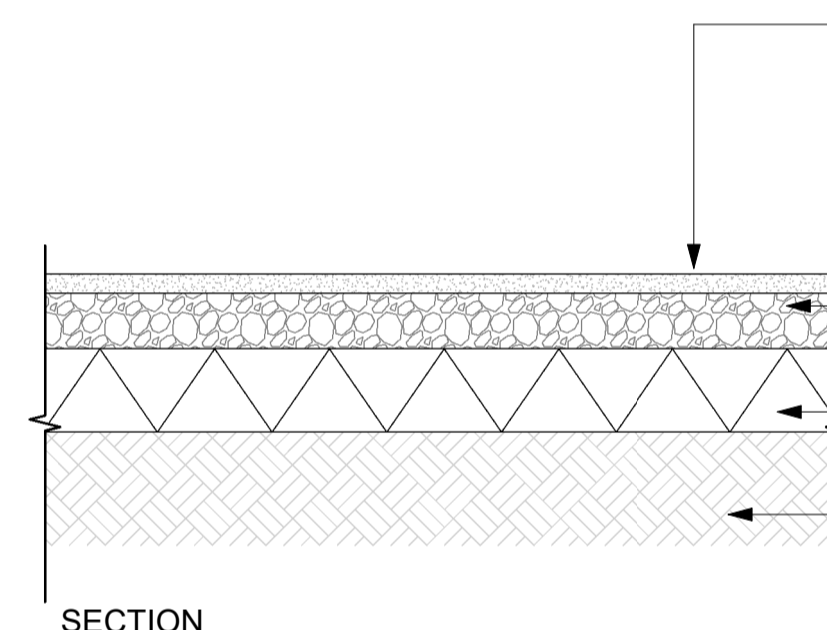

SECTION

P3 - HIGH FRICTION SURFACE
 - TYPE: MULTICOLOUR TARMAC OR SIMILAR & APPROVED
 - DEPTH: MINIMUM 50 MM
 - COLOUR: BUFF
 - FINISH: 3-6 MM HIGH FRICTION APPLICATION
 GRANULAR BASE COURSE
 - REFER TO ENGINEER'S SPECIFICATION
 GRANULAR SUBBASE
 - REFER TO ENGINEER'S SPECIFICATION
 COMPACTED SUBGRADE SOIL
 -REFER TO ENGINEER'S SPECIFICATION

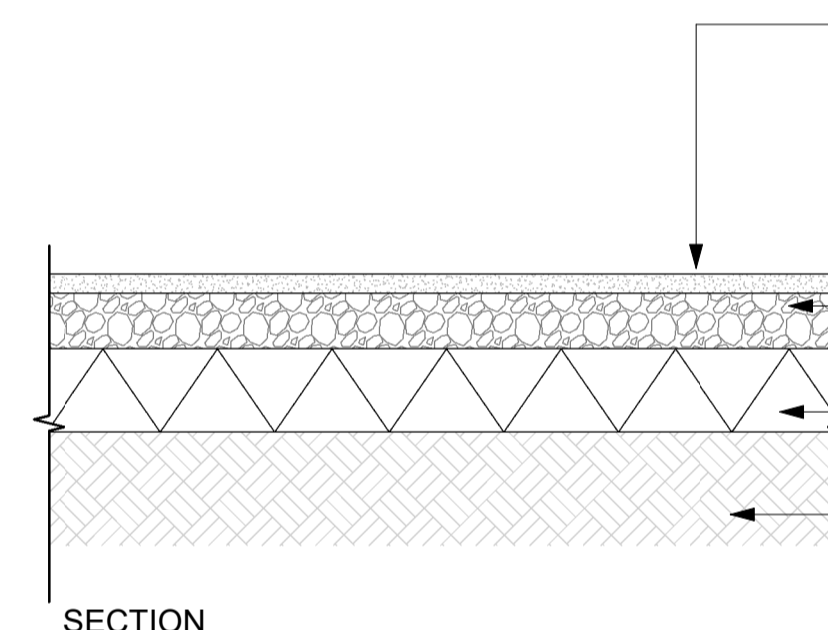

SECTION

P4 - BLACK TARMAC
 - DEPTH: MINIMUM 50 MM
 - COLOUR: BLACK
 - FINISH: 3-6 MM HIGH FRICTION APPLICATION
 GRANULAR BASE COURSE
 - REFER TO ENGINEER'S SPECIFICATION
 GRANULAR SUBBASE
 - REFER TO ENGINEER'S SPECIFICATION
 COMPACTED SUBGRADE SOIL
 -REFER TO ENGINEER'S SPECIFICATION



REFERENCE IMAGE

1 P3 - HIGH FRICTION SURFACE
 1:20 @A1



REFERENCE IMAGE

2 P4 - BLACK TARMAC
 1:20 @A1

REVISIONS


Job No.	27A1A	Drawn By	RK
Dwg No.	L1-901-2	Checked By	LP
Scale	1:20 @A1	Date	APRIL 2023

JOB DESCRIPTION

Site	BLACKROCK VILLAGE, BLACKROCK
Project	Blackrock Village
Title	PAVING DETAILS - SHEET 2 OF 3

NOTE
 ALL DIMENSIONS TO BE CHECKED ON SITE
 NO DIMENSIONS TO BE SCALED FROM THIS DRAWING
 THIS DRAWING IS TO BE READ IN CONJUNCTION WITH
 RELEVANT CONSULTANTS DRAWINGS
 NO PART OF THIS DOCUMENT MAY BE RE-PRODUCED OR
 TRANSMITTED IN ANY FORM OR STORED IN ANY RETRIEVAL
 SYSTEM OF ANY NATURE WITHOUT THE WRITTEN PERMISSION
 OF THE LANDSCAPE ARCHITECT AS COPYRIGHT HOLDER EXCEPT
 AS AGREED FOR USE ON THE PROJECT FOR WHICH THE
 DOCUMENT WAS ORIGINALLY ISSUED.
 FOR DRAWING INDEX, GENERAL NOTES, REFER TO
 DWG L1-001


CLIENT: Blackrock / Rathdown County Council

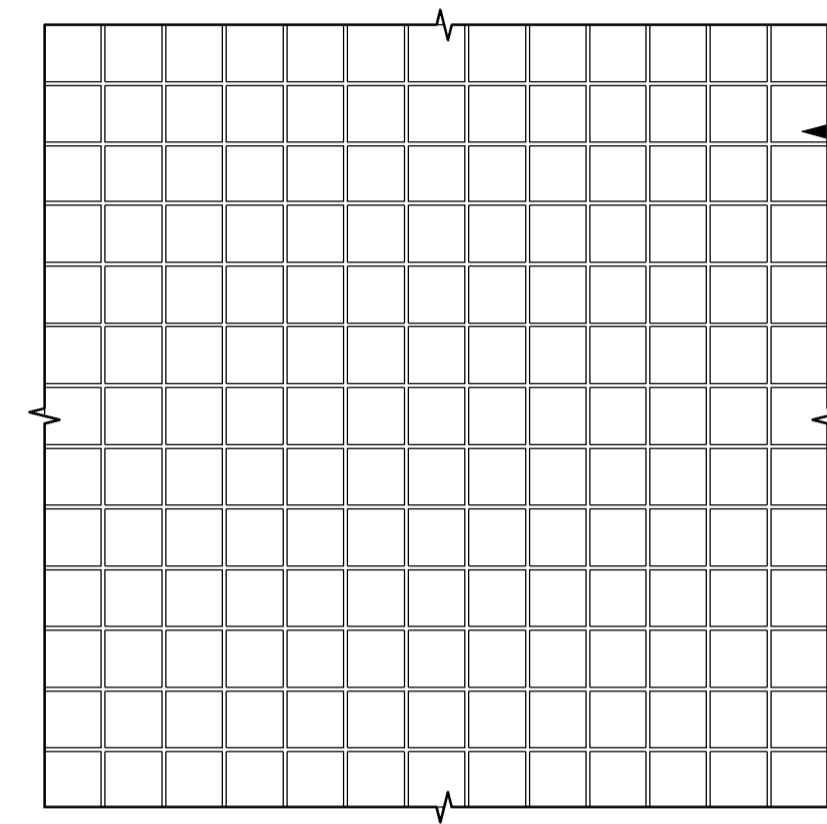

PLAN

P5 - GRANITE SETS (TO PARKING BASE)

- TYPE: NATURAL STONE
- SIZE: 150(L) X 150(W) X 80(D)MM
- COLOUR: BUFF
- PATTERN: STACK BOND

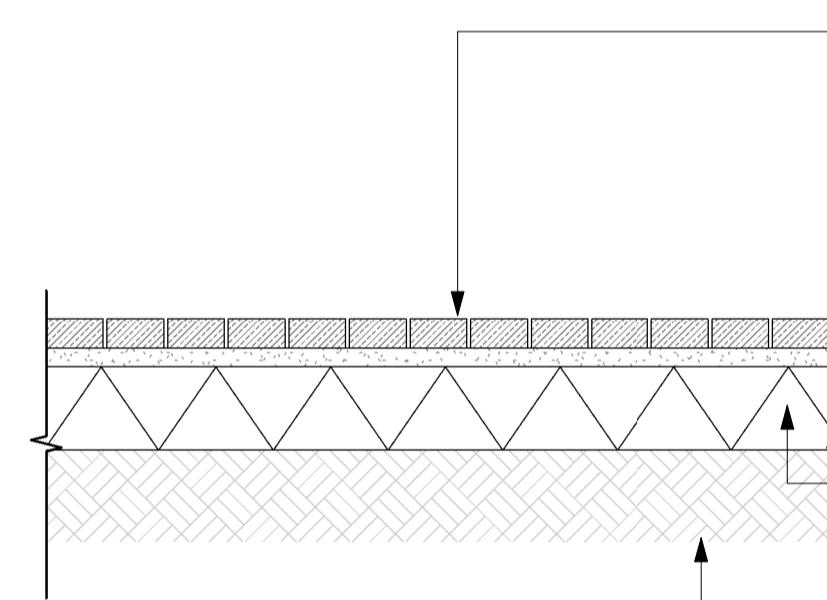

SECTION

P5 - GRANITE SETS (TO PARKING BASE)

- TYPE: NATURAL STONE
- SIZE: 150(L) X 150(W) X 80(D)MM
- COLOUR: BUFF
- PATTERN: STACK BOND

50 MM MORTAR BED DEPTH
 - REFER TO ENGINEER'S SPECIFICATIONS

GRANULAR SUBBASE
 - REFER TO ENGINEER'S SPECIFICATION

COMPACTED SUBGRADE SOIL
 -REFER TO ENGINEER'S SPECIFICATION



REFERENCE IMAGE

1 P5 - GRANITE SETS (TO PARKING BASE)
 1:20 @A1

REVISIONS

Job No.	27A1A	Drawn By	RK
Dwg No.	L1-901-3	Checked By	LP
Scale	1:20 @A1	Date	APRIL 2023

JOB DESCRIPTION

Site	BLACKROCK VILLAGE, BLACKROCK
Project	Blackrock Village
Title	PAVING DETAILS - SHEET 3 OF 3



NMP
 Niall Montgomery + Partners

Architects 33 Rock Road, Williamstown, Blackrock, Co. Dublin
 Telephones : 2121 800 Fax : 2121 007 E mail : info@nmp.ie