



TYPICAL ACCESS ROAD CROSS-SECTION
SCALE 1:50@A1

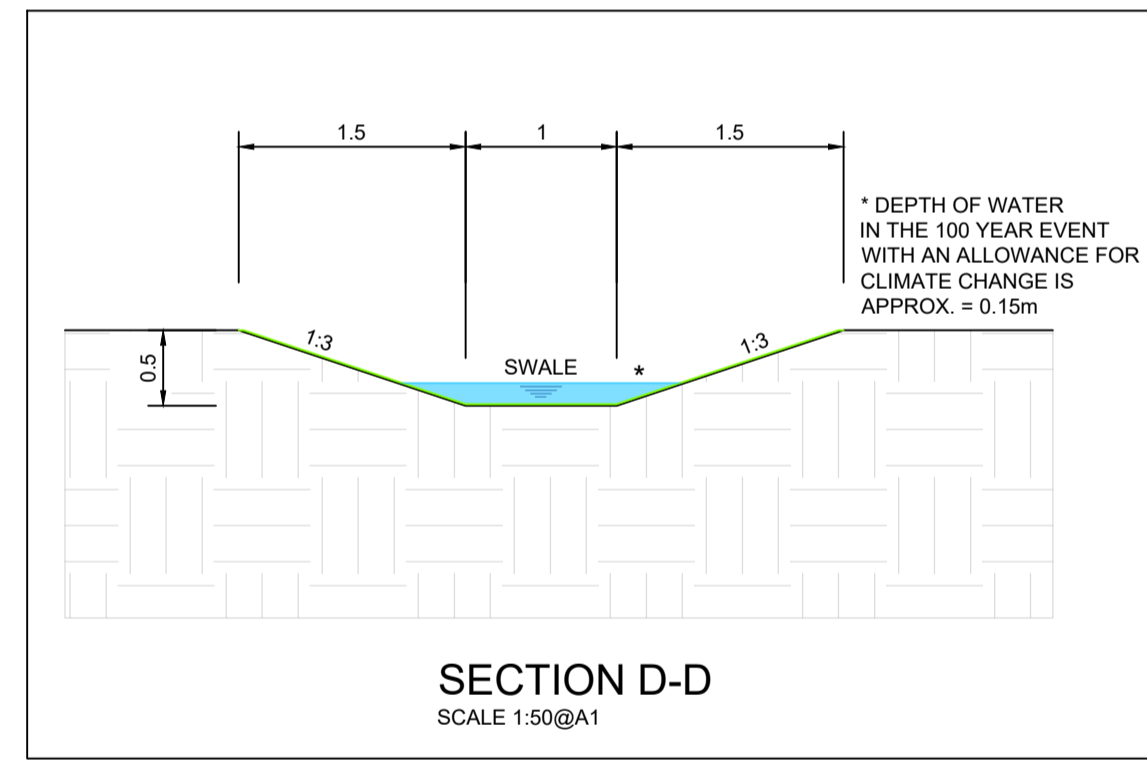

SECTION D-D
SCALE 1:50@A1

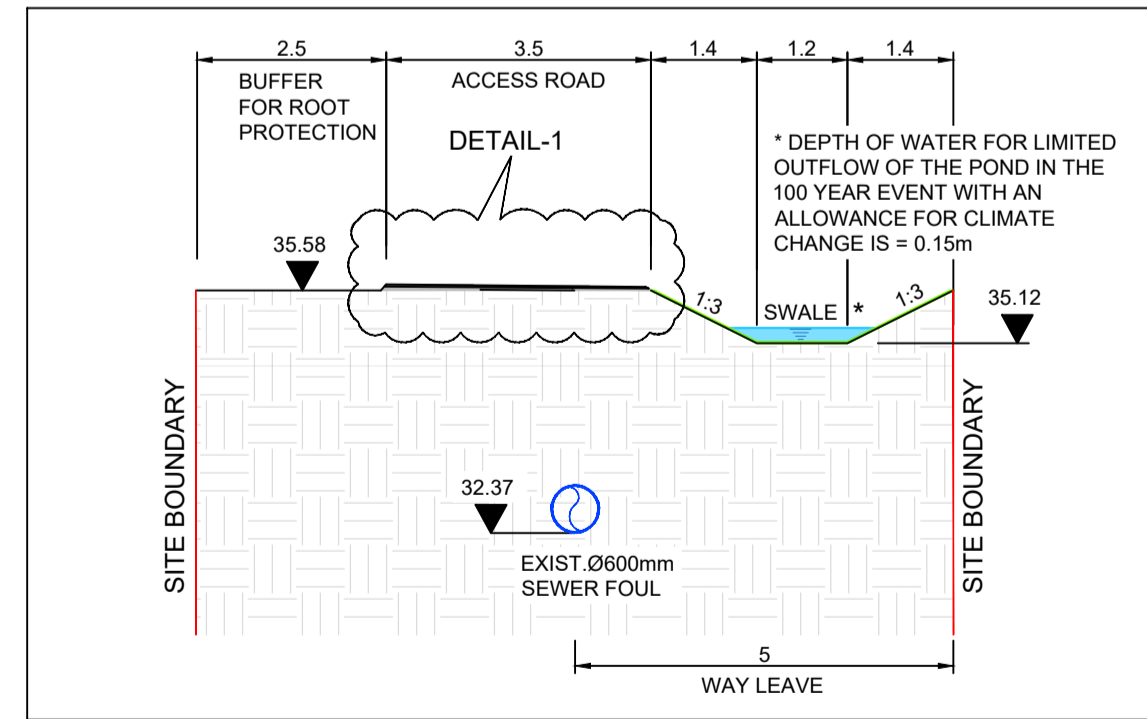

SECTION C-C
SCALE 1:100@A1

- NOTES:**
ALL DIMENSIONS ARE IN METRES UNLESS OTHERWISE SPECIFIED AND LEVELS ARE IN METRES TO ORDNANCE DATUM MALIN HEAD.
- LEGEND:**
- SITE BOUNDARY
 - - - EXISTING FOUL SEWER
 - - - PROPOSED SURFACE WATER SEWER
 - - - 1000 YEAR FLOOD EXTENTS BOUNDARY
 - ROOT PROTECTION ZONE
 - ⬭ EXISTING HEDGEROW
 - EXISTING TREE
 - CL COVER LEVEL
 - IL INVERT LEVEL
 - CRL CREST LEVEL

PLAN LAYOUT
SCALE 1:500@A1



No.	Revision	Date	By	Chk'd	App'd
P01	ISSUED FOR REVIEW AND COMMENT	02.06.20	LS	ES	JPR
P02	ISSUED FOR REVIEW AND COMMENT	08.06.20	LS	ES	JPR
P03	ISSUED FOR REVIEW AND COMMENT	12.06.20	LS	ES	JPR
P04	ISSUED FOR REVIEW AND COMMENT	15.06.20	LS	ES	JPR
P05	WORK IN PROGRESS	04.09.20	MA	ES	JPR
P06	ISSUED FOR PLANNING	08.12.20	MA	CMG	JPR
P07	ISSUED FOR PLANNING	03.03.21	MA	CMG	JPR
P08	ISSUED FOR PLANNING (INVERT & CREST LEVELS AMENDED)	13.04.21	MA	CMG	JPR



Arena House, Arena Road, Sandyford, Dublin 18, Ireland
t +353 (0) 1 294 0800
f +353 (0) 1 294 0820
www.rod.ie

Drawn	Designed	Checked	Approved	Suitability Code - Description
MA	ES	CMG	JPR	S4 - Stage Approval

Project Stage		PLANNING	
Project Title		Regional Attenuation Pond 2A, Cherrywood	
Drawing Title		PROPOSED POND PLAN LAYOUT AND SECTIONS C-C & D-D	
Project	Originator	Volume	Location
P2ACH	ROD	GEN	SW_AE
Type	Role	Number	
DR	CD	30002	
Scale (A1)	AS SHOWN	Date:	JUNE 2020
Job No:	20.106	Rev:	P08