


College.

DRAFT

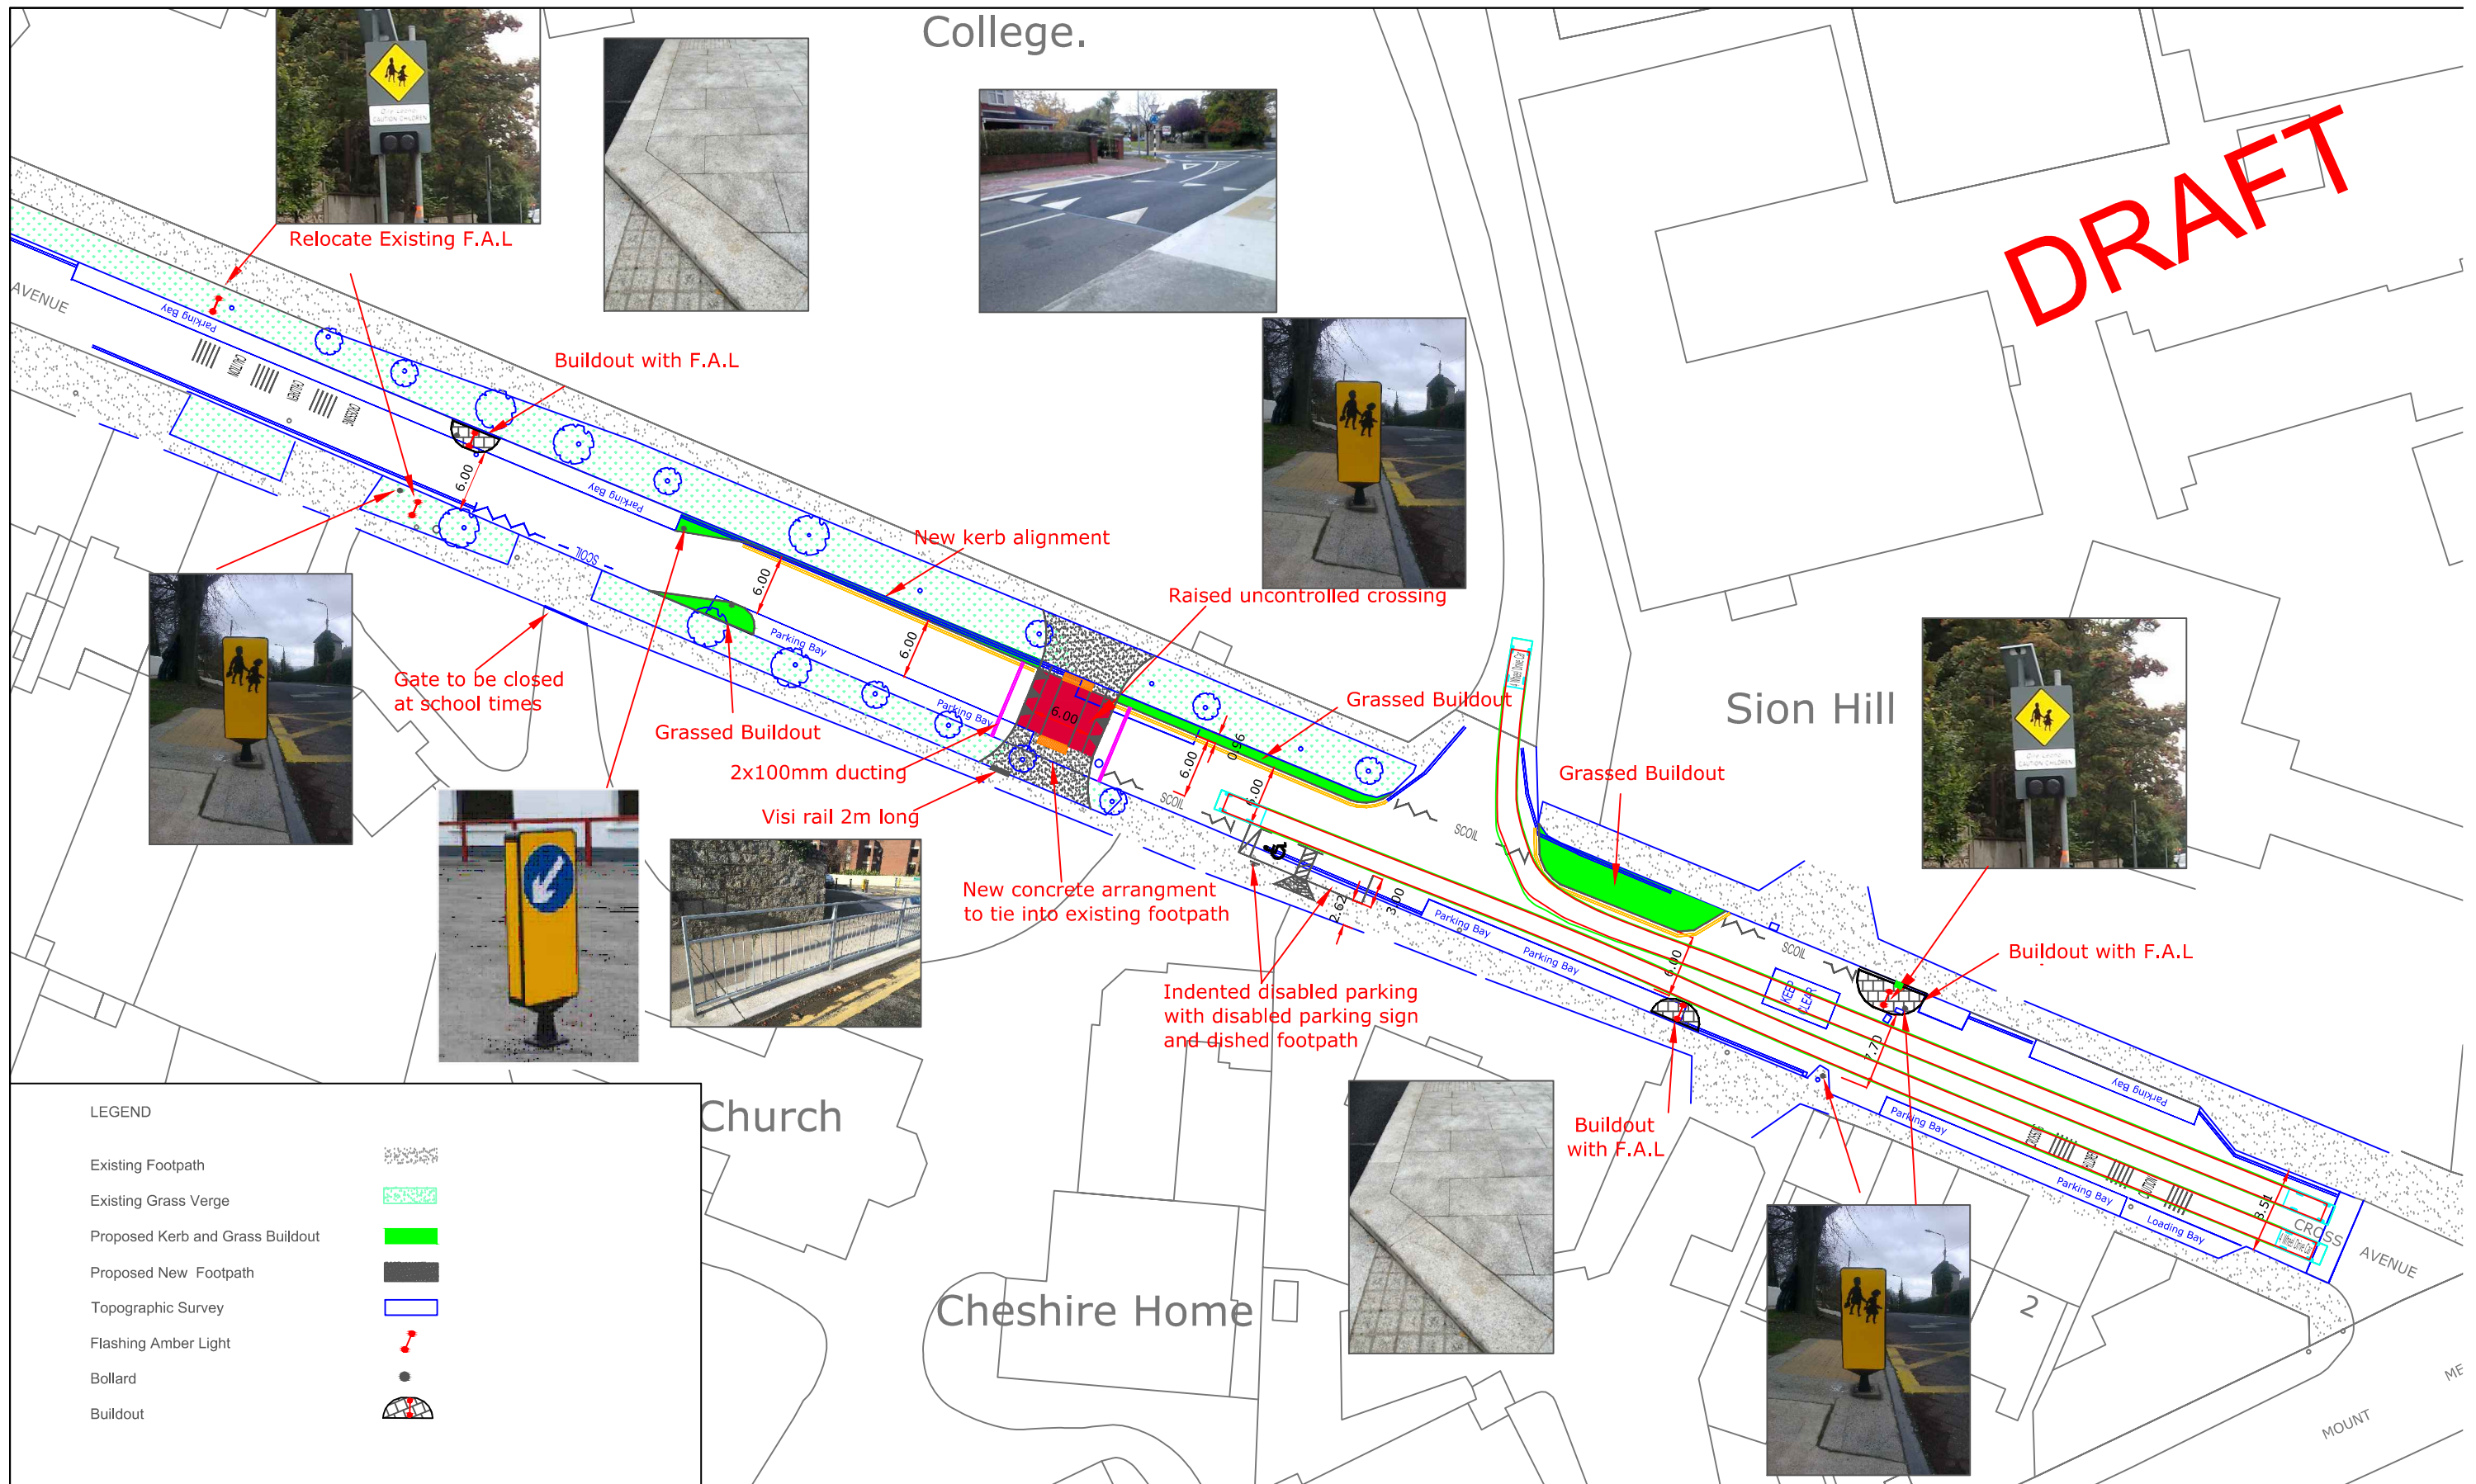

LEGEND

- Existing Footpath
- Existing Grass Verge
- Proposed Kerb and Grass Buildout
- Proposed New Footpath
- Topographic Survey
- Flashing Amber Light
- Bollard
- Buildout



TRAFFIC SECTION
 TRANSPORTATION
 1 HARBOUR SQUARE
 CROFTON ROAD
 DUN LAOGHAIRE
 TEL: 01 2054700 WEB: www.dlrcoco.ie

Anne Devine
 Chartered Engineer
 Senior Engineer

TITLE

Includes Ordnance Survey Ireland Data reproduced under OSI Licence Number 2010/25/CCMA. Dun Laoghaire - Rathdown County Council. Unauthorised reproduction infringes Ordnance Survey Ireland and Government of Ireland Copyright. © - Ordnance Survey Ireland 2010.

CROSS AVENUE
 PROPOSED TRAFFIC MANAGEMENT
 SCHEME

WORK TO FIGURED DIMENSIONS ONLY

CAD R.M

CHECKED S.S

APPROVED A.D

DATE 17/12/2014

SCALE NTS

DRAWING NO.

TT-086-20-2014