



ST PETER'S TERRACE - TRAFFIC MANAGEMENT PLAN FOR CONCRETE WORKS

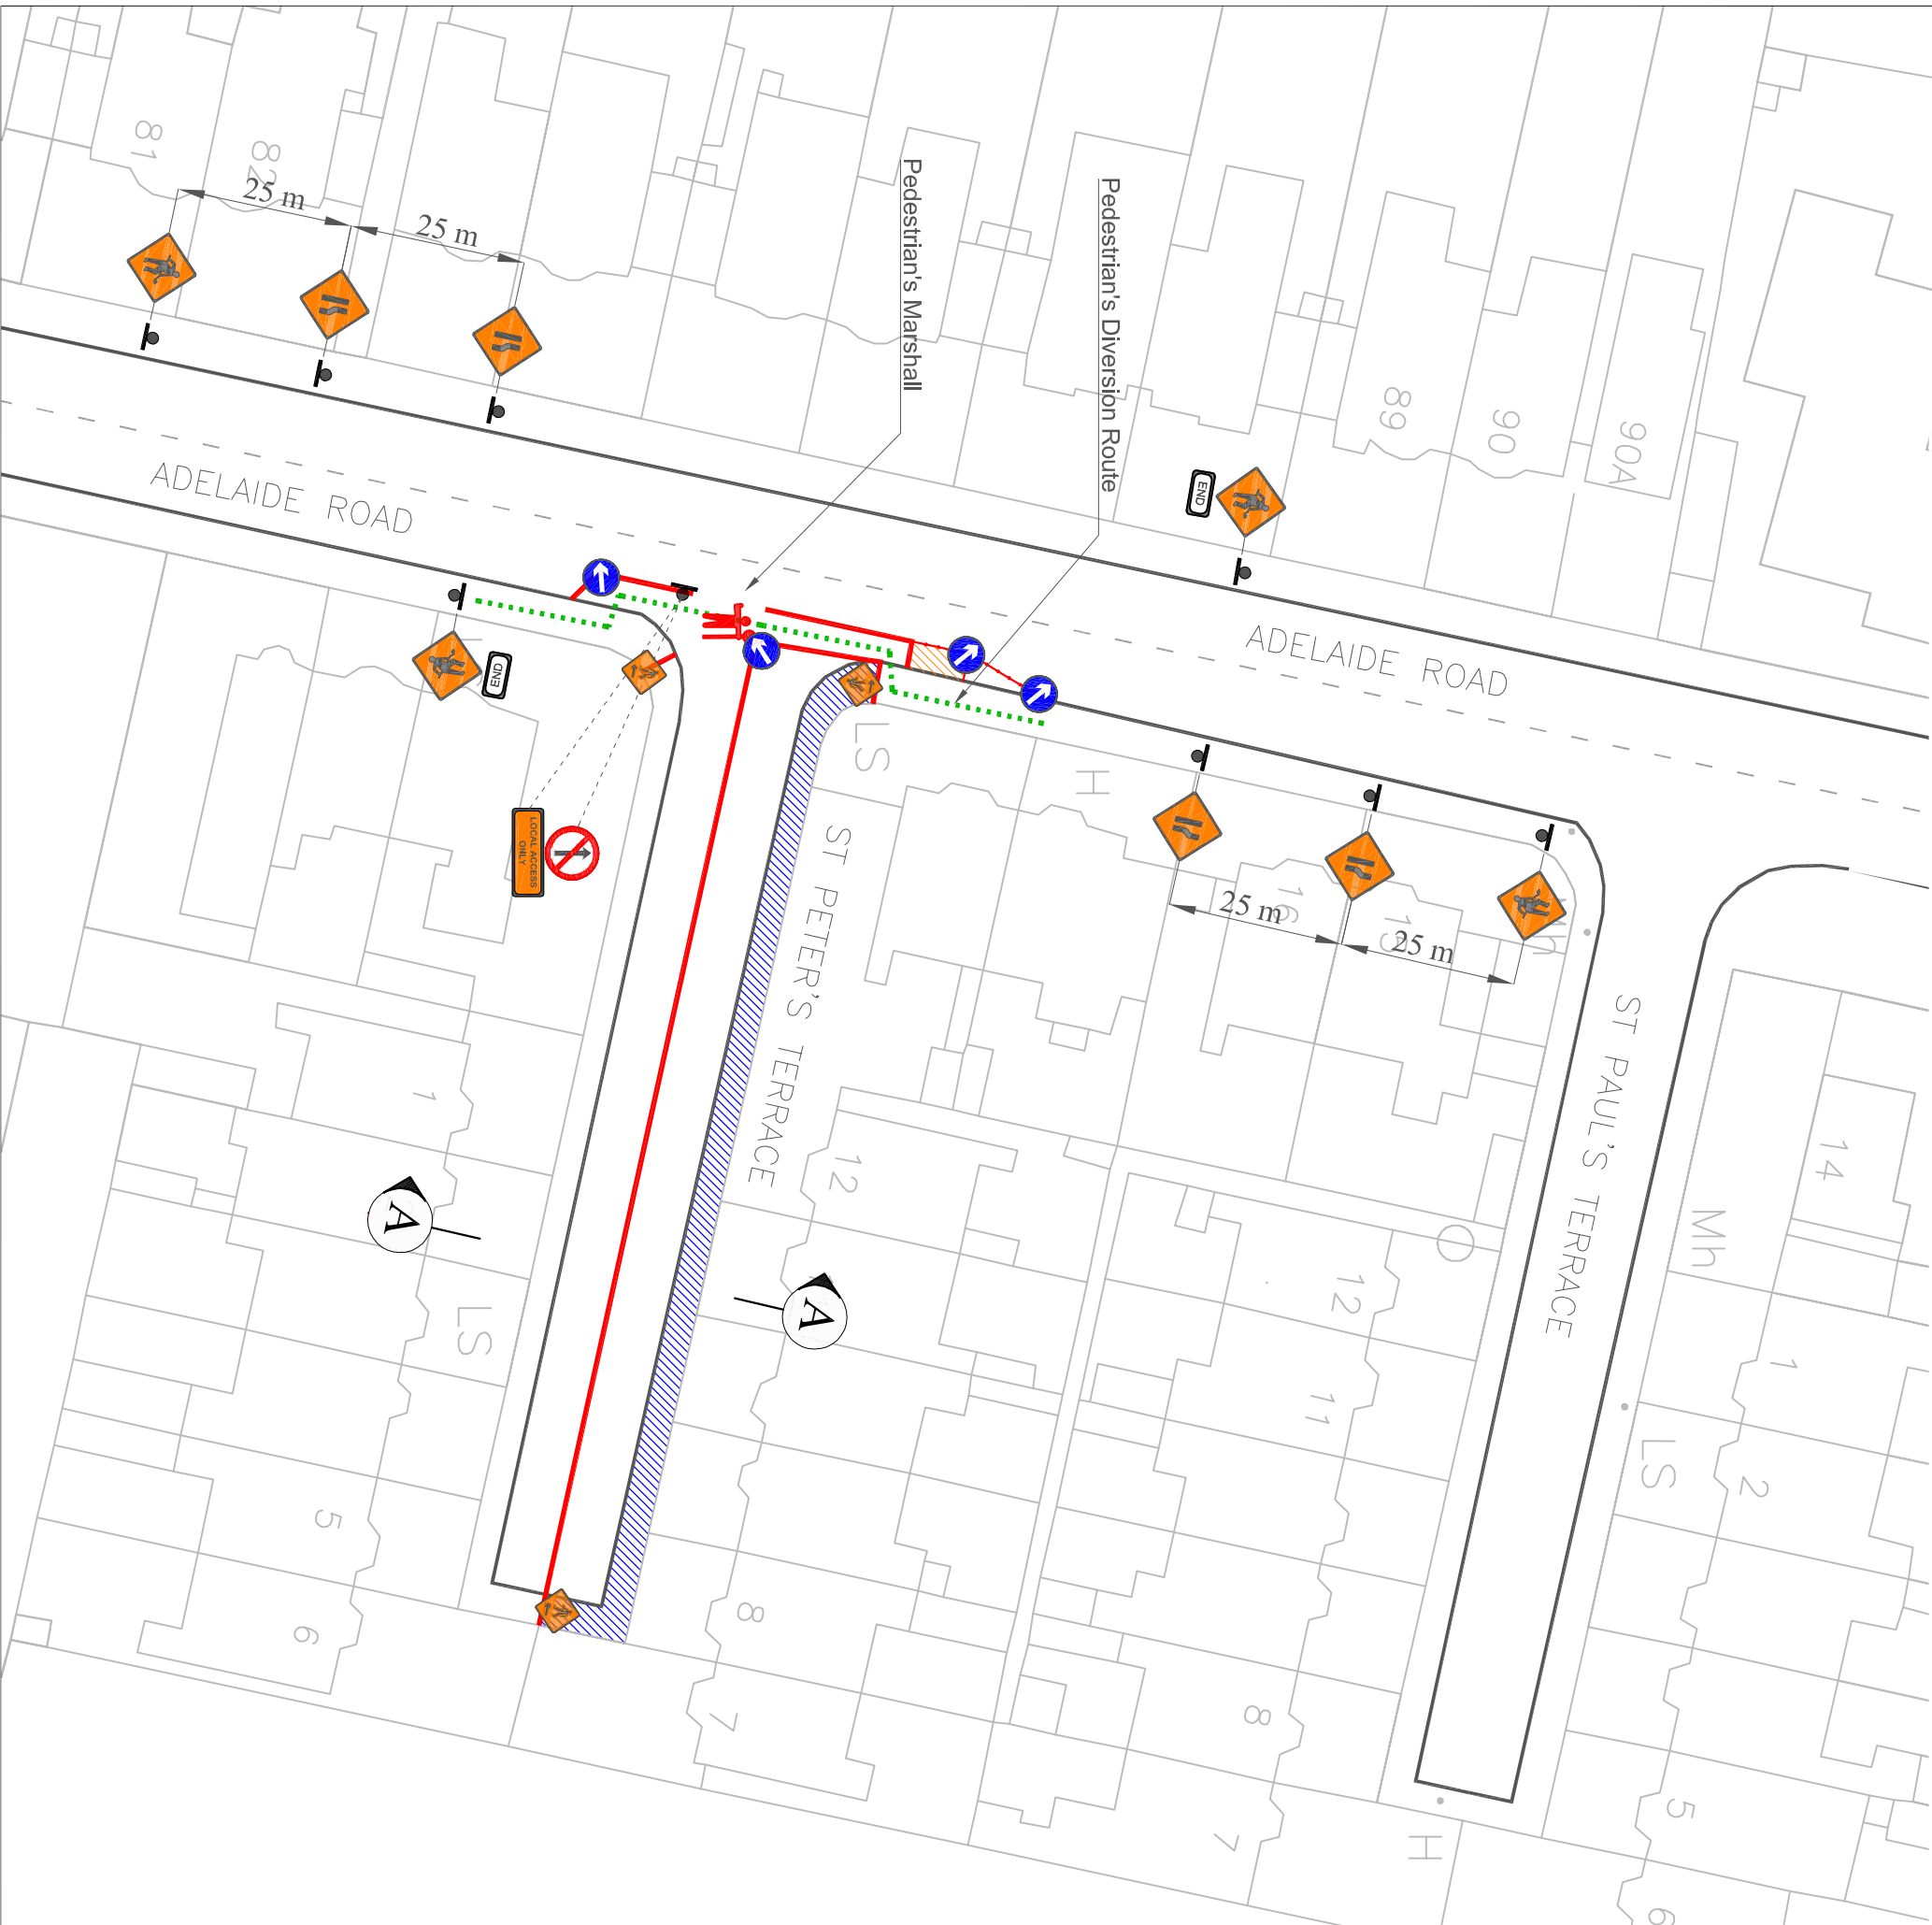

- NOTE:**
- ST PETERS TERRACE WILL HAVE TO BE CLOSED FOR TRAFFIC FOR DURATION OF THE WORKS (LOCAL ACCESS ONLY)
 - ALL PARKING TO BE SUSPENDED
 - ALL RESIDENTS TO BE NOTIFIED IN ADVANCE

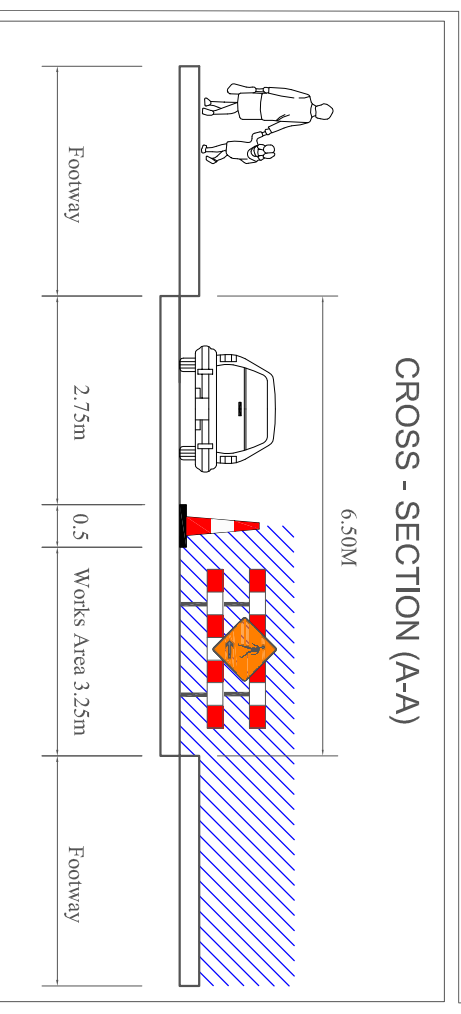

REGIONAL PARAMETERS:

- TRAFFIC CONTROL: ROAD CLOSURE (LOCAL ACCESS ONLY)
- STATUTORY SPEED OF THE ROAD - 50KM/H
- DISTANCE BETWEEN ADVANCE SIGNS: 20M
- MINIMUM SIGNS VISIBILITY: 50M
- LONG: SAFETY ZONE: 25M
- LONG: CONE SPACE: 6.0M
- LEADING TAPER CONE SPACE: 3.0M
- LONG: CONE SPACE: 2.75M
- UNOBSTRUCTED WITH: 3.75M

LEGEND

- LONG SAFETY ZONE
- WORKS AREA
- SAFETY BARRIERS
- CONES (INCLUDING 0.5M SIDE SAFETY ZONE)
- SIGN LOCATION

SIBIC BITUMINDUS PRODUCTS

ST PETER'S TERRACE CONCRETE WORKS TRAFFIC MANAGEMENT PLAN

APPROVED: DENIS RYAN

SCALE: NOT TO SCALE

DATE: 18/05/2015

DRAWN: RAFAL STRZALKOWSKI

DRAWING NO: 02 / 02

REVISION: 1