


ST PETER'S TERRACE - TRAFFIC MANAGEMENT PLAN FOR SURFACING WORKS



- NOTE:**
- ST PETERS TERRACE WILL HAVE TO BE CLOSED FOR TRAFFIC FOR DURATION OF THE WORKS (LOCAL ACCESS ONLY)
 - ALL PARKING TO BE SUSPENDED
 - ALL RESIDENTS TO BE NOTIFIED IN ADVANCE

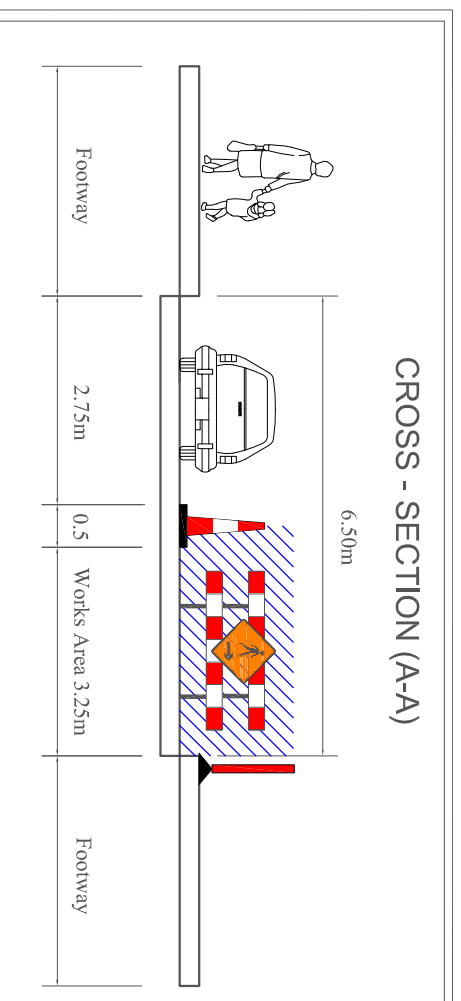

| REGION PARAMETERS: | |
|---|--|
| TRAFFIC CONTROL: ROAD CLOSURE (LOCAL ACCESS ONLY) | |
| STATUTORY SPEED OF THE ROAD - 50km/h | |
| DISTANCE BETWEEN ADVANCE SIGNS: 20M | |
| MINIMUM SIGNS VISIBILITY: 50M | |
| LONG: SAFETY ZONE: 25M | |
| LONG: SAFETY ZONE: 25M | |
| LONG: SAFETY ZONE: 0.5M | |
| LONG: SAFETY ZONE: 0.5M | |
| LONG: CONE SPACE: 6.0M | |
| LONG: CONE SPACE: 3.0M | |
| UNRESTRICTED: 6.0M, 3.75M | |
| UNRESTRICTED WITH: 2.75M | |

| LEGEND | |
|--------|---|
| | LONG SAFETY ZONE |
| | WORKS AREA |
| | SAFETY BARRIERS |
| | CONES (INCLUDING 0.5M SIDE SAFETY ZONE) |
| | SIGN LOCATION |

| | | |
|----------------------|--------------------------------------|---------------------|
| | ST PETER'S TERRACE RESURFACING WORKS | |
| | TRAFFIC MANAGEMENT PLAN | |
| APPROVED: DENIS RYAN | SCALE: NOT TO SCALE | REVISION: 1 |
| DATE: 18/05/2015 | DRAWN: RAFAL STRZALKOWSKI | DRAWING NO: 01 / 02 |