
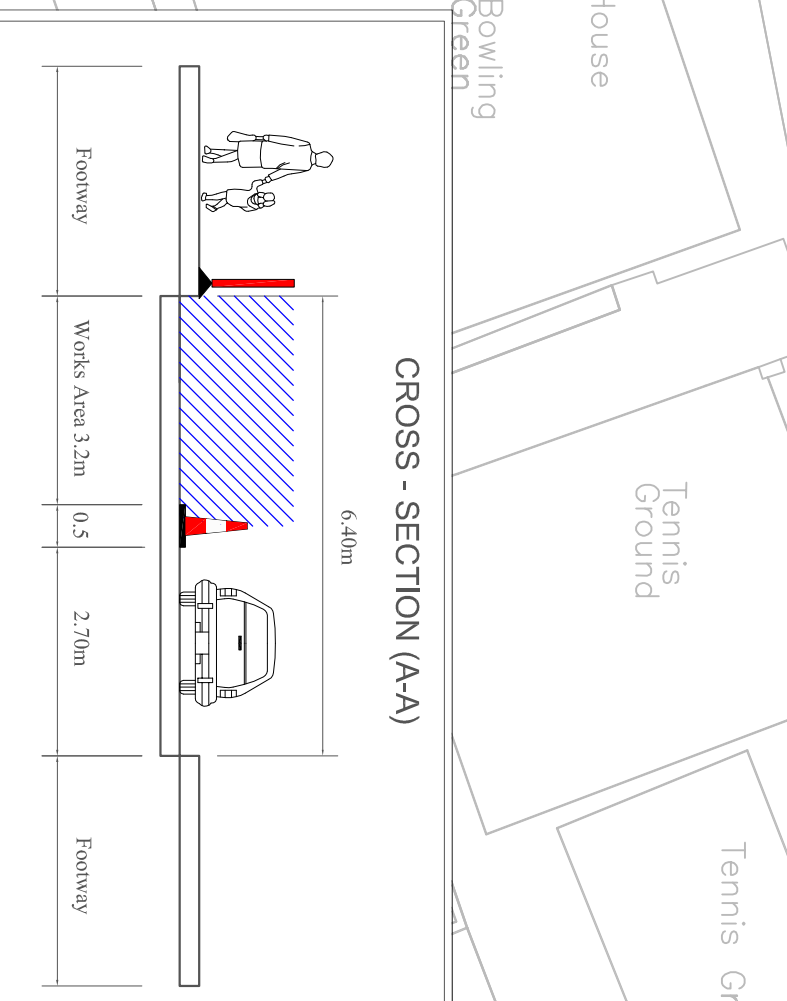


WALTHAM TERRACE - TRAFFIC MANAGEMENT PLAN FOR SURFACING

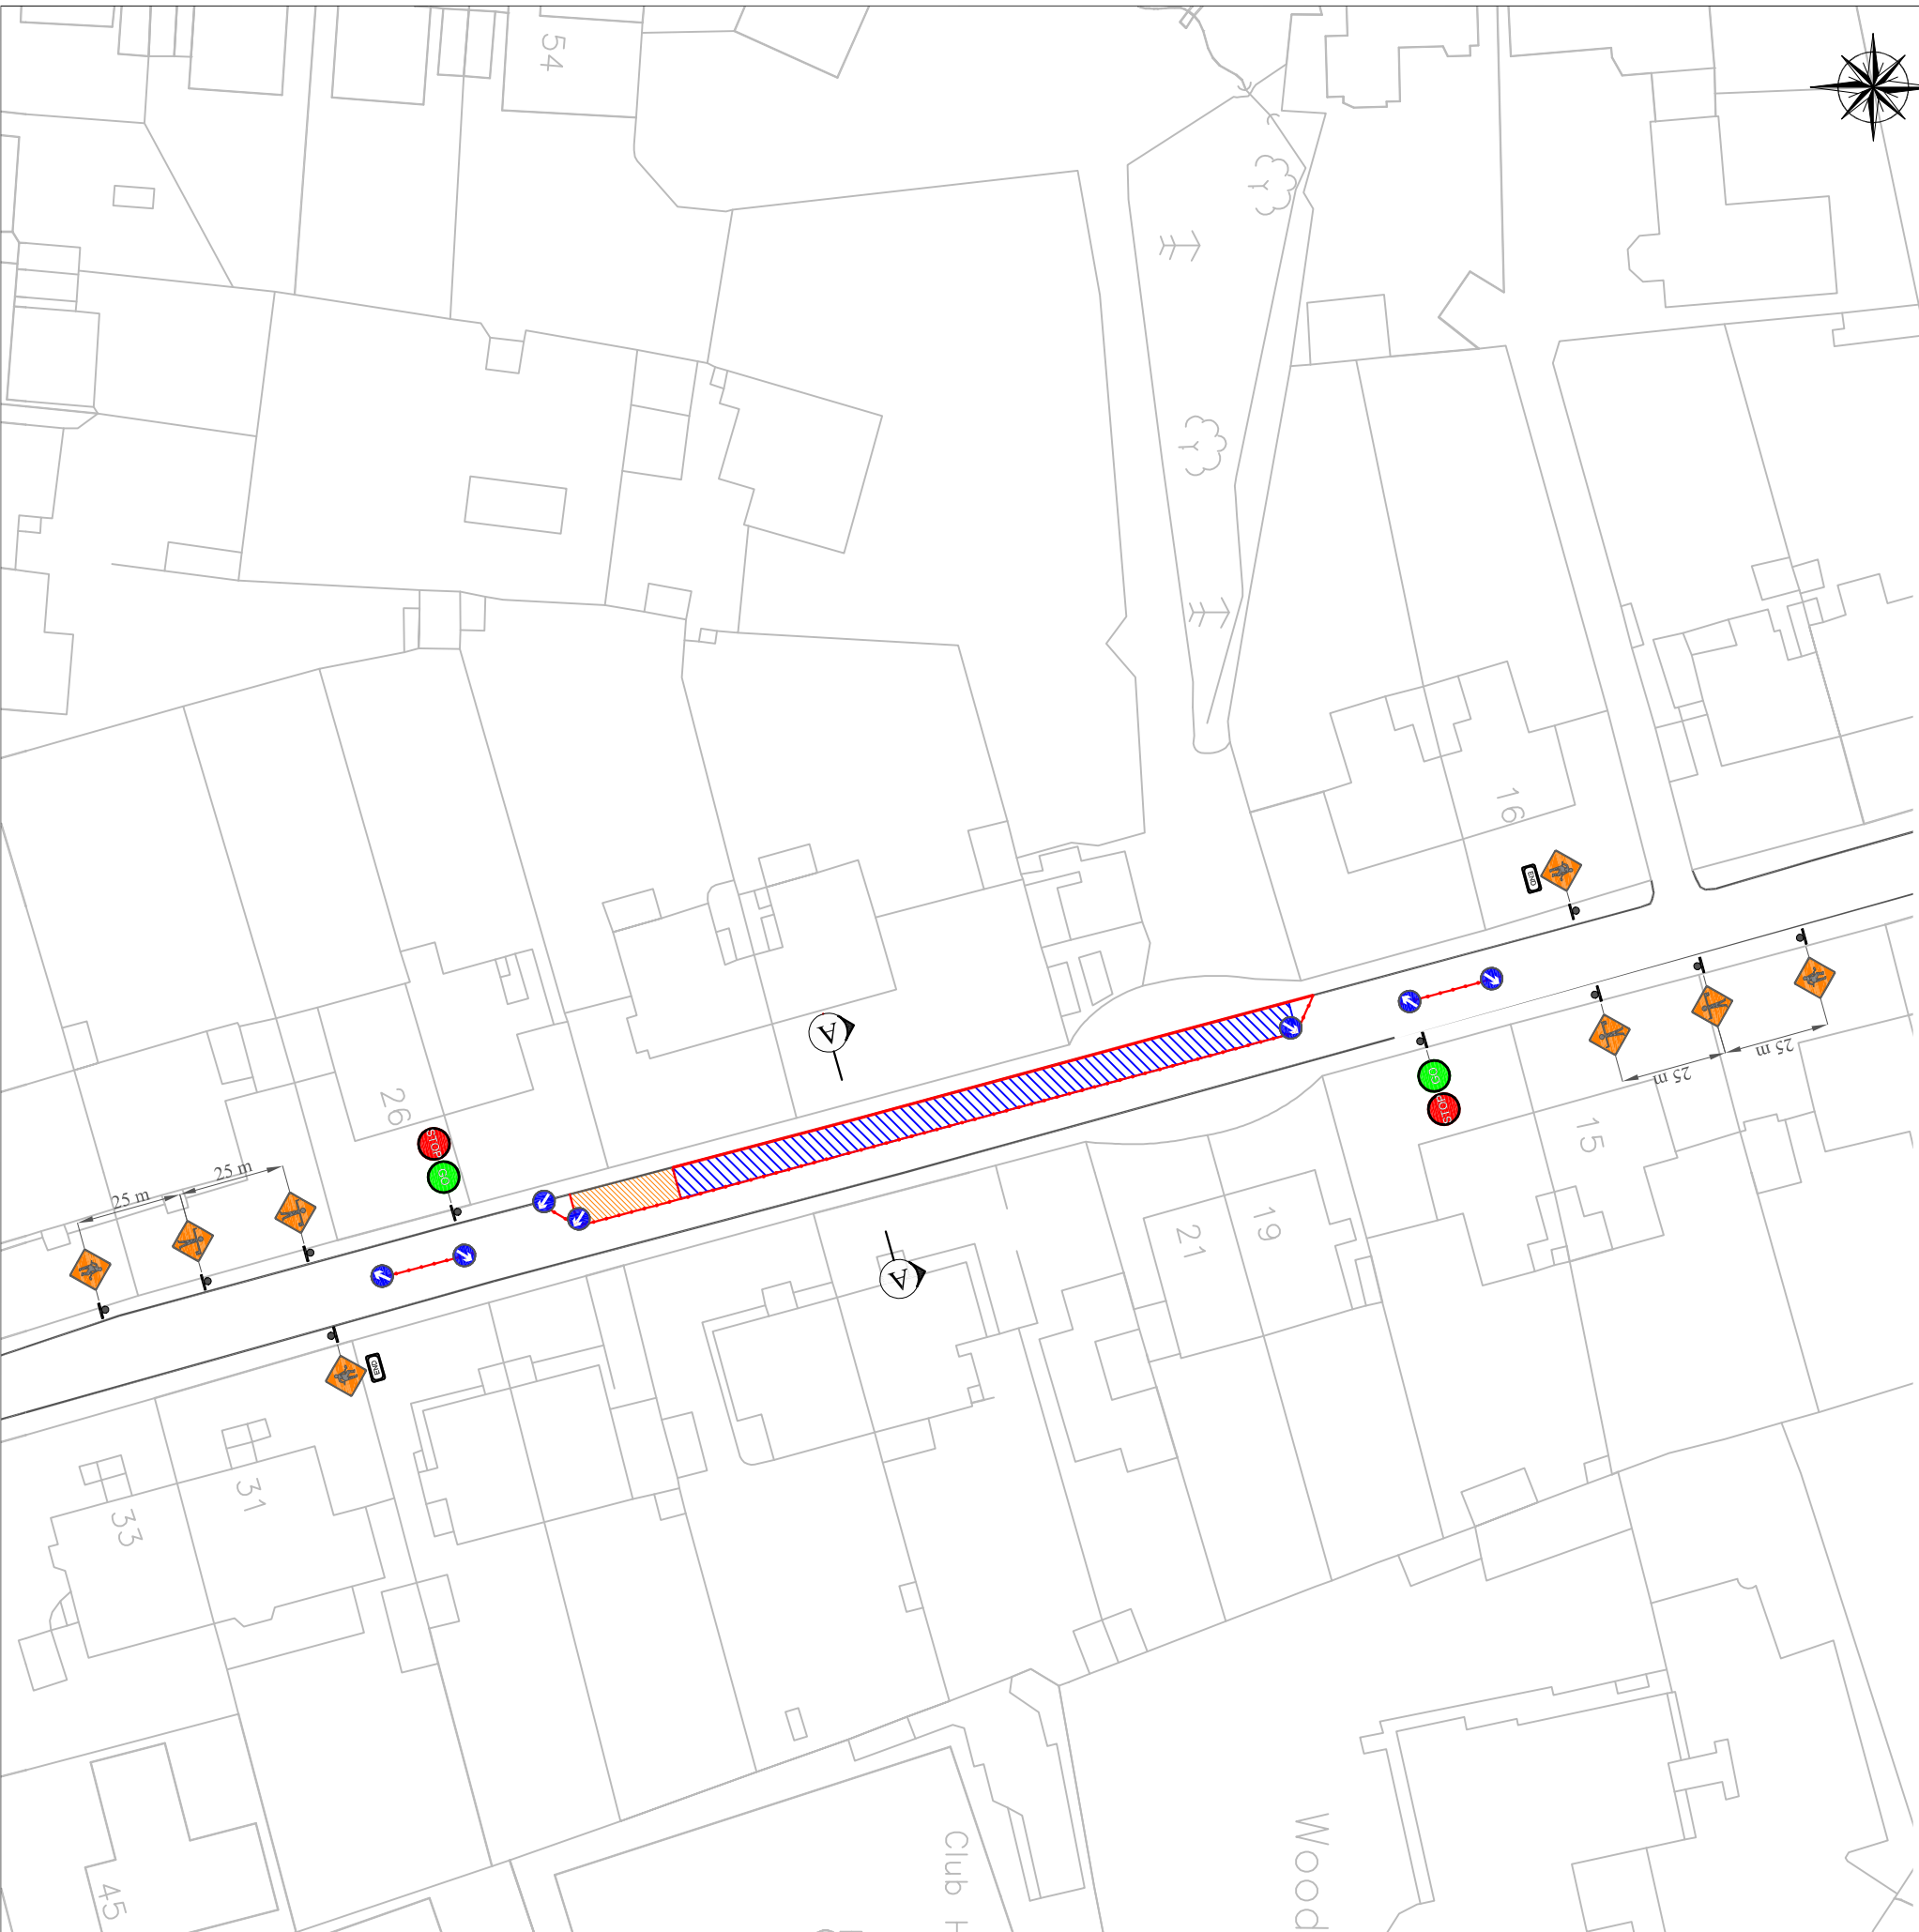

SECTION PARAMETERS:	LEGEND
TRAFFIC CONTROL: STOP AND GO	LONG SAFETY ZONE
STATIONARY SPEED OF THE ROAD - 50km/h	WORKS AREA
DESIGN SPEED OF THE ROAD - 30km/h	SAFETY BARRIERS
MINIMUM SIGN VISIBILITY: 50M	CONES (INCLUDING 0.5M SIDE SAFETY ZONE)
LONG SAFETY ZONE: 25M	SIGN LOCATION
LEADING TAPER: 45 DEG	
LEADING TAPER CONE SPACE: 3.0M	
LONG CONE SPACE: 6.0M	
UNDERSTRICTED W/TH: 3.0M	
UNRESTRICTED W/TH: 3.00M	

DATE: 18/05/2015

WALTHAM TERRACE RESURFACING WORKS
TRAFFIC MANAGEMENT PLAN

APPROVED: DENIS RYAN

DRAWN: RAFAL STRZALKOWSKI

SCALE: NOT TO SCALE

DRAWING NO: 03 / 06

REVISION: 1