

DONT FORGET SAFETY

NO PART OF THIS DRAWING MAY BE REPRODUCED OR TRANSMITTED IN ANY FORM OR STORED IN ANY RETRIEVAL SYSTEM OF ANY NATURE WITHOUT THE WRITTEN PERMISSION OF MALONE O'REGAN CONSULTING ENGINEERS AS COPYRIGHT HOLDER EXCEPT AS AGREED FOR USE ON THE PROJECT FOR WHICH THE DRAWING WAS ORIGINALLY CREATED.

THIS DRAWING TO BE READ IN CONJUNCTION WITH ALL OTHER RELEVANT DRAWINGS, SPECIFICATIONS AND THE PRELIMINARY HEALTH & SAFETY PLAN.

ALL DIMENSIONS ARE IN mm UNLESS NOTED OTHERWISE. DO NOT SCALE DIMENSIONS.



THE CONTRACTOR SHALL CHECK ALL DIMENSIONS PRIOR TO THE COMMENCEMENT OF CONSTRUCTION. ALL DISCREPANCIES SHALL BE REPORTED TO THIS OFFICE IN WRITING.

NOTES

BY	DRAWING No. & REFERENCE	DATE
SURVEY		
ARCH	SHB5-BDR-DR-MOR-AR-P1-1002 Rev 1	26.07.2024
S. Arch	SHB5-BDR-DR-MOR-AR-P1-SK101 - 01	05.03.2024

LEGEND

	PROPOSED STREET CENTRELINE
	PROPOSED LINK STREET
	PROPOSED FOOTPATH
	PROPOSED BUFF COLOURED ASPHALT
	PROPOSED GRASS AREA
	PROPOSED BUILDING
	PERMEABLE PAVING
	TACTILE PAVING

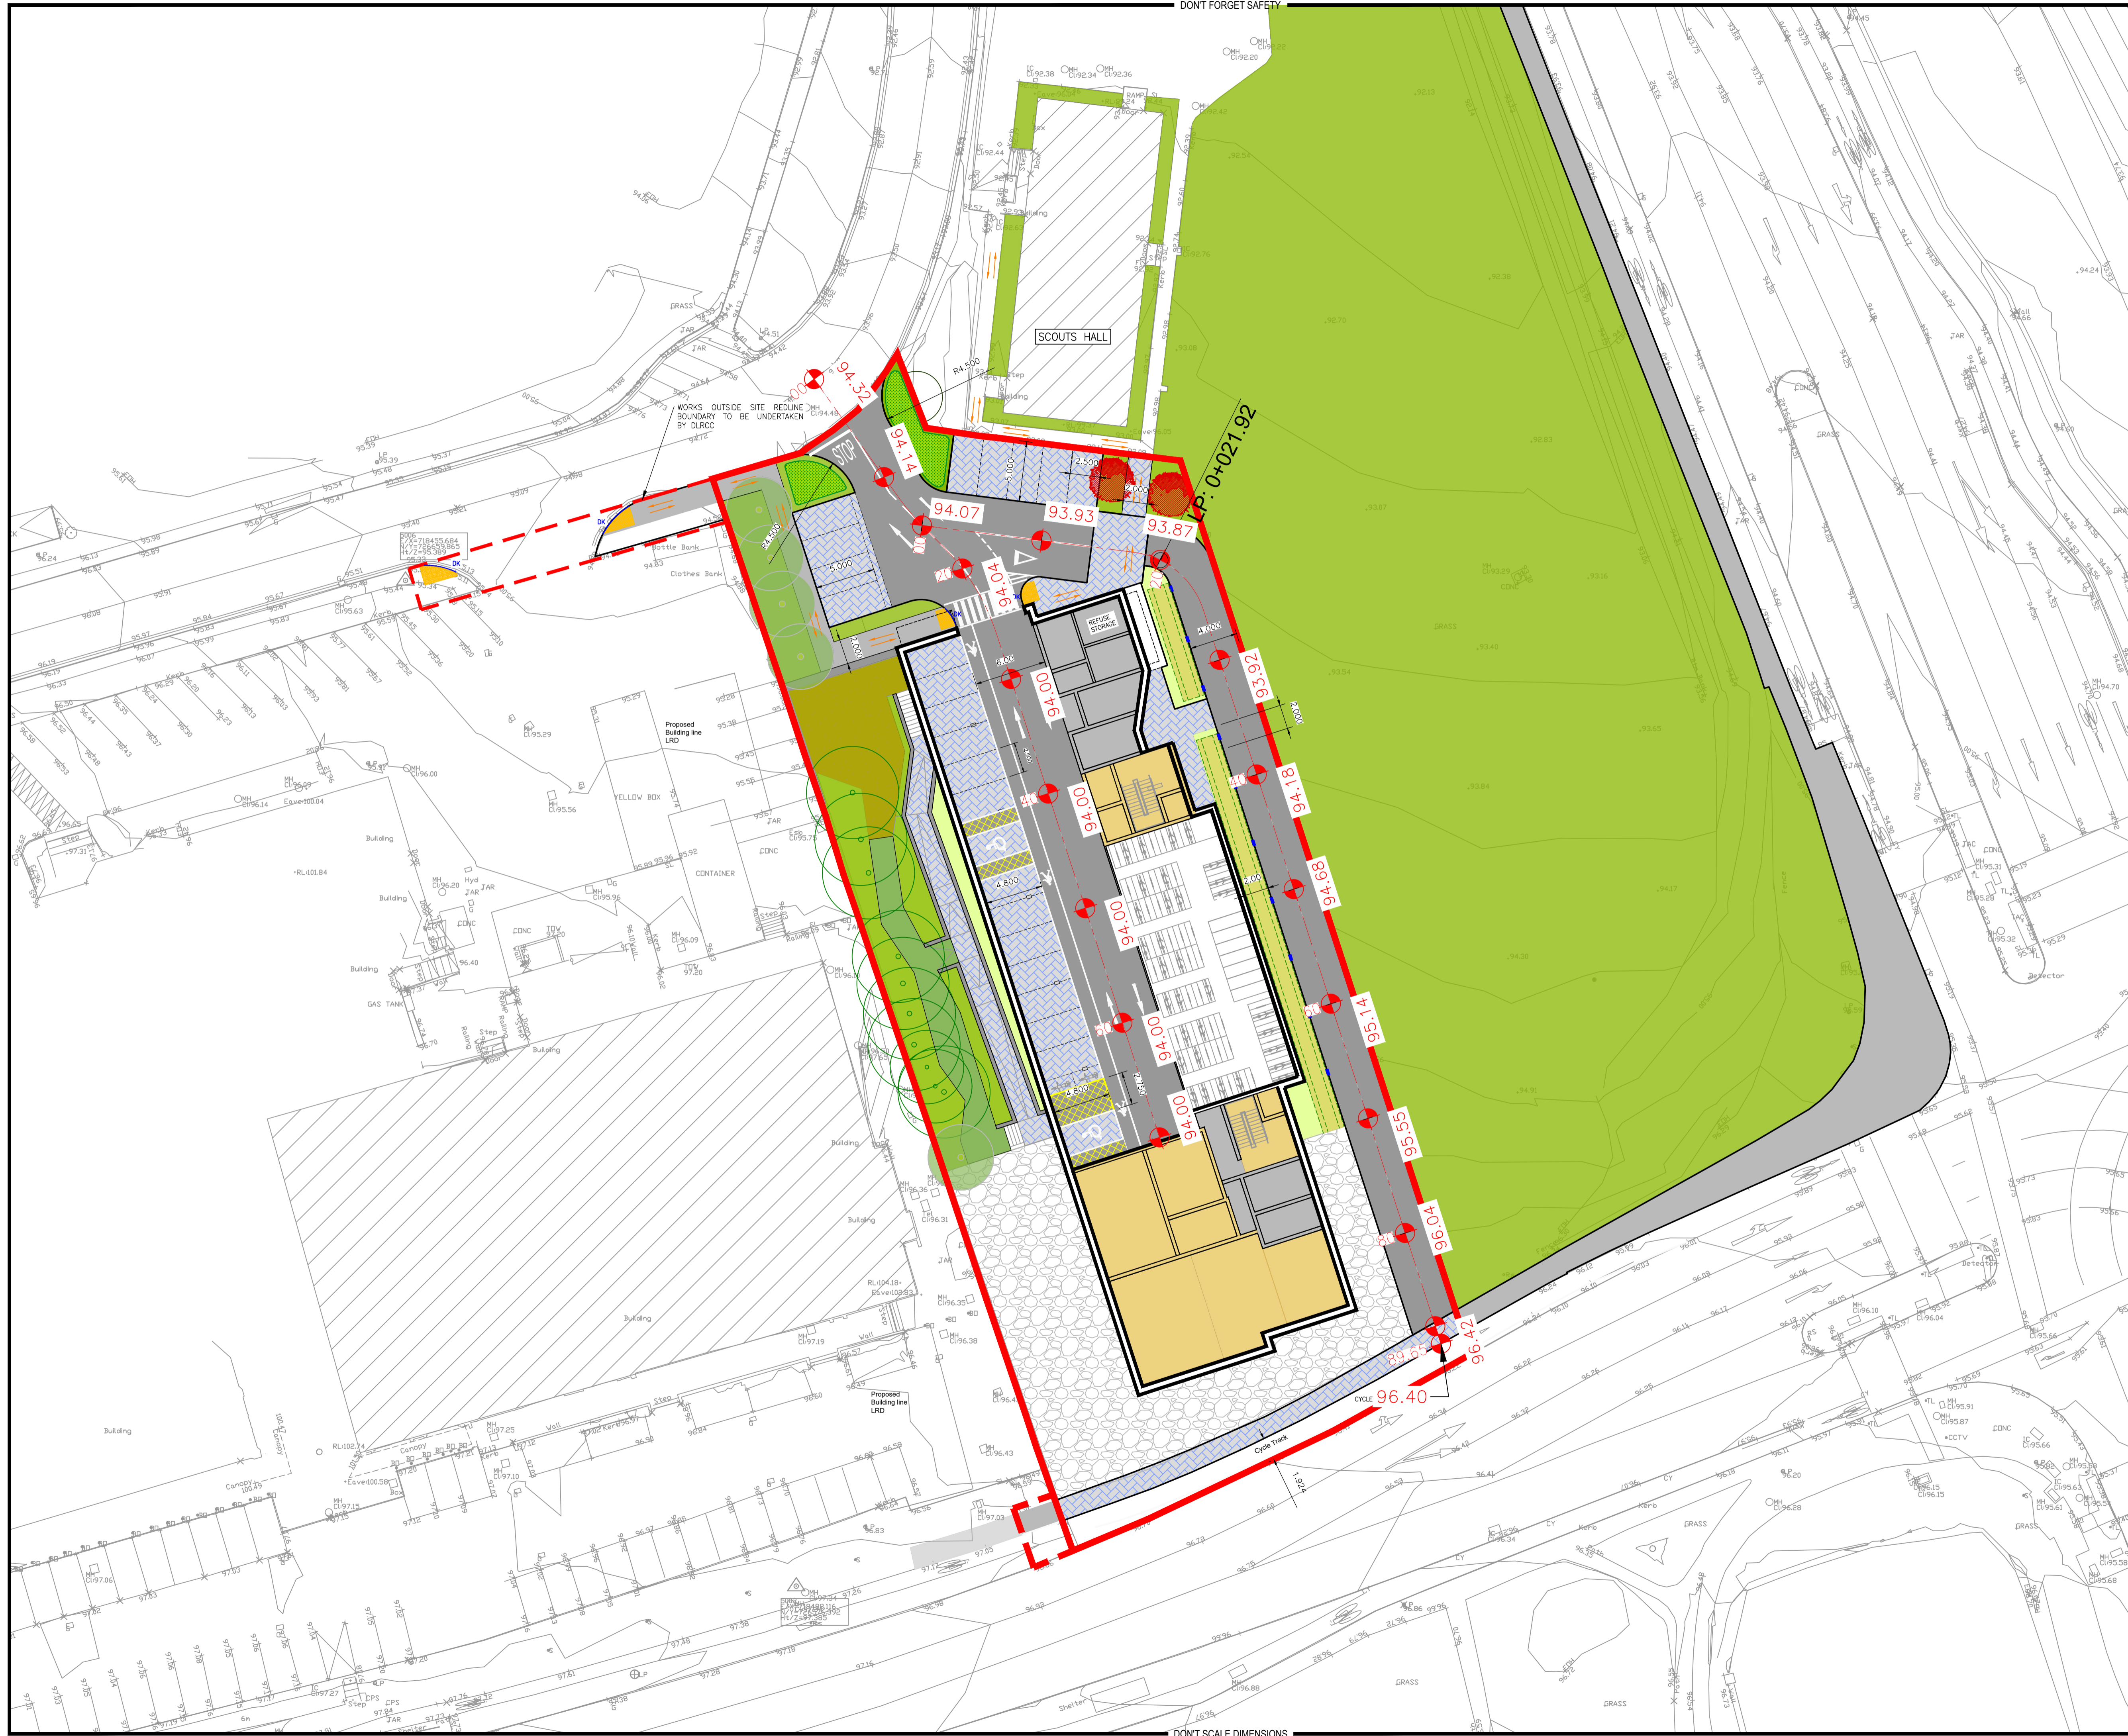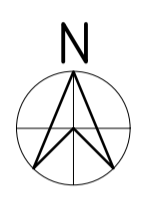

8	ISSUED FOR PLANNING	02.08.24	KD	FM
7	ISSUED FOR INFORMATION	26.07.24	KD	FM
6	FOOTPATH ADDED AND LAYOUT UPDATED FOR COMMENTS	17.07.24	KD	FM
5	STRUCTURAL COLUMNS ADDED TO PARKING BAY AREA	18.06.24	KD	FM
4	FOOTPATH ADDED AND LAYOUT REVISED AS PER COMMENTS	05.06.24	KD	FM
3	FOOTPATHS AMENDED AND LAYOUT REVISED AS PER COMMENTS	10.04.24	KD	FM
2	REVISED TO SUIT NEW ARCHITECT AND LANDSCAPE SITE LAYOUT	05.03.24	KD	PB
1	REVISED AS PER NEW SITE LAYOUT	22.02.24	KA	PB
0	ISSUED FOR INFORMATION	02.11.23	JK	PB

STATUS: P3 - PLANNING

ADR
MALONE O'REGAN
CONSULTING ENGINEERS

Unit 2B Richview Office Park,
Clonskeagh,
DUBLIN 14
D14 XT57

T: +353 1 260 2655
E: dublin@mor.ie
W: www.maloneoregan.ie

Offices also in:
GALWAY T: +353 91 531 069 E: galway@mor.ie
WATERFORD T: +353 51 876 855 E: waterford@mor.ie

CLIENT: NDFA ON BEHALF OF DUN LAOGHAIRE-RATHDOWN COUNTY COUNCIL

PROJECT NAME: PPP SHB 4&5 - BALALLY

DRG. NAME: PROPOSED LOWER GROUND FLOOR LEVEL SITE LAYOUT

JOB REF	SHEET	SCALE	DATE	BY	ENG	APP	REV.
23006	A1	1:250	AUGUST 2023	KD	PB	PB	8

DRG. NO.: SHB5-BDR-DR-MOR-CS-P3-101

DONT SCALE DIMENSIONS