

NO PART OF THIS DRAWING MAY BE REPRODUCED OR TRANSMITTED IN ANY FORM OR STORED IN ANY RETRIEVAL SYSTEM OF ANY NATURE WITHOUT THE WRITTEN PERMISSION OF MALONE O'REGAN CONSULTING ENGINEERS AS COPYRIGHT HOLDER EXCEPT AS AGREED FOR USE ON THE PROJECT FOR WHICH THIS DRAWING WAS ORIGINALLY CREATED.

THIS DRAWING TO BE READ IN CONJUNCTION WITH ALL OTHER RELEVANT DRAWINGS, SPECIFICATIONS AND THE PRELIMINARY HEALTH & SAFETY PLAN.

ALL DIMENSIONS ARE IN mm UNLESS NOTED OTHERWISE. DO NOT SCALE DIMENSIONS.

THE CONTRACTOR SHALL CHECK ALL DIMENSIONS PRIOR TO THE COMMENCEMENT OF CONSTRUCTION. ALL DISCREPANCIES SHALL BE REPORTED TO THIS OFFICE IN WRITING.



NOTES:

BY	DRAWING No. & REFERENCE	DATE
SURVEY		
ARCH	SHB-BDR-DR-MOR-AR-P3-1002 Rev 1	26.07.2024
S. ARCH	SHB-BDR-DR-MOR-AR-P3-1001 - 01	05.03.2024


**LEGEND**

- PROPOSED STREET CENTRELINE
- PROPOSED LINK STREET
- PROPOSED FOOTPATH
- PROPOSED BUFF COLOURED ASPHALT
- PROPOSED GRASS AREA
- PROPOSED BUILDING
- PERMEABLE PAVING
- TACTILE PAVING

- NOTES:**
- SIGN LOCATION IS APPROXIMATELY ONLY. CONTRACTOR SHALL CONFIRM WITH THE ENGINEER AT SITE PRIOR TO ERECTION.
  - ALL TRAFFIC SIGN AND ROAD MARKING DIMENSIONS AND CODES IN ACCORDANCE WITH THE DEPARTMENT OF THE ENVIRONMENT "TRAFFIC SIGN MANUAL".
  - ROAD MARKINGS TO BE EXTRUDE THERMOPLASTIC MATERIAL.

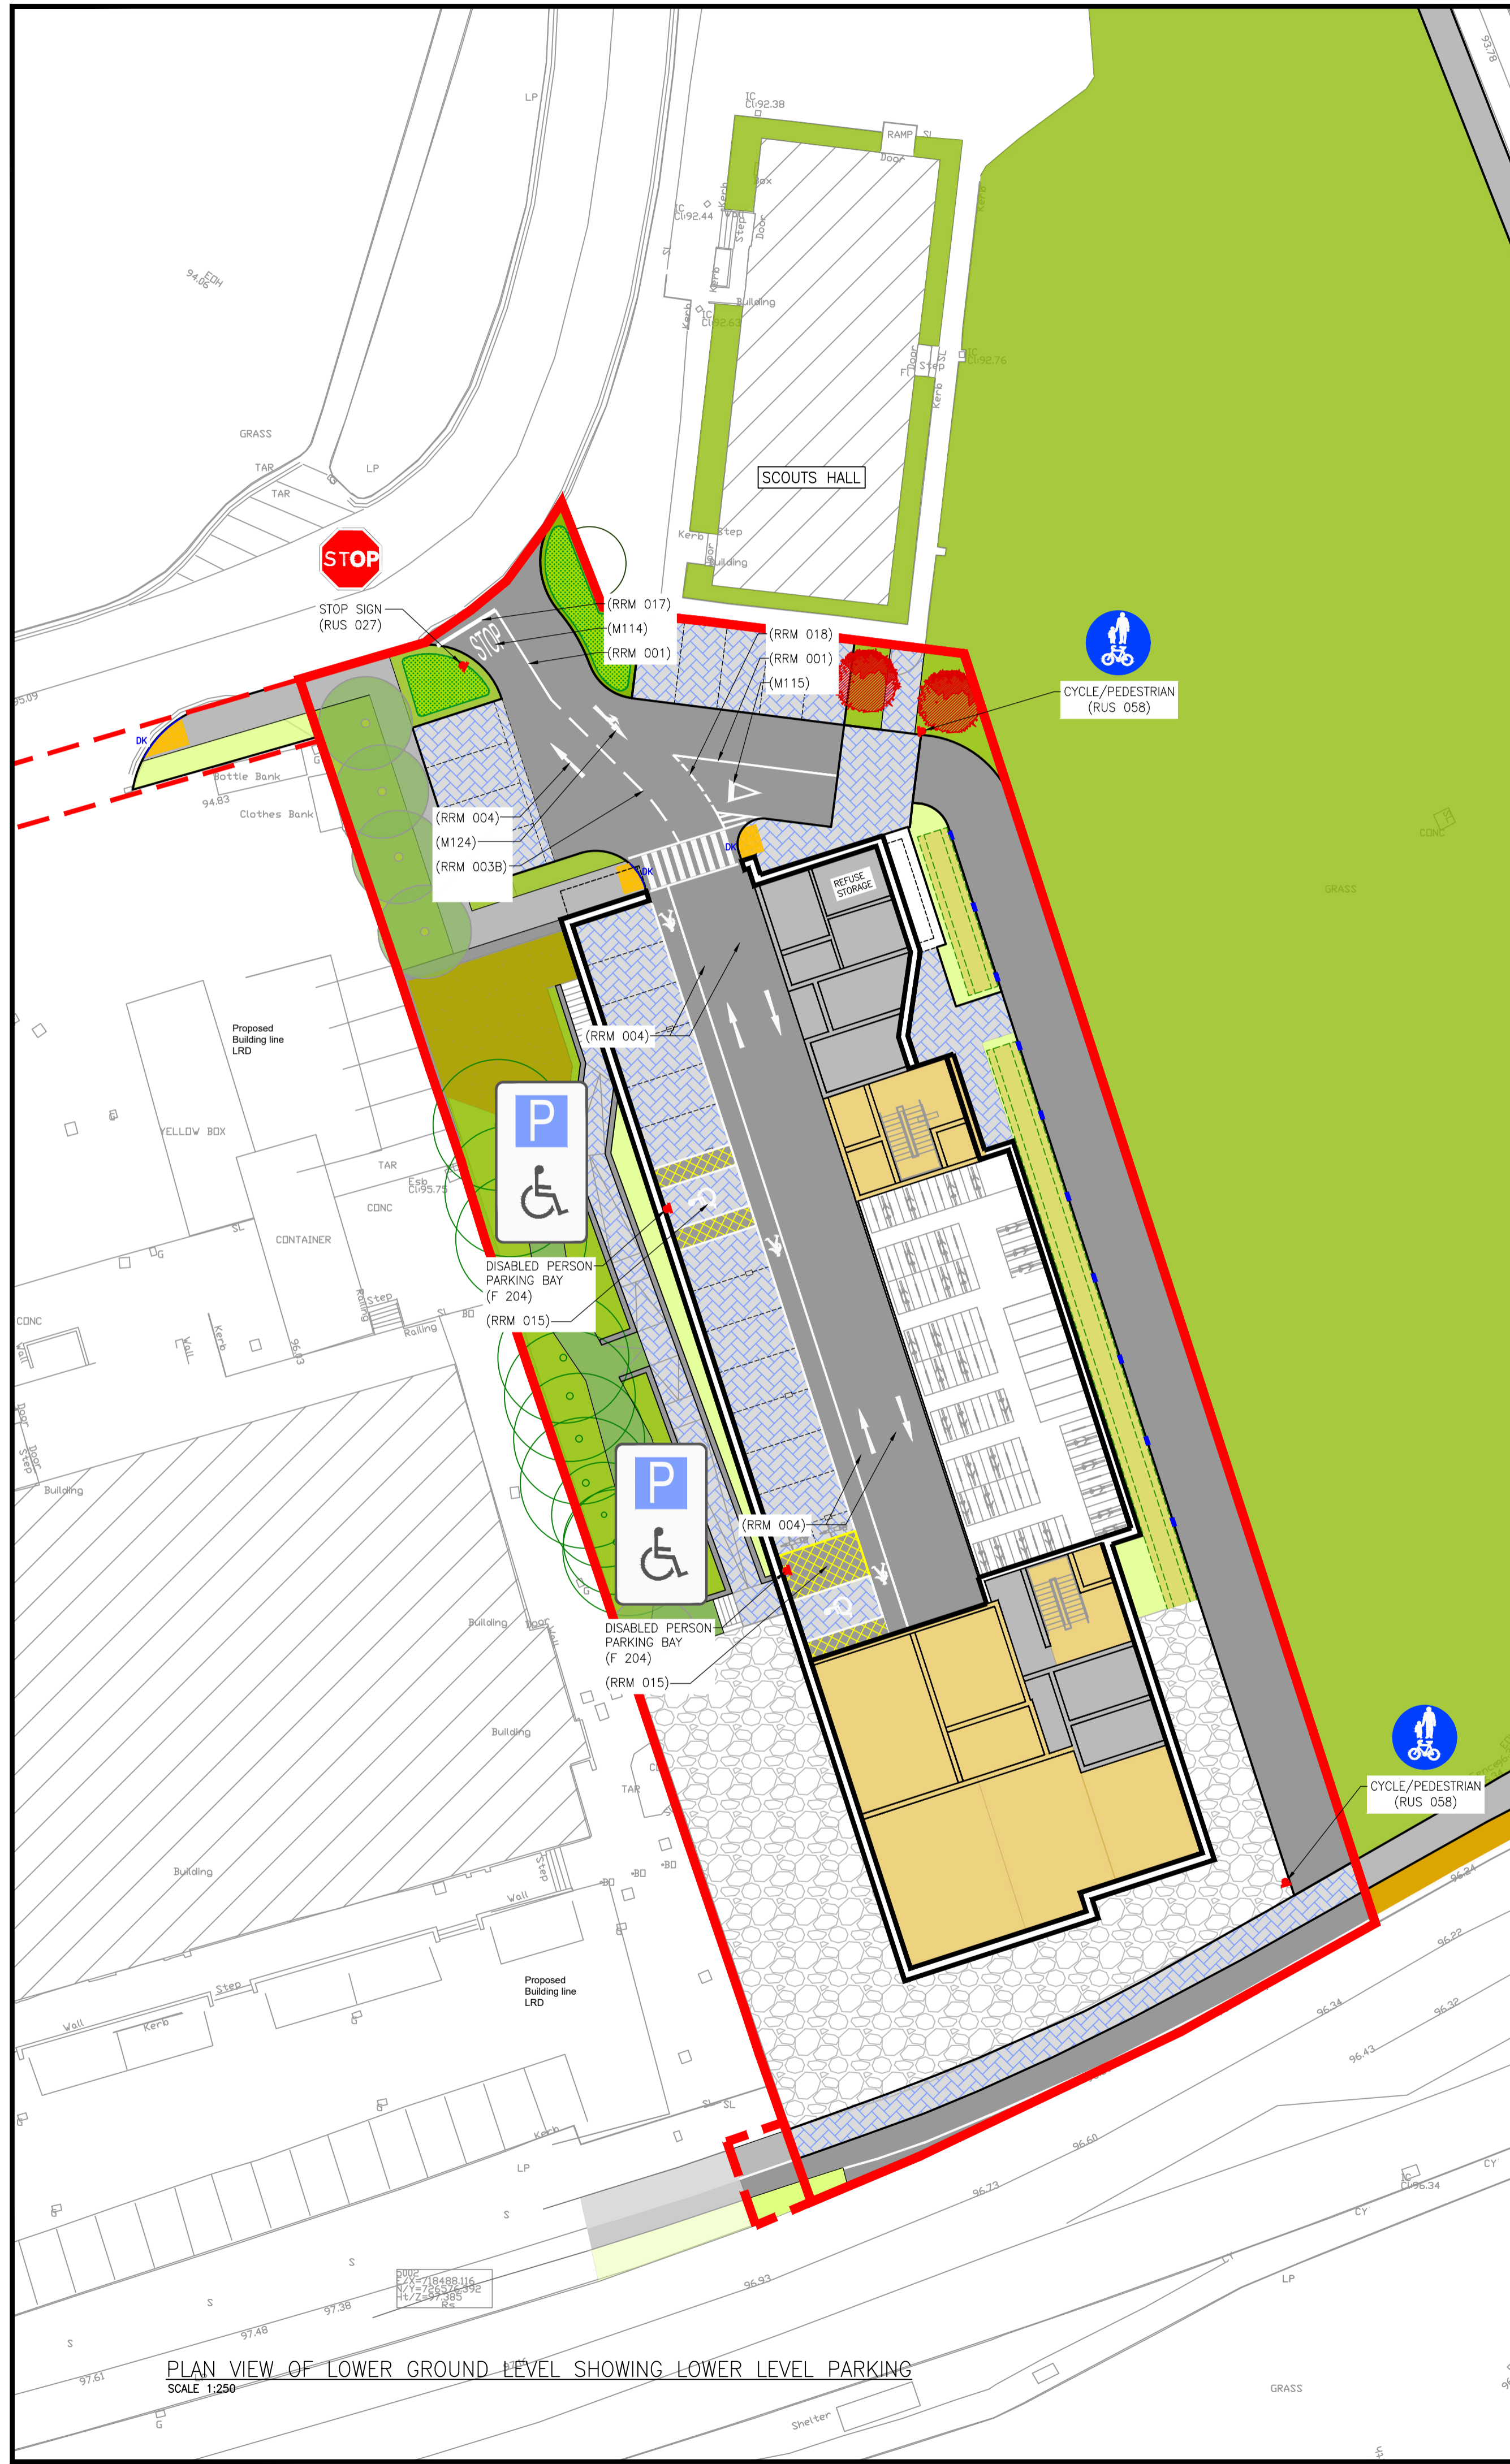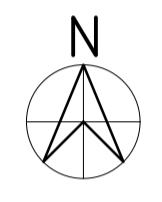

PLAN VIEW OF LOWER GROUND LEVEL SHOWING LOWER LEVEL PARKING  
SCALE 1:250

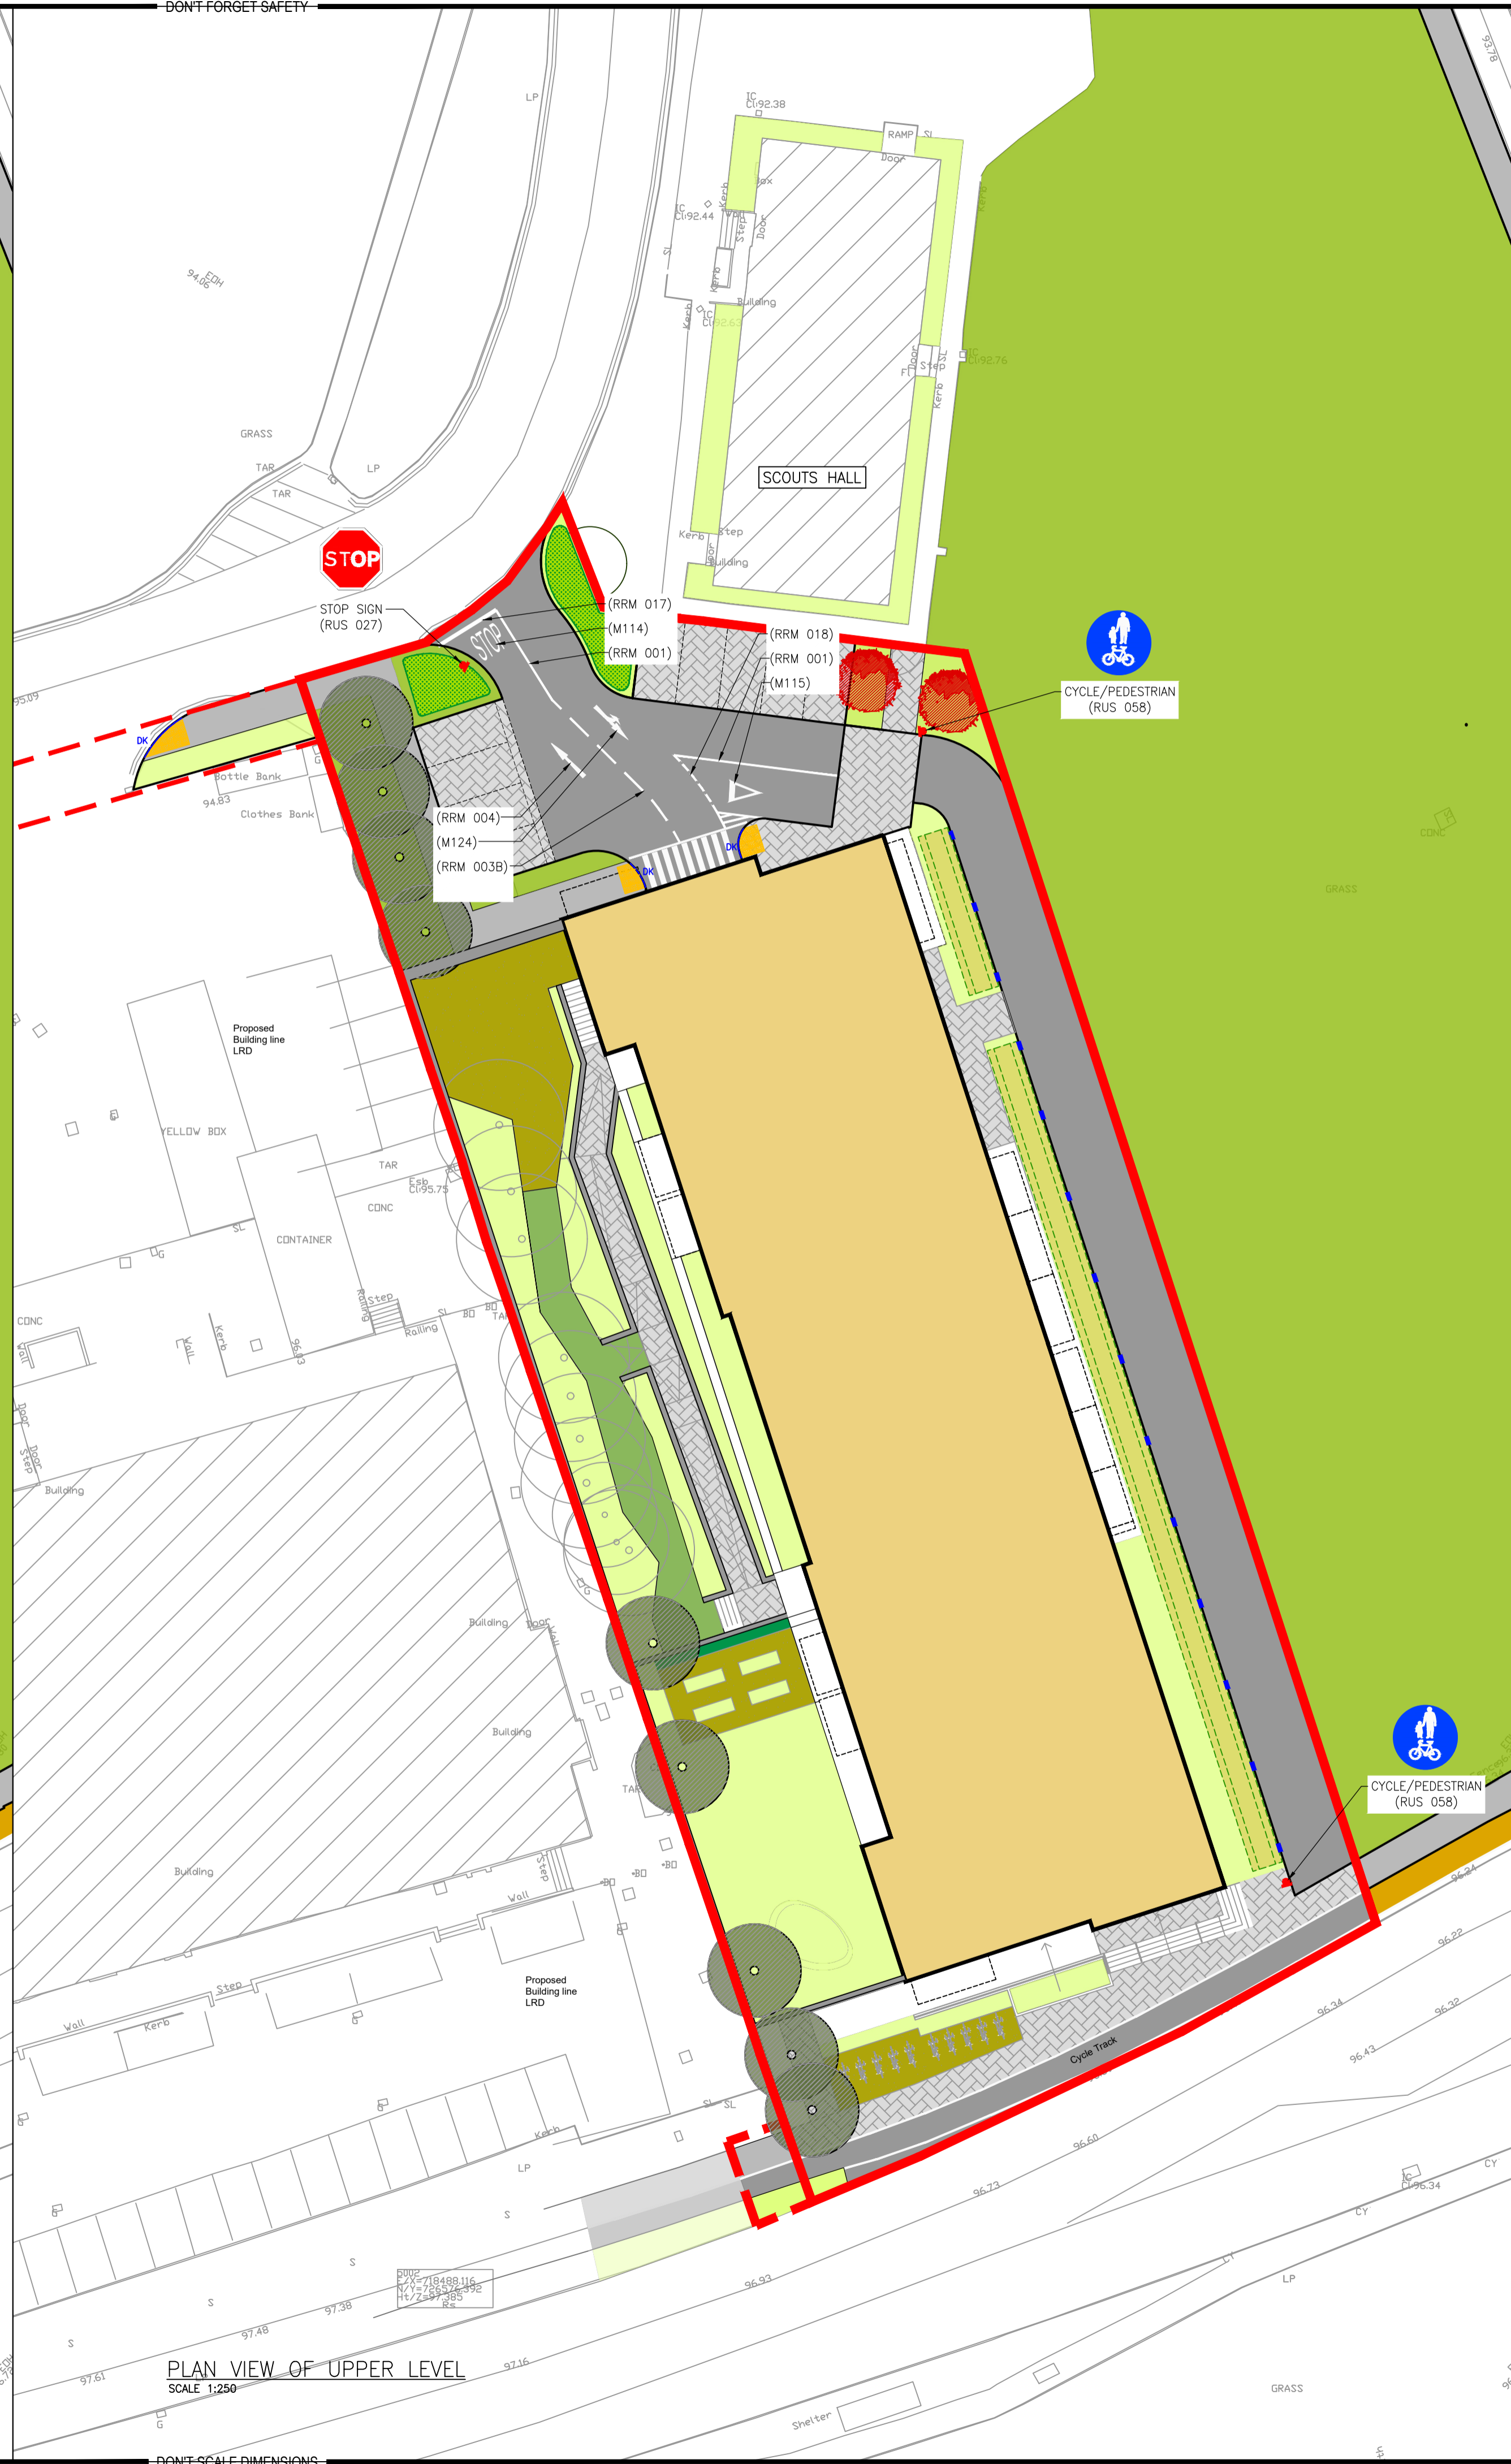

PLAN VIEW OF UPPER LEVEL  
SCALE 1:250

REV	DESCRIPTION	DATE	BY	CHK
4	ISSUED FOR PLANNING	02.08.24	KD	FM
3	FOOTPATH ADDED AND LAYOUT REVISED AS PER COMMENTS	05.06.24	KD	FM
2	FOOTPATHS AMENDED AND LAYOUT REVISED AS PER COMMENTS	10.04.24	KD	FM
1	REVISED TO SUIT NEW ARCHITECT AND LANDSCAPE SITE LAYOUT	05.03.24	KD	PB
0	ISSUED FOR INFORMATION	17.01.24	KD	PB

STATUS: P3 - PLANNING

**ADR**  
MALONE O'REGAN  
CONSULTING ENGINEERS

Unit 2B Richview Office Park,  
Clonskeagh,  
DUBLIN 14  
D14 XT57

T: +353 1 260 2655  
E: dublin@mor.ie  
W: www.maloneoregan.ie

Offices also in:  
GALWAY T: +353 91 531 069 E: galway@mor.ie  
WATERFORD T: +353 51 876 855 E: waterford@mor.ie

CLIENT: NDFA ON BEHALF OF DUN LAOGHAIRE-RATHDOWN COUNTY COUNCIL

JOB NAME: PPP SHB 4&5 - BALALLY

DRG NAME: SIGNAGE AND ROAD MARKINGS LAYOUT

JOB REF	SHEET	SCALE	DATE	BY	ENG	APP	REV.
23006	A1	1:250	JAN'2024	KD	PB	PB	4

DRG NO: SHB5-BDR-DR-MOR-CS-P3-121