


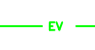
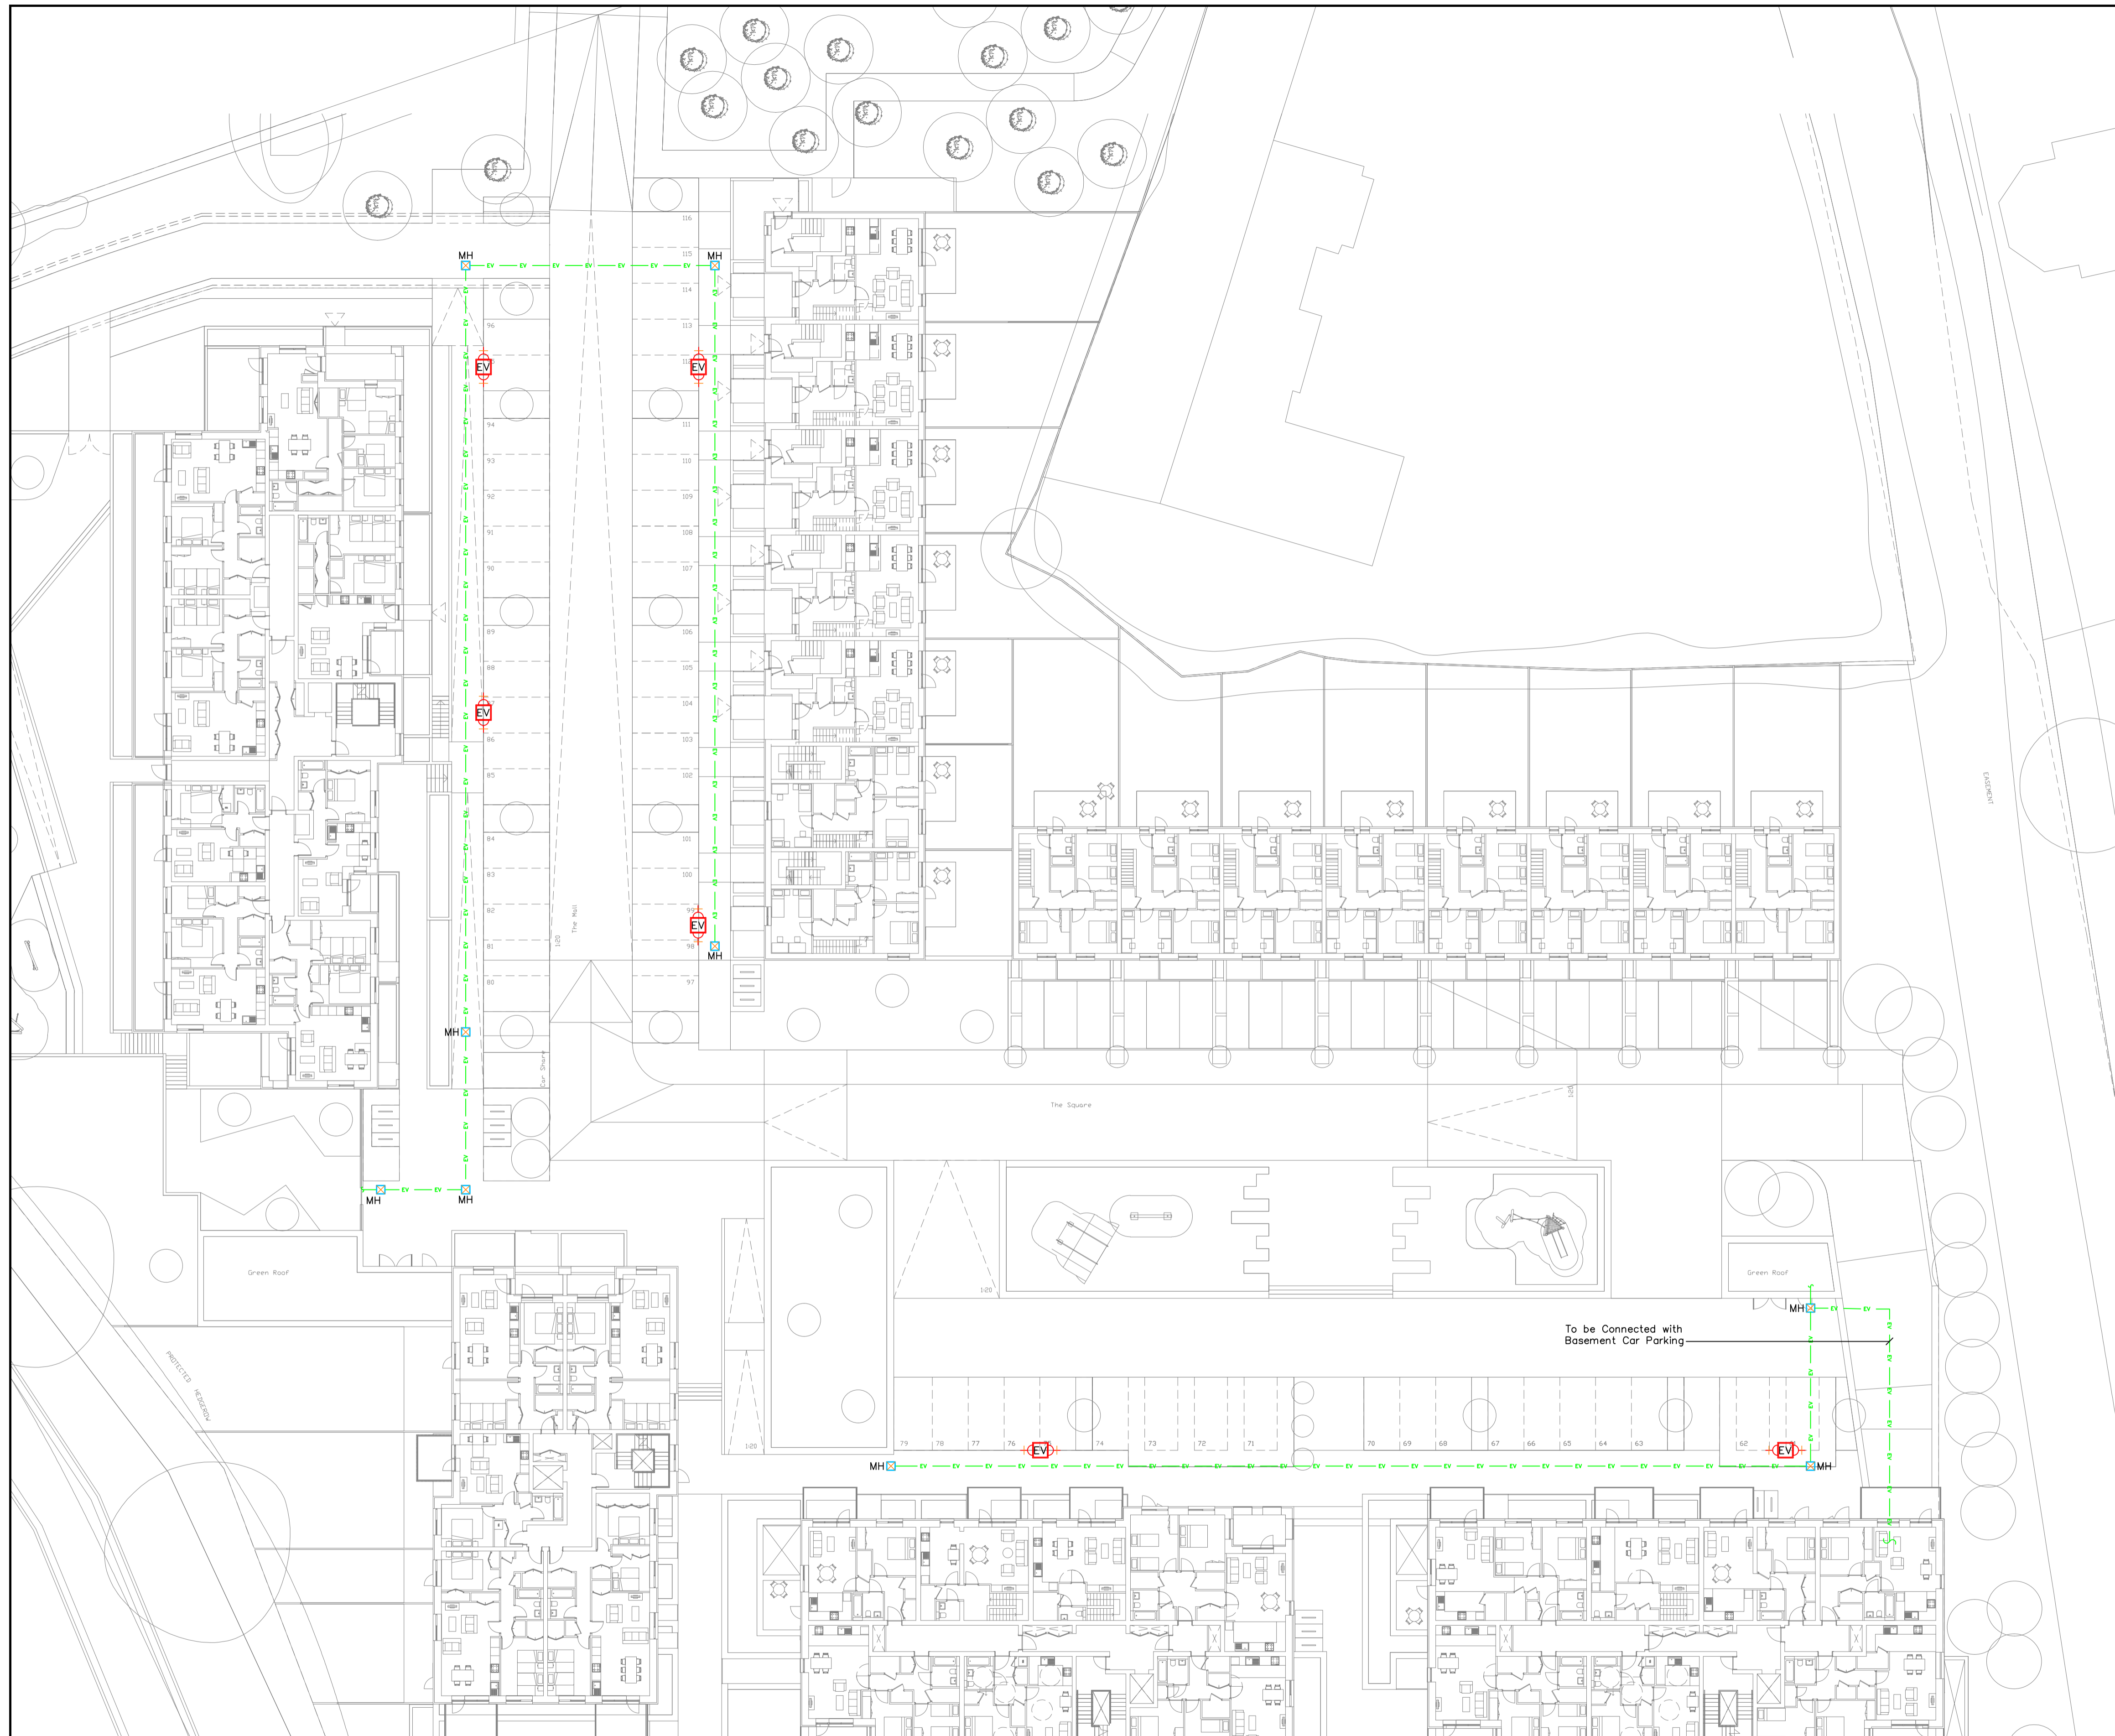


No part of this document may be re-produced or transmitted in any form or stored in any retrieval system of any nature without the written permission from Homan O'Brien Associates as copyright holder except as agreed for use on the project for which the document was originally issued. © Homan O'Brien Associates Copyright.

**Symbols Reference:**

-  EV Car Charger Point – Single Socket.
-  EV Car Charger Point – Double Socket.
-  Manhole – 600mm x 600mm.
-  2 No. 100mm# New Car Charging Ducts.



**ISSUED FOR PLANNING**



**HOMAN O'BRIEN** Consulting Engineers  
 89 Booterstown Avenue, Blackrock, Co. Dublin.  
 Telephone: 2056300, Fax: 2056301  
 E-mail: info@homanobrien.ie  
 Web: www.homanobrien.ie

Cherrywood Housing.									
Electrical Services Installation					ABK Architects				
Site Layout					34 Lower Leeson Street				
Site Ducting Layout for EV Chargers					Dublin 2				
Drawing Number	Date	Scale	Drawn	Checked	Issue				
2343-E1002	11-12-2023	Refer to Scales	J.S.	B.H.	PL1				

Revision	Issue:	P-Preliminary	T-Tender	CN-Construction	A-Approval	I-Information	Date	Checked	Revision	Issue:	P-Preliminary	T-Tender	CN-Construction	A-Approval	I-Information	Date	Checked

Issued for Planning. 12-04-2024 PL1 M.M.  
 Issued for Information Only. 16-02-2024 IO1 C.M.