


Reference of Symbols:

- ESB — ESB — 2no. 125mm dia. New ESB network ducts
- - - 100mm duct from ESB mini-pillar to ESB meter box
- ESB Meter Cabinet
- ESB mini-pillar

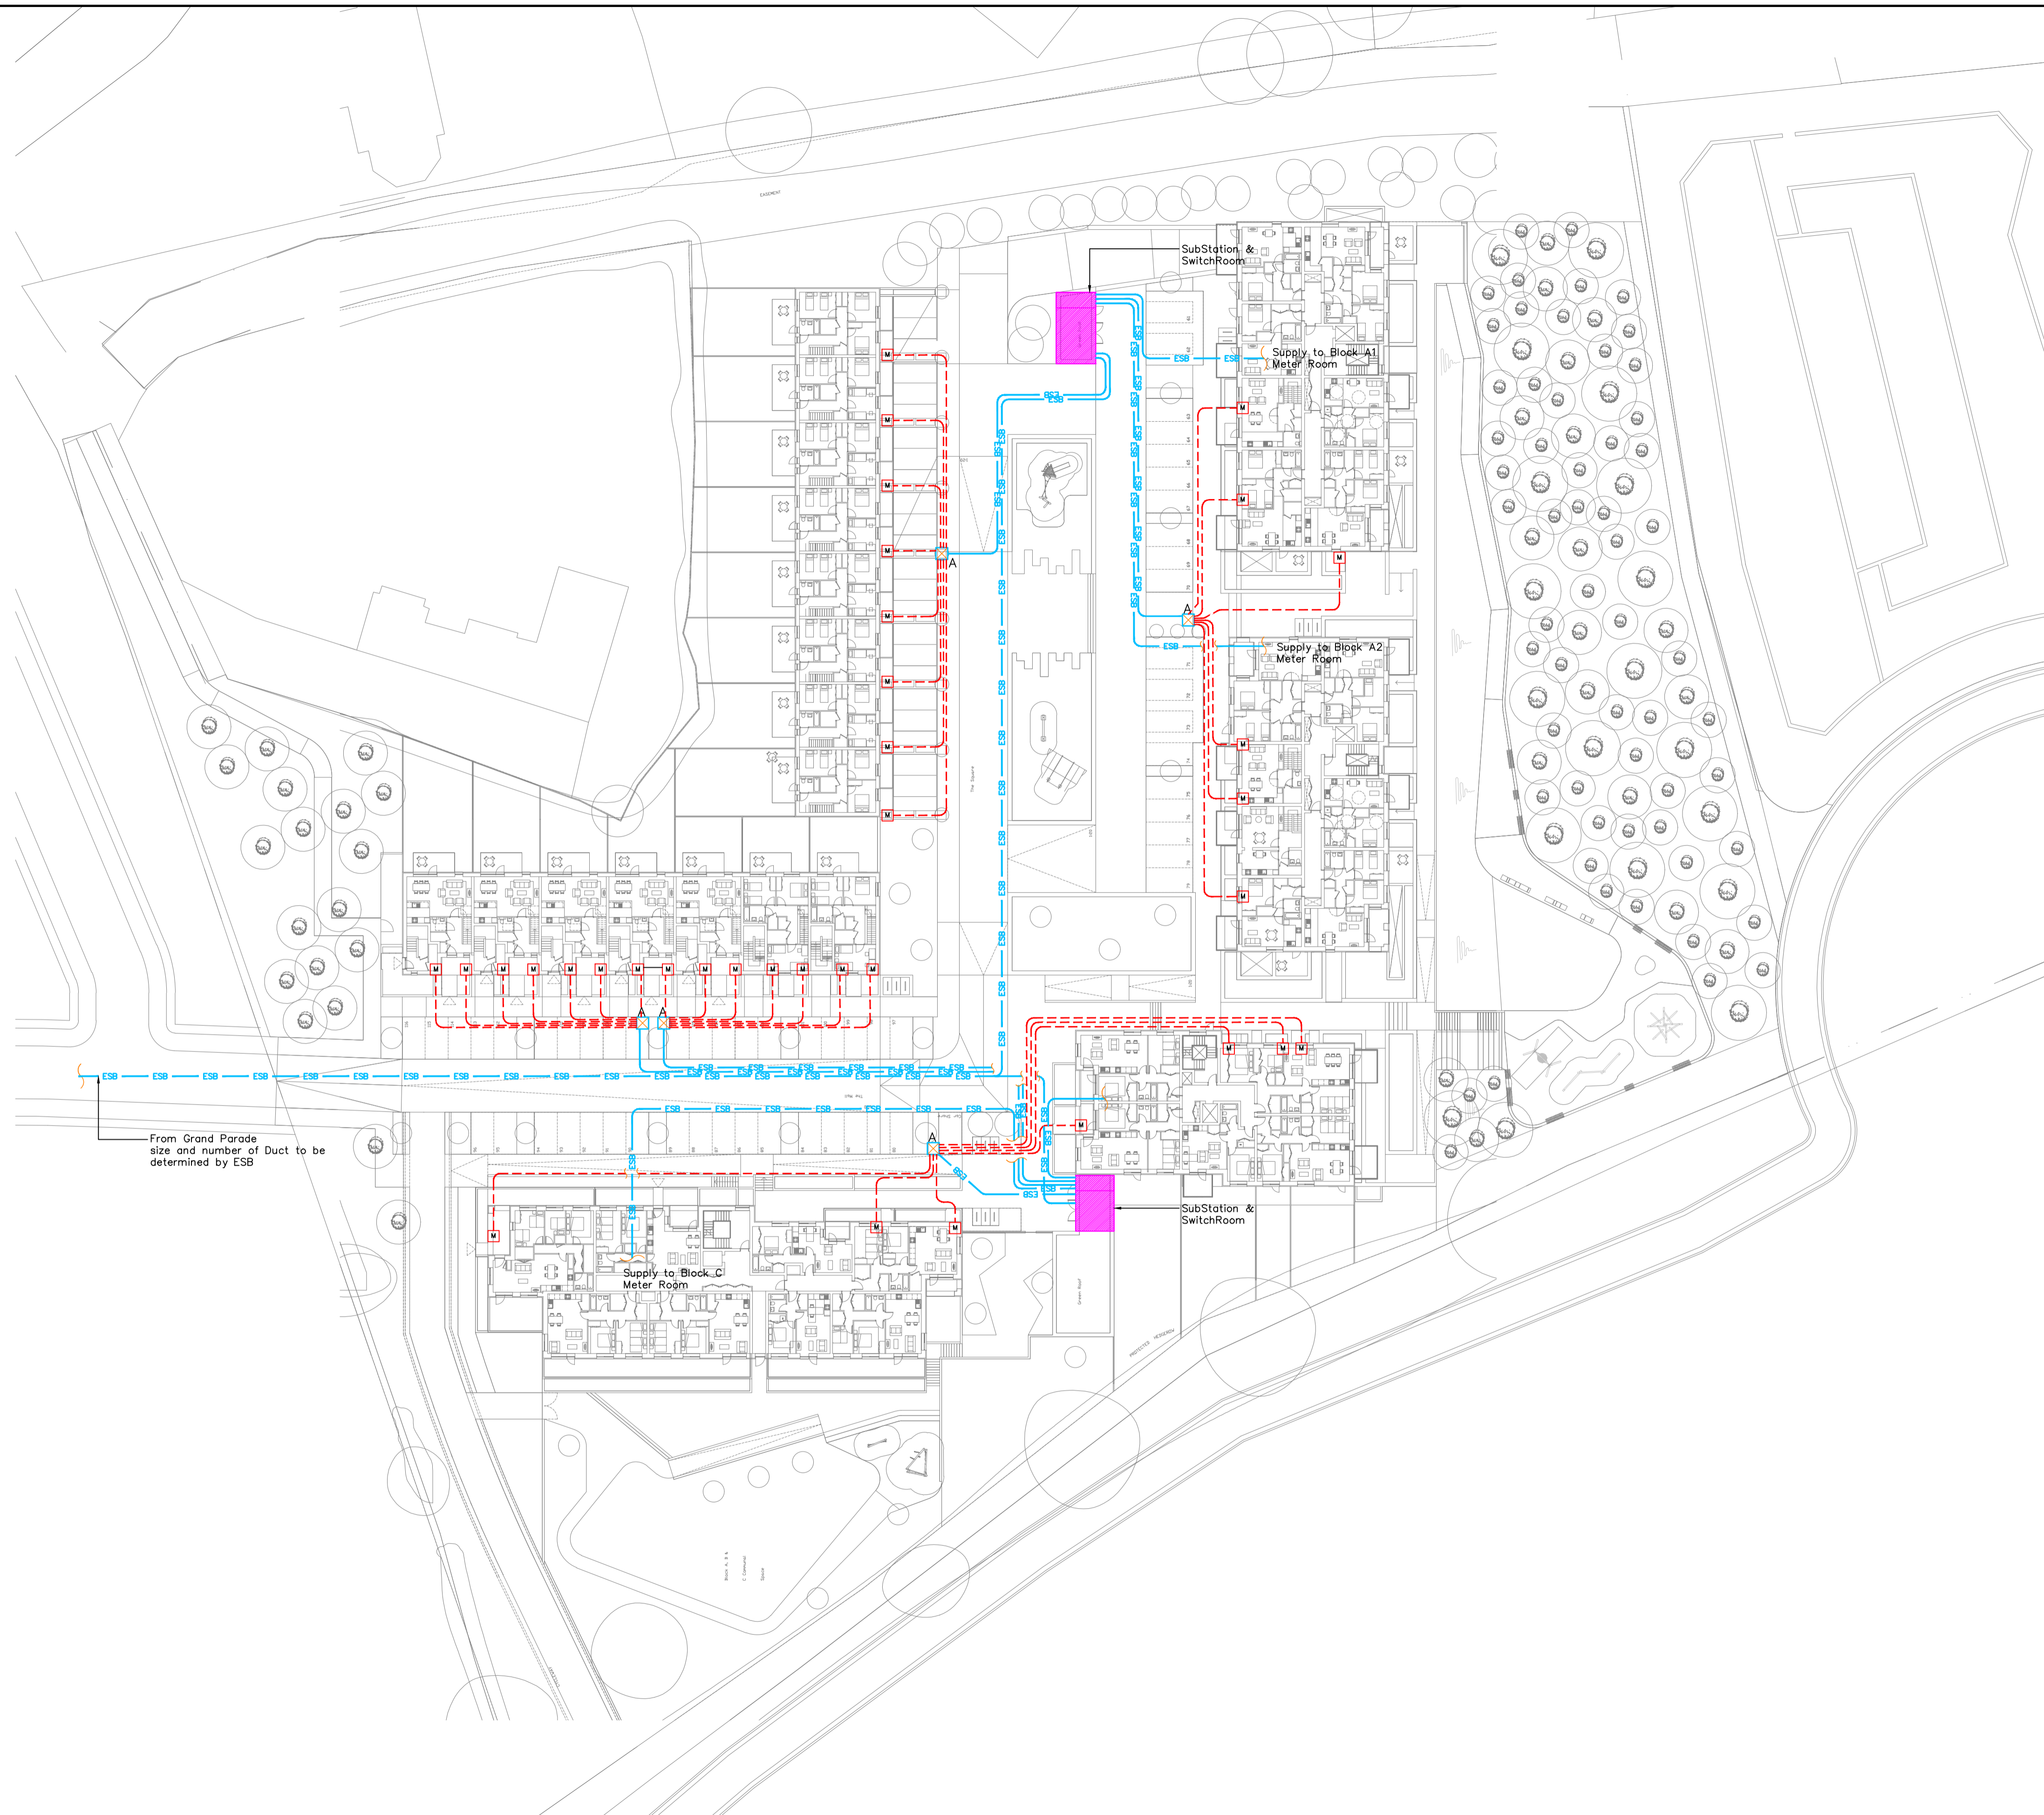

**ISSUED FOR PLANNING**

**HOMAN O'BRIEN** Consulting Engineers  
 89 Booterstown Avenue, Blackrock, Co. Dublin.  
 Telephone: 2056300, Fax: 2056301  
 E-mail: info@homanobrien.ie  
 Web: www.homanobrien.ie

Cherrywood Housing.				
Electrical Services Installation Site Layout Site Electrical Services Layout - ESB		ABK Architects 34 Lower Leeson Street Dublin 2		
Drawing Number 2343-E1004	Date 11-12-2023	Scale A1@1:400	Drawn R.B.	Checked B.H.
		Issue PL1		

Revision	Issue: P-Preliminary T-Tender CN-Construction A-Approval I-Information	Date	Checked	Revision	Issue: P-Preliminary T-Tender CN-Construction A-Approval I-Information	Date	Checked
Issued for Planning.		12-04-2024	PL1			B.H.	
Issued for Information.		14-03-2024	I01			B.H.	