


1 Block A - Section 1-1
1 : 100

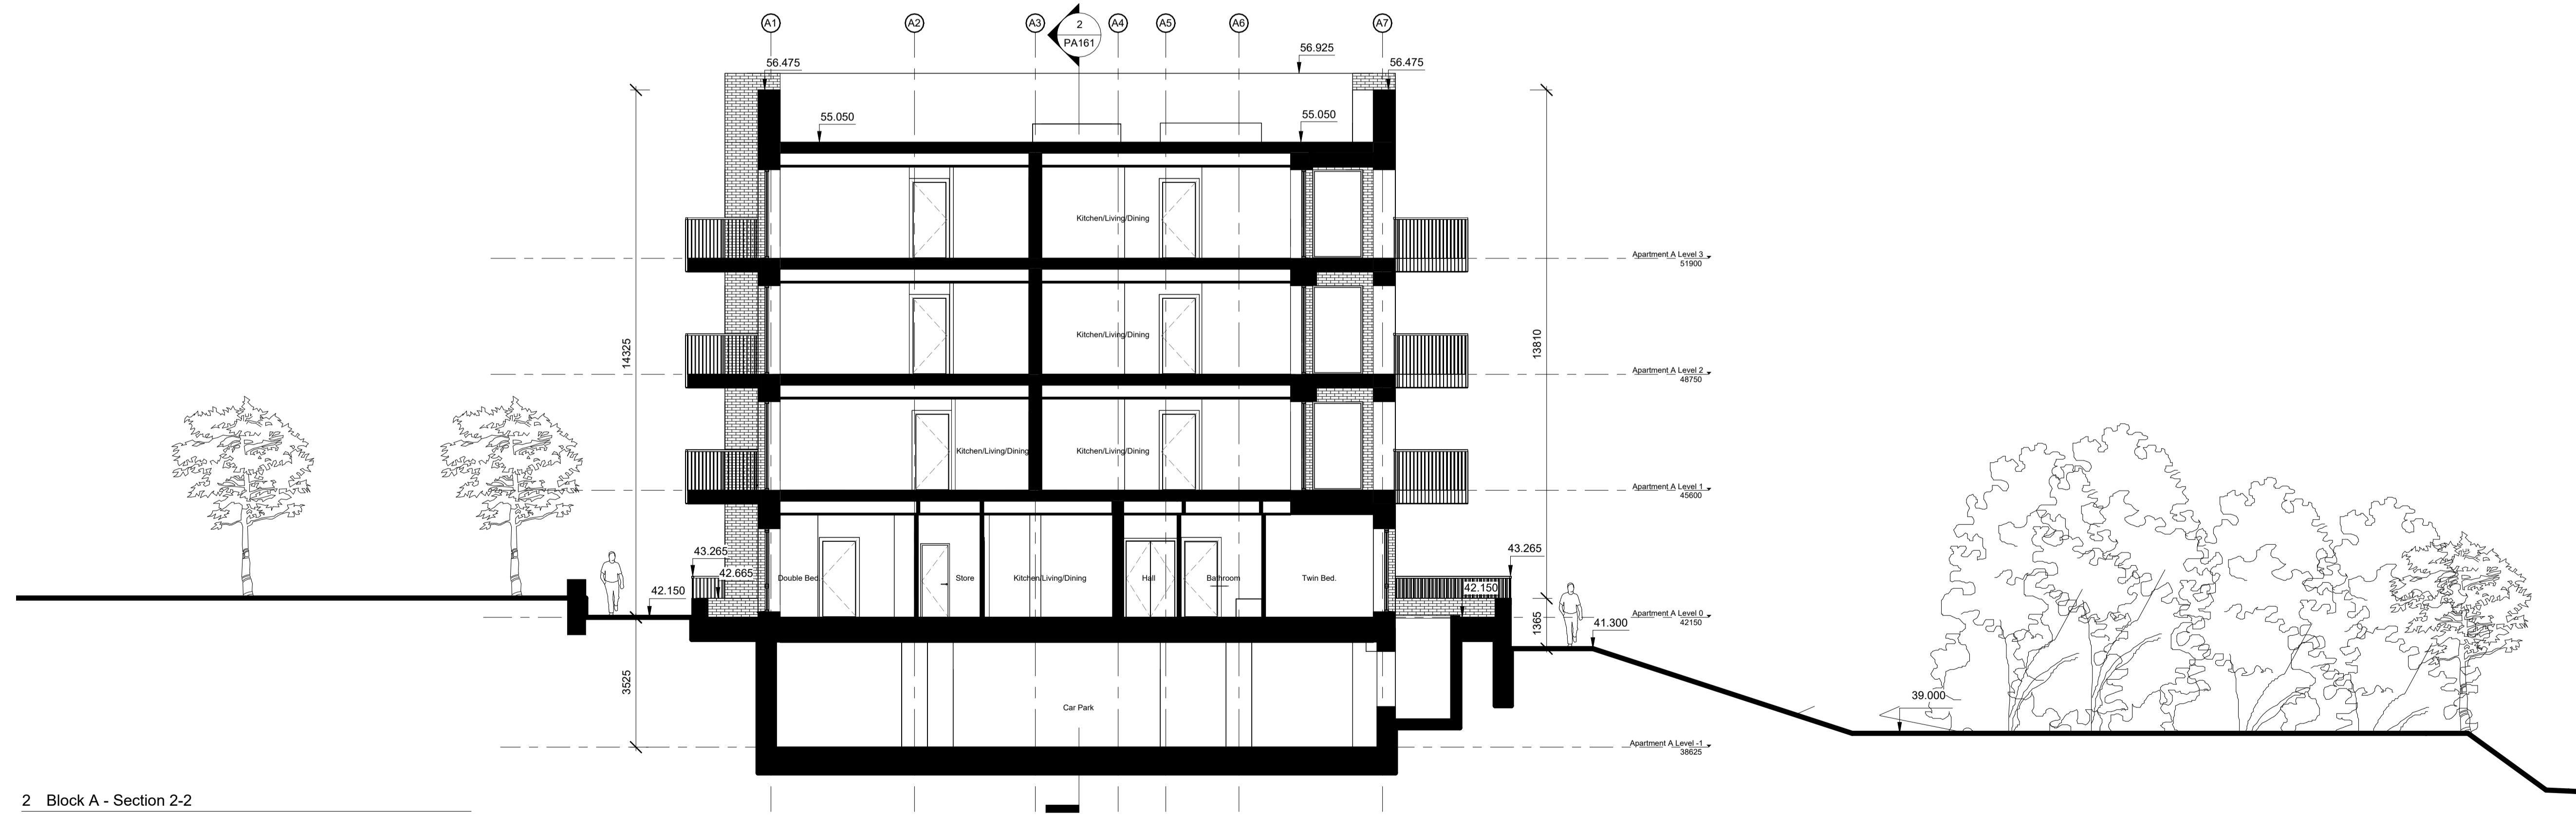

2 Block A - Section 2-2
1 : 100

STATUS OF DRAWING
PLANNING
ALL DIMENSIONS TO BE TAKEN FROM ARCHITECTS DRAWINGS
DISCREPANCIES TO BE REFERRED TO THE ARCHITECT FOR CLARIFICATION

ABK 34 Lower Leeson Street, Dublin 2 t + 353 1 678 9822 www.abkdublin.com	architects	Title: GA Sections - Blocks A1 and A2 Scale: 1 : 100 @ A1 Date: 26.01.2024. By: TS Chk: JP
	Project: Cherrywood SDZ - Development Area 1 Lehaunstown Plot L8	Drawing number: 790_PA160