


1 Block A - Section 3-3  
1:100

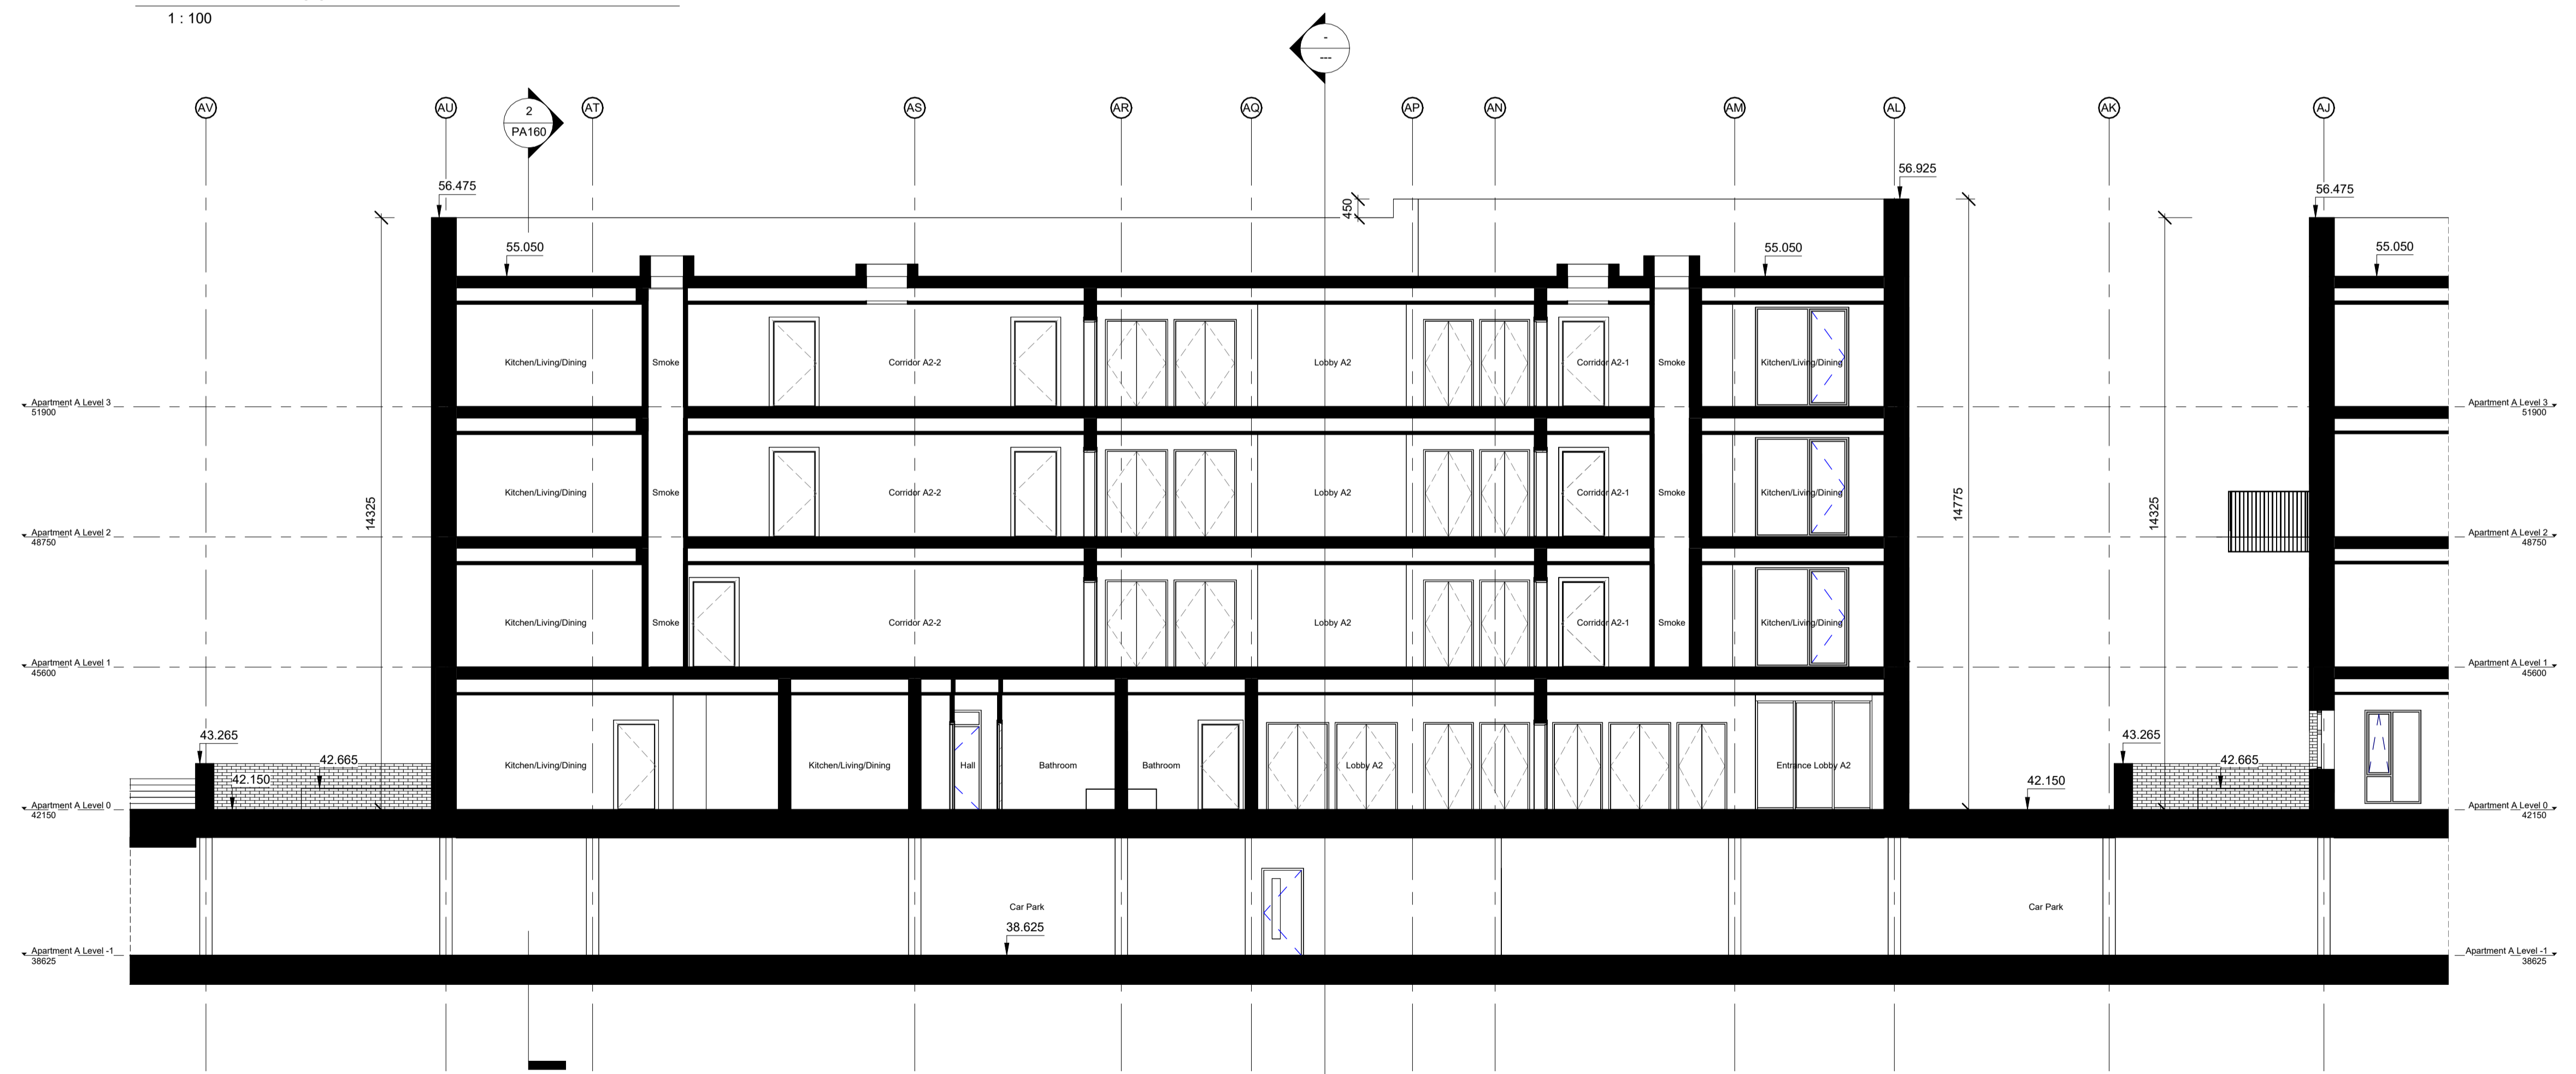

2 Block A - Section 4-4  
1:100

Revision	Date	Description	Key	Title: GA Sections - Blocks A1 and A2	
STATUS OF DRAWING <b>PLANNING</b> ALL DIMENSIONS TO BE TAKEN FROM ARCHITECTS DRAWINGS DISCREPANCIES TO BE REFERRED TO THE ARCHITECT FOR CLARIFICATION				<b>ABK</b> <small>34 Lower Leeson Street, Dublin 2            t + 353 1 678 9822            www.abkdublin.com</small>	<b>architects</b> Scale: 1:100 @ A1 Date: 26.01.2024. By: TS Chk: JP
Project: Cherrywood SDZ - Development Area 1 Lehaunstown Plot L8				Drawing number: <b>790_PA161</b>	Status/Rev: A